



**Existing Front (East ) Elevation**

1 : 100

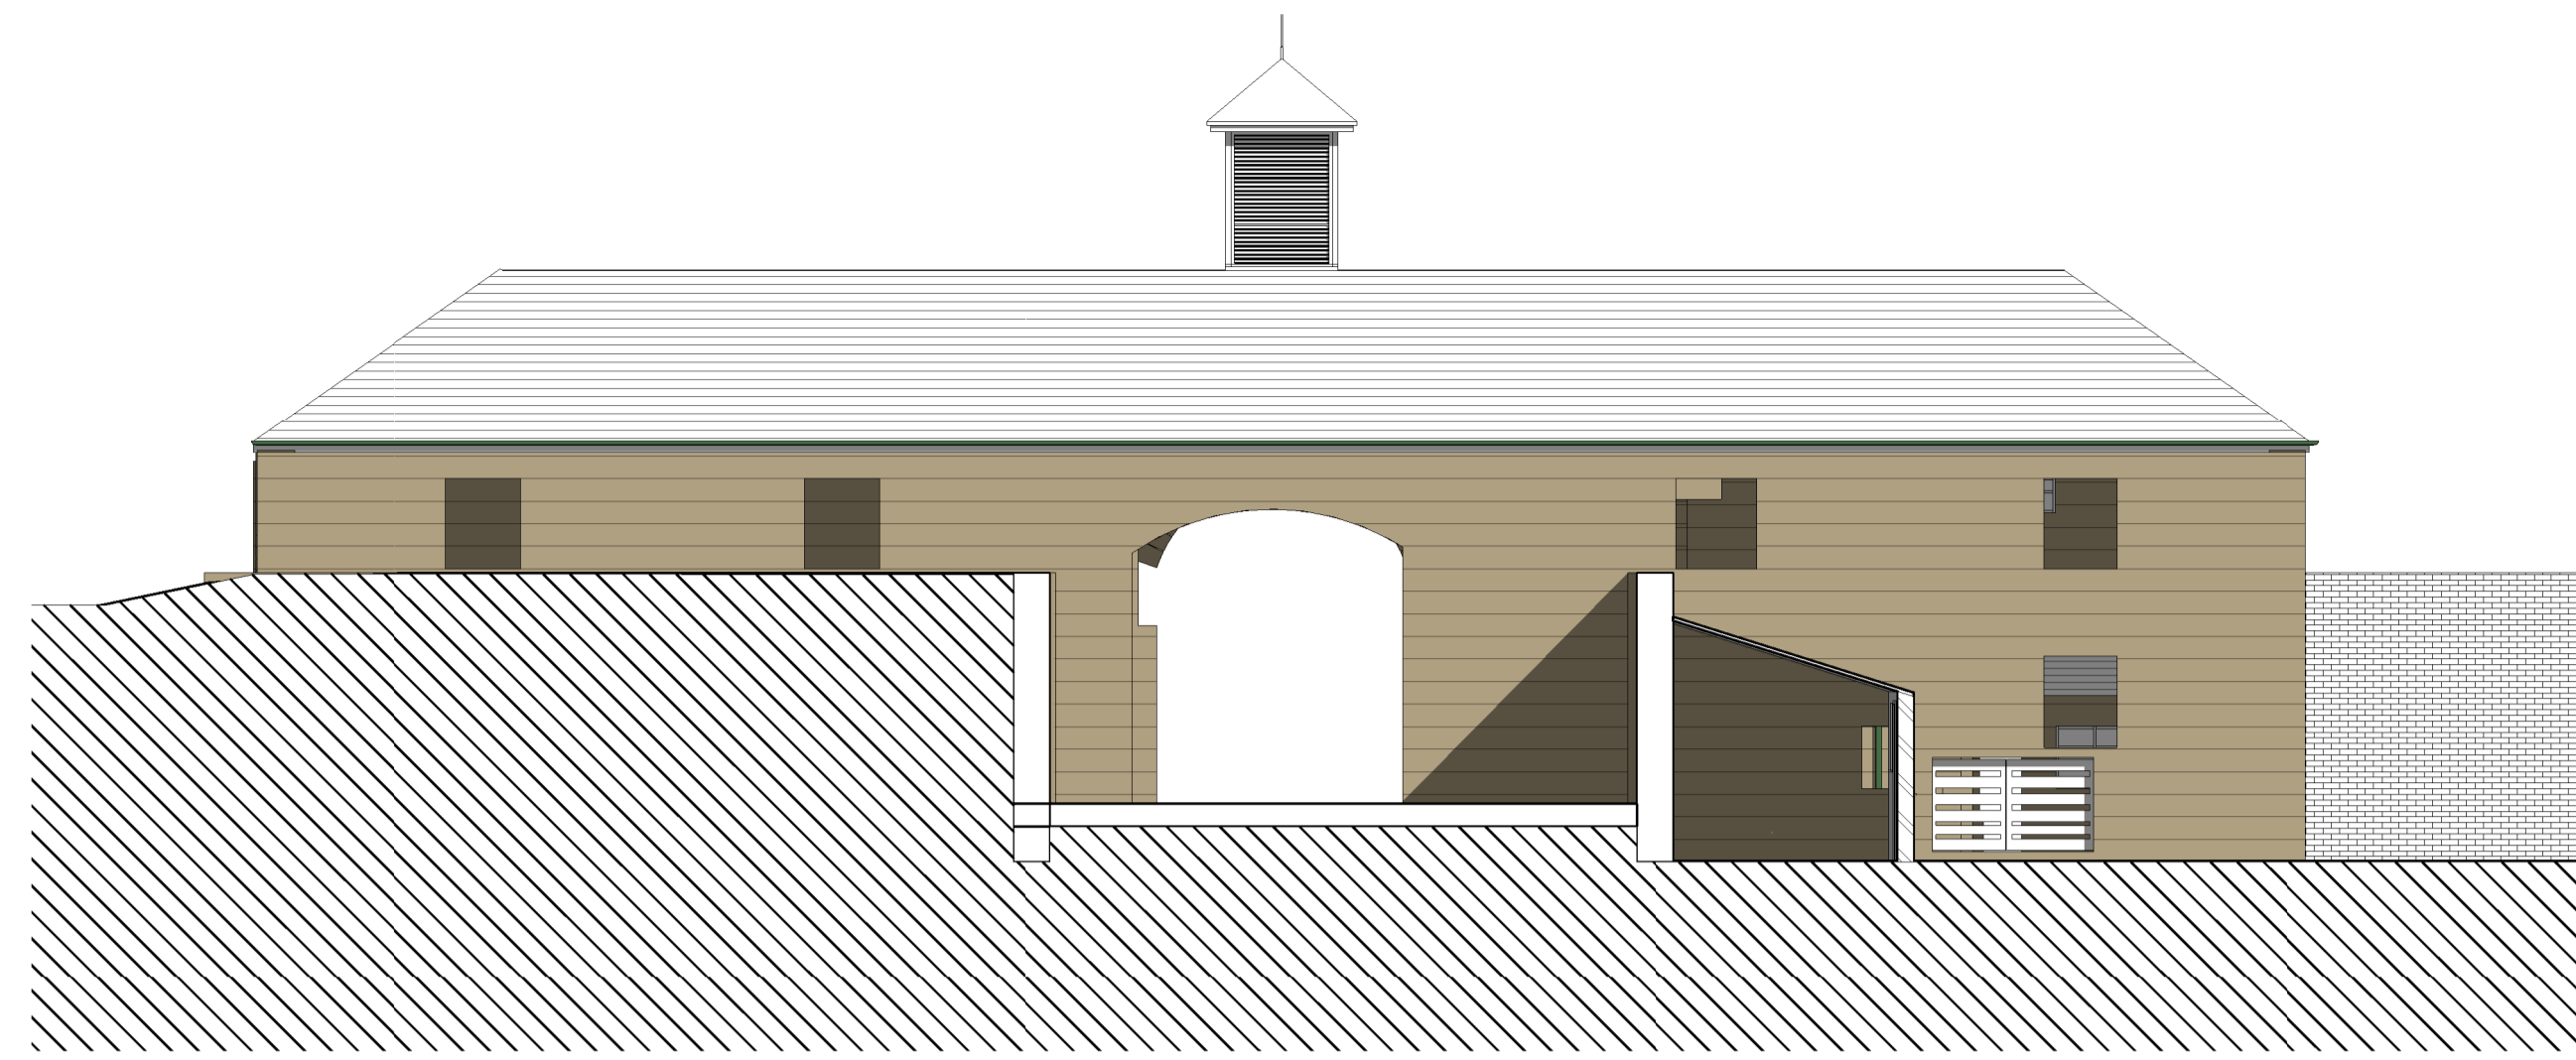

**Existing Rear (West) Elevation**

1 : 100

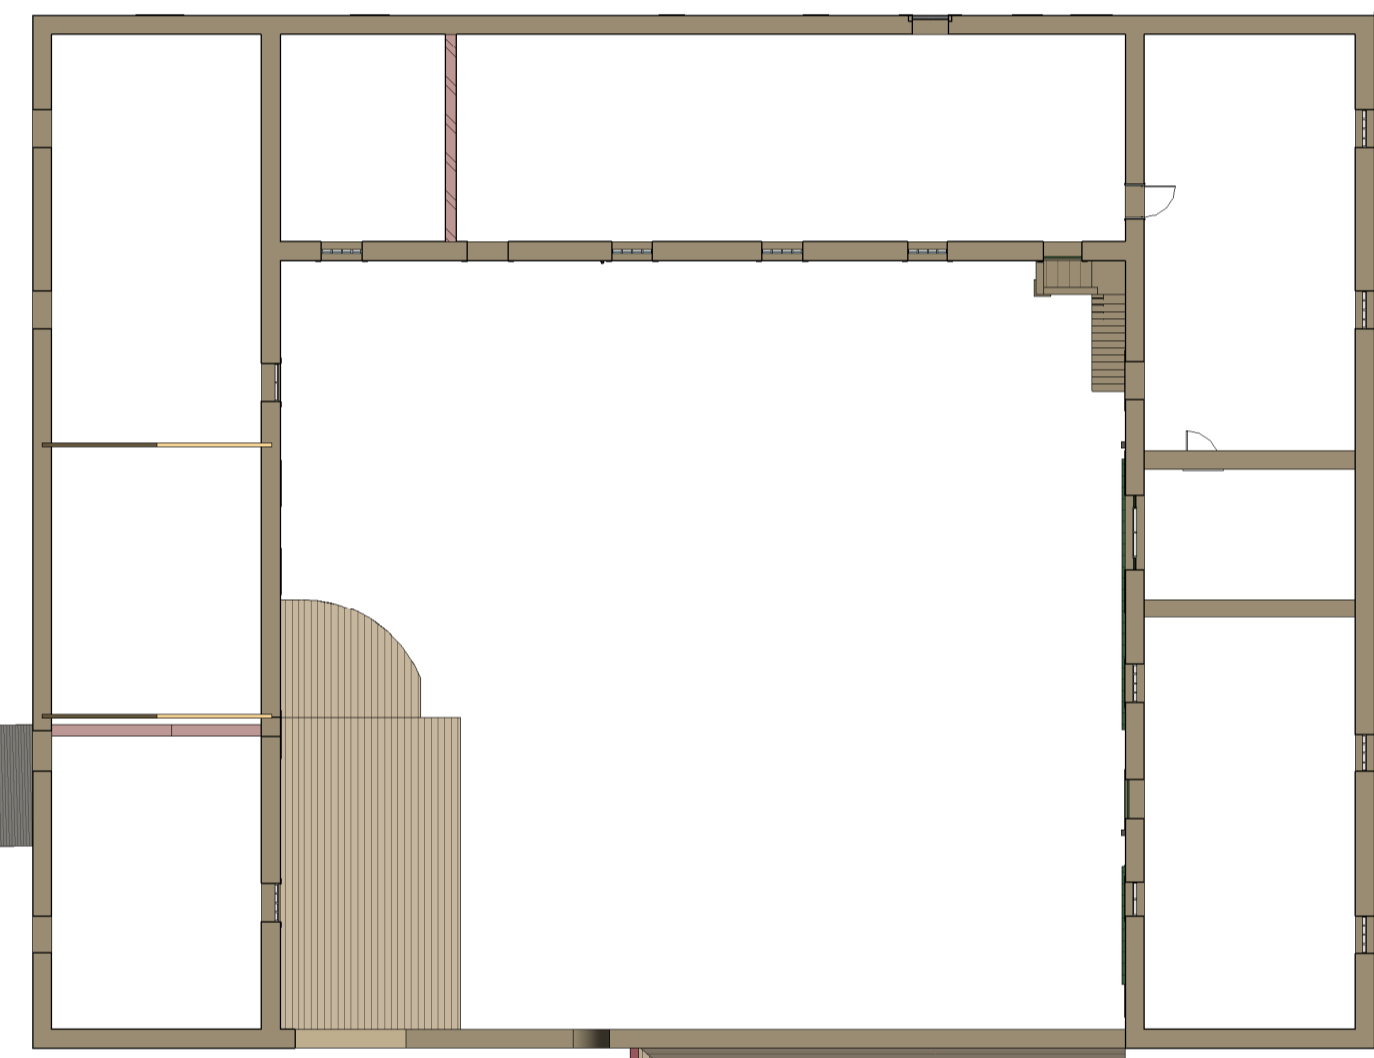


**Existing First Floor Plan**

1 : 200




**Existing Side (South) Elevation**

1 : 100

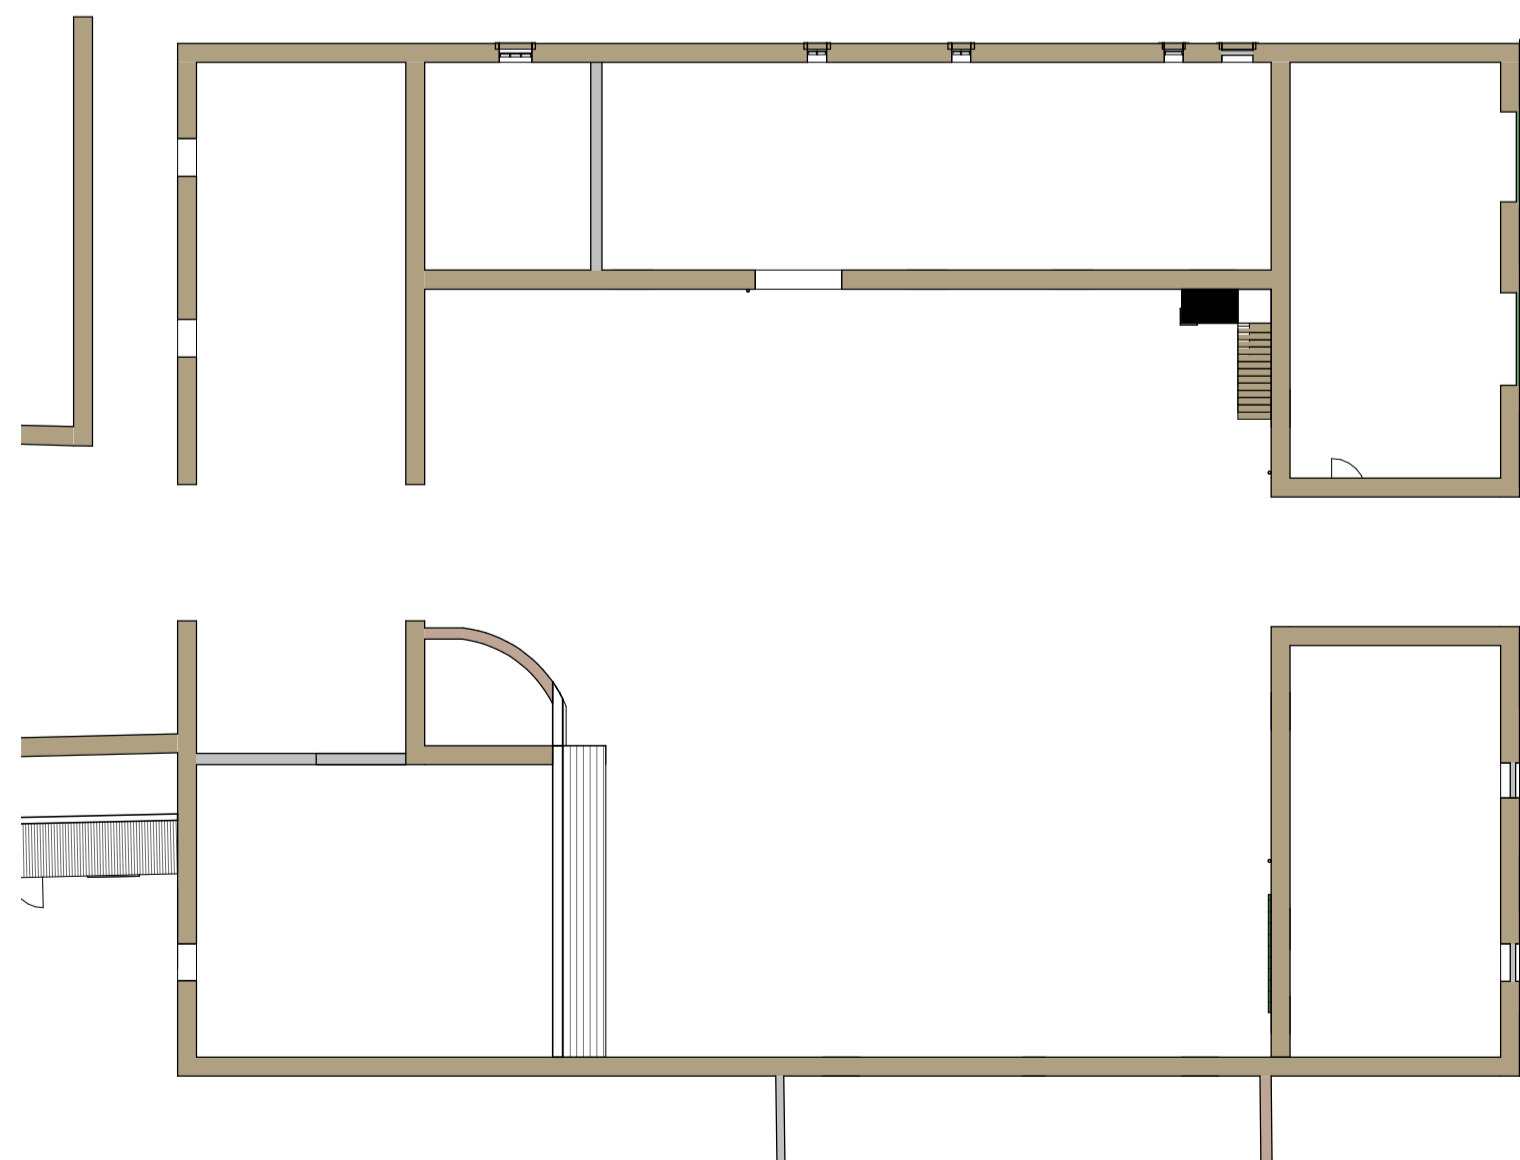

**Existing Ground Floor Plan**

1 : 200

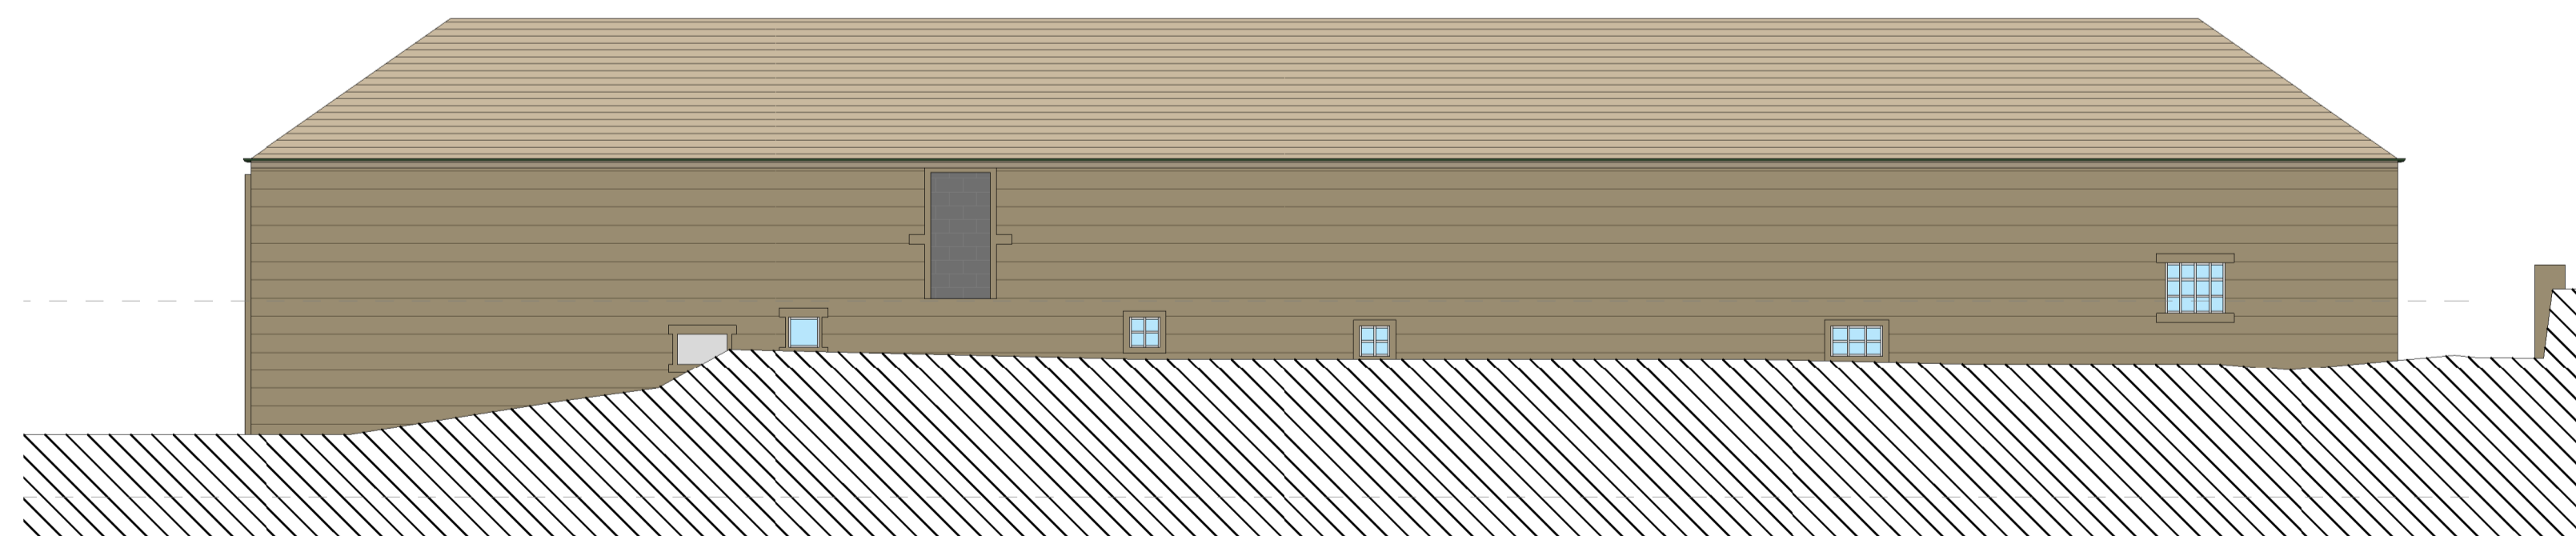

**Existing Side (North) Elevation**

1 : 100

A 29/09/2021:- First Issue [AB]

Revision Description

Location **Stable Block Conversion**

Shabir Hussain  
Harden Grange  
Harden Road, Harden  
Bingley  
BD16 1AX

Title  
Existing Floor Plans & Elevations

Scale	Drawing No.	Revision
As indicated @A1	S21331/ P04	A

hello@spokelimited.co.uk tel: 0113 335 0975



This drawing is copyright and shall not be reproduced without permission of Spoke Architectural Limited.  
Do not scale from this drawing, use figured dimensions only.  
It is the Contractors responsibility to check all dimensions on site.  
This drawing is to be read in conjunction with all Structural Engineers drawings.  
It is the Contractors responsibility to ensure compliance with Building Regulations.  
This drawing is to be read in conjunction with all Spoke's relevant drawings and schedules.