



**FLOOR PLAN AS PROPOSED**  
 Scale 1:100 @ A1

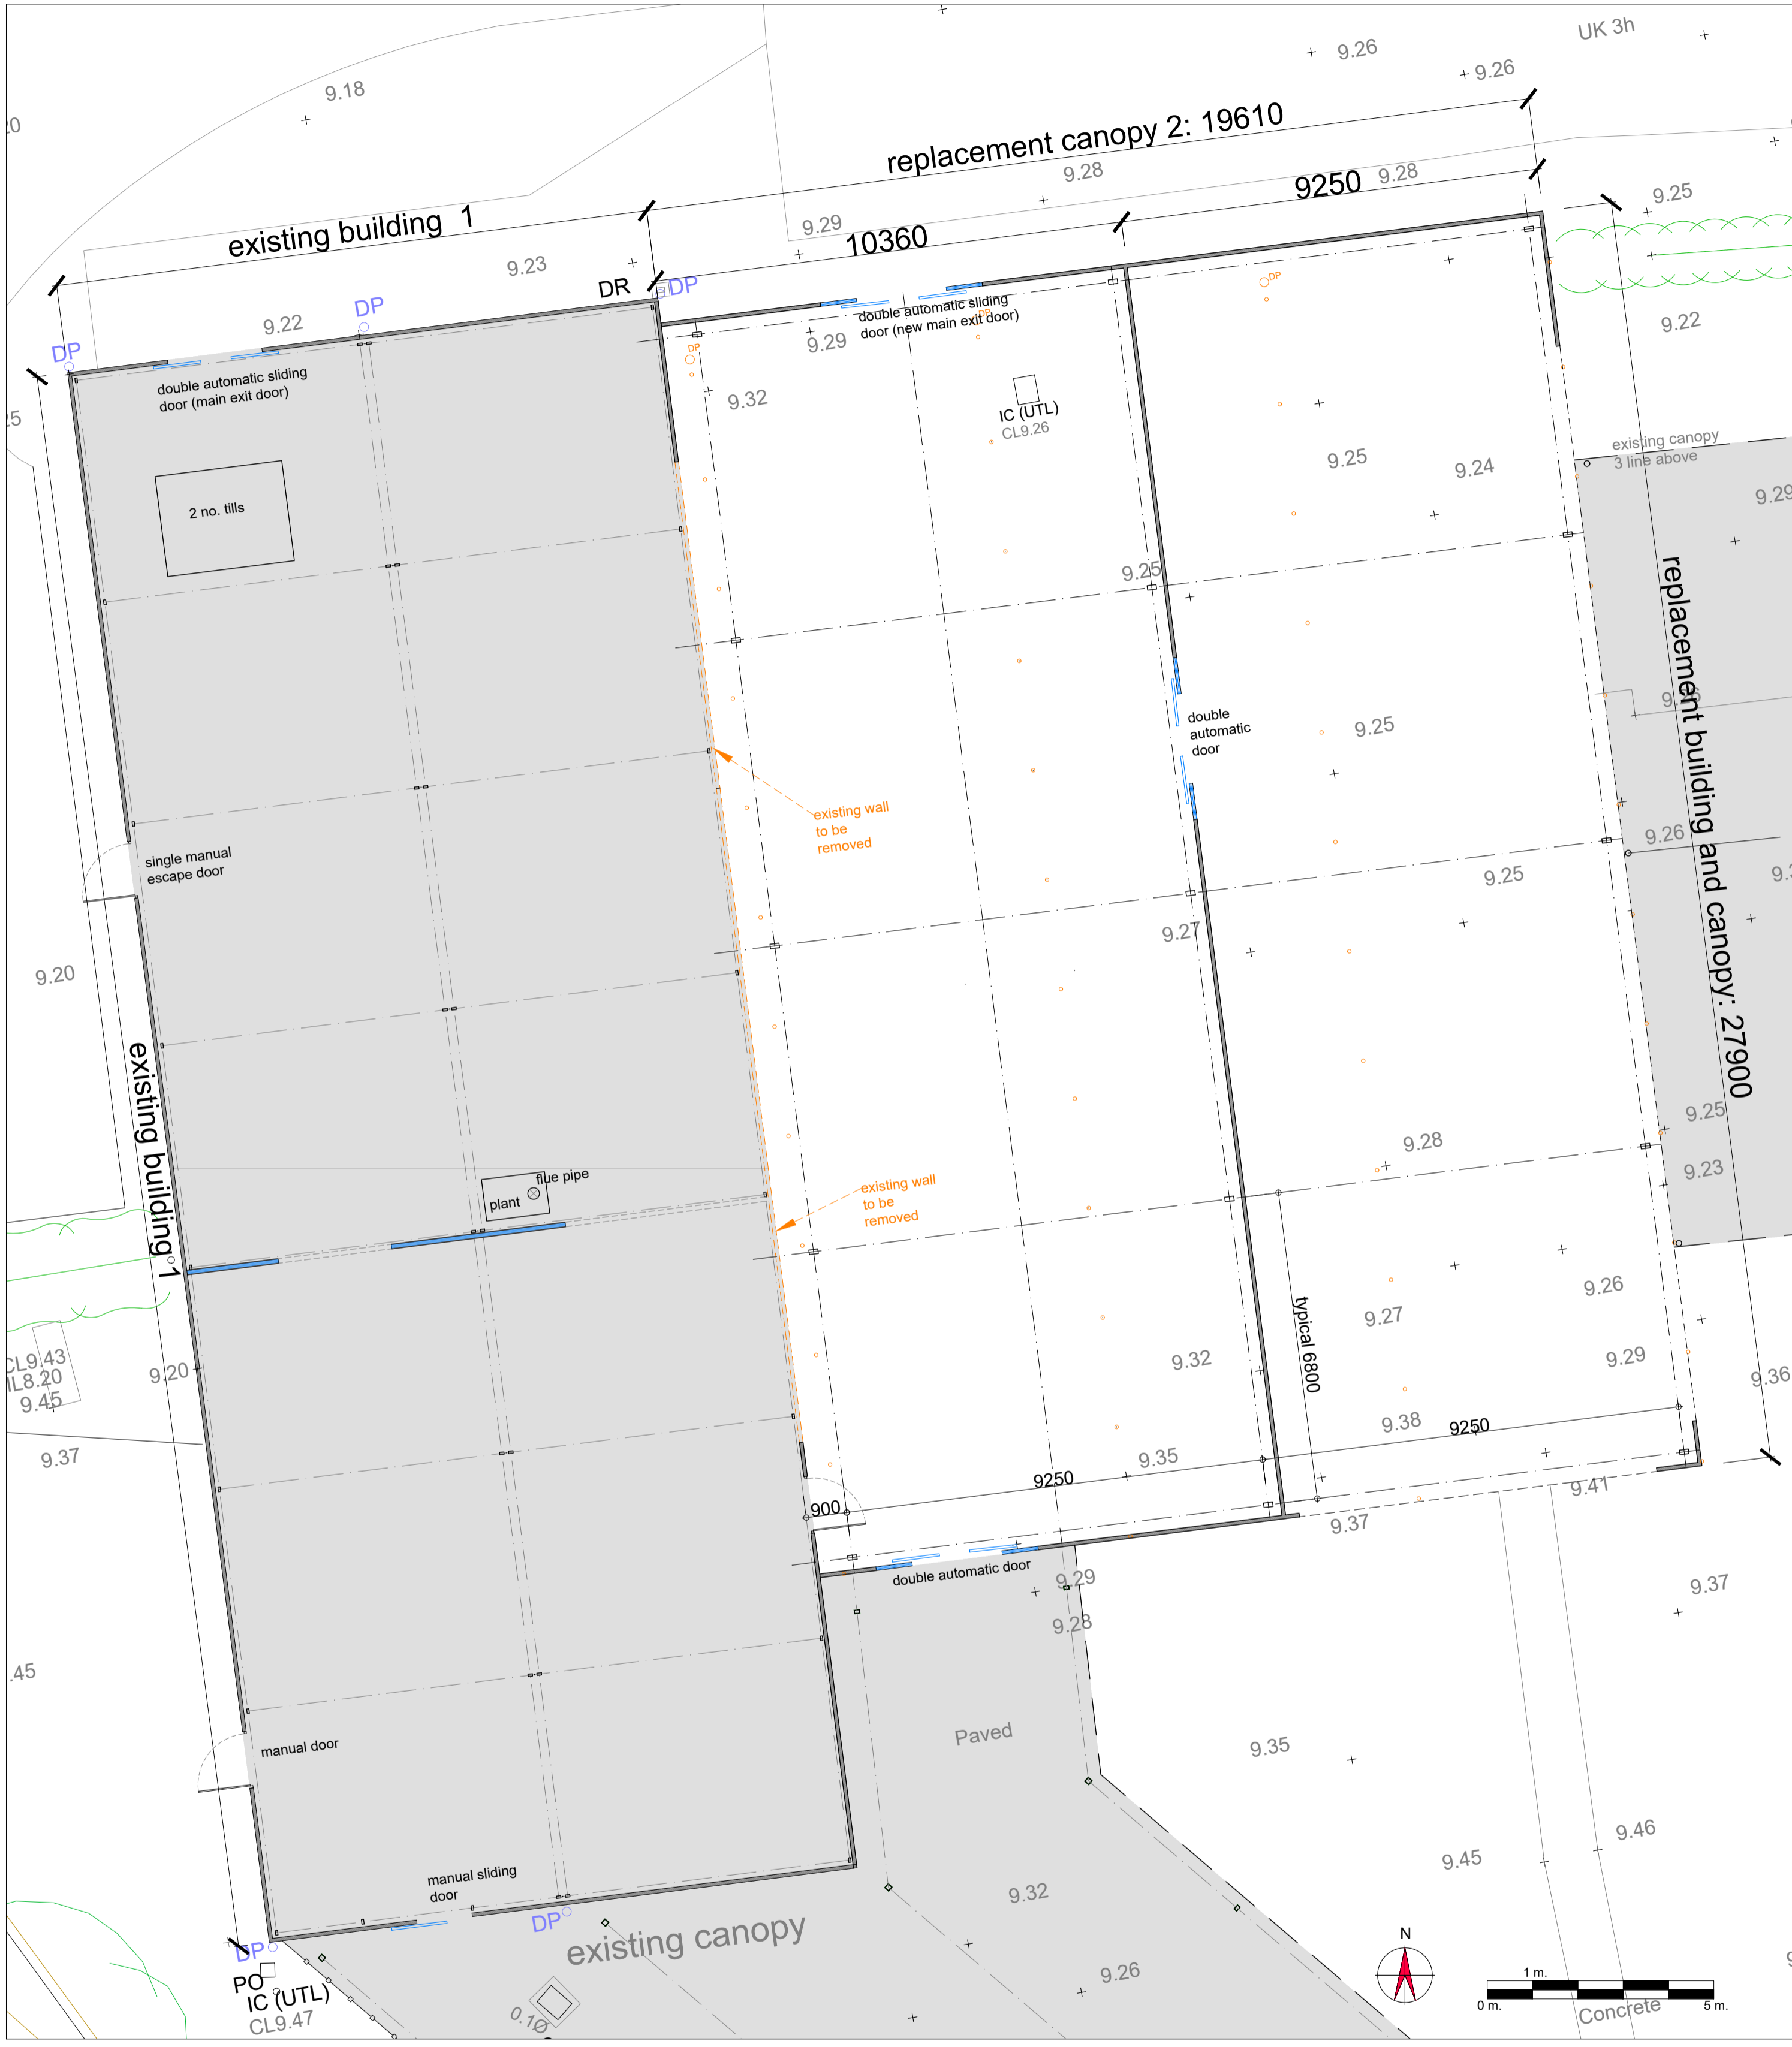

**ROOF PLAN AS PROPOSED**  
 Scale 1:100 @ A1

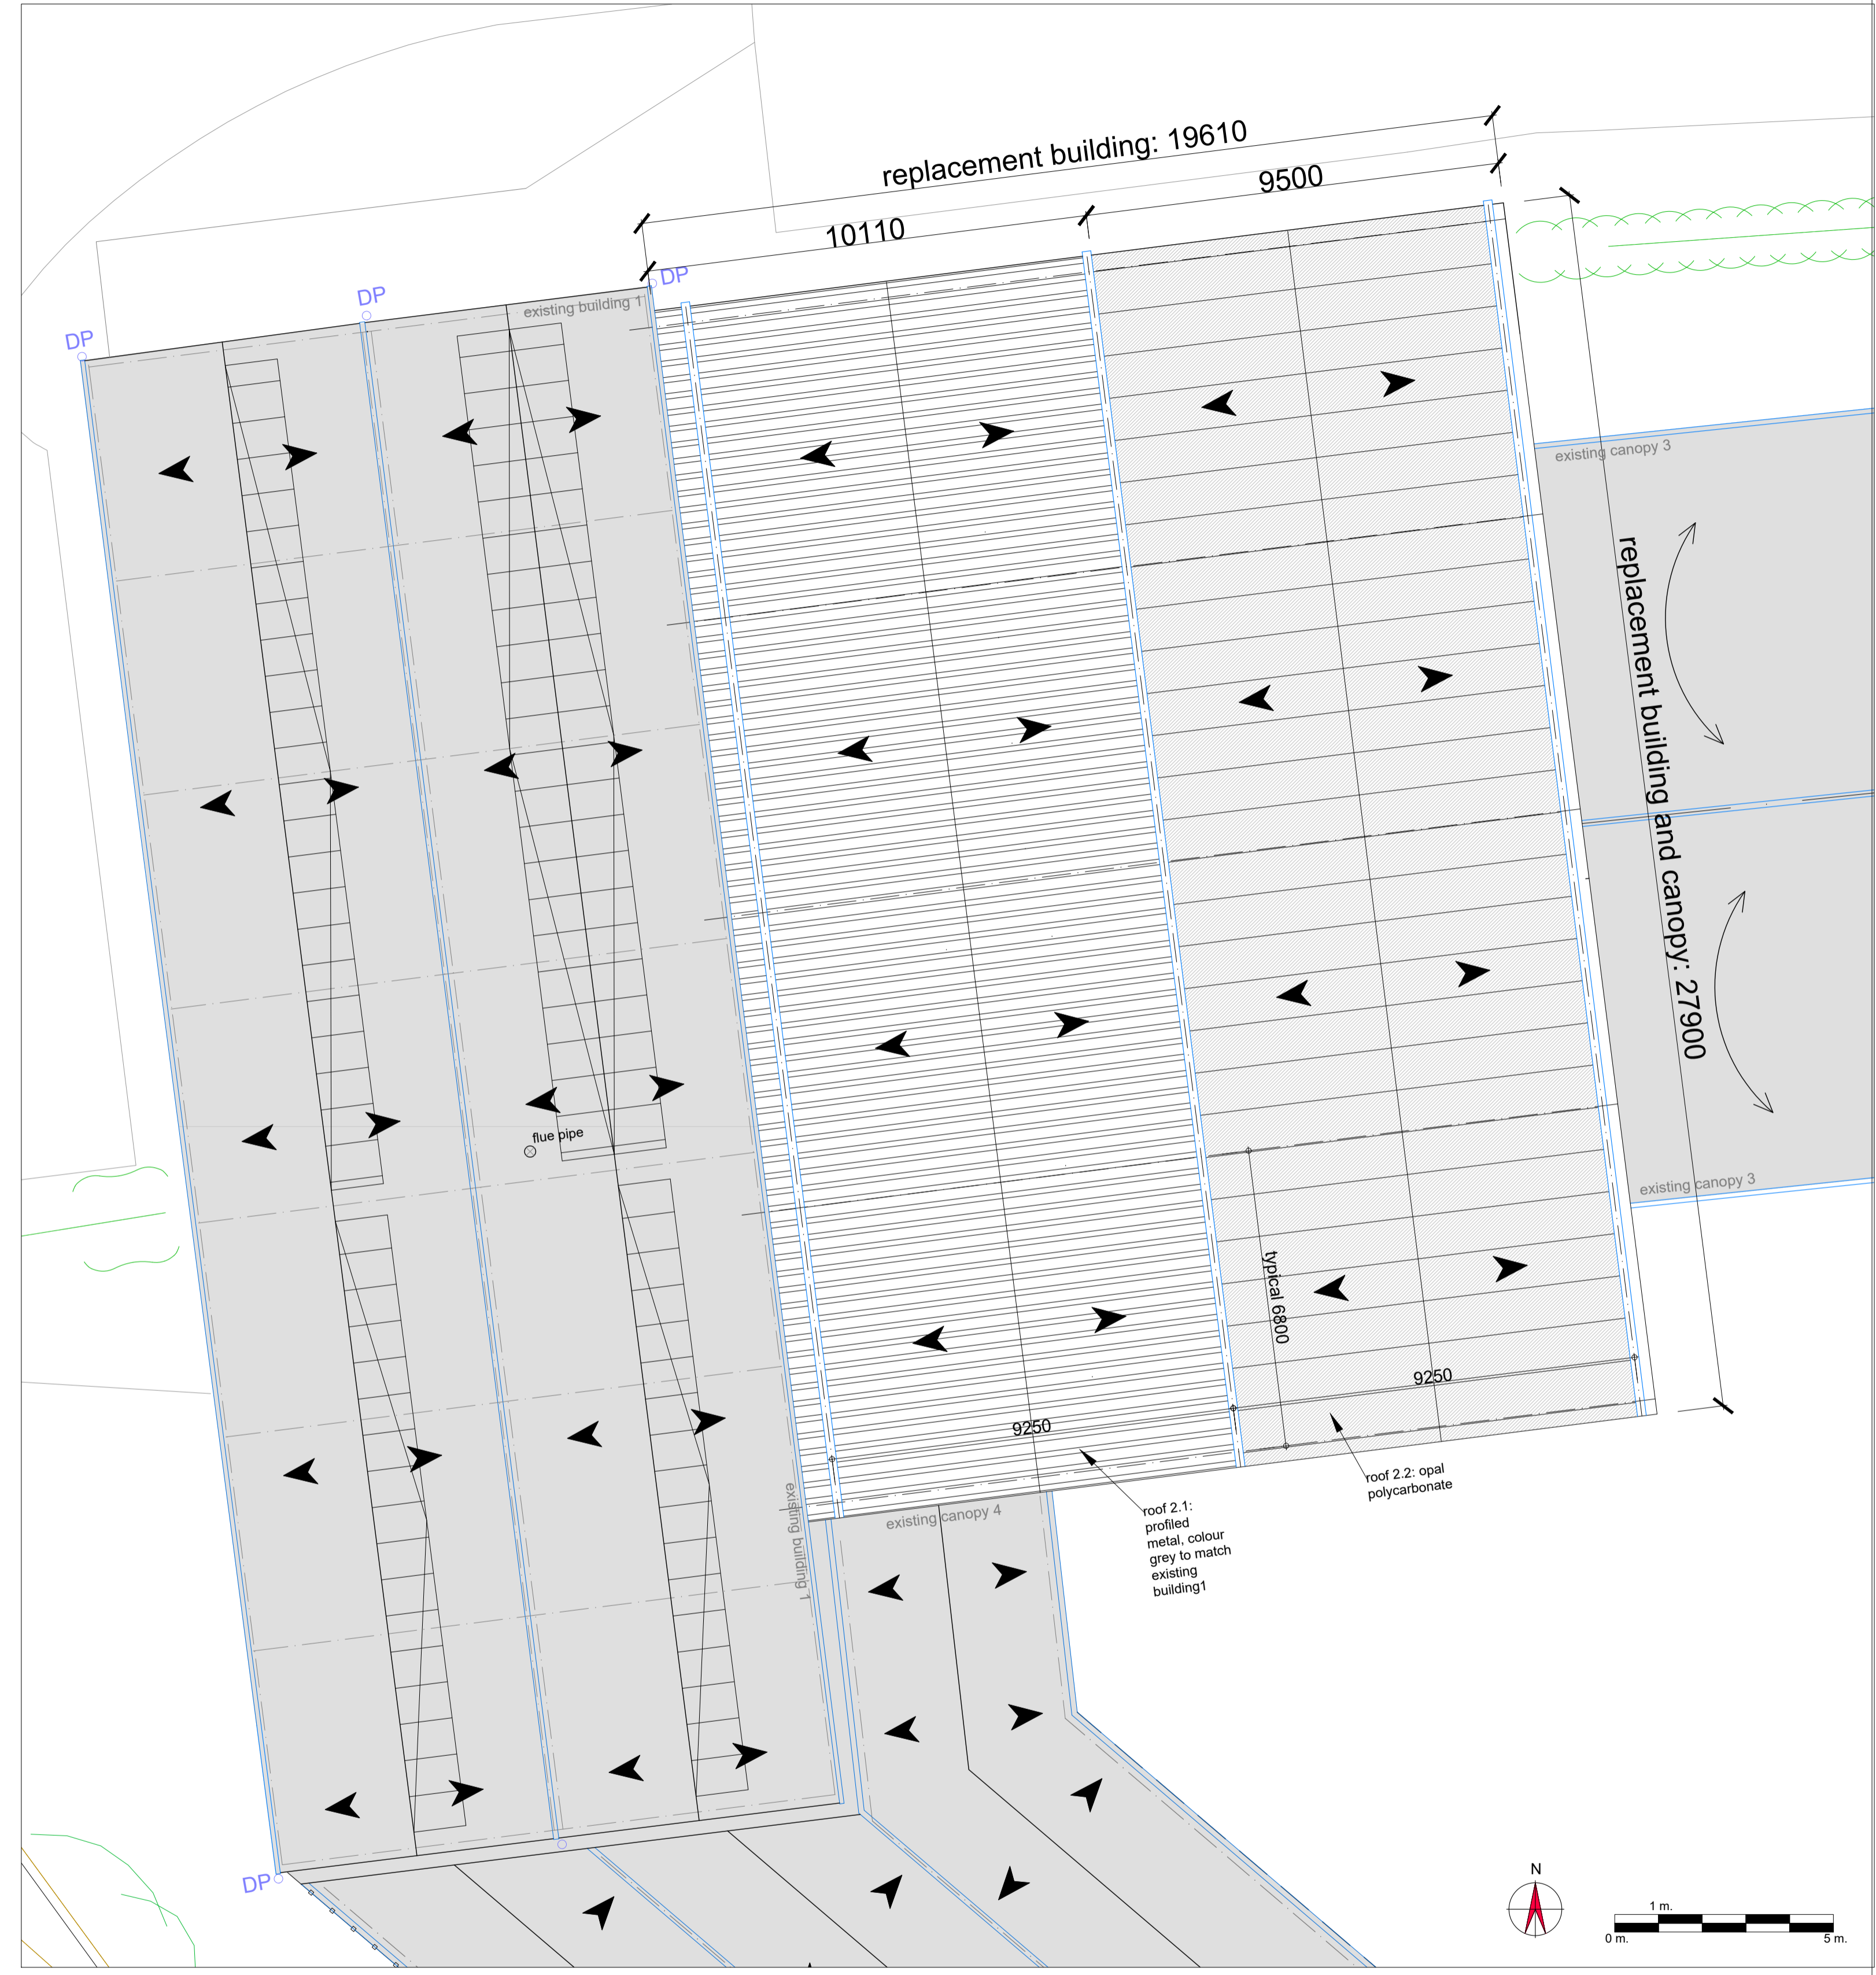

Rev. B: Submission. 09-10-23 (agh)  
 Rev. A: Plan revised. Roof plan added. Elevation omitted. 04-10-23 (agh)

CLIENT	Mr. & Mrs. P. Sadler		
SITE	Oakington Garden Centre, Dry Drayton Road, Oakington, Cambs.	POSTCODE	CB24 3BD
PROJECT	Replacement and partial enclosure of existing canopy 2		
PROJECT STAGE	Planning Application		
DRAWING	Floor and roof plans		
SCALE	1:100 @ A1	BY	agh
DATE	September 2023	CHECKED	JH
		DRAWING No.	MSC1643-33B
<b>MALCOLM SCOTT</b>			
CONSULTANTS			
<small>UNIT 4 THE TRIANGLE, WILLOWOOD DRIVE, WORCESTER WR5 2DE    www.malcolmscott.co.uk    tel 01905 728 333</small>			
THIS DRAWING MAY NOT BE REPRODUCED WITHOUT OUR WRITTEN CONSENT			