

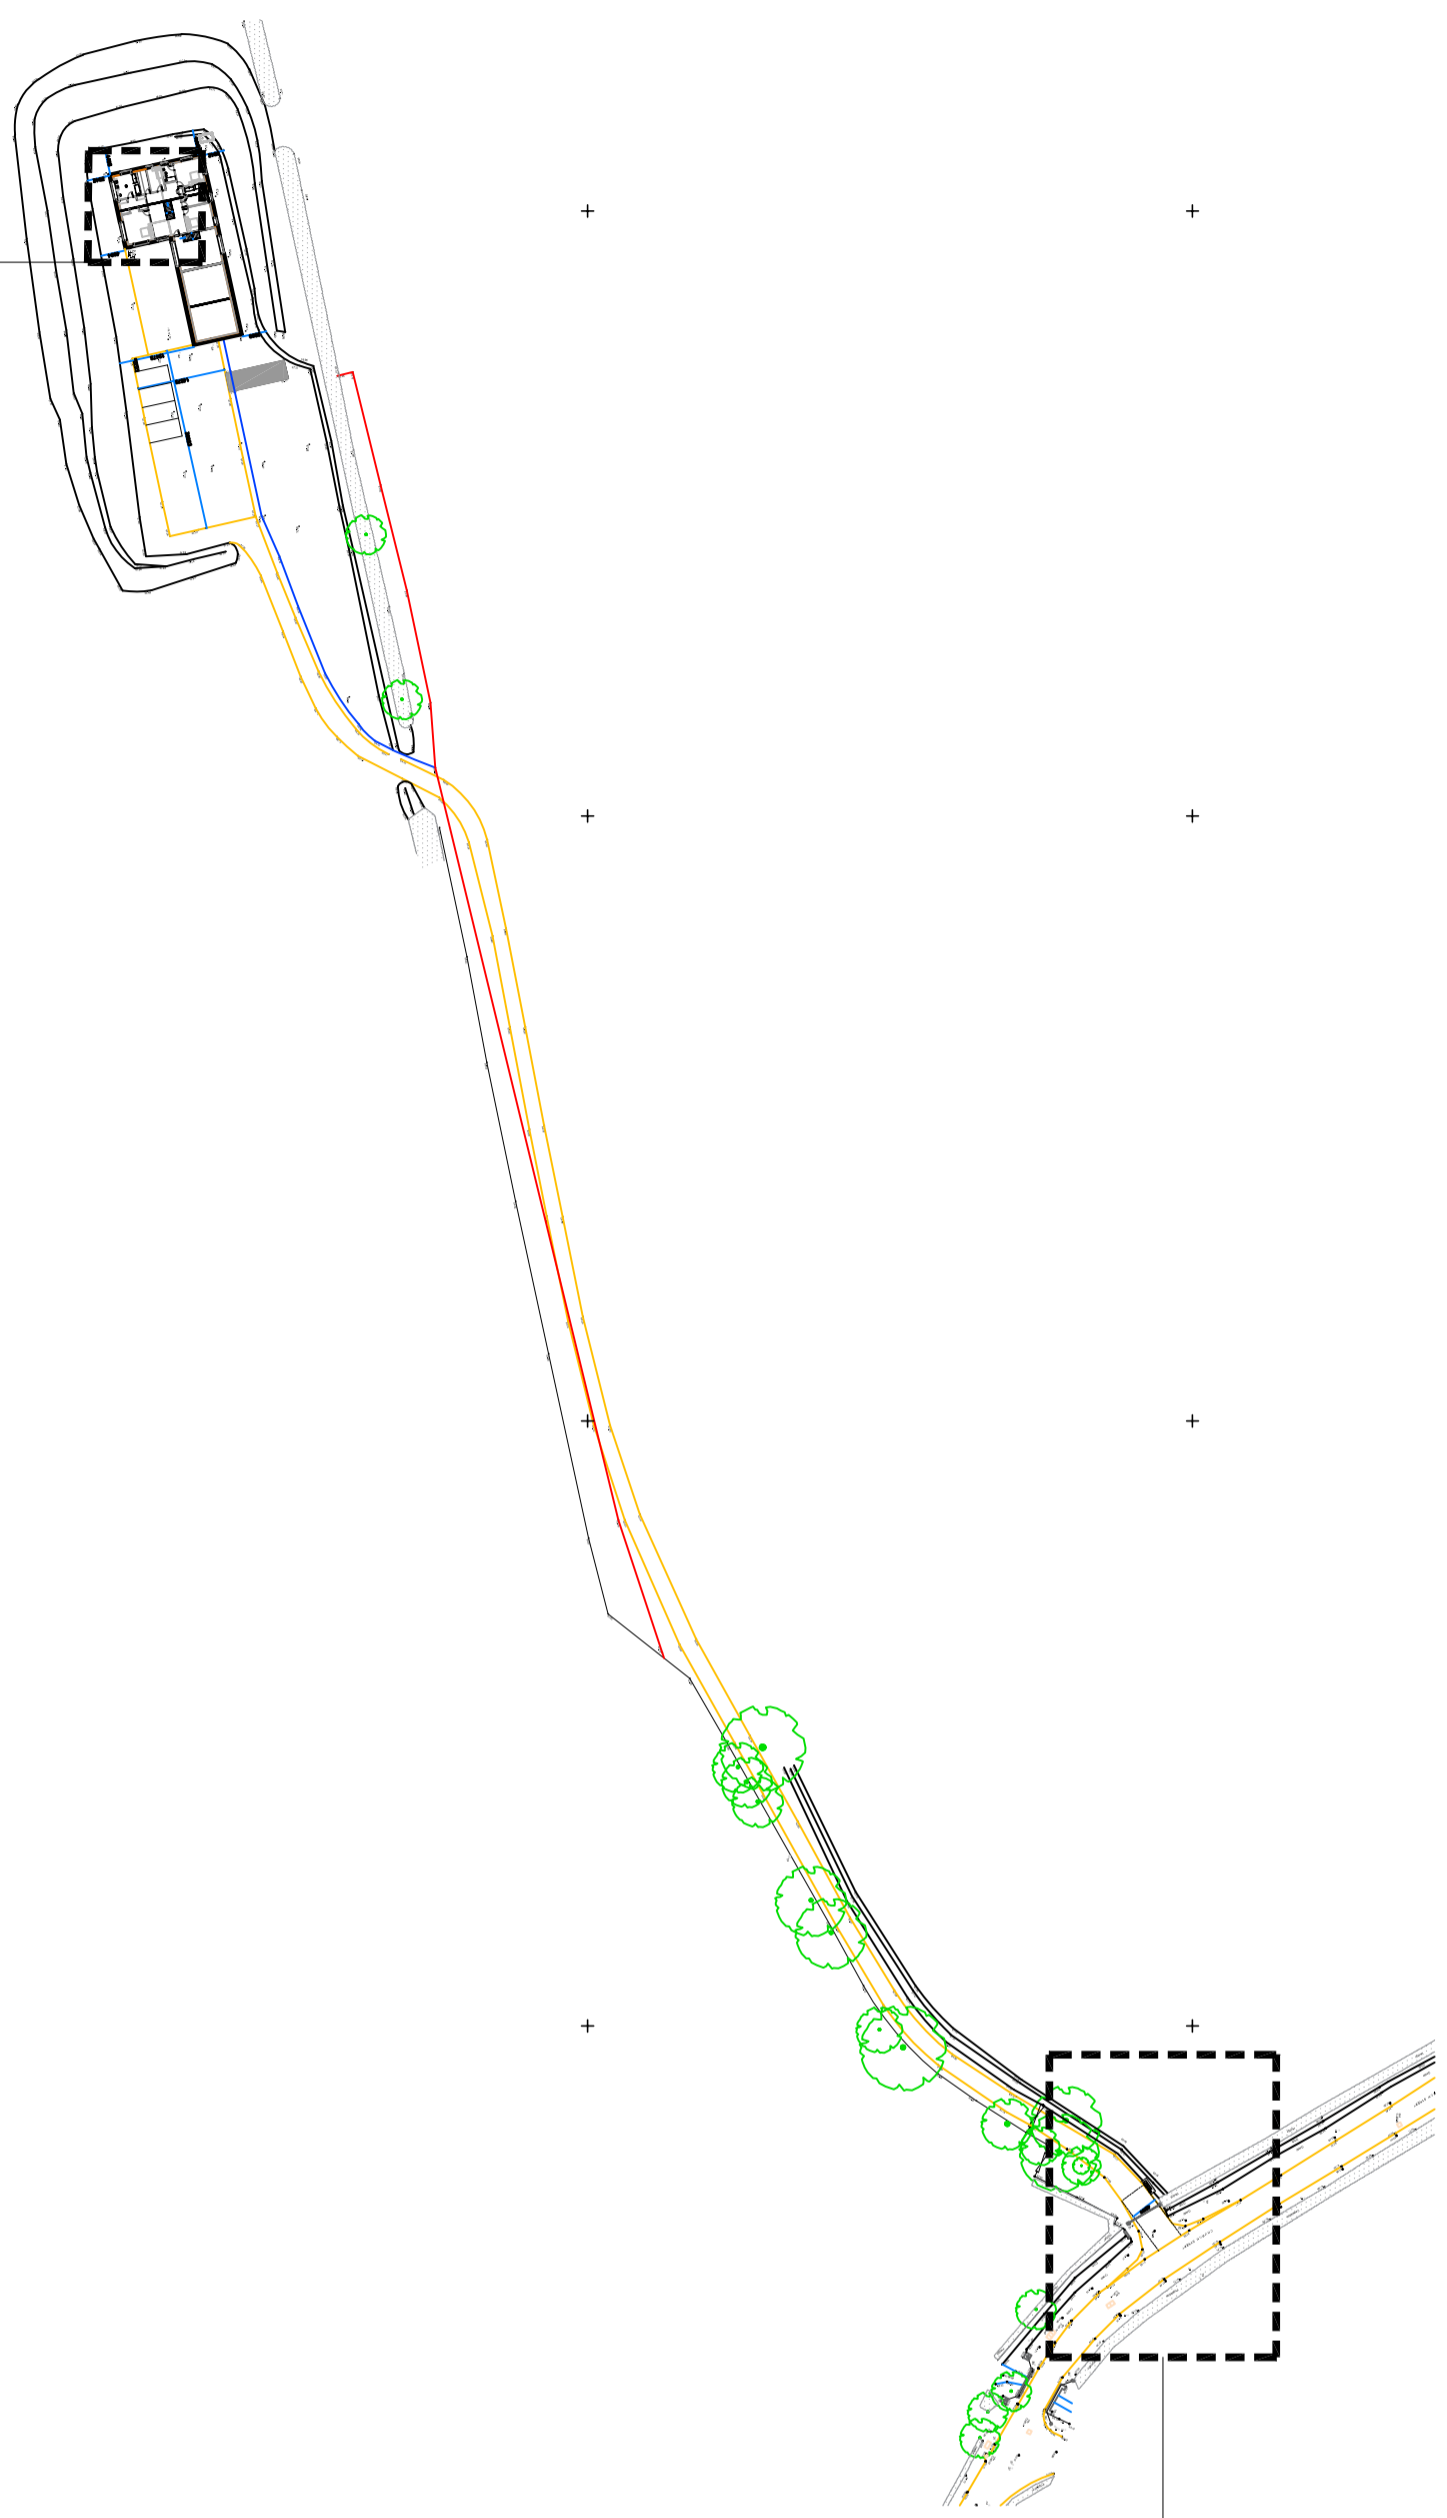


NOTES :

IT IS THE CLIENTS AND/OR PRINCIPAL CONTRACTORS RESPONSIBILITY TO ENSURE ASBESTOS IS IDENTIFIED SIDEY DESIGN WILL ASSUME THE ROLE OF 'PRINCIPAL DESIGNER' THROUGH PRE-CONSTRUCTION PHASE UNDER CDM REGULATIONS. UNLESS CONTRACTED TO DO SO, SIDEY DESIGN WILL NOT ACT AS THE 'PRINCIPAL CONTRACTOR'. ALL DIMENSIONS TO BE CHECKED ON SITE. ANY DISCREPANCIES TO BE RAISED WITH SIDEY DESIGN ASSOCIATES BEFORE WORK COMMENCES. DO NOT SCALE EXCEPT FOR THE PURPOSES OF PLANNING. THIS DRAWING IS TO BE READ IN CONJUNCTION WITH STRUCTURAL ENGINEER INFORMATION AND CALCULATIONS SIDEY DESIGN ASSOCIATES ARE A PROUD MEMBER OF THE CHARTERED INSTITUTE OF ARCHITECTURAL TECHNOLOGISTS

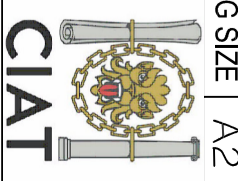


Proposed Part Site Plan
Scale 1:250

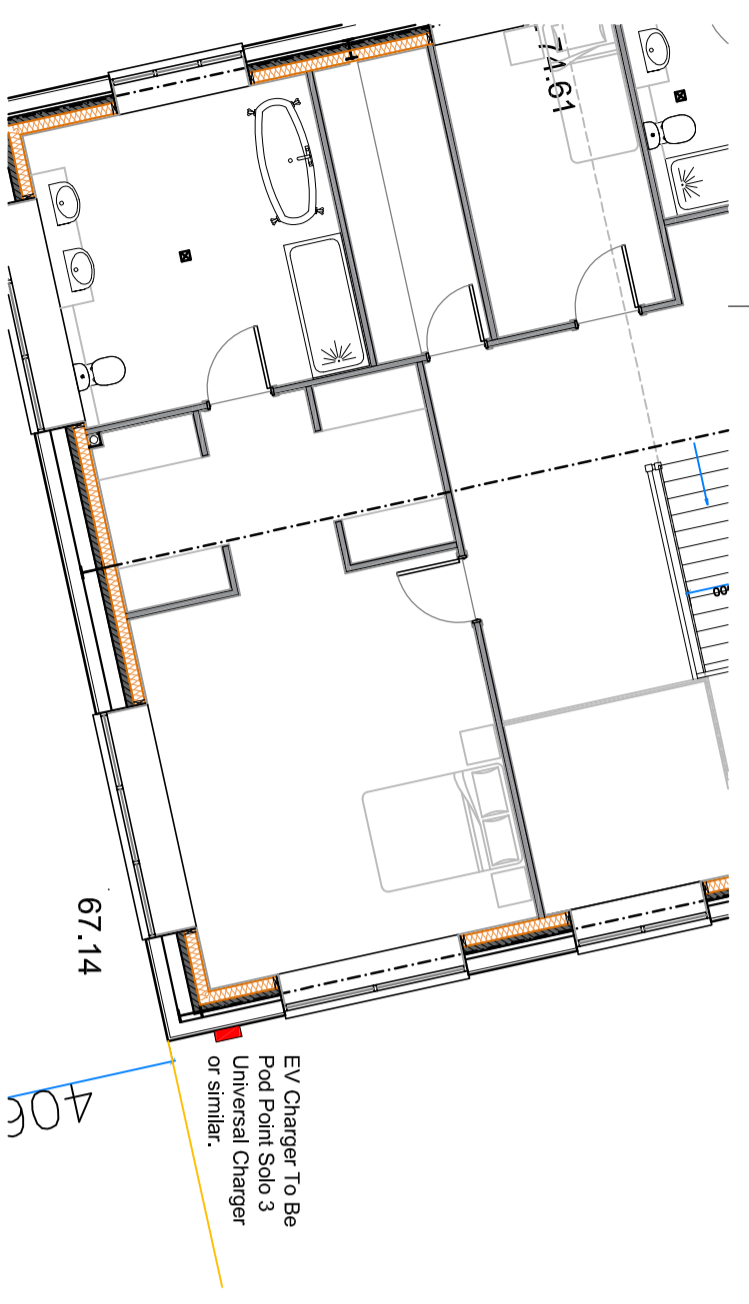

Proposed Part Floor Plan
Scale 1:100

EV Charger To Be Pod Point Solo 3 Universal Charger or similar.

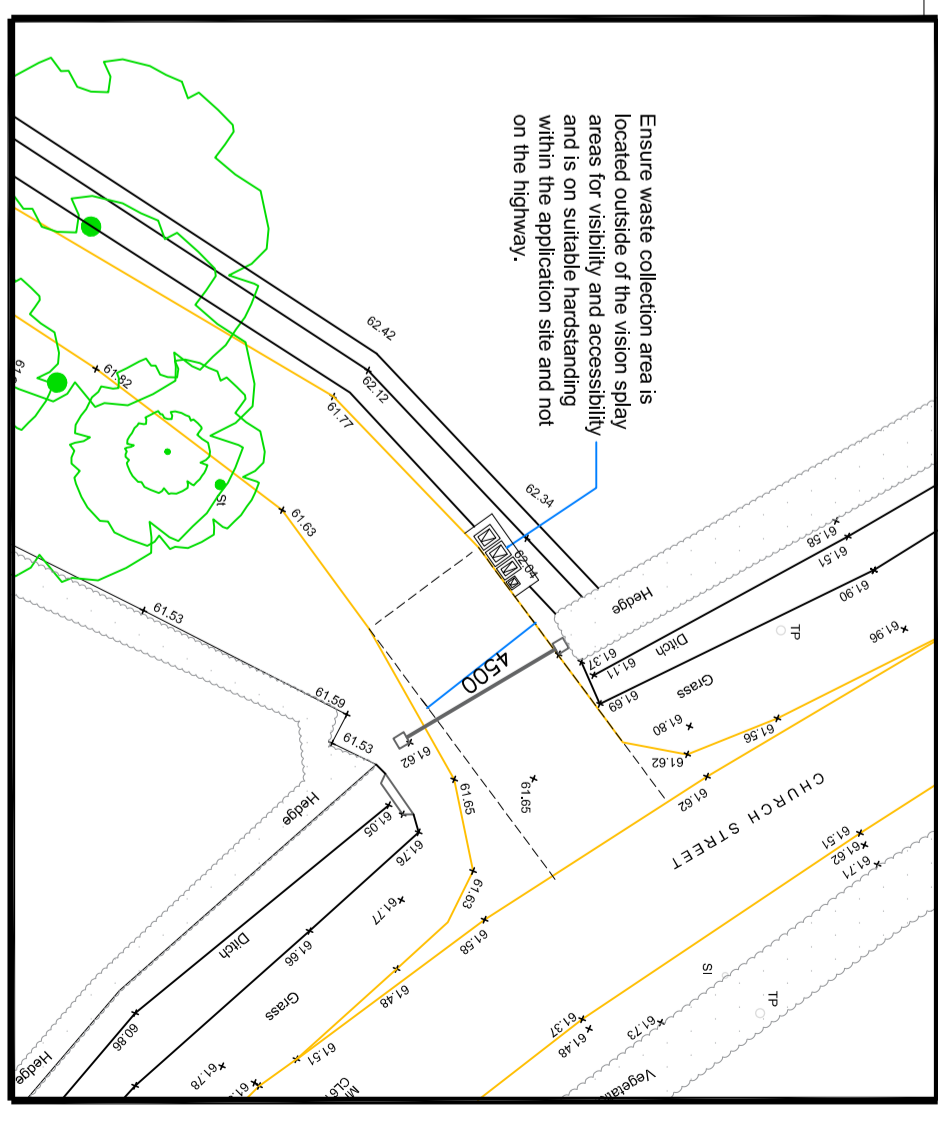

Proposed Part Site Plan (Entrance)
Scale 1:250

Rev A: Adding EV Charger location C.R 19.10.23

Sidey Design
ARCHITECTURE
10 MARKET SQUARE, HIGHAM FERRERS, NN10 8BT
TEL: 01933 317967 FAX: 01933 311161
EMAIL: enquiries@sideydesign.co.uk
WEBSITE: www.sideydesign.co.uk

Client
Mr Graham & Annette Sykes

Title
Proposed Conversion of Barn at Brickworks Farm, Church Street Hargrave, NN9 6BW

Drawing
As Approved Site Plan Site Detail

Drawing Status
PRELIMINARY

Date	Drawn	Checked	Scale	Drawing No.	Rev.
Oct '23	CR	SC	As Noted	23-076-PC1	A