


Important
 The contractor will be held to have examined the site and checked all dimensions and levels before commencing construction work. No assumption should be made without reference to the architect. No dimensions should be scaled from this drawing.

Revision	Date	By

GENERAL
 Drawings and areas are indicative only and are subject to a full measured site survey.
 All materials to be installed fully in accordance with the manufacturers recommendations.
 All construction to be carried out in accordance with all the relevant current Health and safety guidelines and regulations.
 All works to comply with the latest building Scotland Regulations and to the satisfaction of Building Control
 All electrical works to comply with the latest Regulations
 Do not scale drawing.

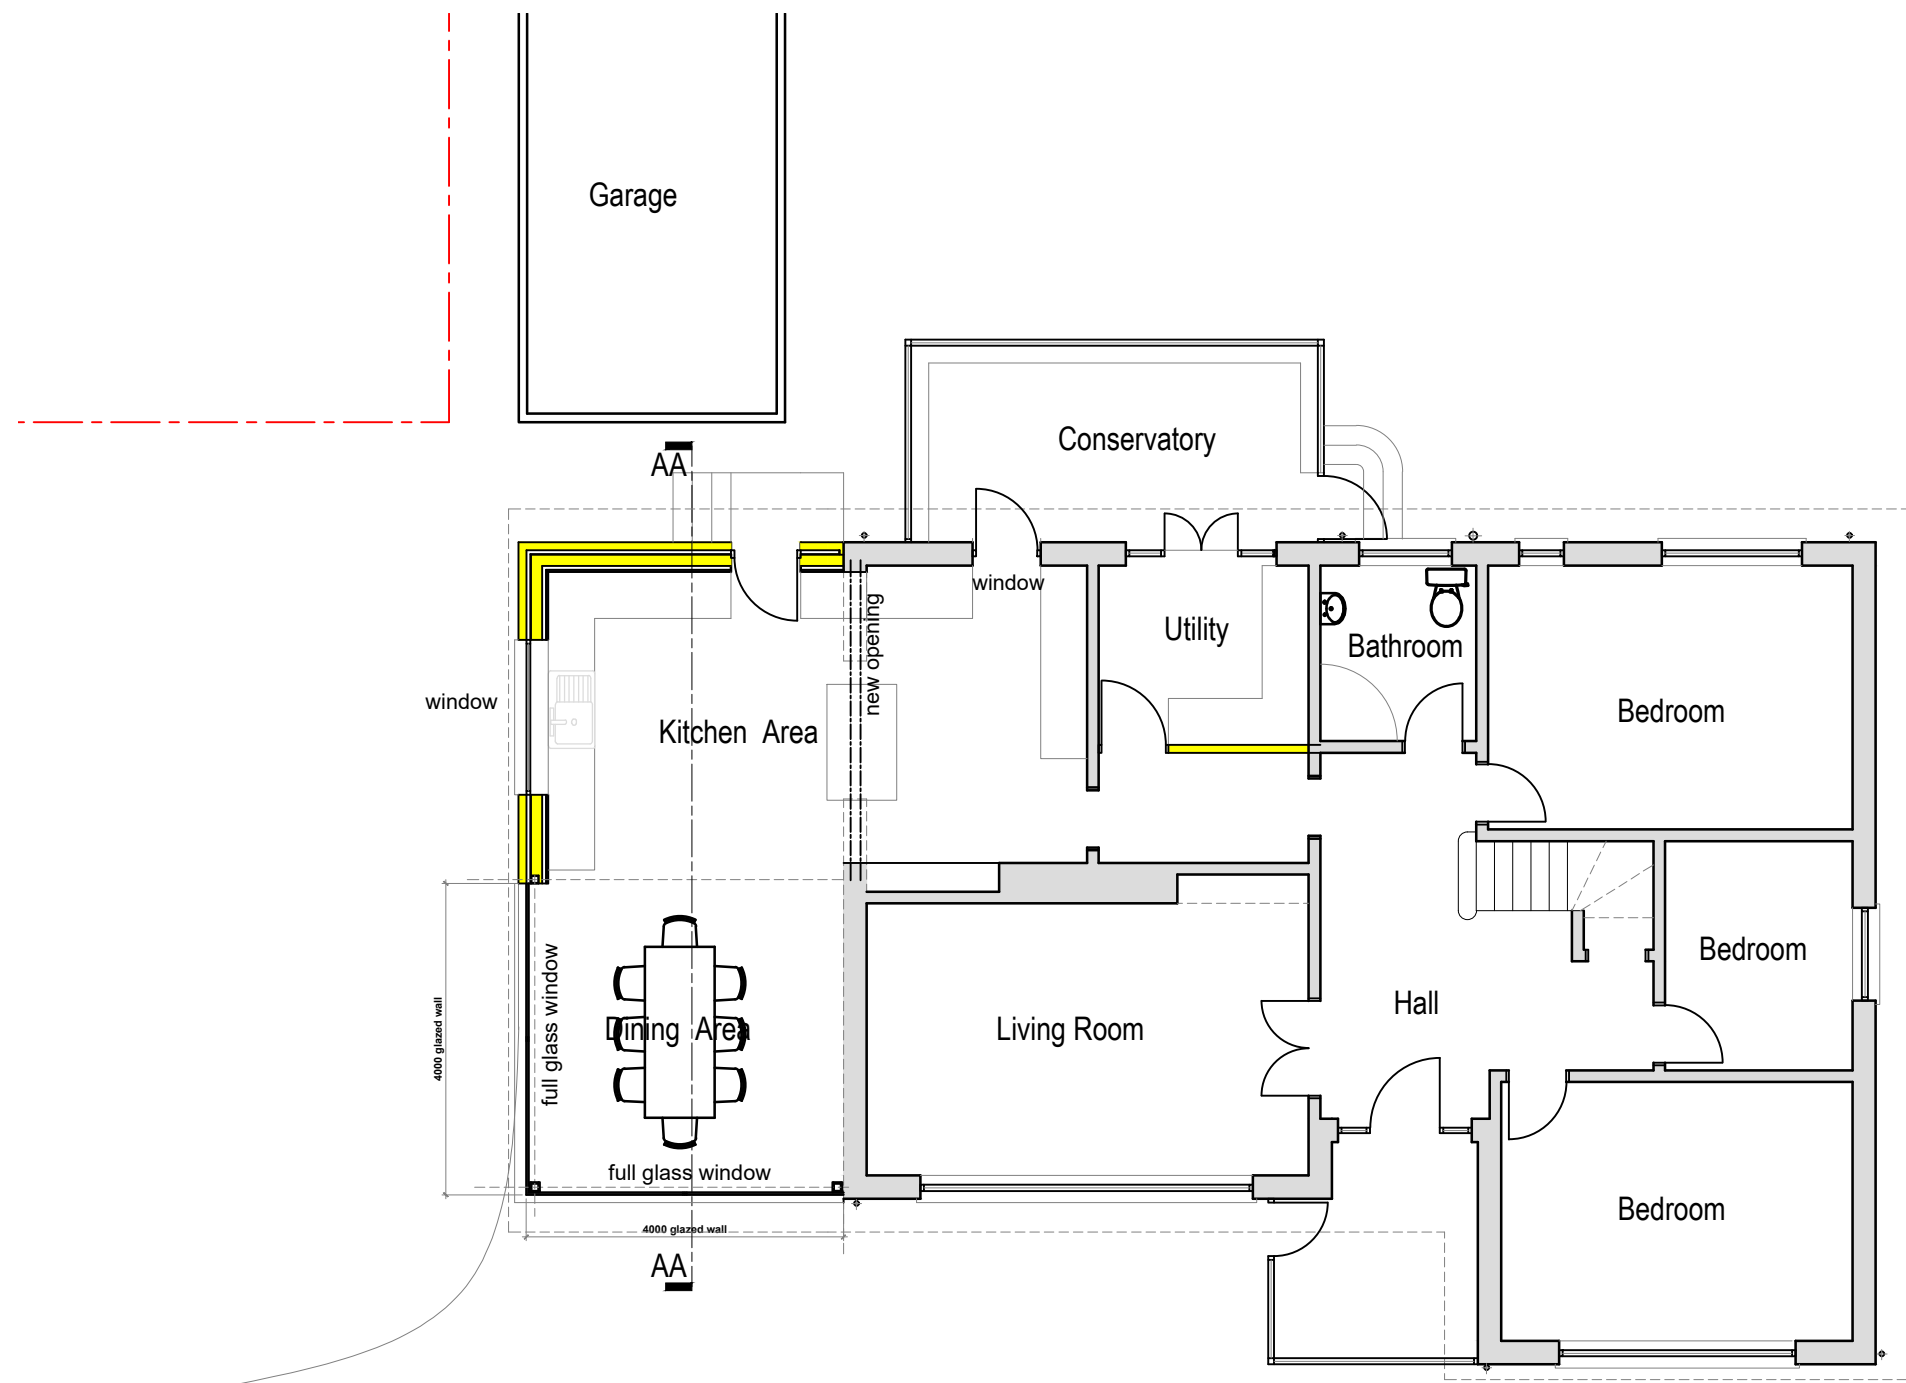

Ground Floor Plan As Proposed

Planning Approval

Client
 Steven Jacobs

Project Title
 Proposed Side Extension
 236 Mearns Road
 Newton Mearns, Glasgow
 G77 5EN

Drawing Title
 Plan As Proposed

AI Architectural Design Ltd
 Complete Bespoke Architectural Services

5 Cherrybank Walk, Airdrie
 North Lanarkshire ML6 0HZ

Tel: 01236 769579
 Mob: 07770611090
 email: george@a1archdesign.co.uk

Scale 1:100	Date Aug 2023
----------------	------------------

Job No. A1-825/23	Drawing No. L (2-) 006	Rev. -
----------------------	---------------------------	-----------