




Front Elevation As Existing

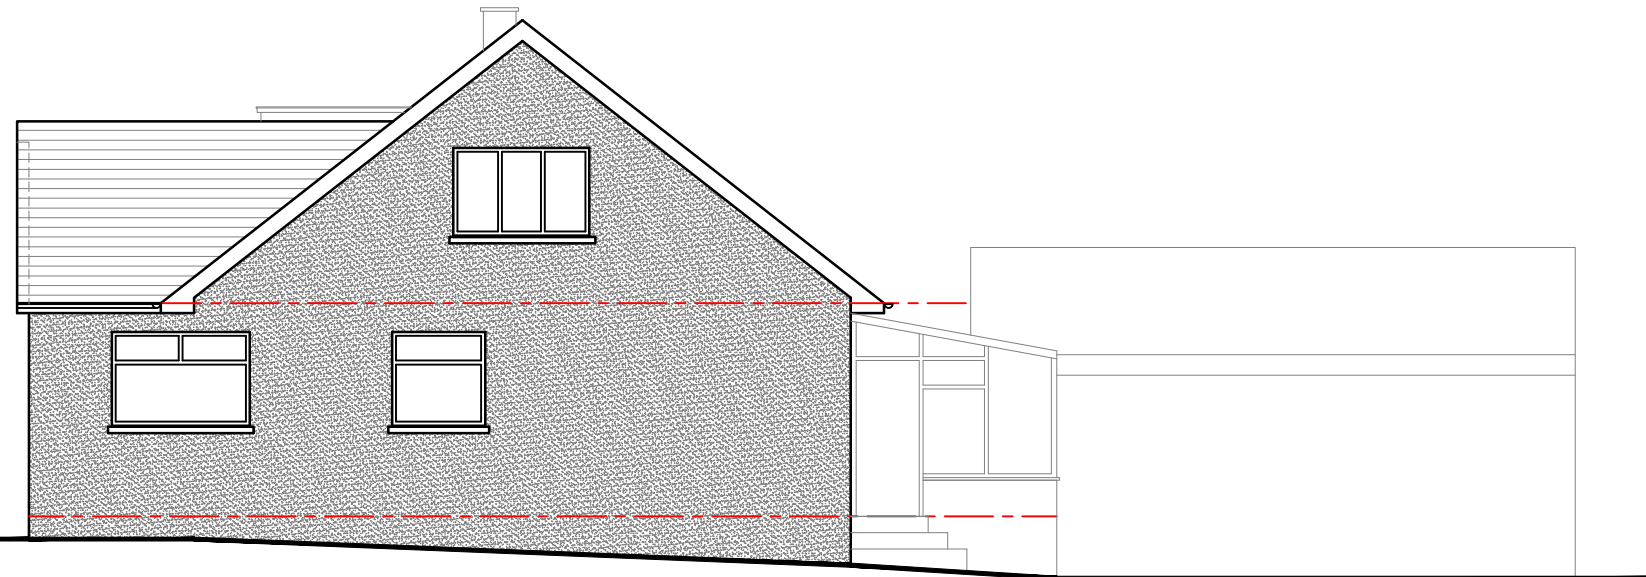

Gable Elevation As Existing

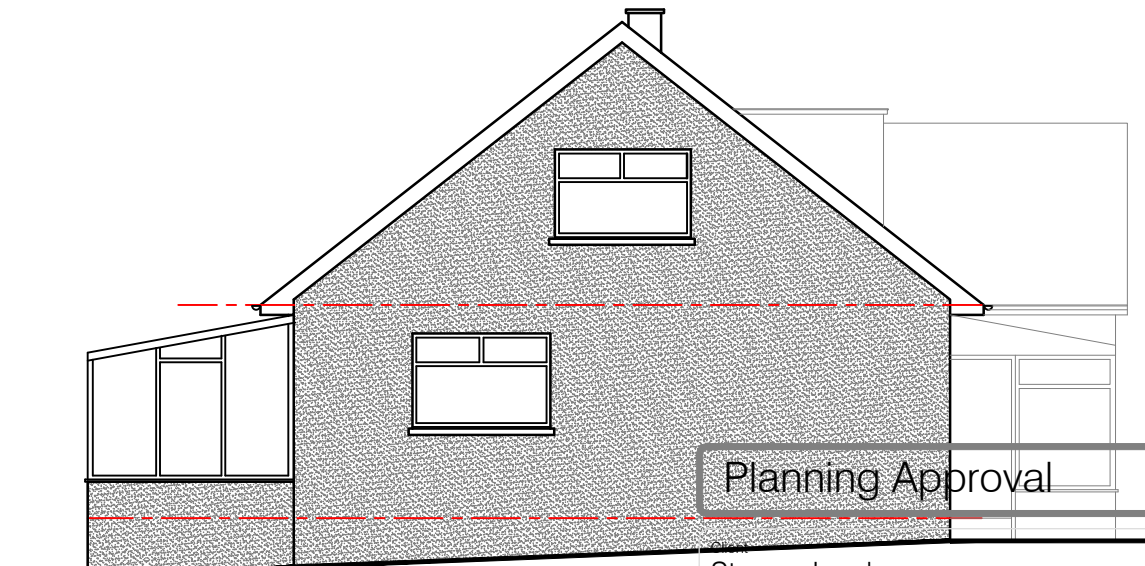

Gable Elevation As Existing

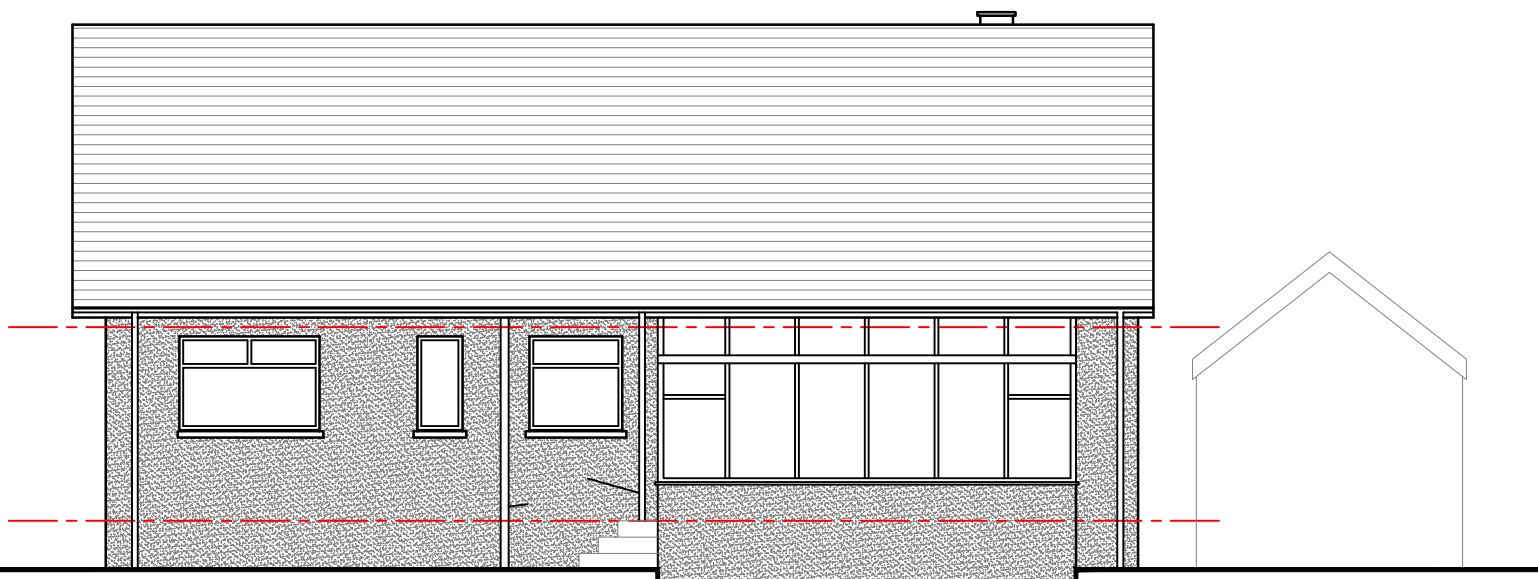

Rear Elevation As Existing

scale @ A3

Important

The contractor will be held to have examined the site and checked all dimensions and levels before commencing construction work. No assumption should be made without reference to the architect. No dimensions should be scaled from this drawing.

Revision	Date	By

GENERAL

Drawings and areas are indicative only and are subject to a full measured site survey.

All materials to be installed fully in accordance with the manufacturers recommendations.

All construction to be carried out in accordance with all the relevant current Health and safety guidelines and regulations.

All works to comply with the latest building Scotland Regulations and to the satisfaction of Building Control

All electrical works to comply with the latest Regulations

Do not scale drawing.

Planning Approval

Steven Jacobs

Project Title
 Proposed Side Extension
 236 Mearns Road
 Newton Mearns, Glasgow
 G77 5EN

Drawing Title
 Elevations As Existing

Architectural Design Ltd
 Complete Bespoke Architectural Services

5 Cherrybank Walk, Airdrie
 North Lanarkshire ML6 0HZ

Tel: 01236 769579
 Mob: 07770611090
 email: george@a1archdesign.co.uk

Scale
 1:100
 Date
 Aug 2023

Job No.
 A1-825/23
 Drawing No.
 L (2-) 005
 Rev.
 -