




EXISTING ROOF PLAN 1:100

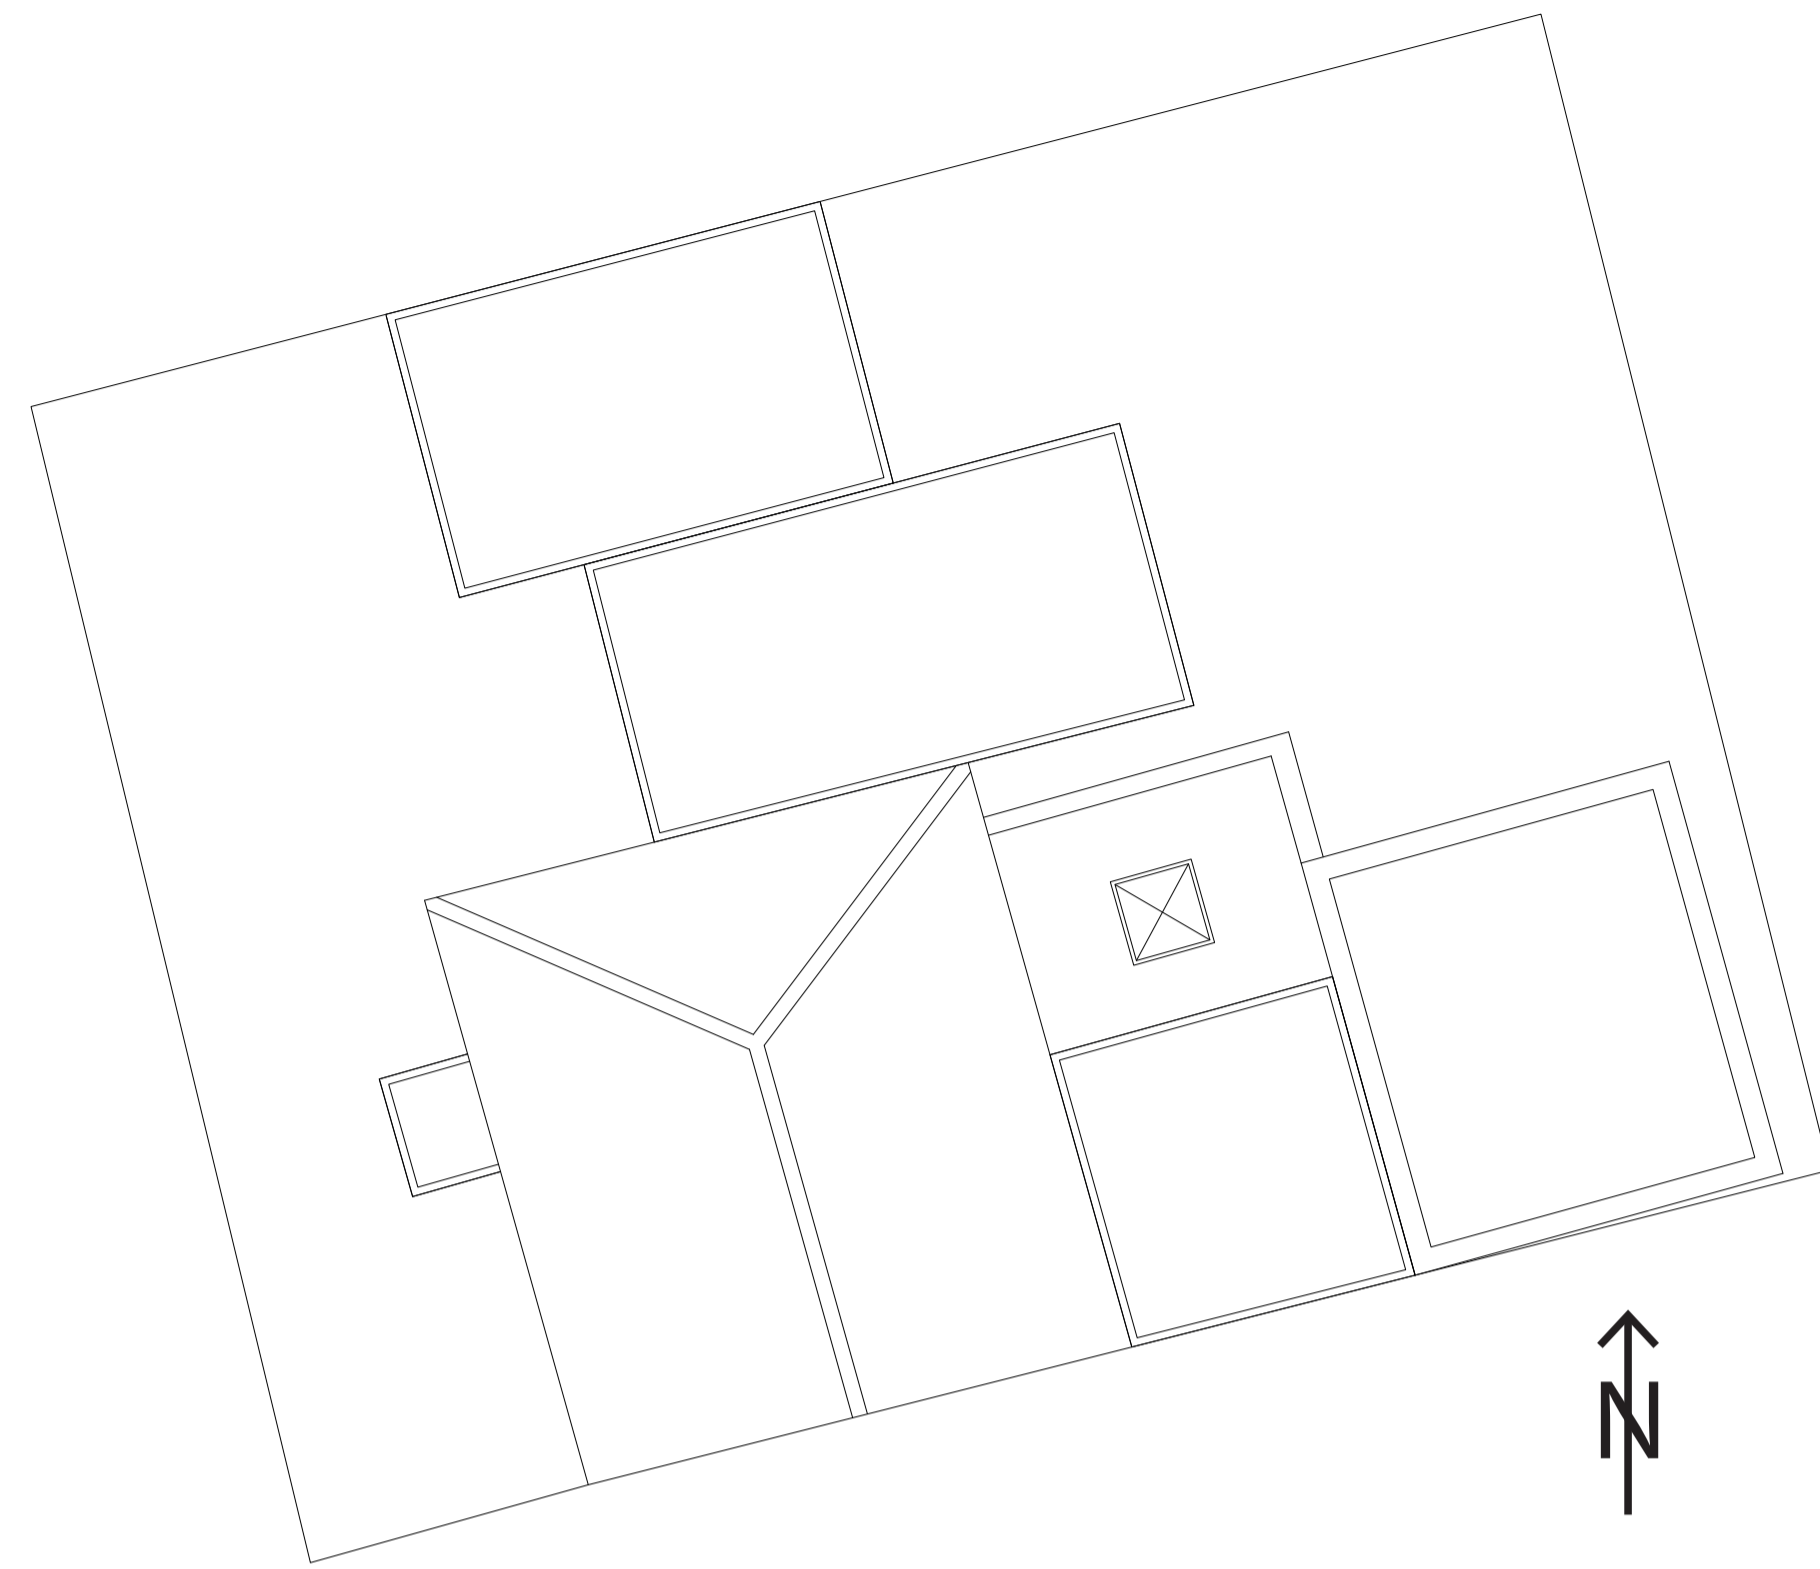


PROPOSED ROOF PLAN 1:100

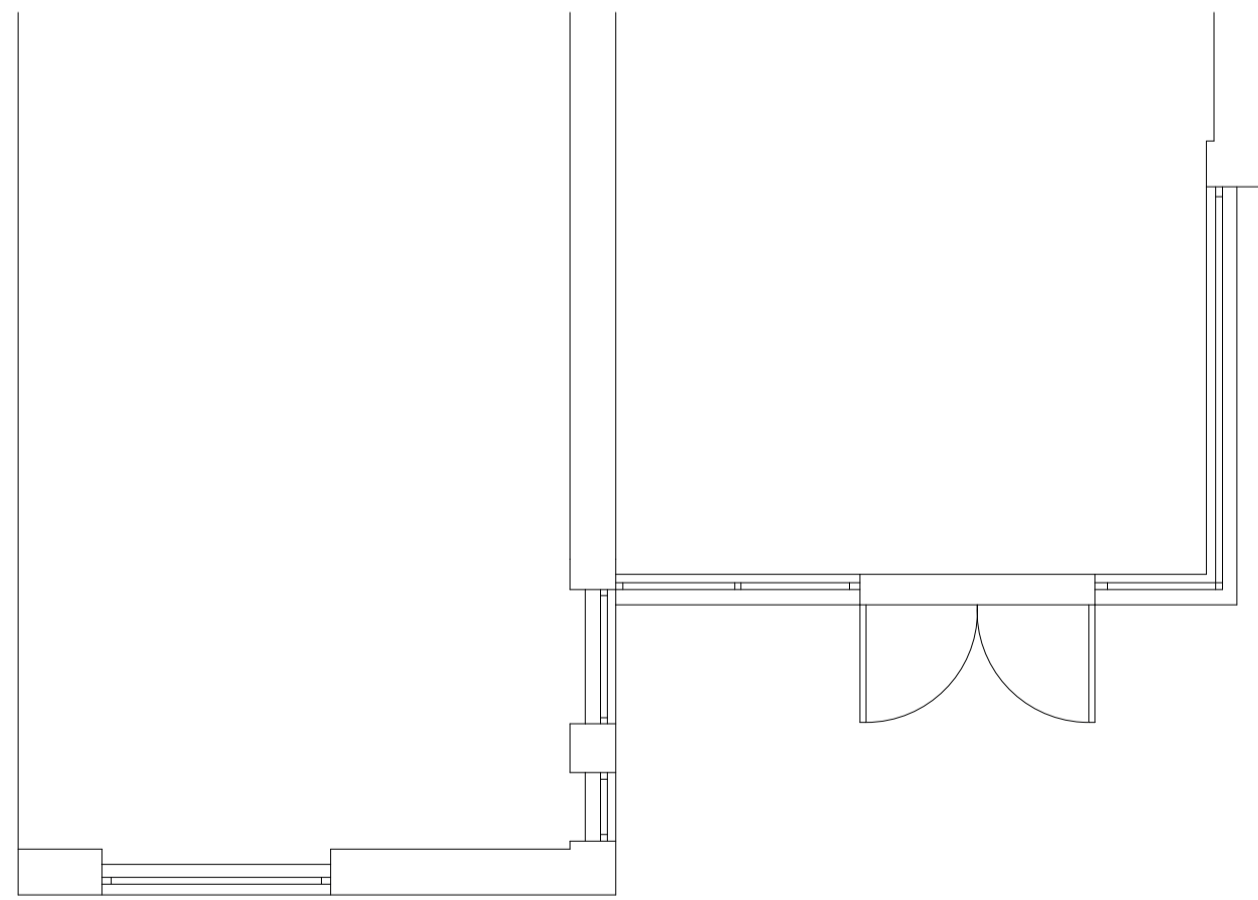

EXISTING GROUND FLOOR PLAN 1:50

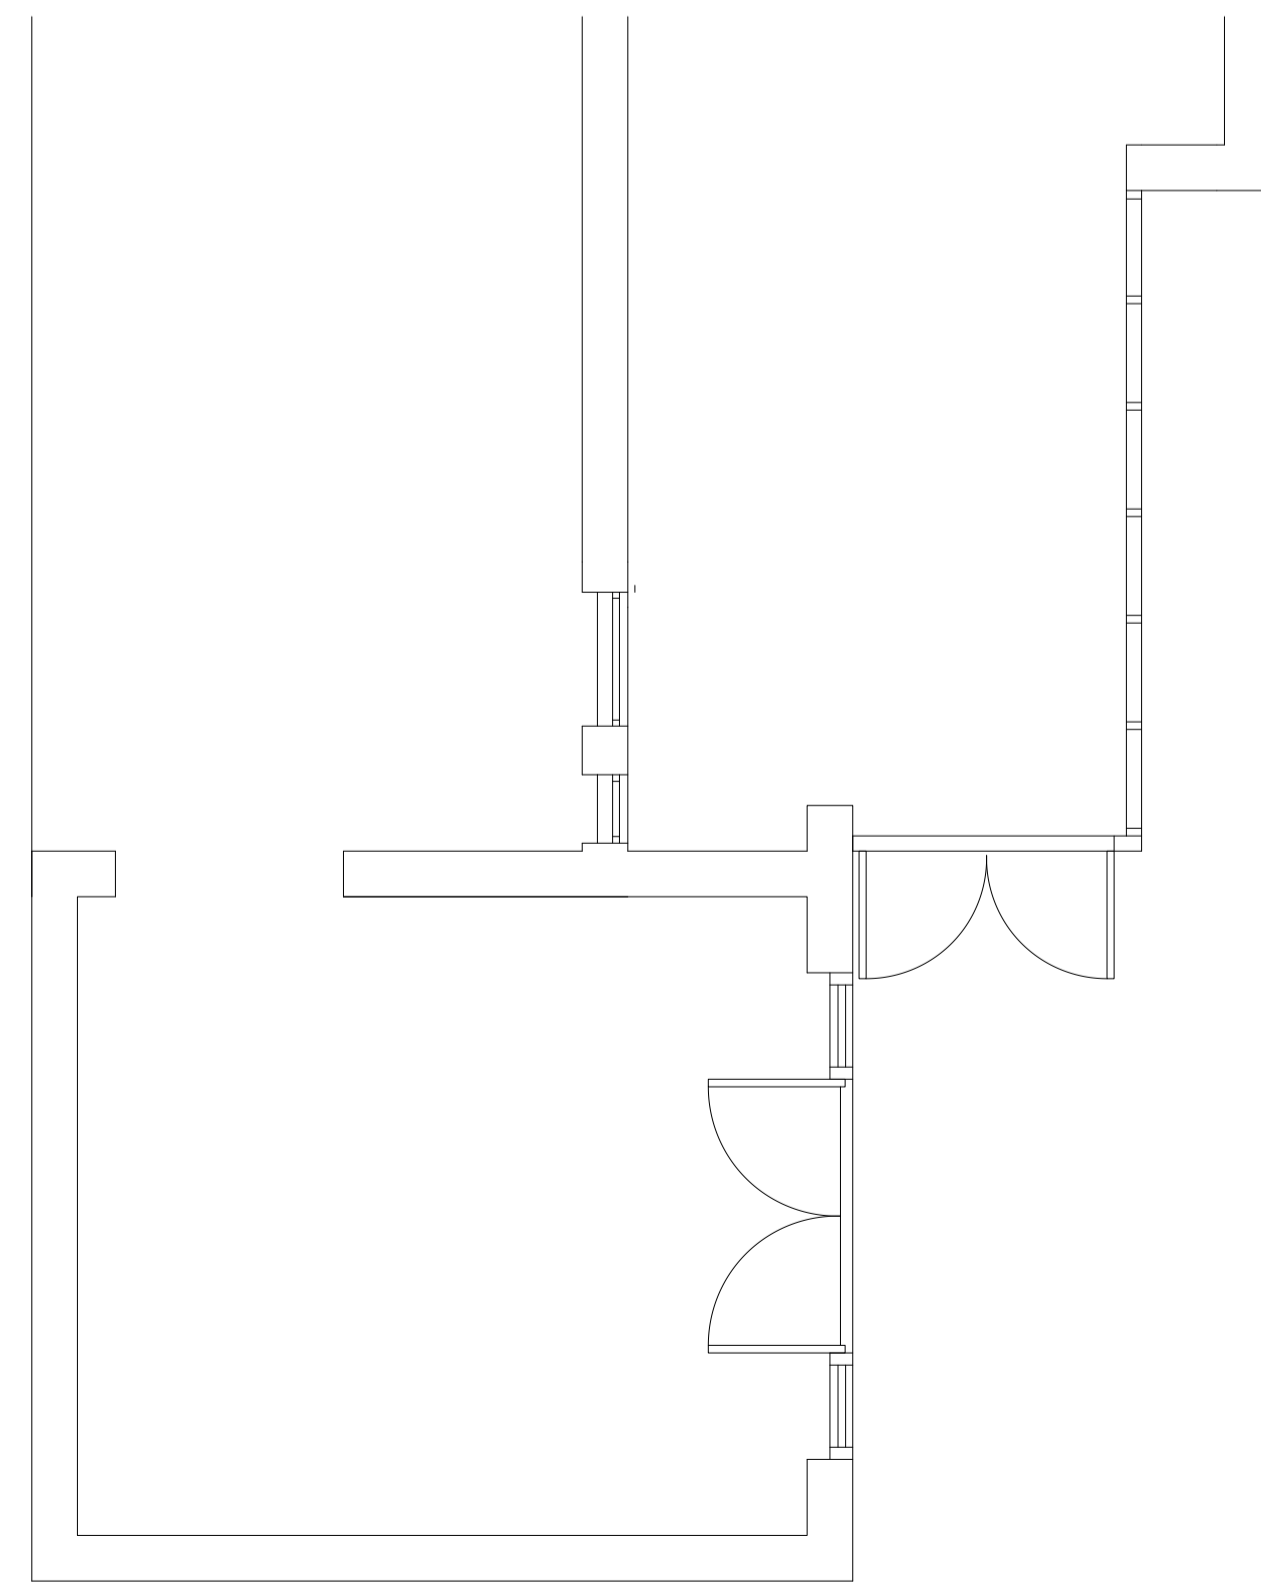

PROPOSED GROUND FLOOR PLAN 1:50

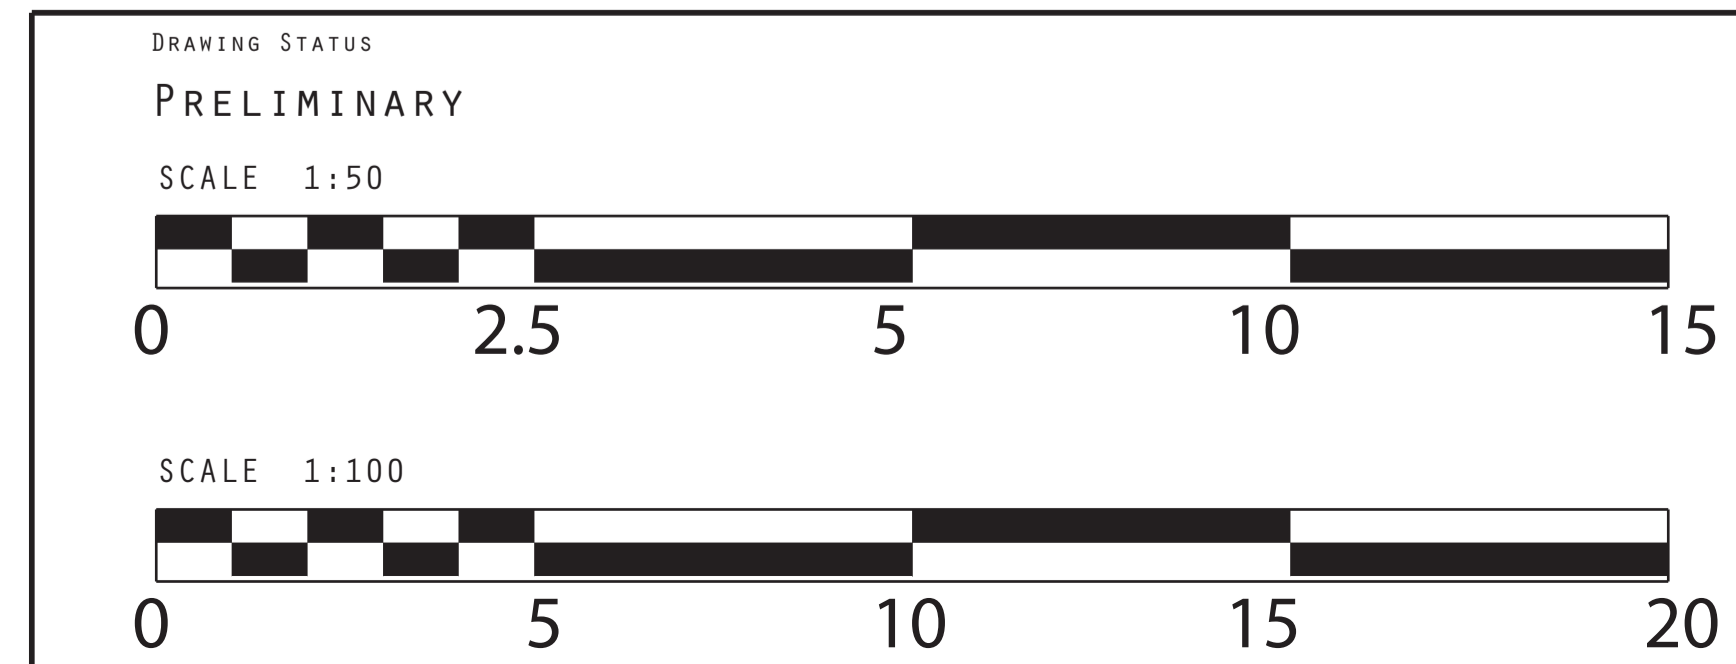

Do not scale from drawing. Discrepancies to be brought to the attention of the author. Not for construction.

Electronic drawings are uncontrolled documents and are issued for information only. Any dimensions not nominated must be referred to the author for confirmation. This document should not be relied on or used in circumstances other than those for which it was originally prepared.

CLIENT

PARISH

CONTRACT

10 BOUNDARY AVENUE
NORWICH
NORFOLK
NR6 5HY

SCALE

1:50 / 1:100

DATE

OCTOBER 2023

DRAWING NUMBER

PARISH/02