

DO NOT SCALE DIMENSIONS FROM DRAWING

NOTES

1. ALL DIMENSIONS ARE IN MILLIMETRES.
2. DO NOT SCALE FROM THIS DRAWING.
3. THIS DRAWING IS TO BE READ IN CONJUNCTION WITH ALL OTHER RELATED DRAWINGS AND DOCUMENTS. THE USER SHOULD CONSULT THE DRAWING ISSUE REGISTER FOR DETAILS.
4. THE CONTRACTOR IS TO CHECK AND VERIFY ALL DIMENSIONS ON SITE PRIOR TO COMMENCEMENT OF CONSTRUCTION WORKS.
5. THE ENGINEER/ARCHITECT SHOULD BE CONTACTED IMMEDIATELY IF THE ASSUMPTIONS USED IN THE DESIGN AND DRAWING PREPARATION DIFFER TO THAT FOUND ON SITE.


Revision  
C  
DRAWING No. A021/127/BR/03




FRONT (WEST) ELEVATION  
QUEENS PROMENADE




FRONT (NORTH) ELEVATION  
CAVENDISH ROAD

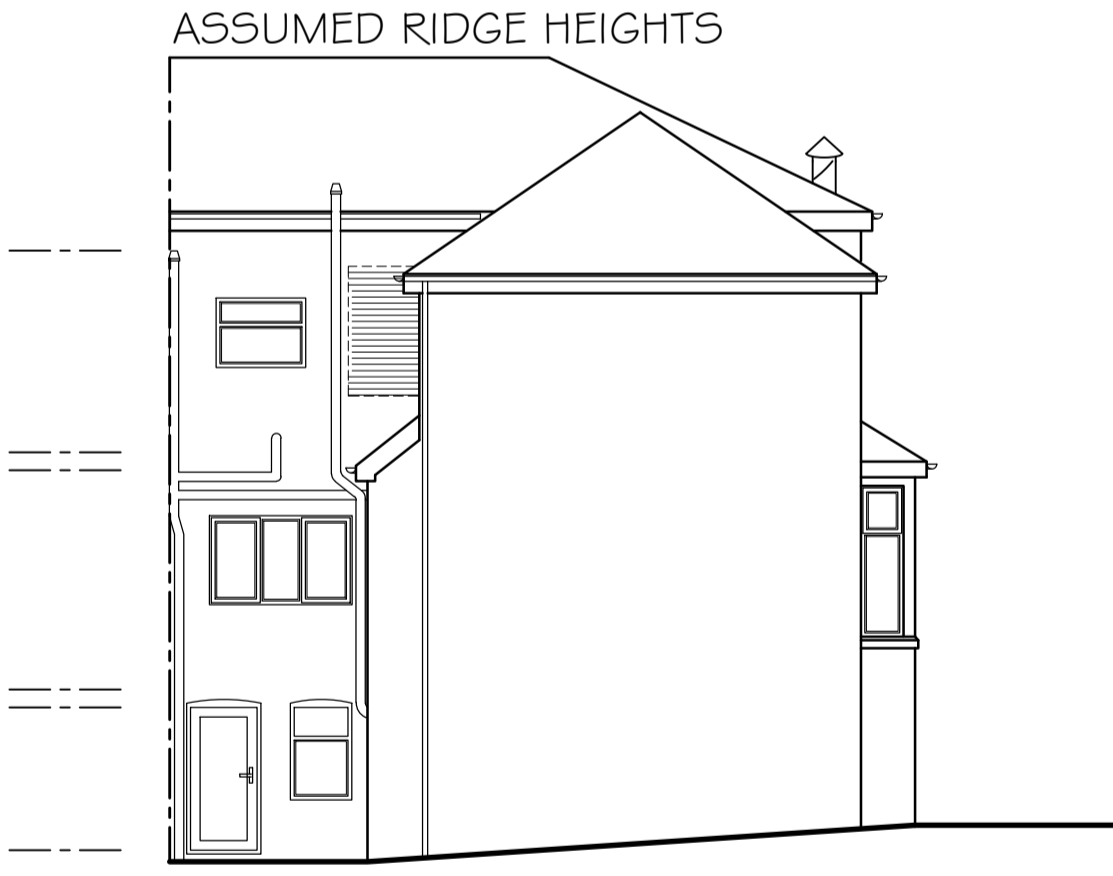

SIDE (EAST) ELEVATION

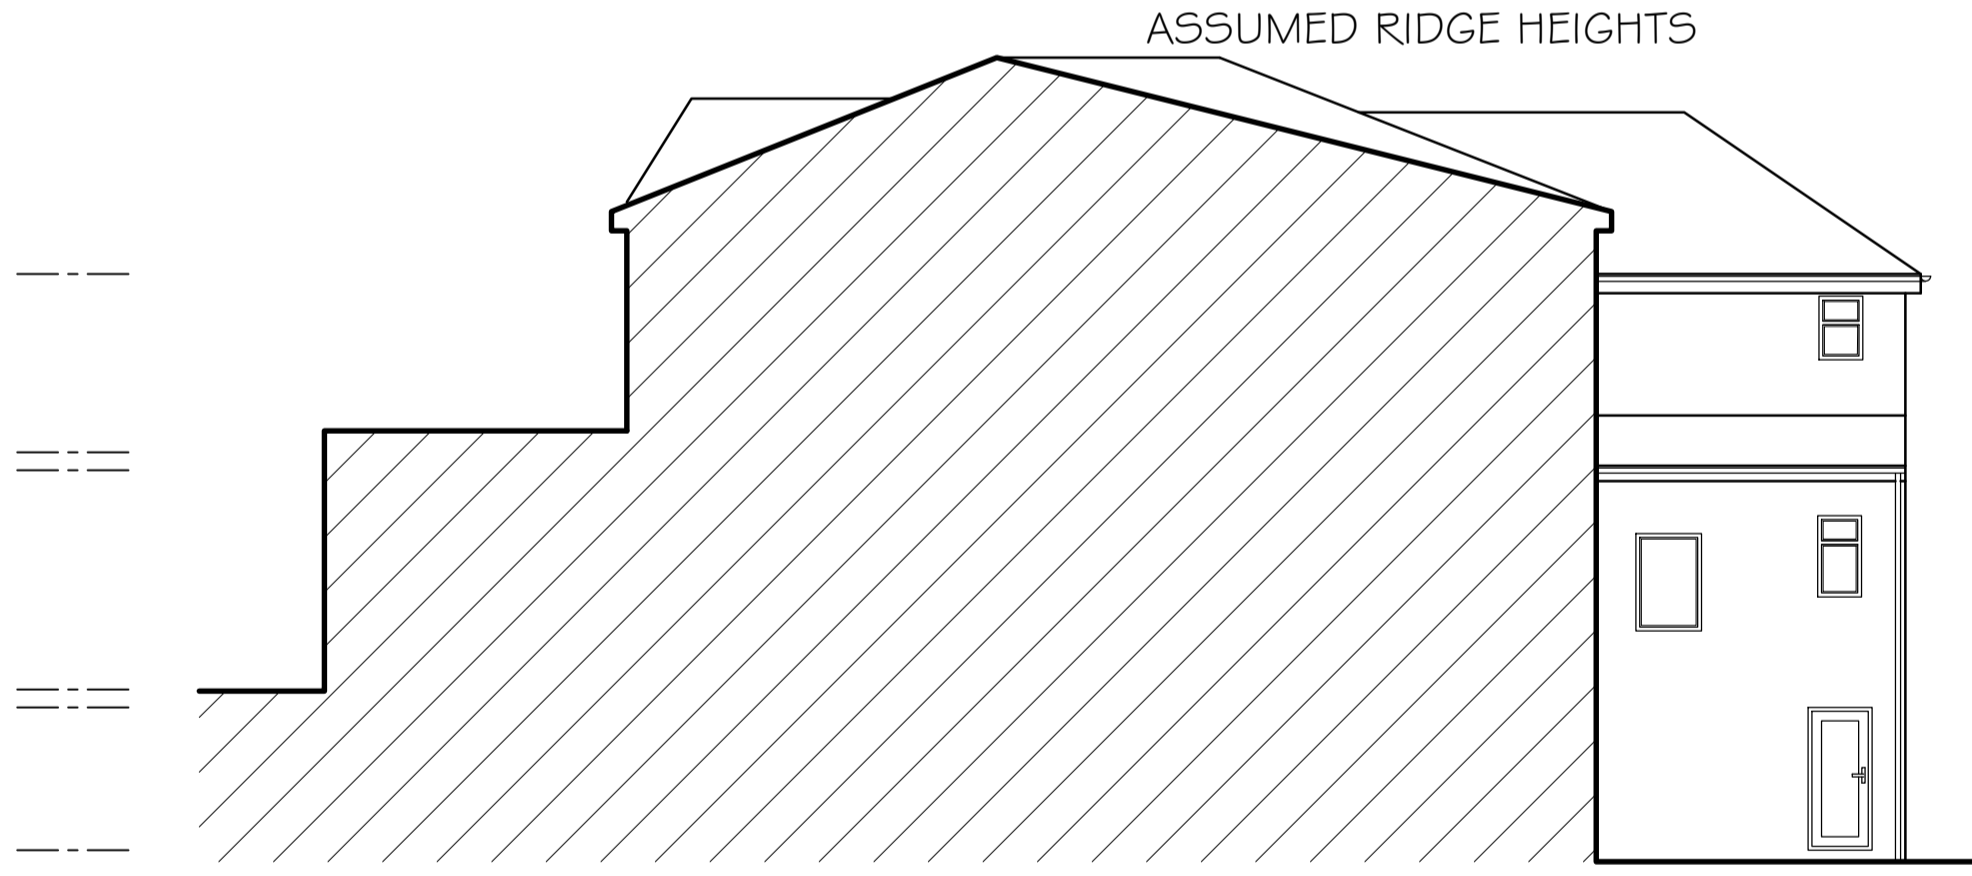

SIDE (SOUTH) ELEVATION

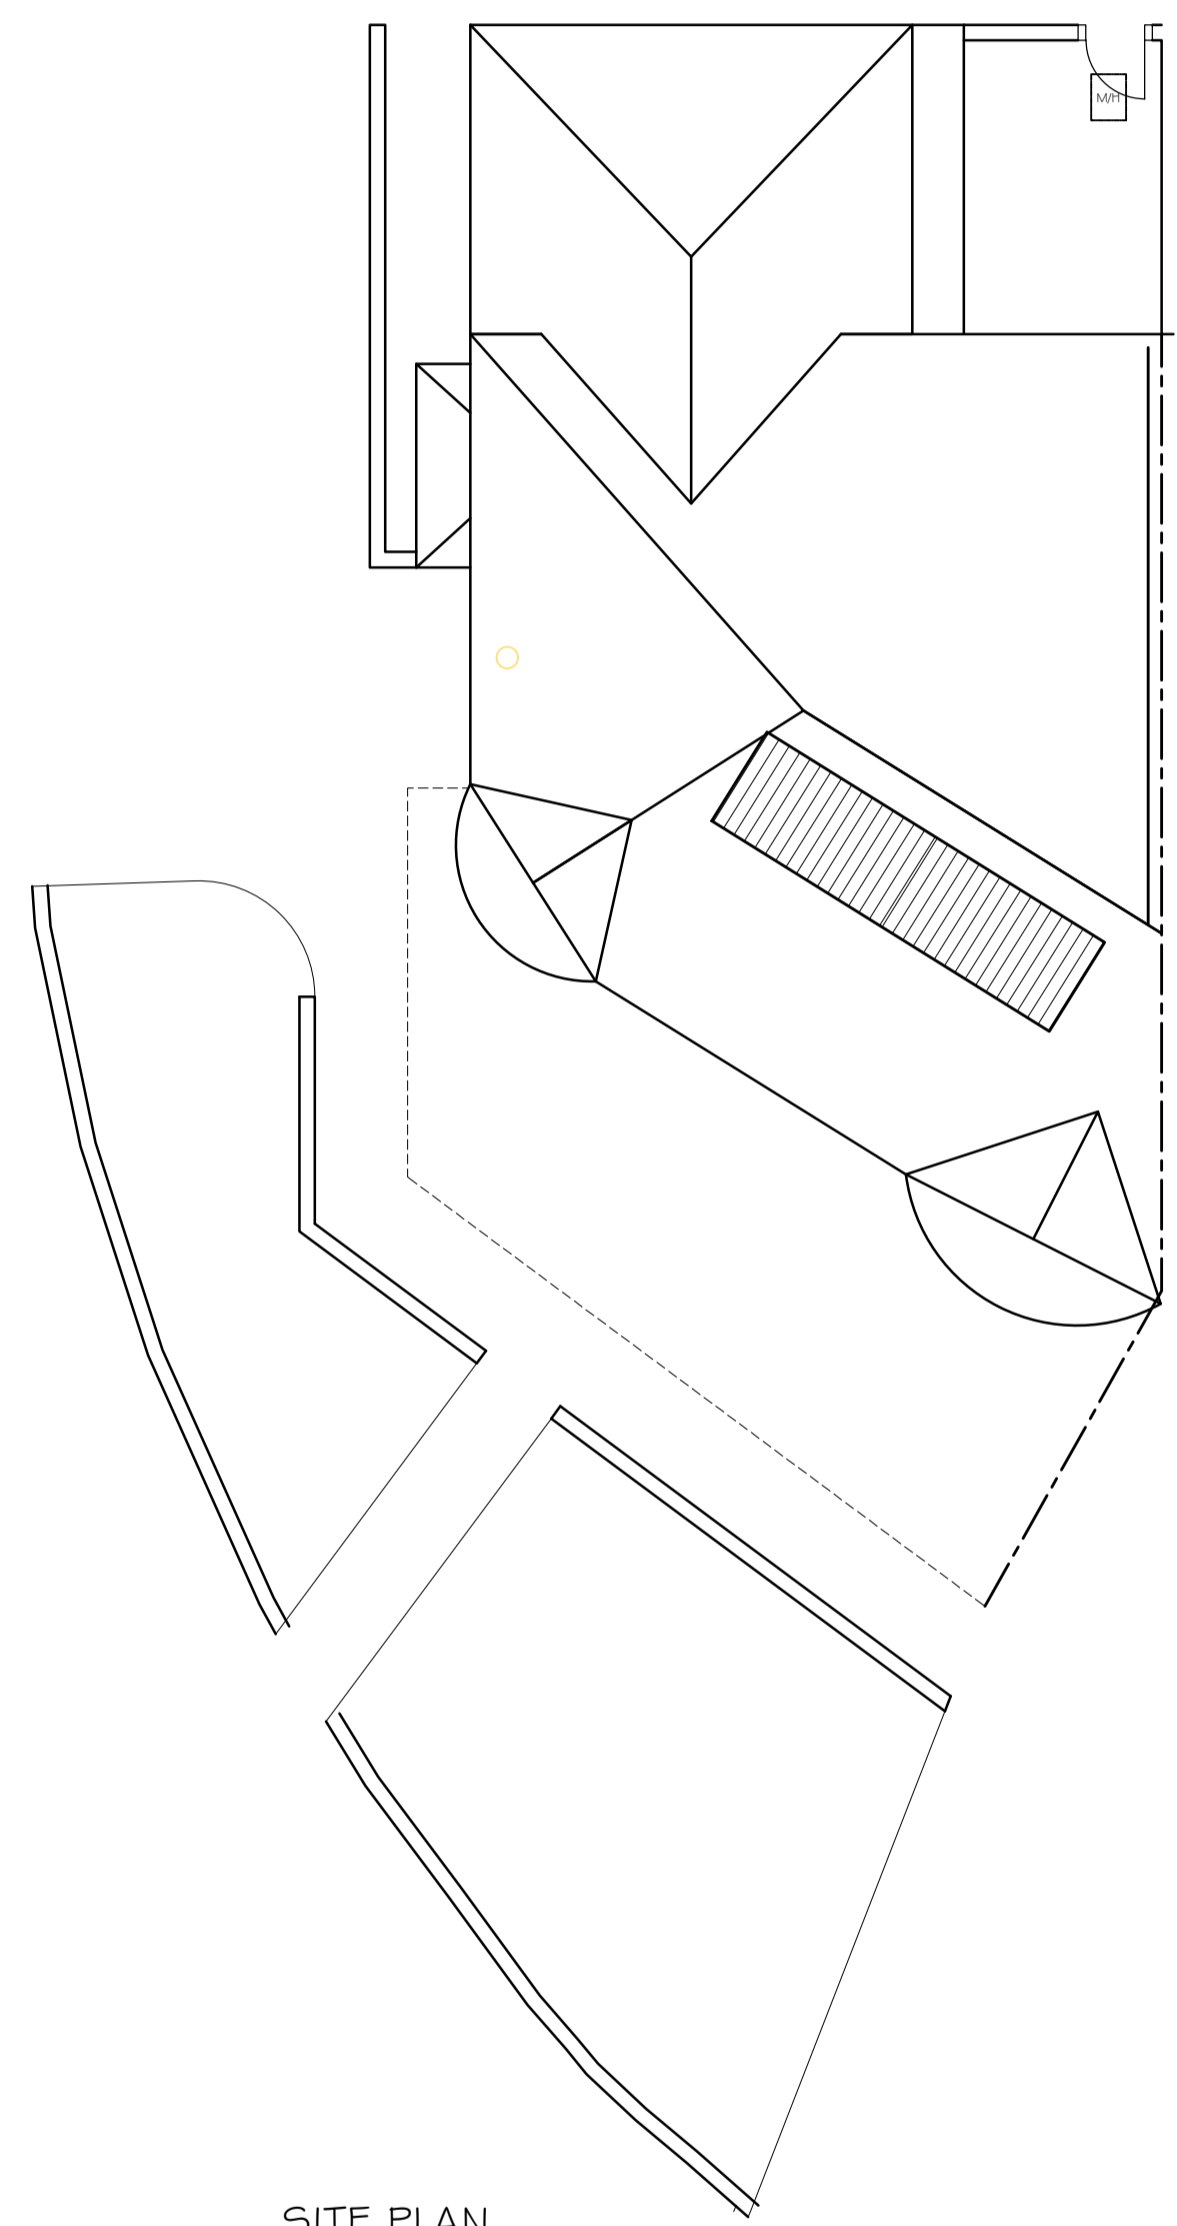

SITE PLAN

C	Planning Amendments	18-11-21	JCH
B	Client Amendments	12/07/21	DDH
A	Client Amendments	08/07/21	DDH
Rev.	Amendments	Date	By

**Keystone Design Associates Ltd.**

Registered Office  
Development House  
381 Church Street  
Blackpool  
FY1 3PS  
Tel. No. 01253 649040  
Fax. No. 01253 752901  
Email : info@keystonedesign.co.uk

PROJECT ADDRESS  
CLIFF HEAD GUEST HOUSE, 174 QUEENS PROMENADE  
BLACKPOOL, LANCASHIRE

PROJECT TITLE  
LOFT CONVERSION & CHANGE OF USE

DRAWING TITLE  
PROPOSED ELEVATIONS & SITE PLAN

Client	MR RENE SCAEFER	Scales	1:100@A1
Drawn	DDH	Checked	Date 24/06/21

DRAWING No.	A021/127/BR/03	Revision	C
-------------	----------------	----------	---

THIS DRAWING & CONTENTS ARE THE PROPERTY OF KEYSTONE DESIGN ASSOC LTD. UNAUTHORISED REPRODUCTION OF THE WHOLE OR ANY PART THEREOF INFRINGES COPYRIGHT AND MAY LEAD TO PROSECUTION OF CIVIL PROCEEDINGS.

