




FRONT ELEVATION
Scale 1:100

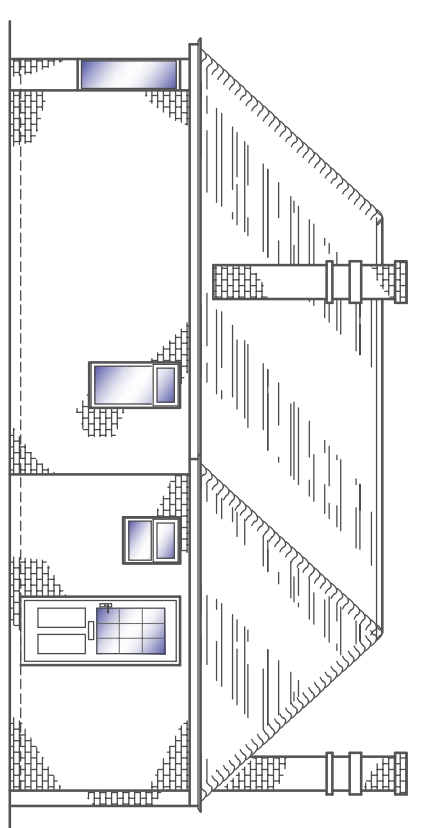


SIDE ELEVATION
Scale 1:100

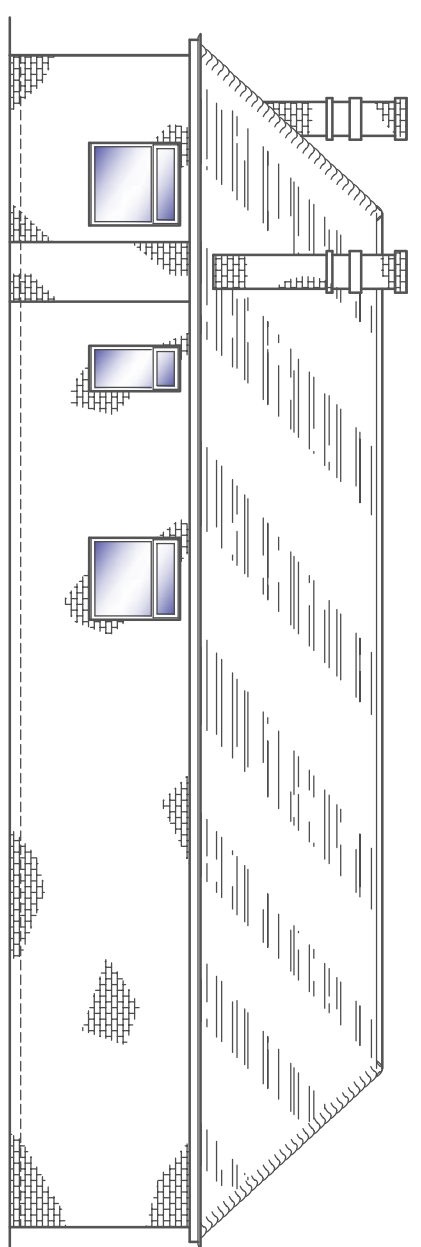


REAR ELEVATION
Scale 1:100

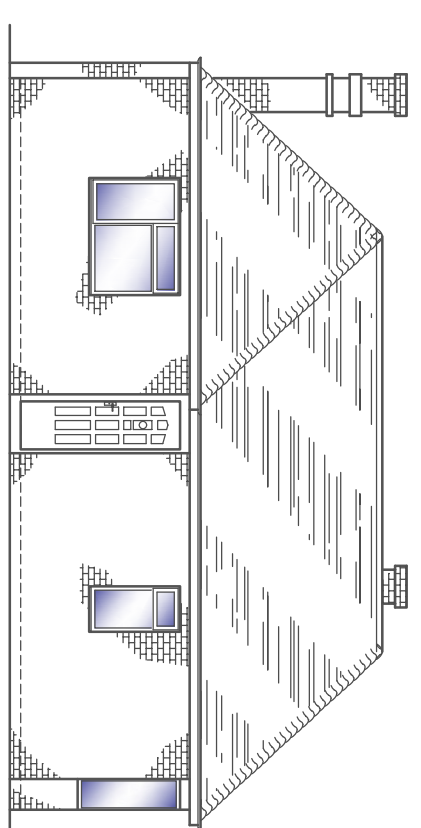


SIDE ELEVATION
Scale 1:100

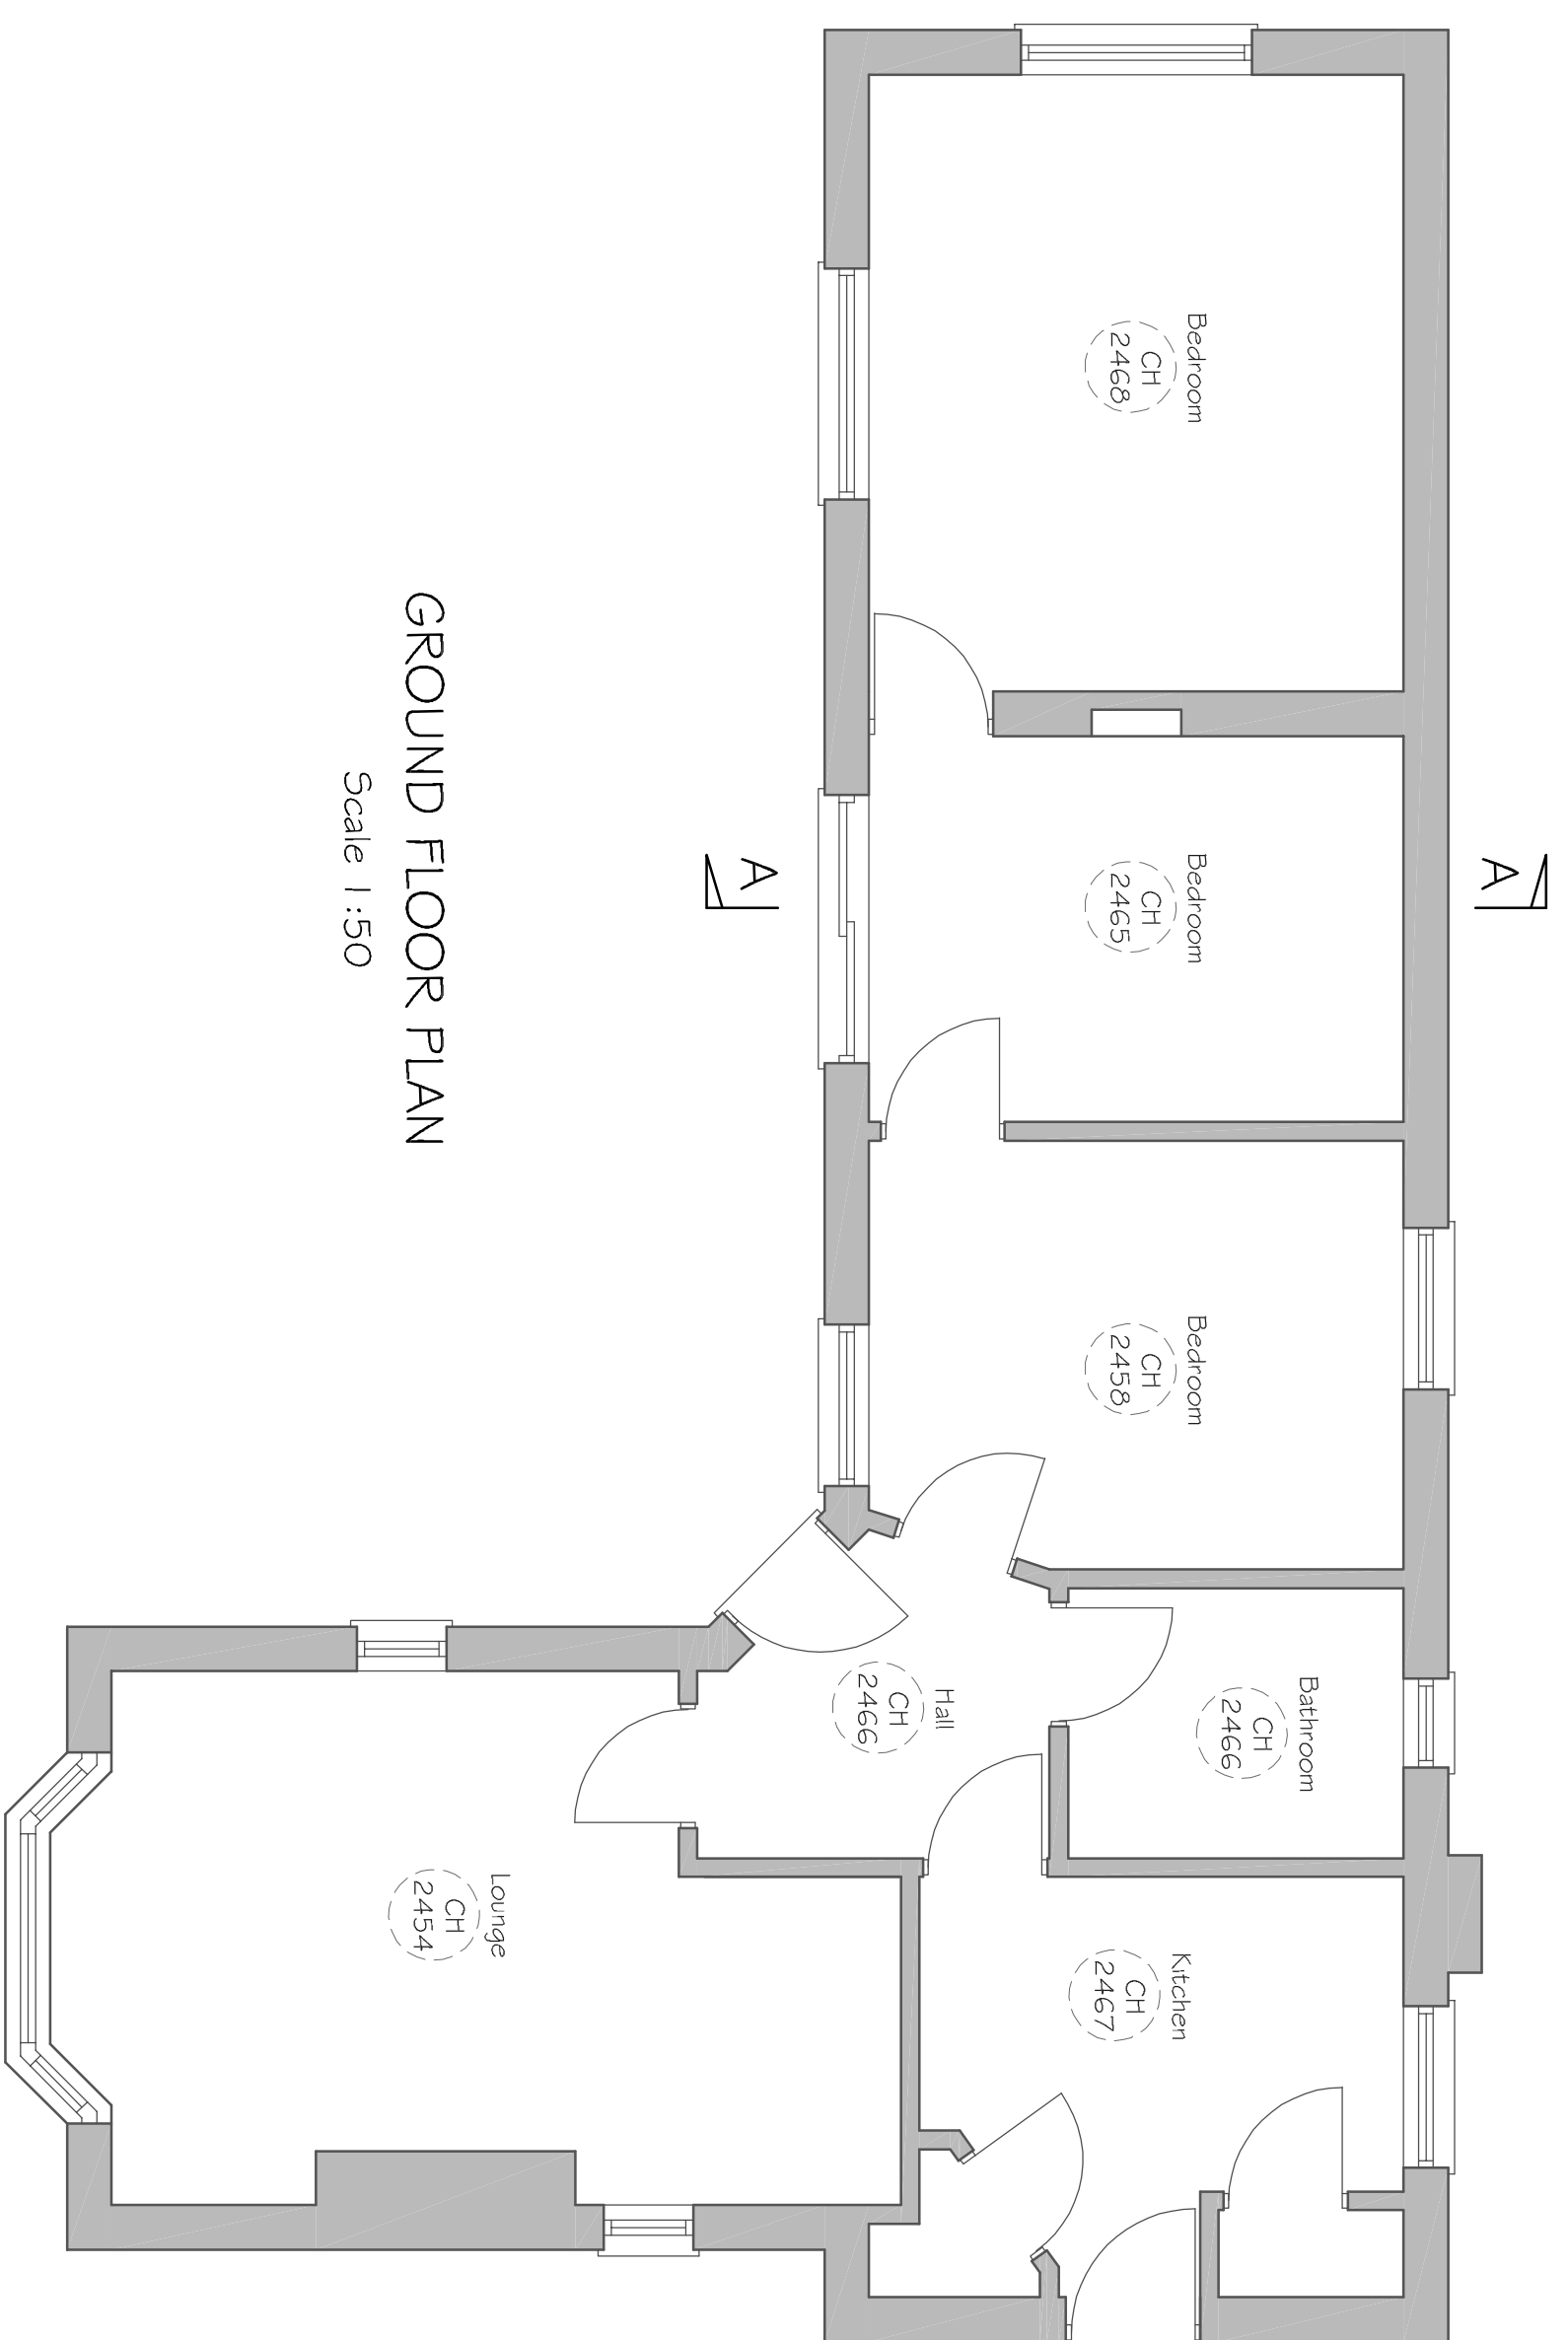


GROUND FLOOR PLAN
Scale 1:50

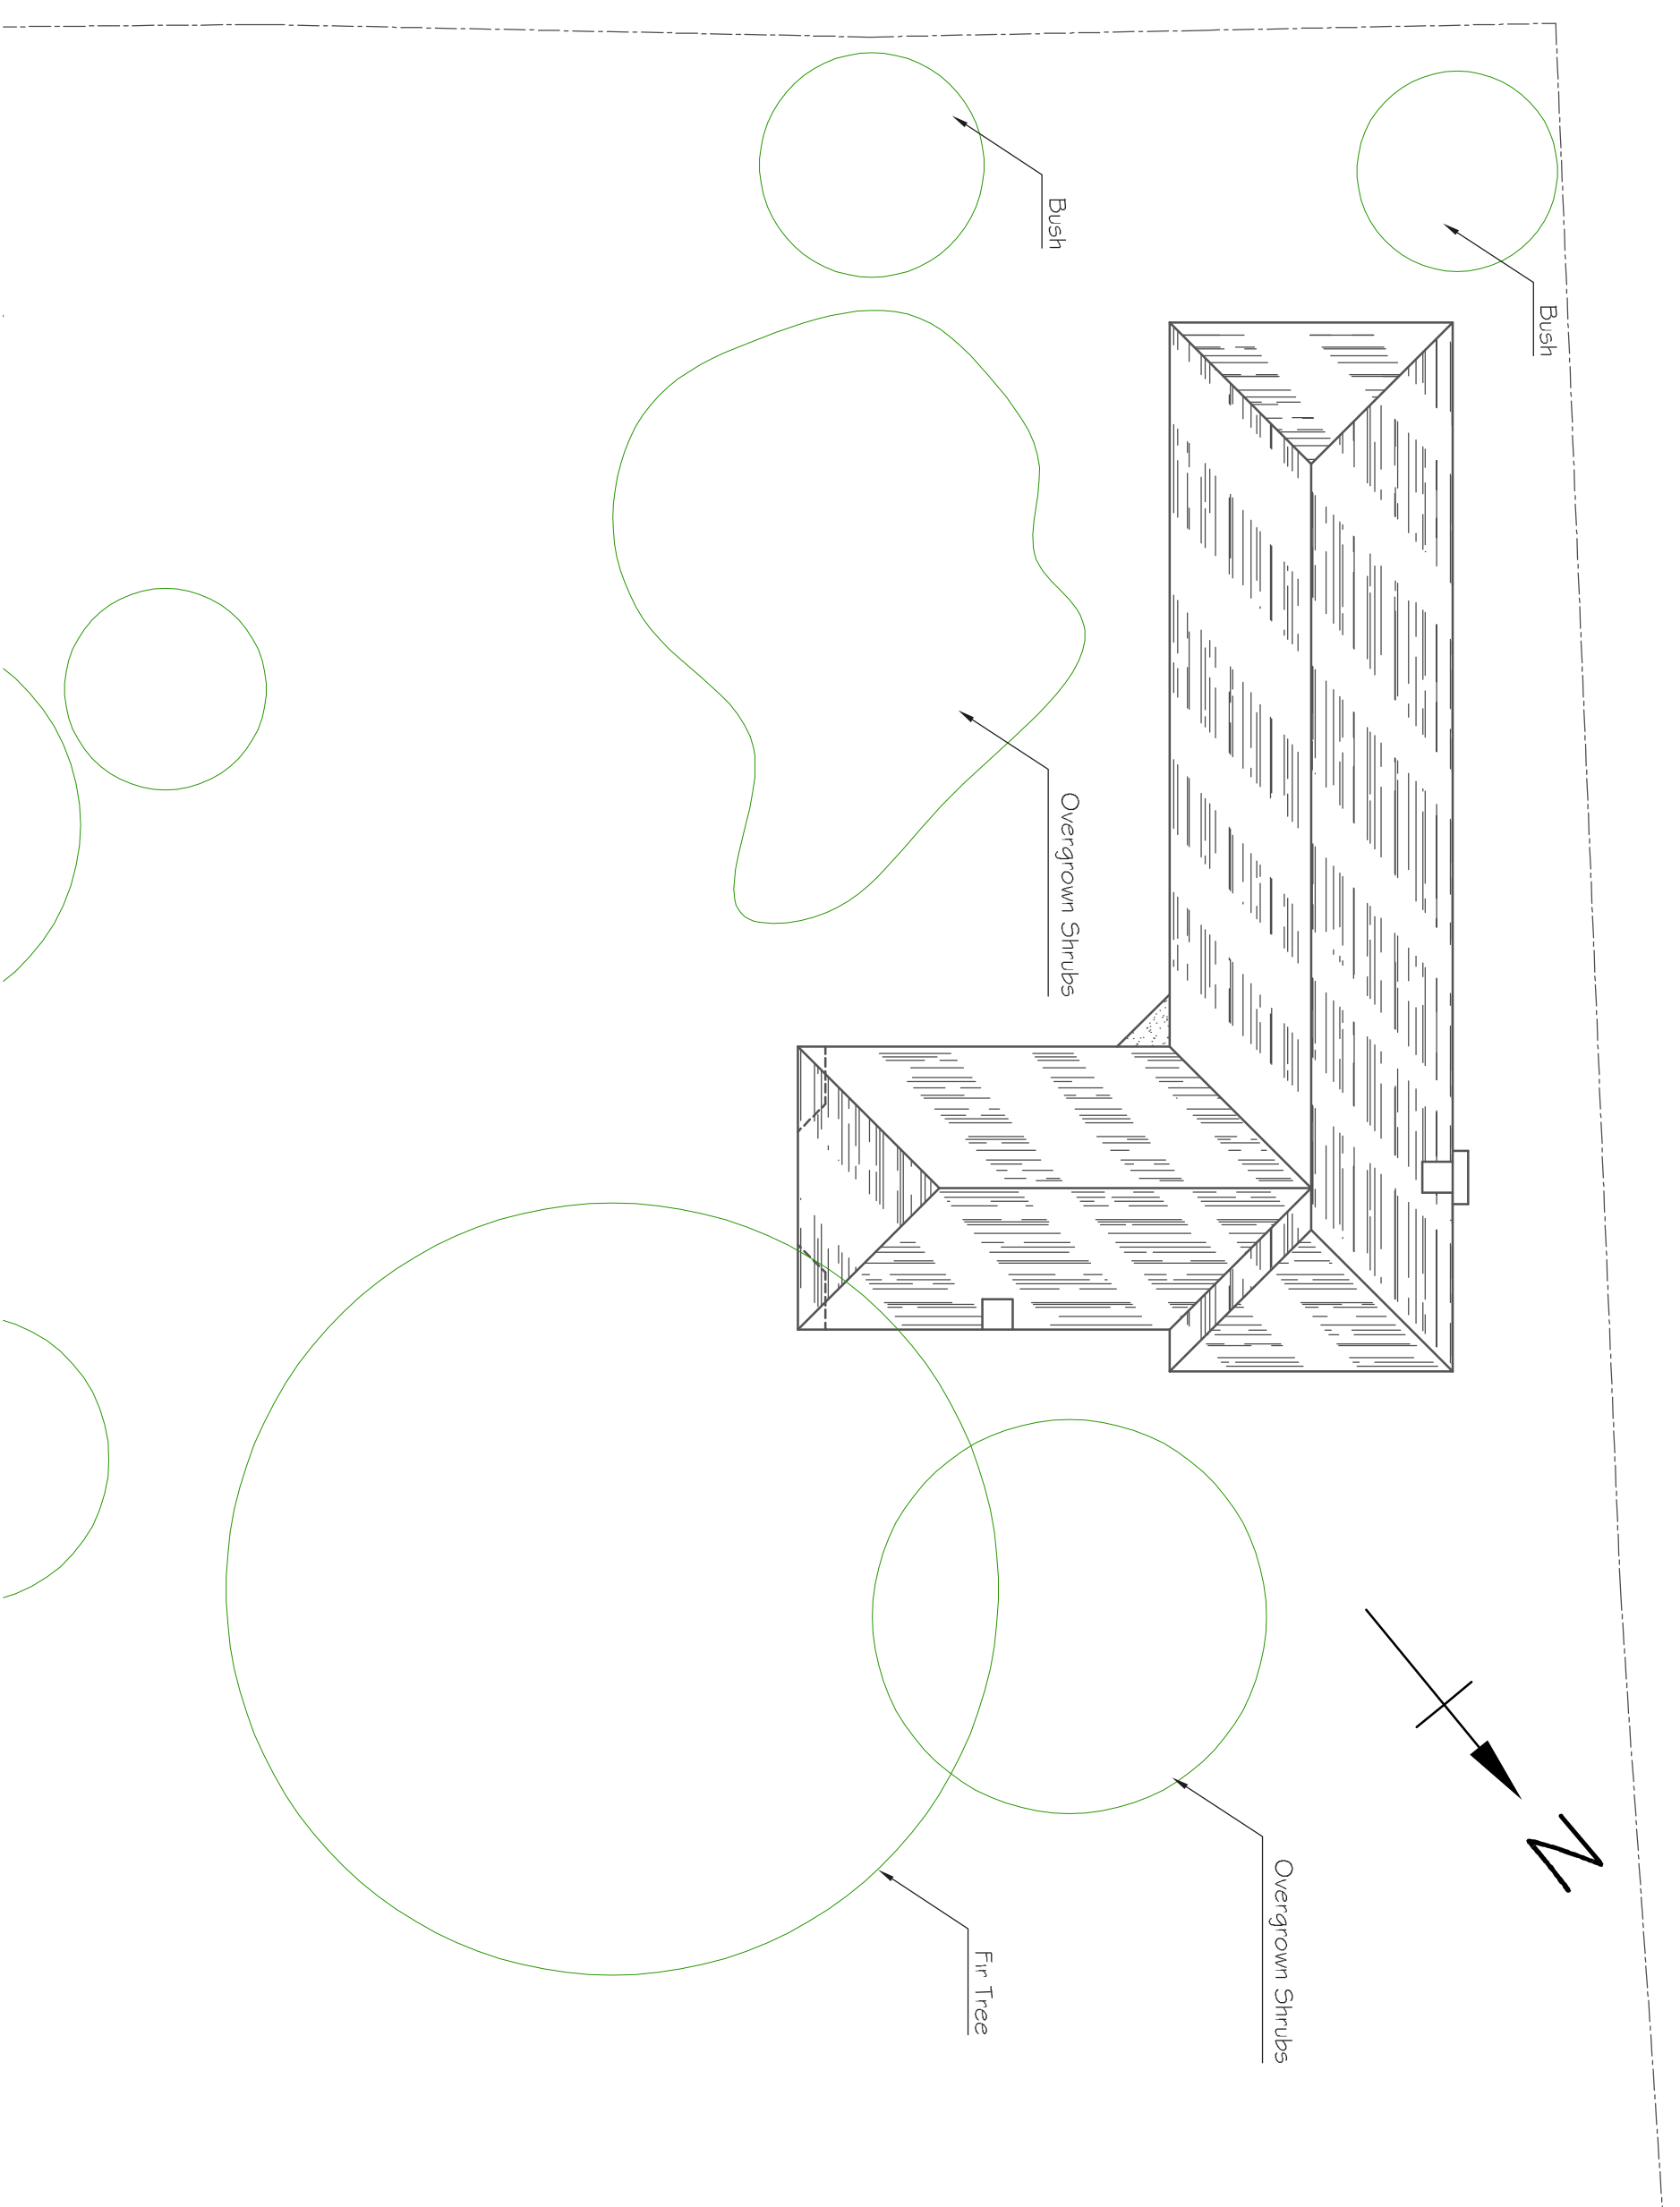


ROOF PLAN
Scale 1:100

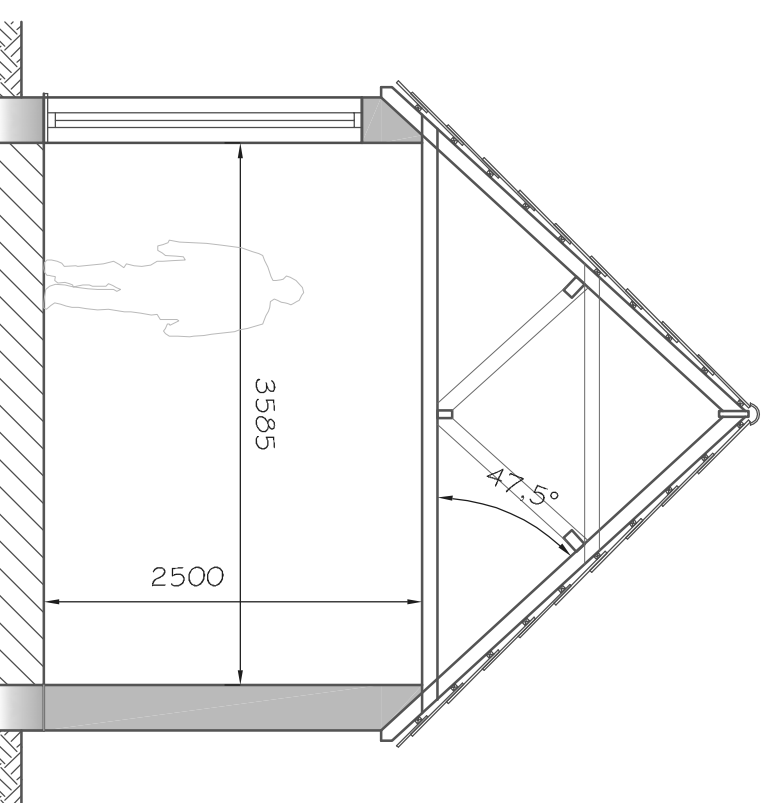


SECTION A-A
Scale 1:50

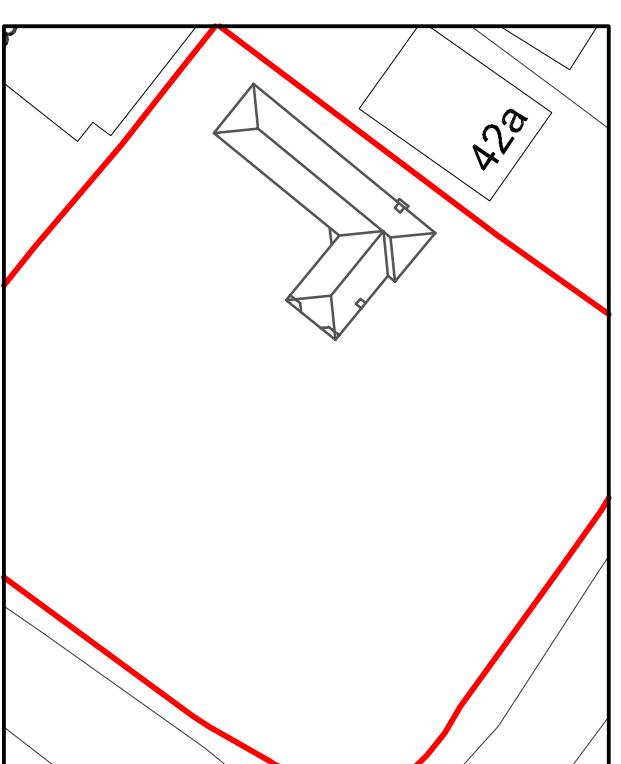

BLOCK PLAN
Scale 1:500

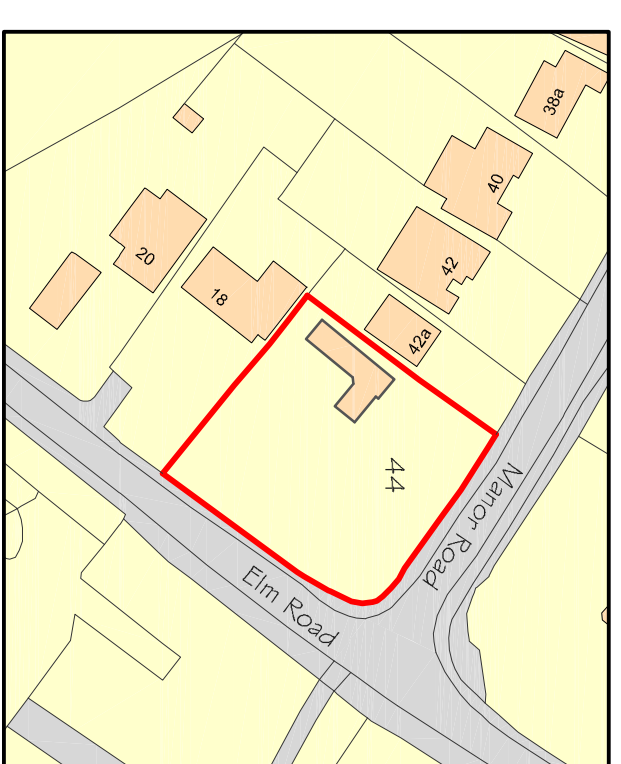

LOCATION PLAN
Scale 1:1250

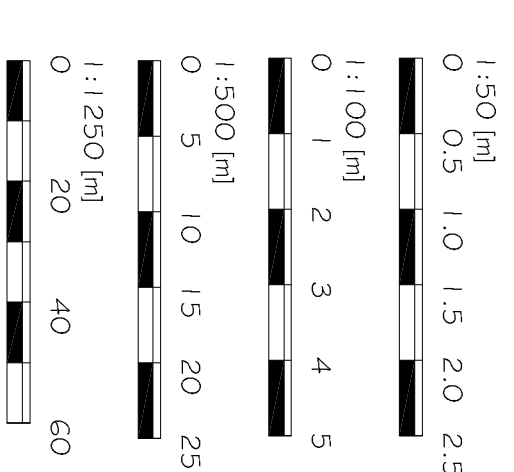

ADP Draughting
www.adpdraughting.co.uk
01252 674444
07791 341688



98 Barrow Chase
Mablethorpe
Lincs
LN12 9SE

AD DRAUGHTING
ARCHITECTURAL SERVICES

Client
MR LLOYD SMITH

Job Title
EXTENSION AT:
44 MANOR ROAD,
SHERBOURNE ST JOHN,
BASINGSTOKE,
HAMPSHIRE,
RG24 9JJ.

Drawing Title
EXISTING ELEVATIONS AND PLANS

Scale
A5 SHOWN

Date 17/08/2023 Drawn AD

Drawing No.
1350-01

Rev
-