




ROOF PLAN
Scale 1 : 100

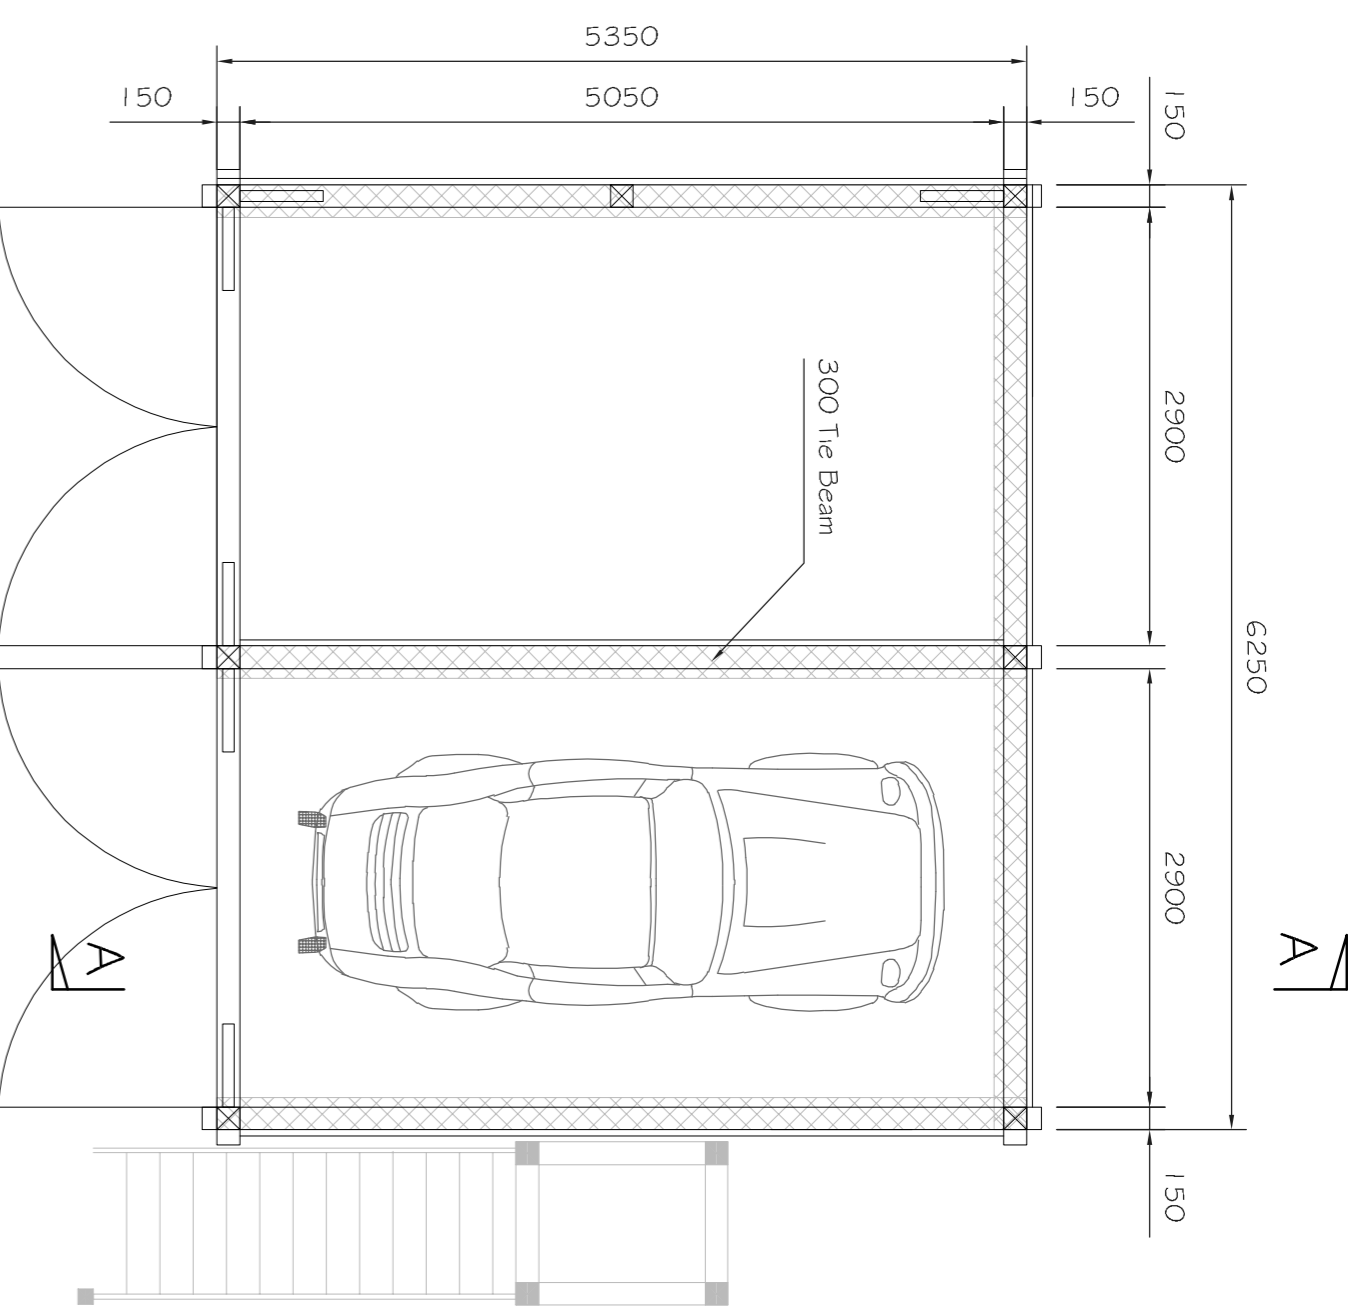


GARAGE GROUND FLOOR PLAN
Scale 1 : 50

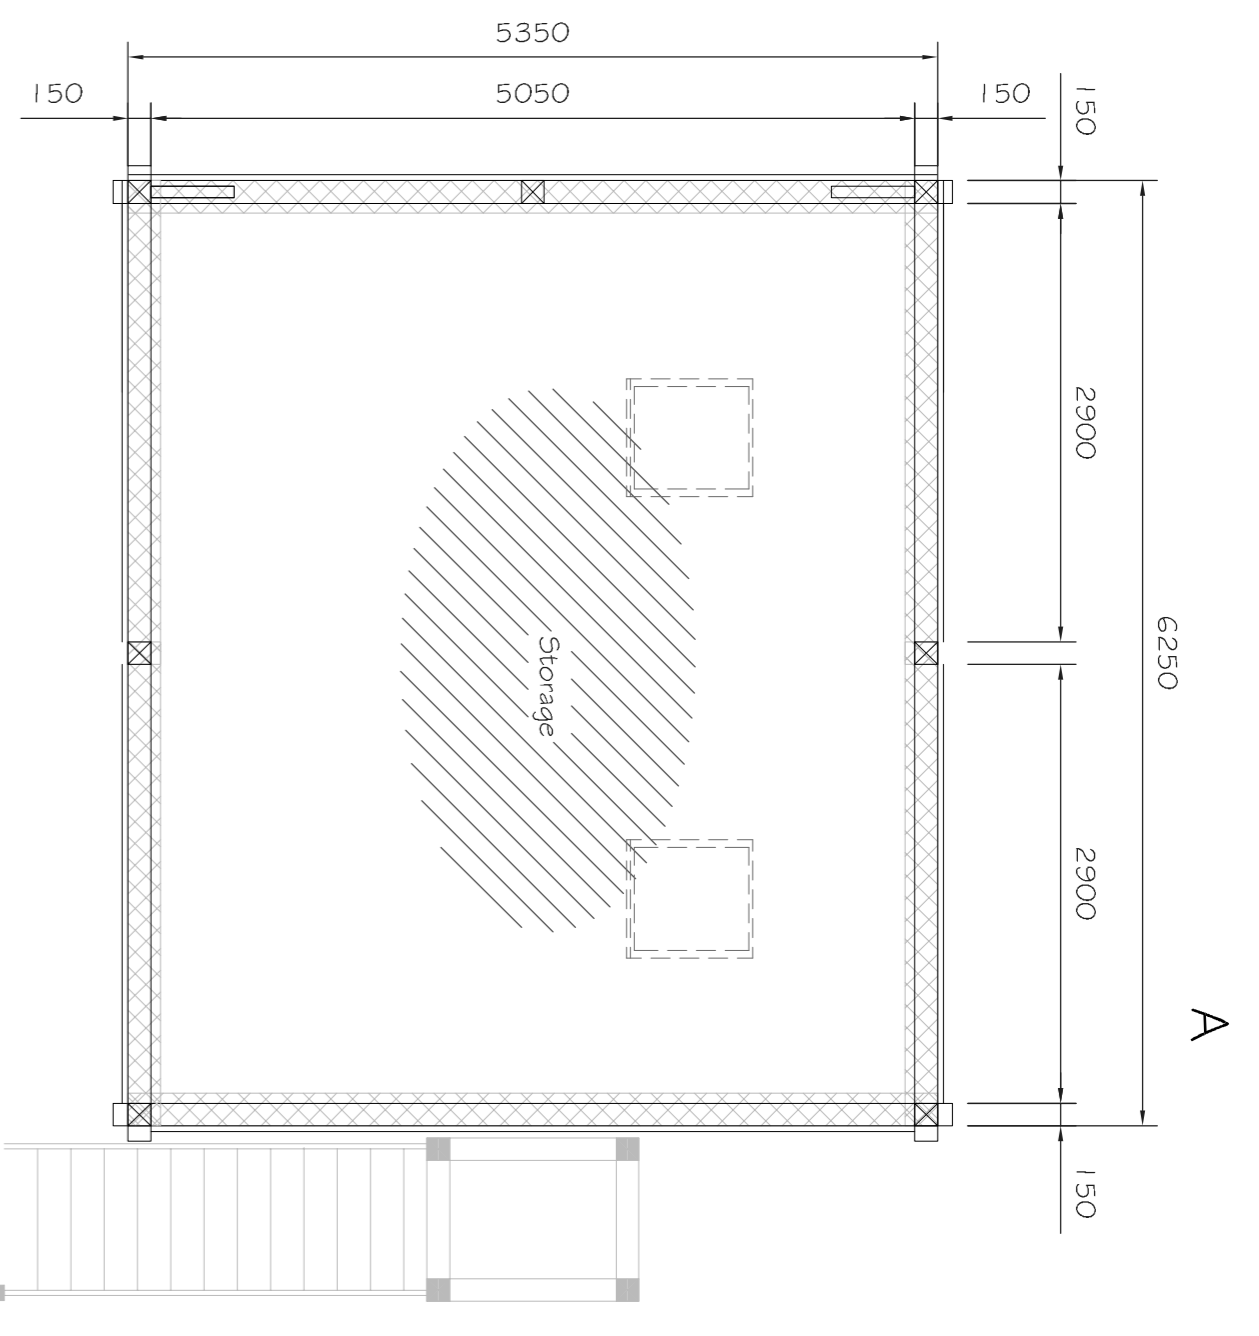


GARAGE FIRST FLOOR PLAN
Scale 1 : 50

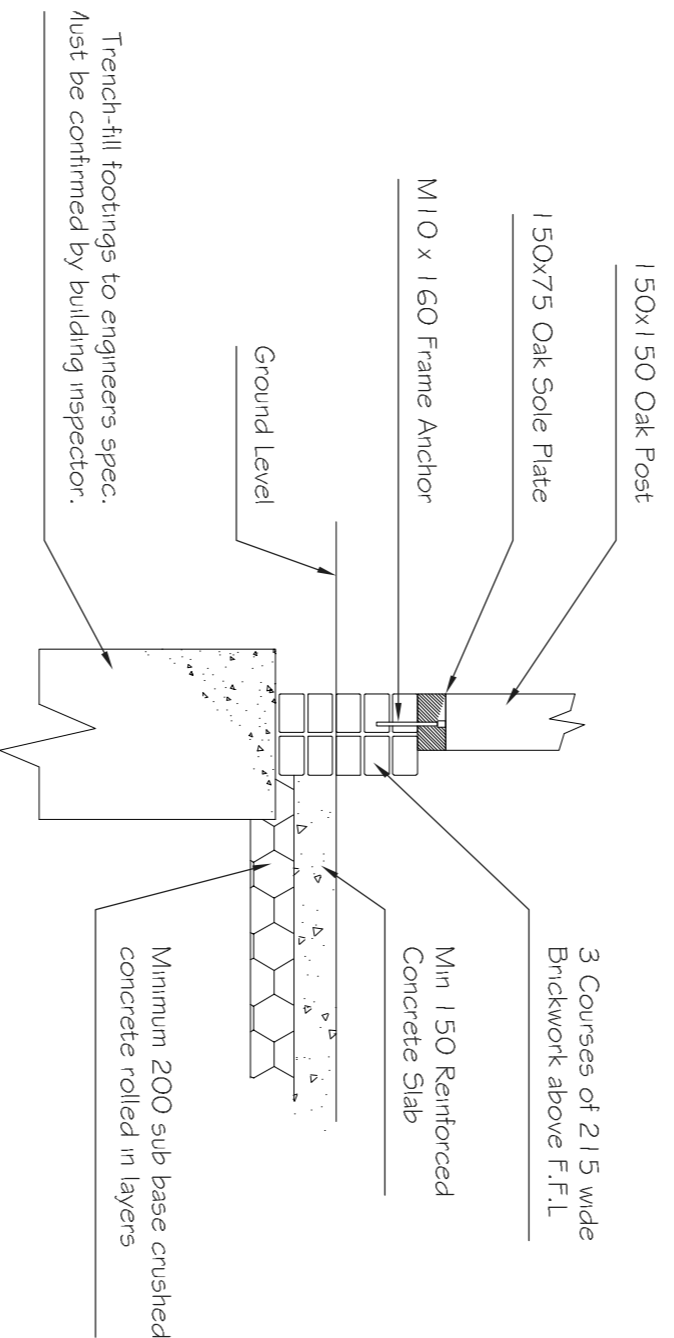


GARAGE BASE
Scale 1 : 20

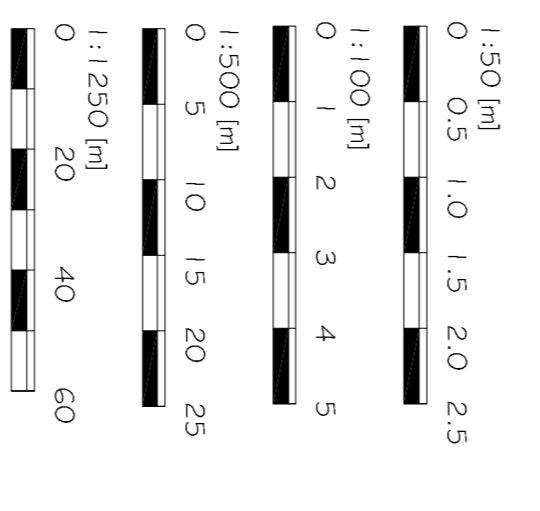


FRONT ELEVATION (NORTH WEST)
Scale 1 : 100

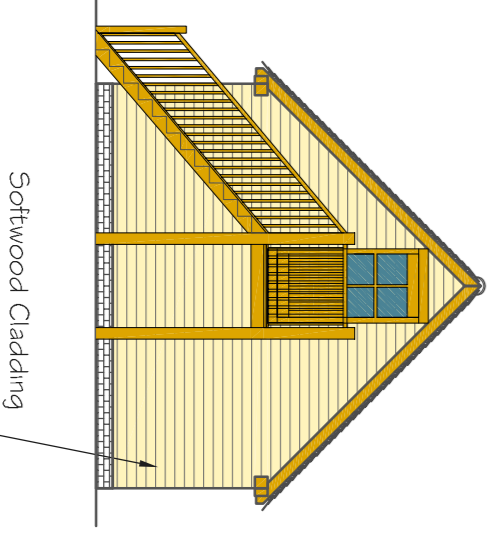


SIDE ELEVATION
Scale 1 : 100

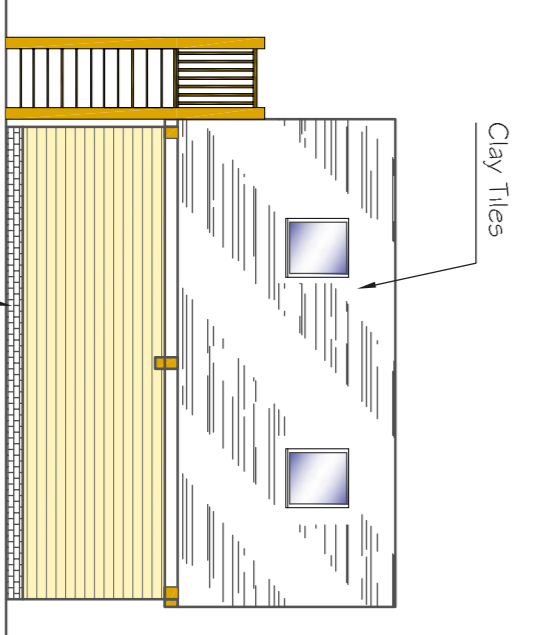


REAR ELEVATION
Scale 1 : 100

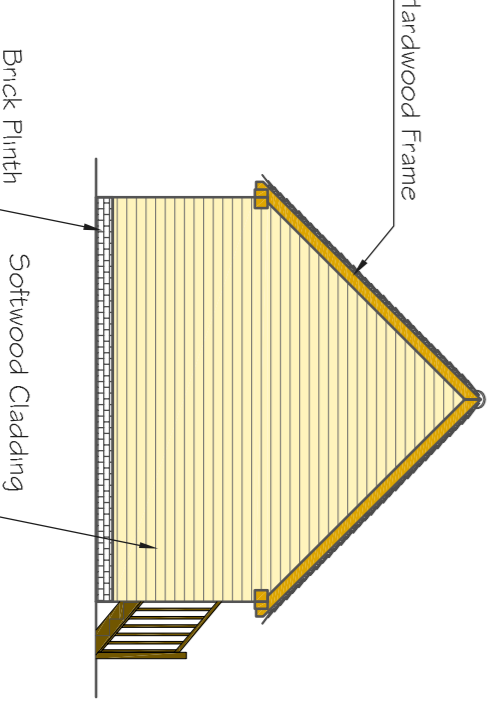

SIDE ELEVATION
Scale 1 : 100

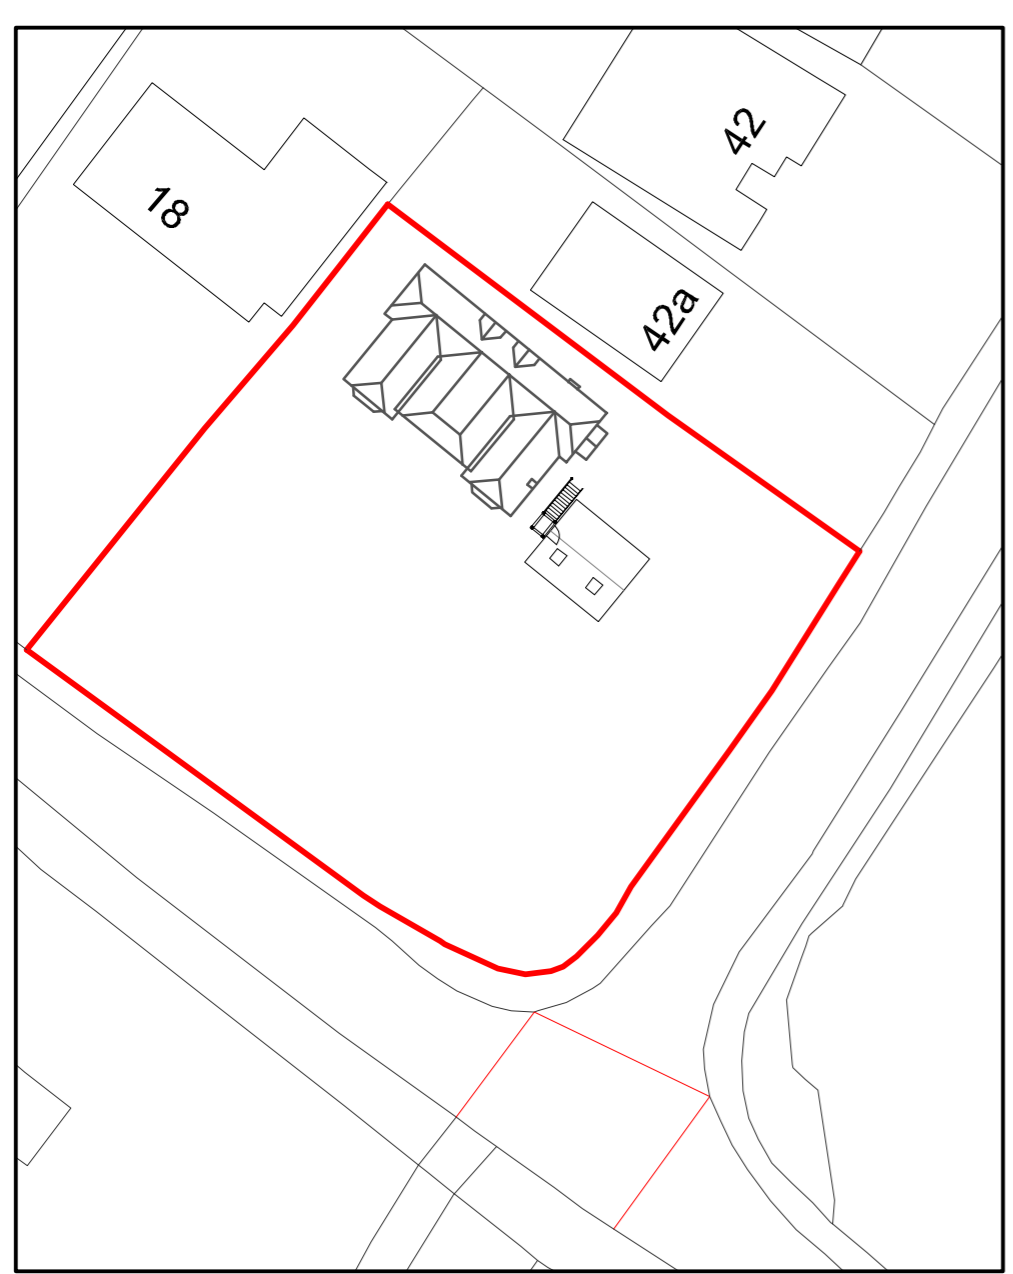

BLOCK PLAN
Scale 1 : 500

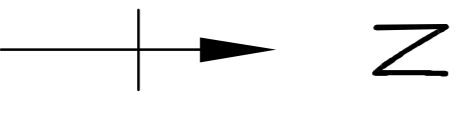

<p>AD DRAUGHTING ARCHITECTURAL SERVICES</p>	
<p>59 Barrow Chase Mablethorpe Skegness LN25 8SE</p>	<p>AD DRAUGHTING ARCHITECTURAL SERVICES</p>
<p>Client MR LLOYD SMITH</p>	<p>Job Title EXTENSION AT: 44 MANOR ROAD, SHERBOURNE ST JOHN, BASINGSTOKE, HAMPSHIRE, RG24 9JN.</p>
<p>Scale A5 SHOWN</p>	<p>Drawing Title ROOF PLAN, BLOCK PLAN, CAR PORT PLANS</p>
<p>Date 17/08/2023</p>	<p>Drawn AD</p>
<p>Drawing No. 1350-03</p>	<p>Rev -</p>