



1 Proposed Front Elevation  
Scale: 1:100



2 Proposed Rear Elevation  
Scale: 1:100

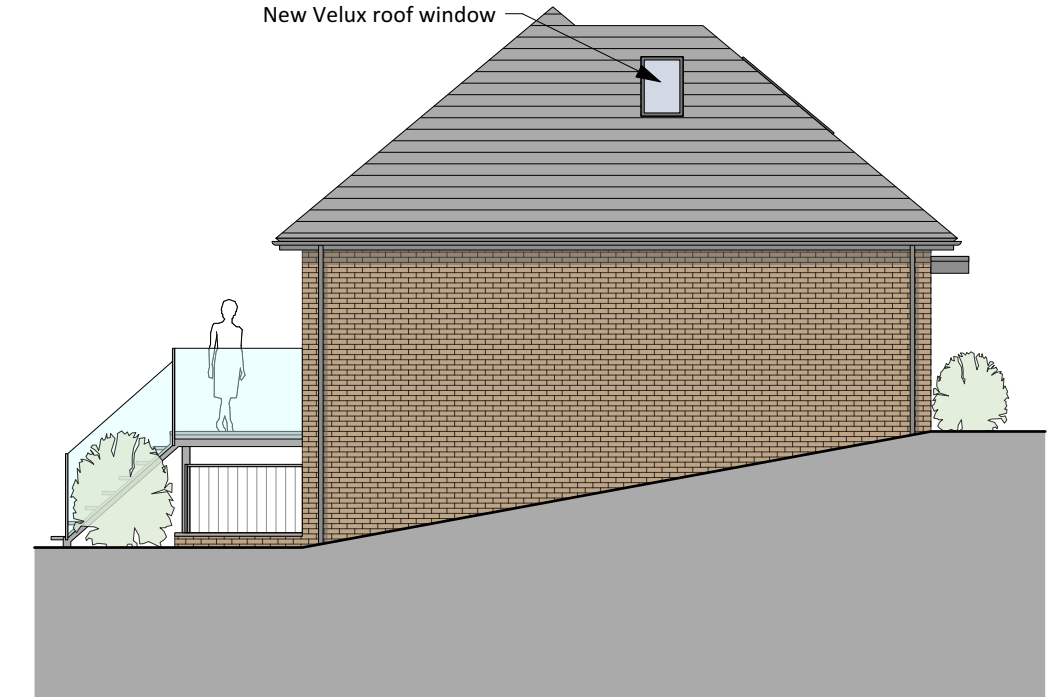

3 Proposed Side Elevation  
Scale: 1:100

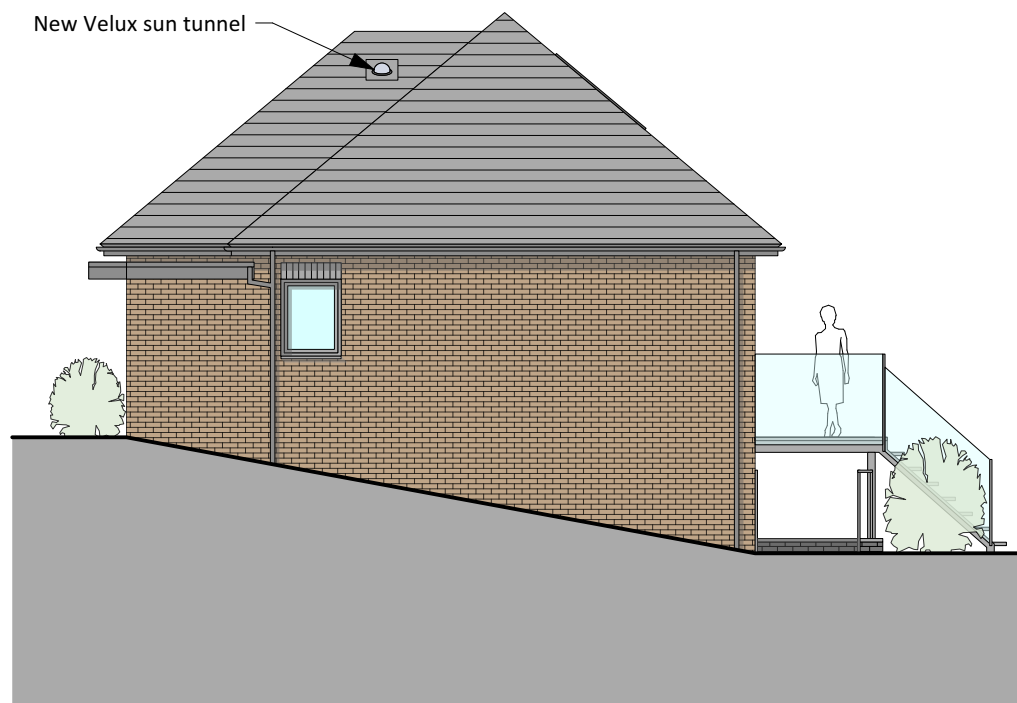

4 Proposed Side Elevation  
Scale: 1:100



5 Proposed Rear Elevation - LGF  
Scale: 1:100

**Disclaimer:**  
This drawing is the copyright of archangels ARCHITECTS Ltd and may not be reproduced or used except by written permission.


**Figured dimensions to have precedence over scaling. Check all site dimensions prior to fabrication. Refer any discrepancies found to archangels ARCHITECTS Ltd.**

**Revisions:**

--	--	--

**Checked** ▾

**PENDING APPROVAL FROM  
LA PLANNING DEPARTMENT**

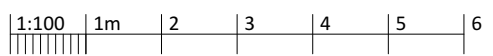

**Dwg No.** 19036-P-106

**Drawing Title** Proposed Elevations  
**Address** 7 Woodland Drive  
**Client** City Partnership Housing Limited  
**Scale** 1:100@A3  
**Stage** PLANNING  
**Drawn by** HF  
**Checked by** RZ

**archangels**  
ARCHITECTS

create your dream home

archangels ARCHITECTS Ltd  
 3 dorset place, brighton BN2 1ST  
 e: info@aaarchitects.co.uk, t: 01273 267184  
 www.aaarchitects.co.uk