



NOTES:  
 - Do Not Scale  
 - The Contractor is responsible for checking all dimensions, tolerances and references. All discrepancies must be reported to Stour Valley Architecture before works proceed.  
 - Where an item is covered by drawings to different scales, the larger scaled drawing is to be worked to.  
 COPYRIGHT: Stour Valley Architecture own the copyright to this drawing. Their written consent must be obtained before this drawing is copied or used for any purpose other than the one in which it was supplied.



Proposed Block Plan 1:200  
 2 0 2 4 6 8 10 12 14 16 18 20 22 metres

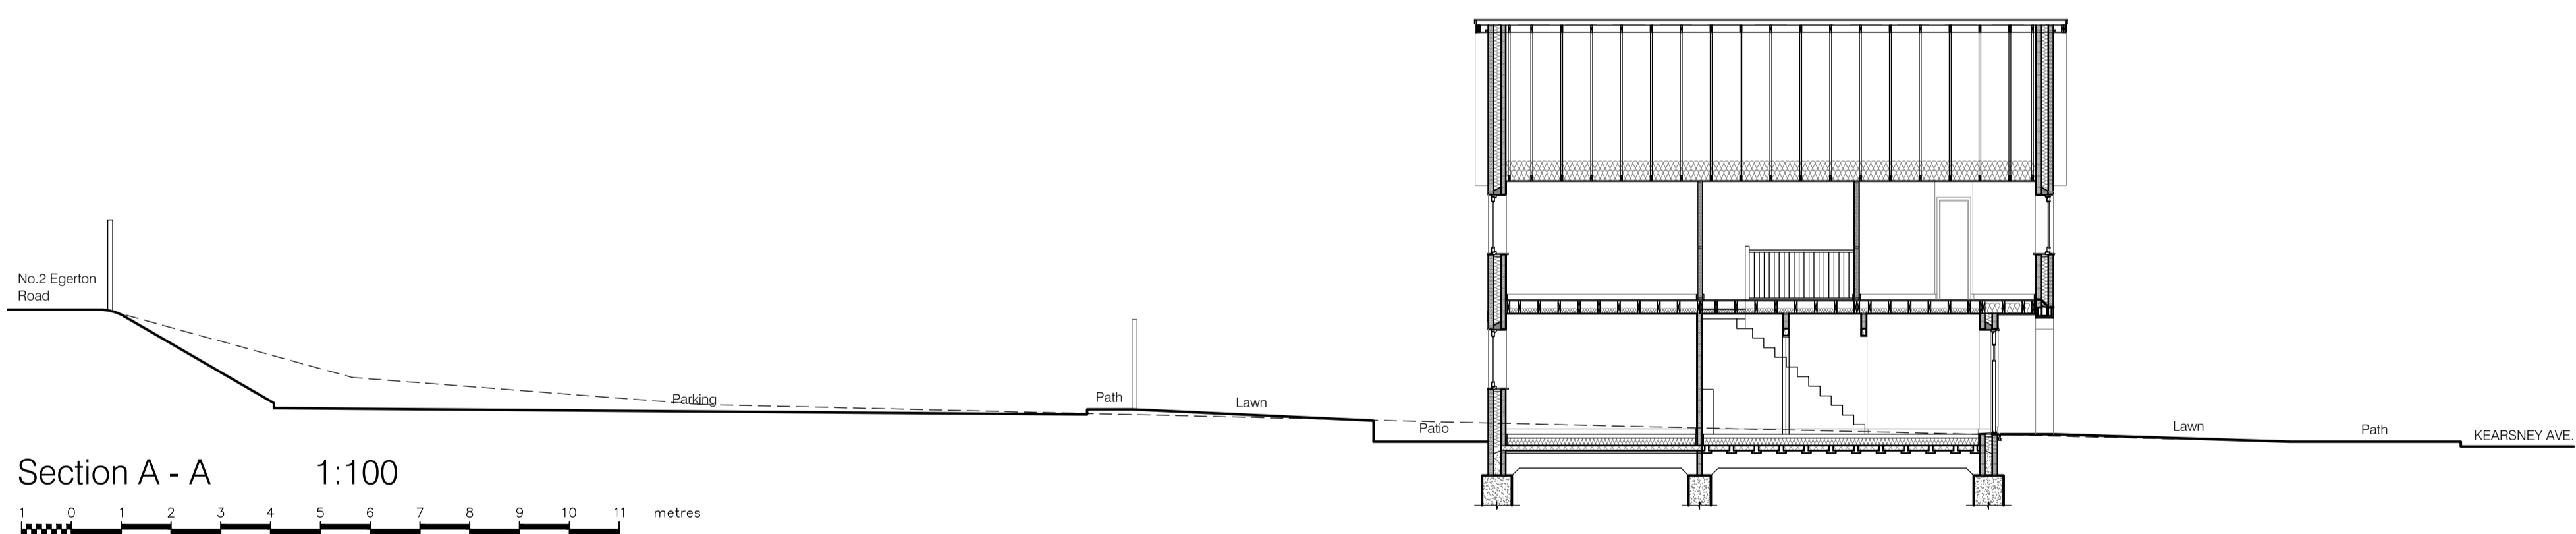

Section A - A 1:100  
 1 0 1 2 3 4 5 6 7 8 9 10 11 metres

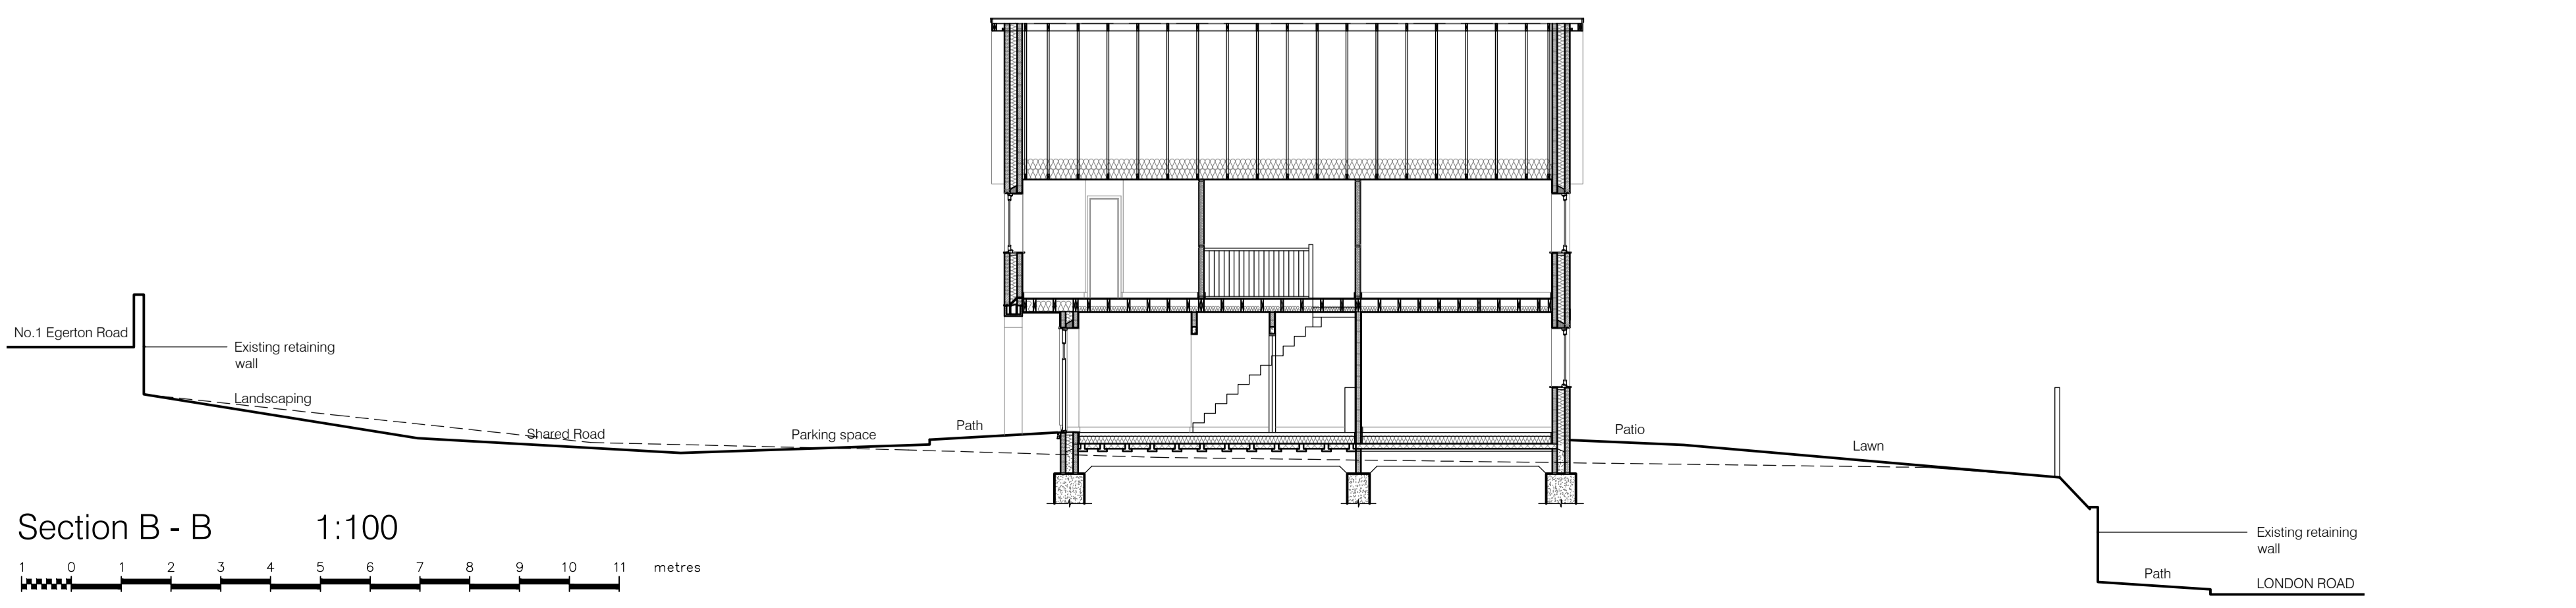

Section B - B 1:100  
 1 0 1 2 3 4 5 6 7 8 9 10 11 metres

| Rev  | Date | Description   |
|--|------|---------------|
| <b>Stour Valley Architecture</b>   |      |               |
| Project<br>Proposed Residential Development<br>At The Railway Bell<br>River<br>Dover<br>CT16 3AD |      |               |
| Drawing Description<br>Proposed Site Plan showing<br>Proposed Levels                             |      |               |
| Scale<br>1:200/ 1:100 @ A1   |      |               |
| Date<br>Sept 2023  |      |               |
| Drawing Number<br>2242/ 010  |      | Revision<br>/ |