

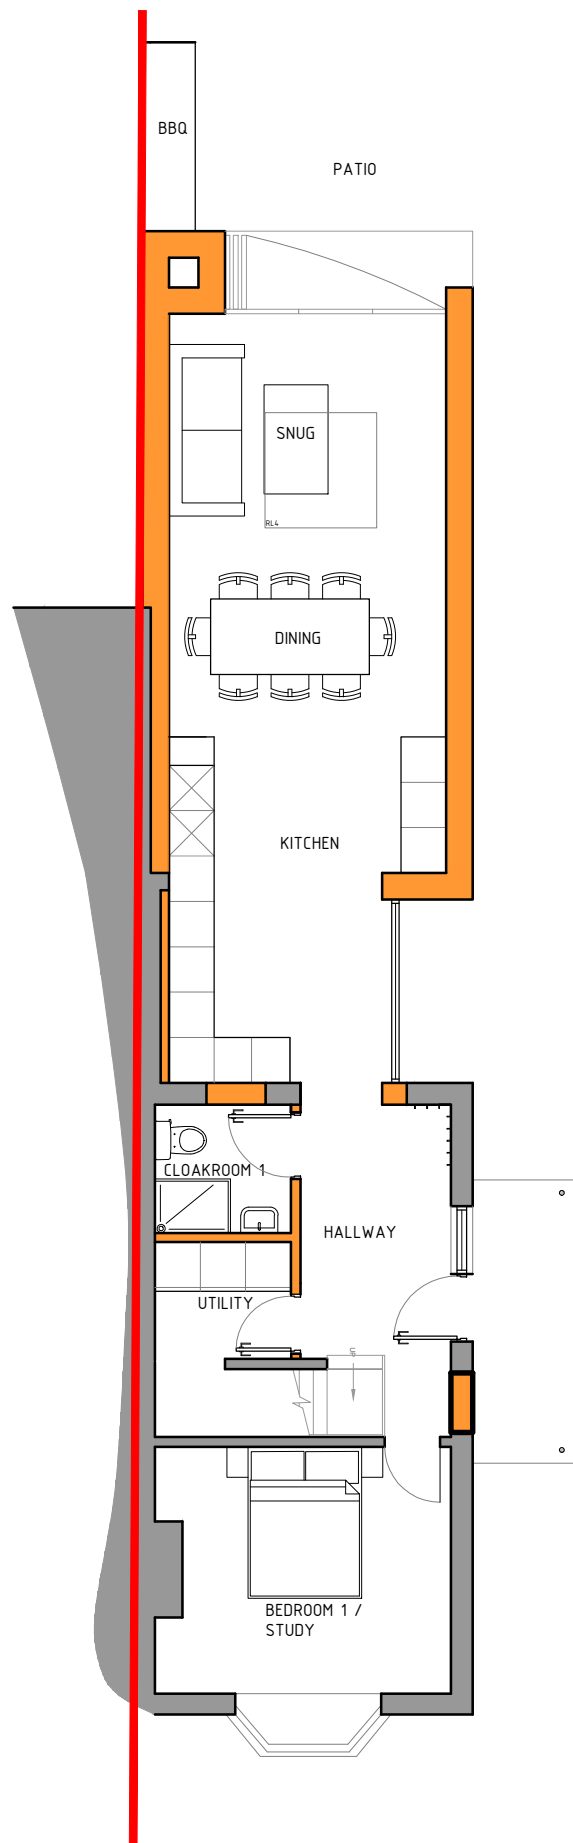


PROPOSED ROOF PLAN
SCALE 1:100 @ A3

0 1 2 3 4 5 METRES

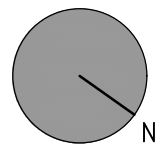

PROPOSED GROUND FLOOR PLAN
SCALE 1:100 @ A3

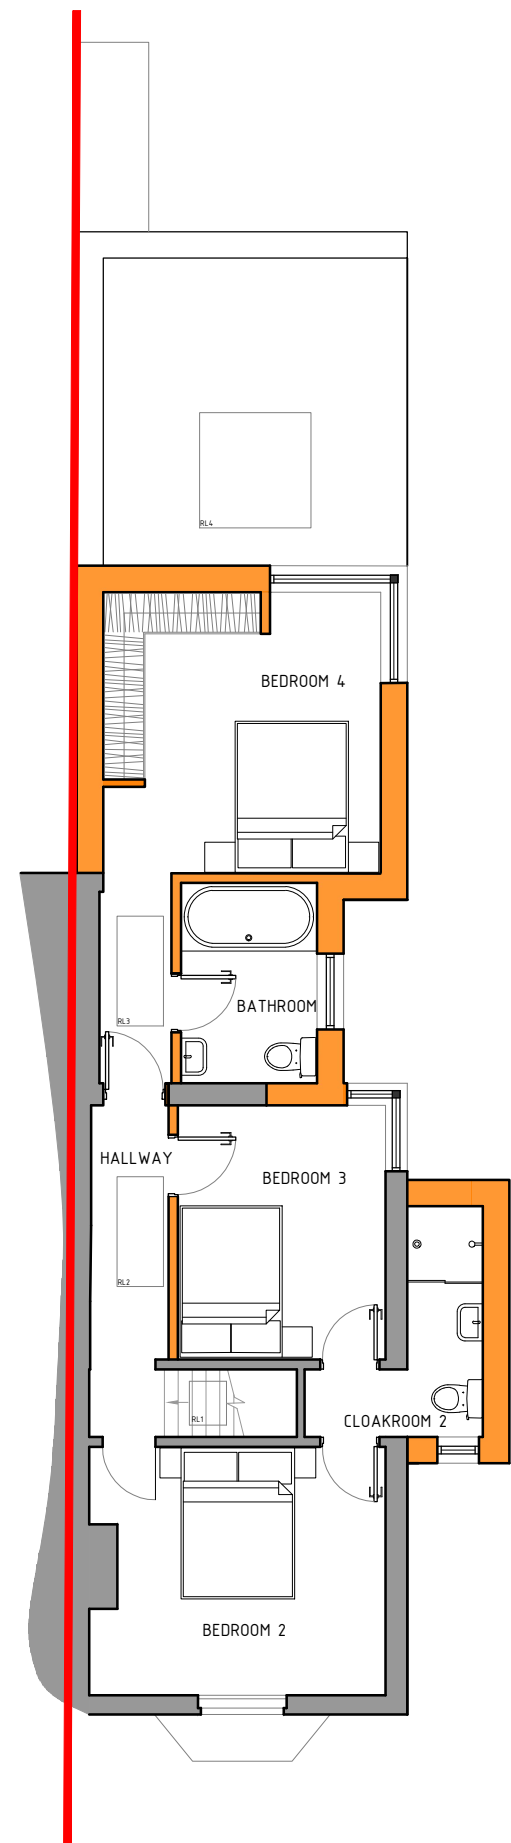





PROPOSED FIRST FLOOR PLAN
SCALE 1:100 @ A3

NOTES: THIS DRAWING IS THE COPYRIGHT OF MOOD DESIGN LTD. IT MAY NOT BE COPIED, ALTERED OR REPRODUCED WITHOUT WRITTEN AUTHORITY. THE USE OF THIS DRAWING BY THIRD PARTIES IS ENTIRELY AT THEIR OWN RISK.

THE DRAWING MUST NOT BE SCALED. ALL LEVELS AND DIMENSIONS MUST BE CHECKED ON SITE. FIGURED DIMENSIONS MUST BE CHECKED ON SITE. FIGURED DIMENSIONS SHOULD BE TAKEN IN PREFERENCE TO SCALED DIMENSIONS.

FOR PLANNING APPLICATION
SUBMISSION PURPOSES ONLY

-  LINE DENOTES SITE APPLICATION BOUNDARY
-  LINE DENOTES EXTENSION OF ADJOINING PROPERTY
-  HATCH DENOTES EXISTING WALLS
-  HATCH DENOTES PROPOSED WALLS

REVISIONS: DATE: NOTE:



A | STUDIO 1, NEW BARN FARM, SUN HILL, CALBOURNE, IOW PO30 4JA
T | 01983 555051
W | WWW.MOODDESIGN.CO.UK
E | HELLO@MOODDESIGN.CO.UK

CLIENT:
MR AND MRS KAVANAGH

PROJECT:
EXTENSIONS & ALTERATIONS TO EXISTING
DWELLING: 37 WORSLEY ROAD,
GURNARD, PO31 8JW

DRAWING TITLE:
PROPOSED ROOF & FLOOR PLANS

SCALE: DATE: DRAWN:
1:100@A3 SEP 23 SM

STAGE: CHECKED BY:
PLANNING APPLICATION CC

JOB NUMBER: DRAWING NUMBER: REVISION:
MDA233 PL 05 .