


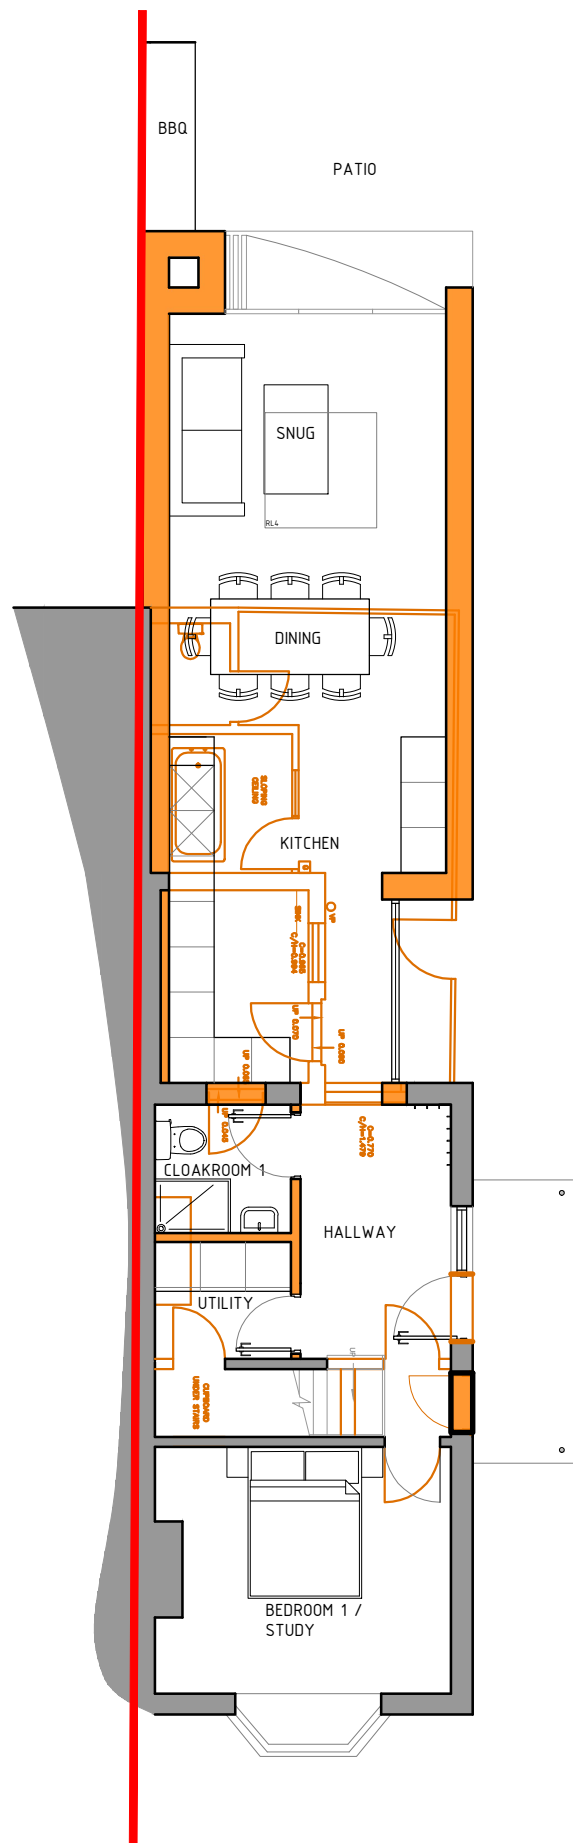


PROPOSED ROOF PLAN  
SCALE 1:100 @ A3

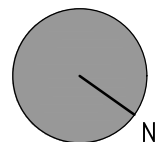

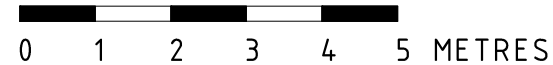

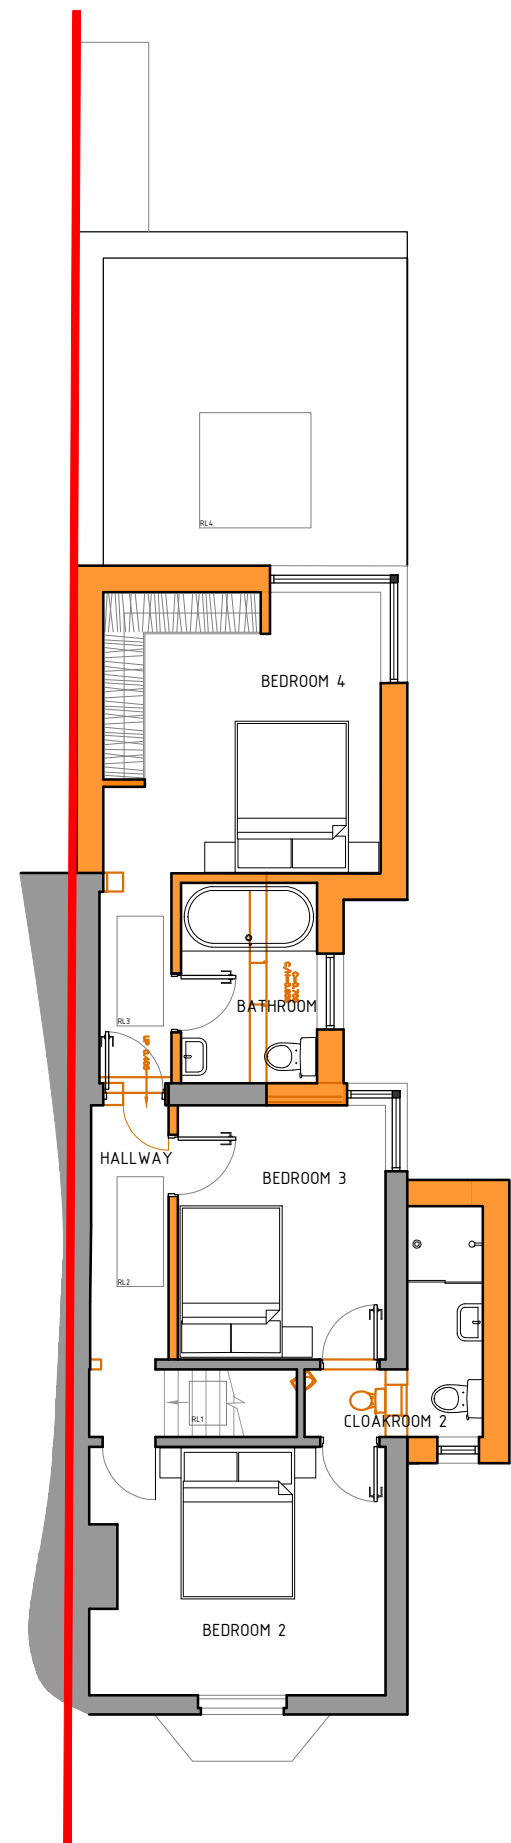


PROPOSED GROUND FLOOR PLAN  
SCALE 1:100 @ A3



PROPOSED FIRST FLOOR PLAN  
SCALE 1:100 @ A3

NOTES: THIS DRAWING IS THE COPYRIGHT OF MOOH DESIGN LTD. IT MAY NOT BE COPIED, ALTERED OR REPRODUCED WITHOUT WRITTEN AUTHORITY. THE USE OF THIS DRAWING BY THIRD PARTIES IS ENTIRELY AT THEIR OWN RISK.  
THE DRAWING MUST NOT BE SCALED. ALL LEVELS AND DIMENSIONS MUST BE CHECKED ON SITE. FIGURED DIMENSIONS MUST BE CHECKED ON SITE. FIGURED DIMENSIONS SHOULD BE TAKEN IN PREFERENCE TO SCALED DIMENSIONS.

FOR PLANNING APPLICATION  
SUBMISSION PURPOSES ONLY

-  LINE DENOTES SITE APPLICATION BOUNDARY
-  LINE DENOTES EXTENSION OF ADJOINING PROPERTY
-  HATCH DENOTES EXISTING WALLS
-  HATCH DENOTES PROPOSED WALLS
-  LINE DENOTES DEMOLITION LAYER

REVISIONS: DATE: NOTE:



A | STUDIO 1, NEW BARN FARM, SUN HILL, CALBOURNE, IOW PO30 4JA  
T | 01983 555051  
W | WWW.MOODDESIGN.CO.UK  
E | HELLO@MOODDESIGN.CO.UK

CLIENT:  
MR AND MRS KAVANAGH

PROJECT:  
EXTENSIONS & ALTERATIONS TO EXISTING DWELLING: 37 WORSLEY ROAD, GURNARD, PO31 8JW

DRAWING TITLE:  
PROPOSED ROOF & FLOOR PLANS + DEMOLITION LAYER

SCALE: 1:100@A3      DATE: SEP 23      DRAWN: SM

STAGE: PLANNING APPLICATION      CHECKED BY: CC

JOB NUMBER: MDA233      DRAWING NUMBER: PL 06      REVISION: .