
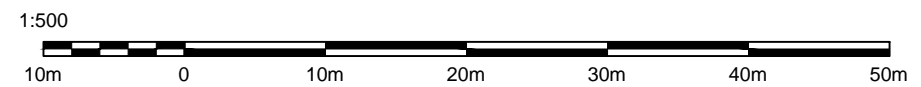
 Property Under Same Ownership  
 Site Boundary

**Existing Site Plan**  
 Scale 1:500 when printed A3

2  
9



**EQUUS**  
DESIGN AND BUILD


+44 (0) 1865 920200  
enquiries@equusdesignandbuild.com

Proposed Development  
**Northumberland Barn**

Client	RT
Site	Doddington Northumberland UK
Phone	

- All dimensions in millimeters. All dimensions and levels to be checked by contractor prior to commencing work.  
 - Assume drawings not to scale, use figured dimensions. Do not scale from drawings.  
 - Work done shall confirm to the issued drawings and specifications. No changes to be made unless by prior consultation with Deverson Design & Equus Works.  
 - Copyright and Intellectual Property rights are owned by Deverson Design & Equus Works. reproduction or use of design by any party for any purpose is expressly forbidden without the written consent of Deverson Design & Equus Works.

Client approved, no further changes  
(sign) .....  
(date) .....

Project No	EQ23/22 - 01	
Drawing Title	Barn	
Drawing No	C001	
Pages		
Drawn	JD	23 July 2023
Review	JD	
Leader	HD	
Stage	Layout Prelim	
Scale		
Paper	A3	

Revisions  
 7 Sept 23 - Revise style & materials  
 2 Oct 23 - Revise driveway & annotations