


Project name
 13 Lindisfarne Road, Amble, NE65 0EH
 Extension and Alterations

| Date | Drawn by | Scale |
|----------|------------|---------|
| Oct 2023 | TH | 1:50@A3 |
| Job no | Drawing no | Rev |
| 1530 | PP02 | A |

For
 Mr M Batey


Drawing title
 Proposed Ground Floor Plan

Discrepancies, ambiguities and/or omissions between this drawing and information given elsewhere must be reported to the architect before proceeding.
 This drawing is copyright.
 Dimensions must be checked on site.
 Do not scale off dimensions from this drawing.

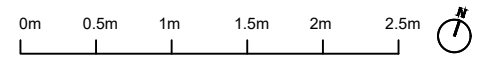

----- Proposed Demolition

Rev A: Scale Bar Amended

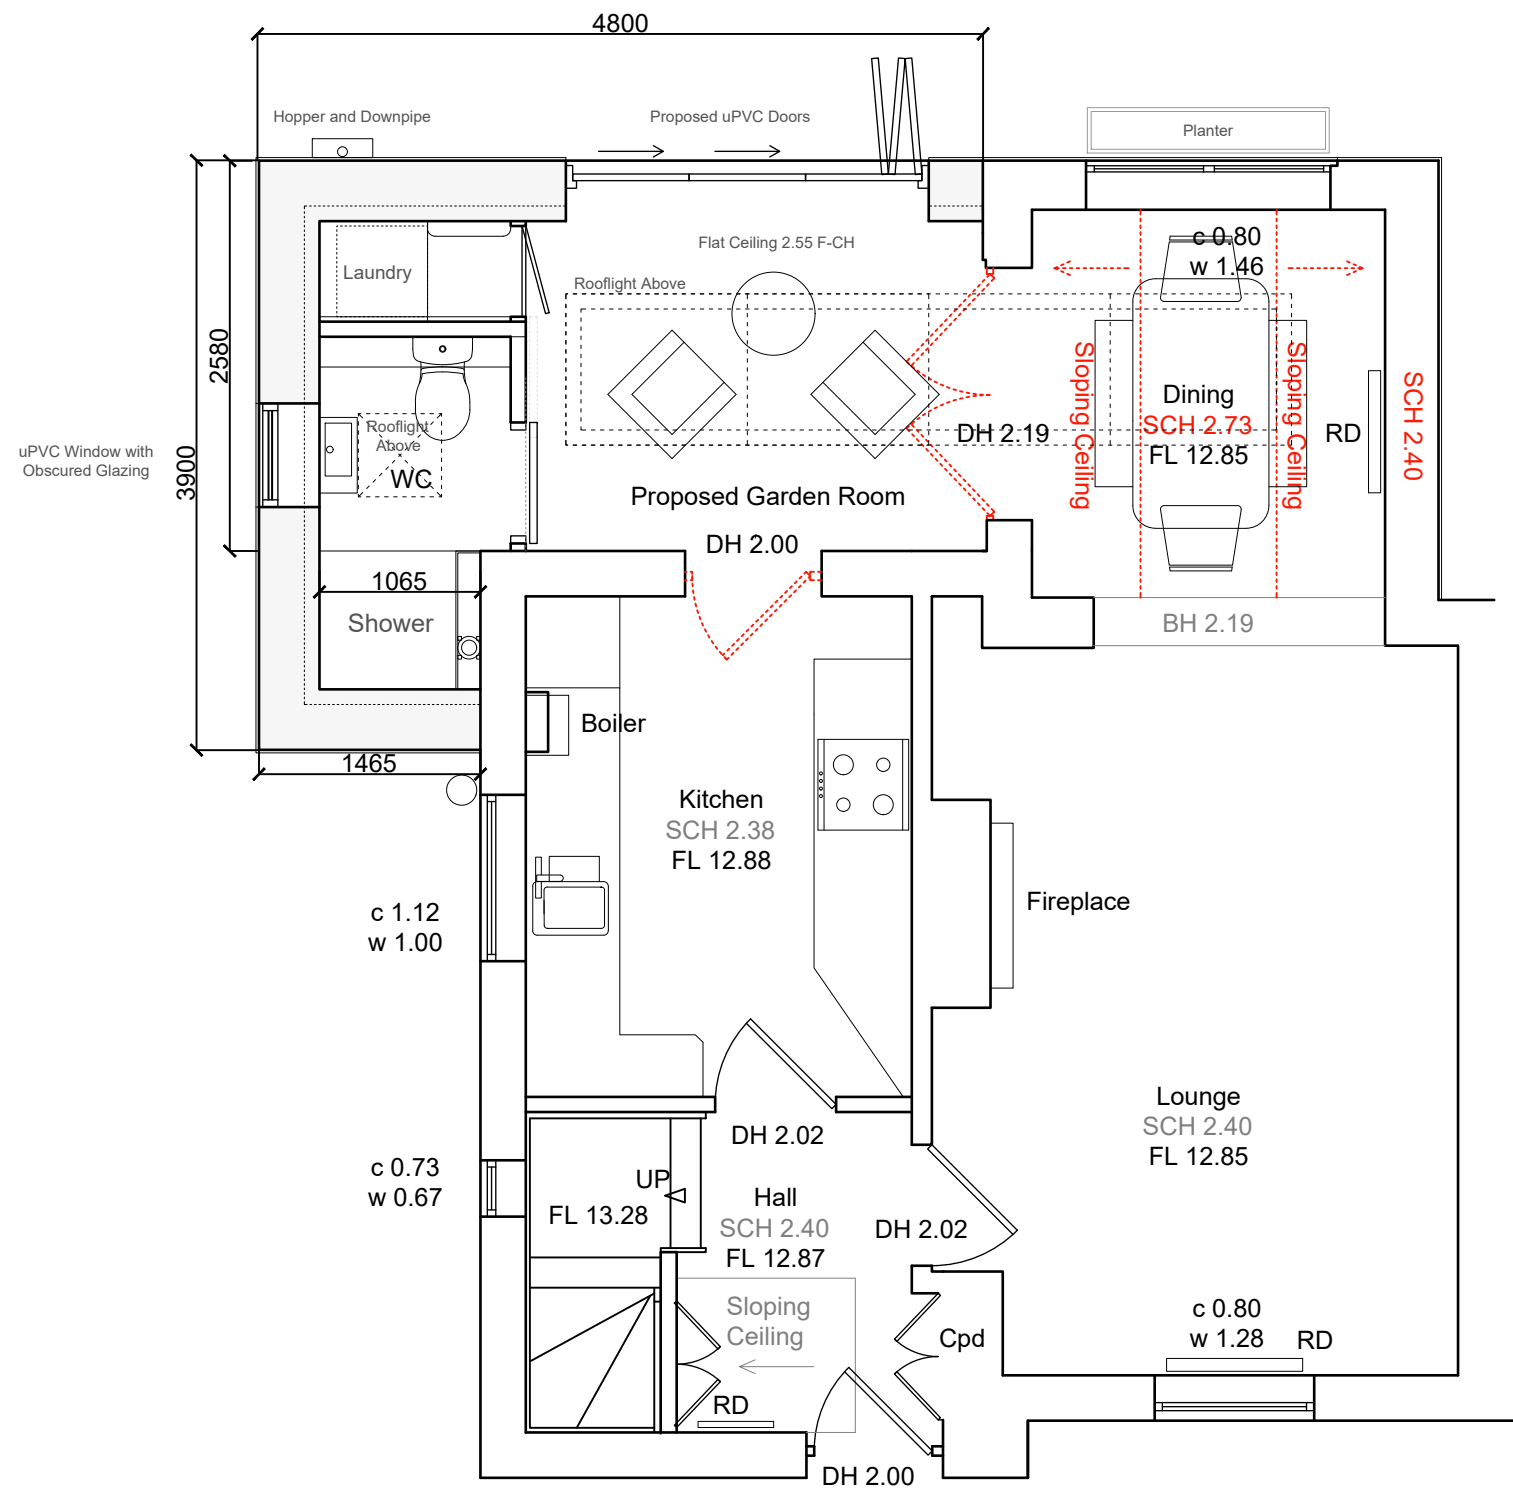

Proposed Ground Floor Plan