

Project name  
 13 Lindisfarne Road, Amble, NE65 0EH  
 Extension and Alterations


Date	Drawn by	Scale
Oct 2023	TH	1:50@A3

Job no	Drawing no	Rev
1530	PP02A	A


For  
 Mr M Batey

Drawing title  
 Proposed Roof Plan

Discrepancies, ambiguities and/or omissions between this drawing and information given elsewhere must be reported to the architect before proceeding.  
 This drawing is copyright.  
 Dimensions must be checked on site.  
 Do not scale off dimensions from this drawing.

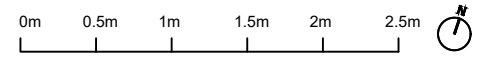

Rev A: Scale Bar Amended

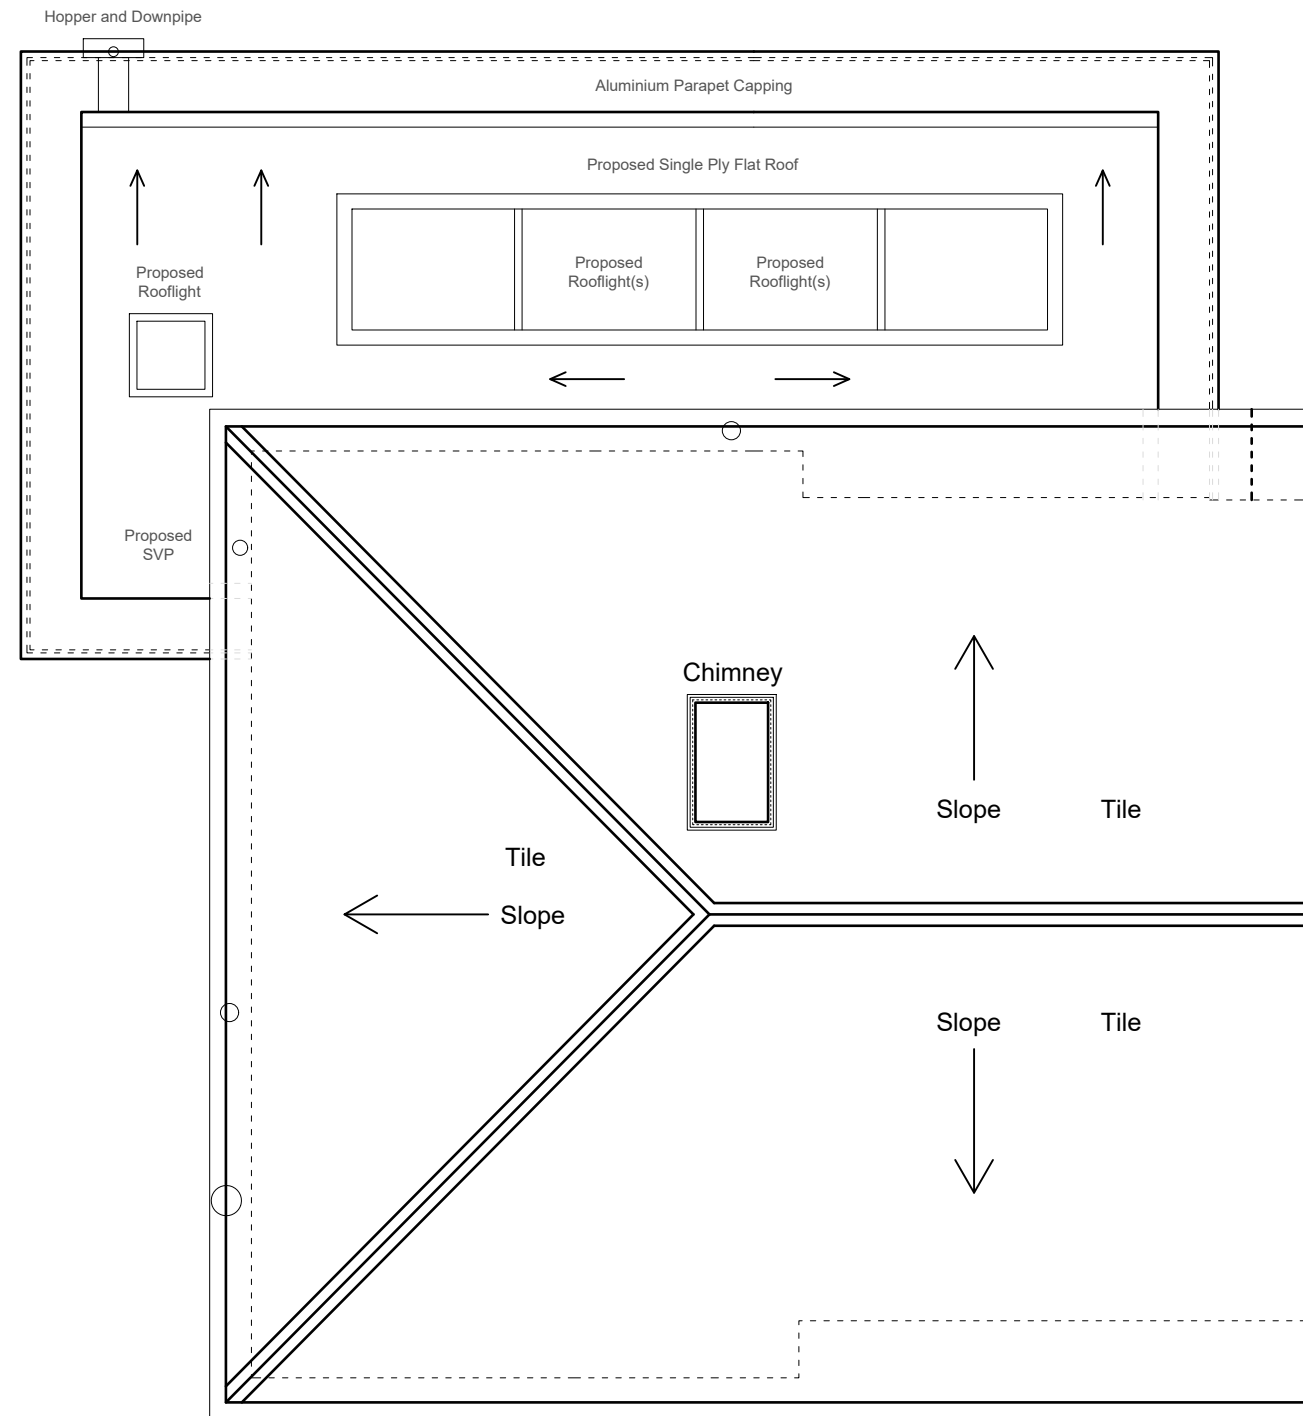

Proposed Roof Plan