

Project name
13 Lindisfarne Road, Amble, NE65 0EH
Extension and Alterations

Date	Drawn by	Scale
Oct 2023	TH	1:50@A3


Job no	Drawing no	Rev
1530	PP03	A

For
Mr M Batey

Drawing title
Proposed Elevations


Discrepancies, ambiguities and/or omissions between this drawing and information given elsewhere must be reported to the architect before proceeding.
This drawing is copyright.
Dimensions must be checked on site.
Do not scale off dimensions from this drawing.

0m 0.5m 1m 1.5m 2m 2.5m

 


----- Proposed Demolition

Rev A: Scale Bar Amended

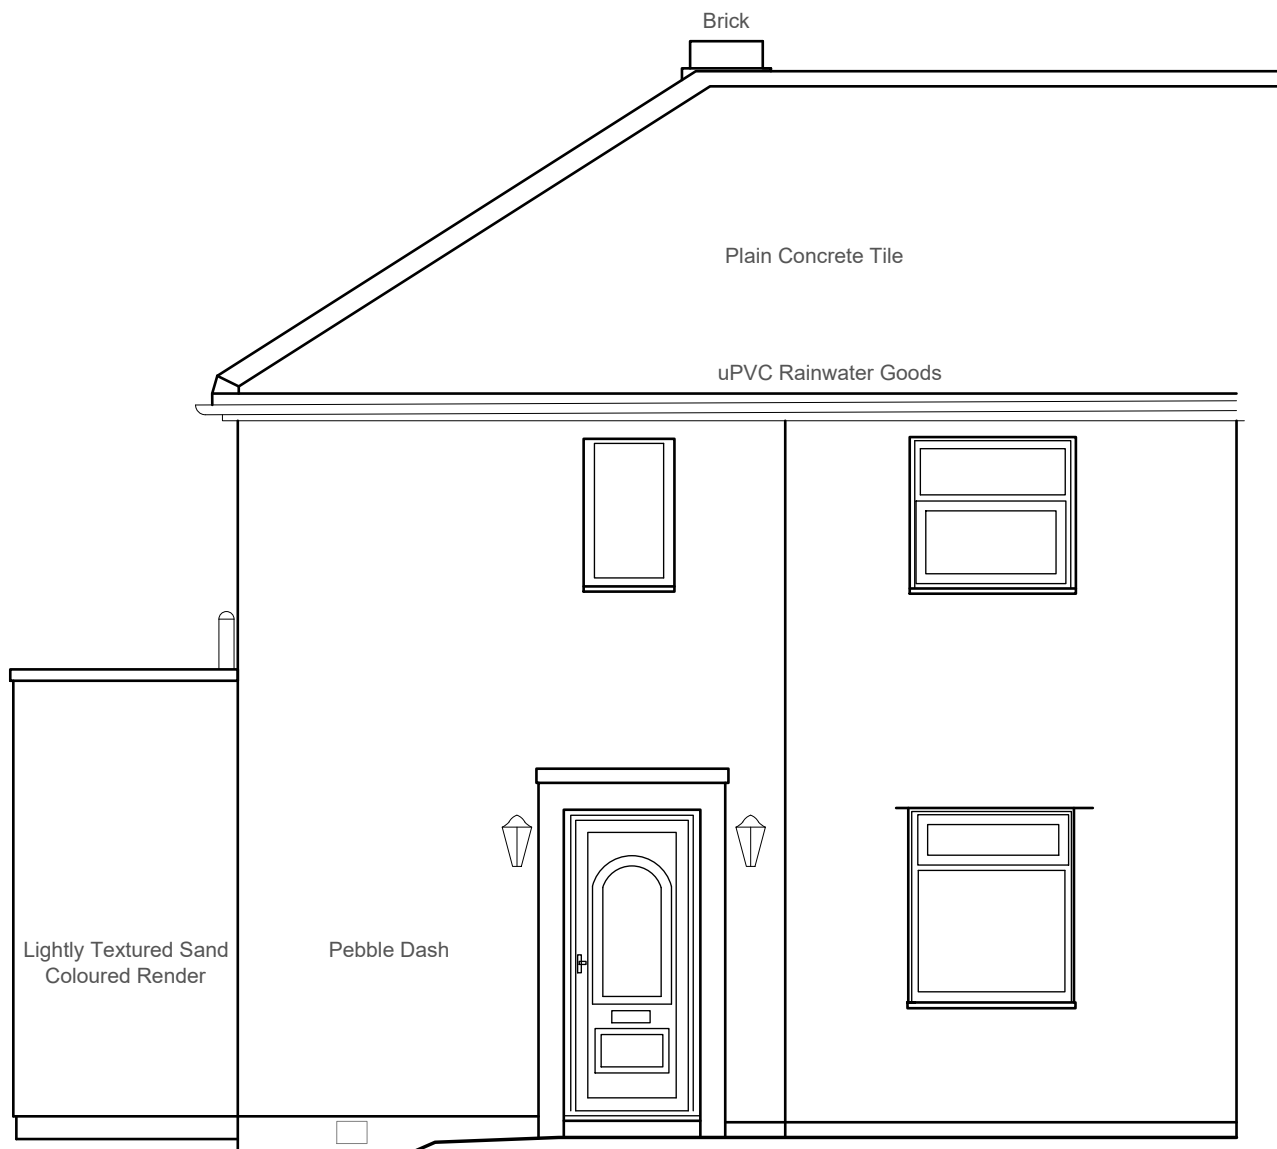

Front Elevation (South)

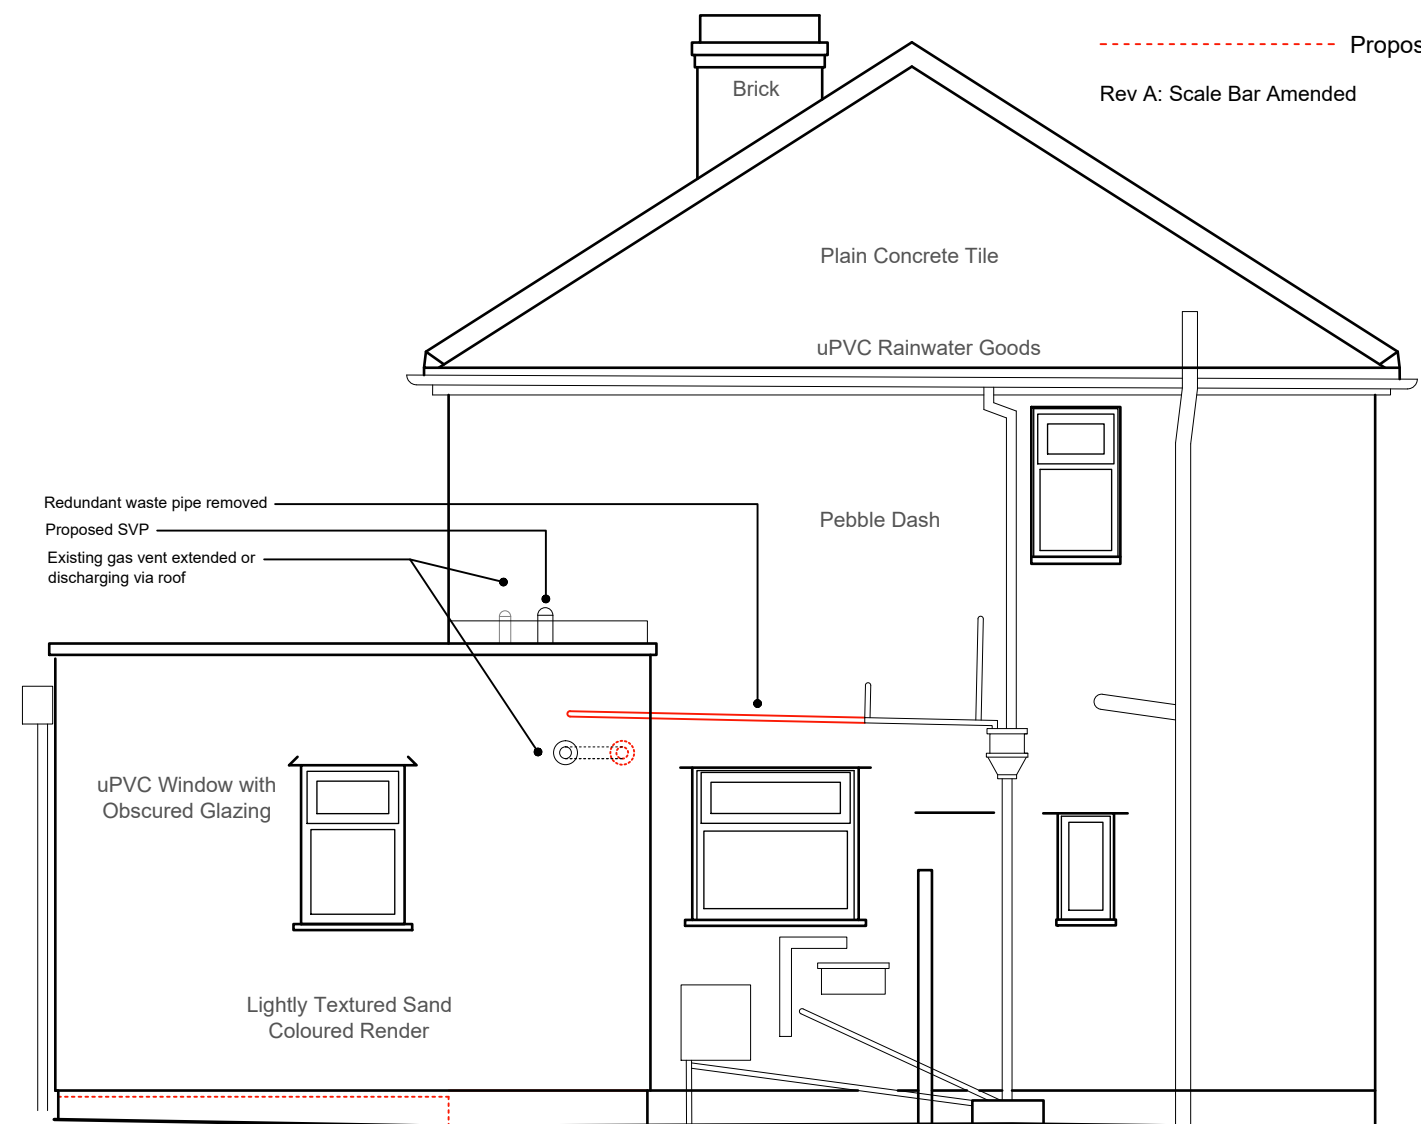

Side Elevation (West)