

Notes:  
 All dimensions to be checked on site.  
 Any dimensions not noted on the drawings should be confirmed with the Architect prior to construction.  
 All drawings to be read in conjunction with Structural Engineer/consultant drawings, schedules and specifications. Any discrepancies between information to be reported to the Architect before any work commences.  
 The Contractor's attention is drawn to the Health & Safety matters identified within the Pre-construction Information, Risk Register and on any drawings identified as being potentially hazardous.  
 The Contractor's normal Health & Safety obligations still apply when undertaking construction operations both on and off site.


Key:

P1	03/10/2023	CL	PLANNING
A	18/07/23	CL	DRAFT PLANNING
rev	date	initials	description


drawing:  
**EXISTING ELEVATIONS**  
 project:  
**WYNCHMOOR**  
 drawing no: 0423- 400 revision: P1  
 status:  
**STAGE 3**  
 date:  
**MAY 2023**  
 scale @ A1/A3:  
 1:100/1:200




Adam Knibb Architects  
 Lower Ground Floor, Calpe House,  
 7 St. Thomas Street, Winchester, SO23 9HE  
 www.adamknibbarchitects.com  
 01962 680221

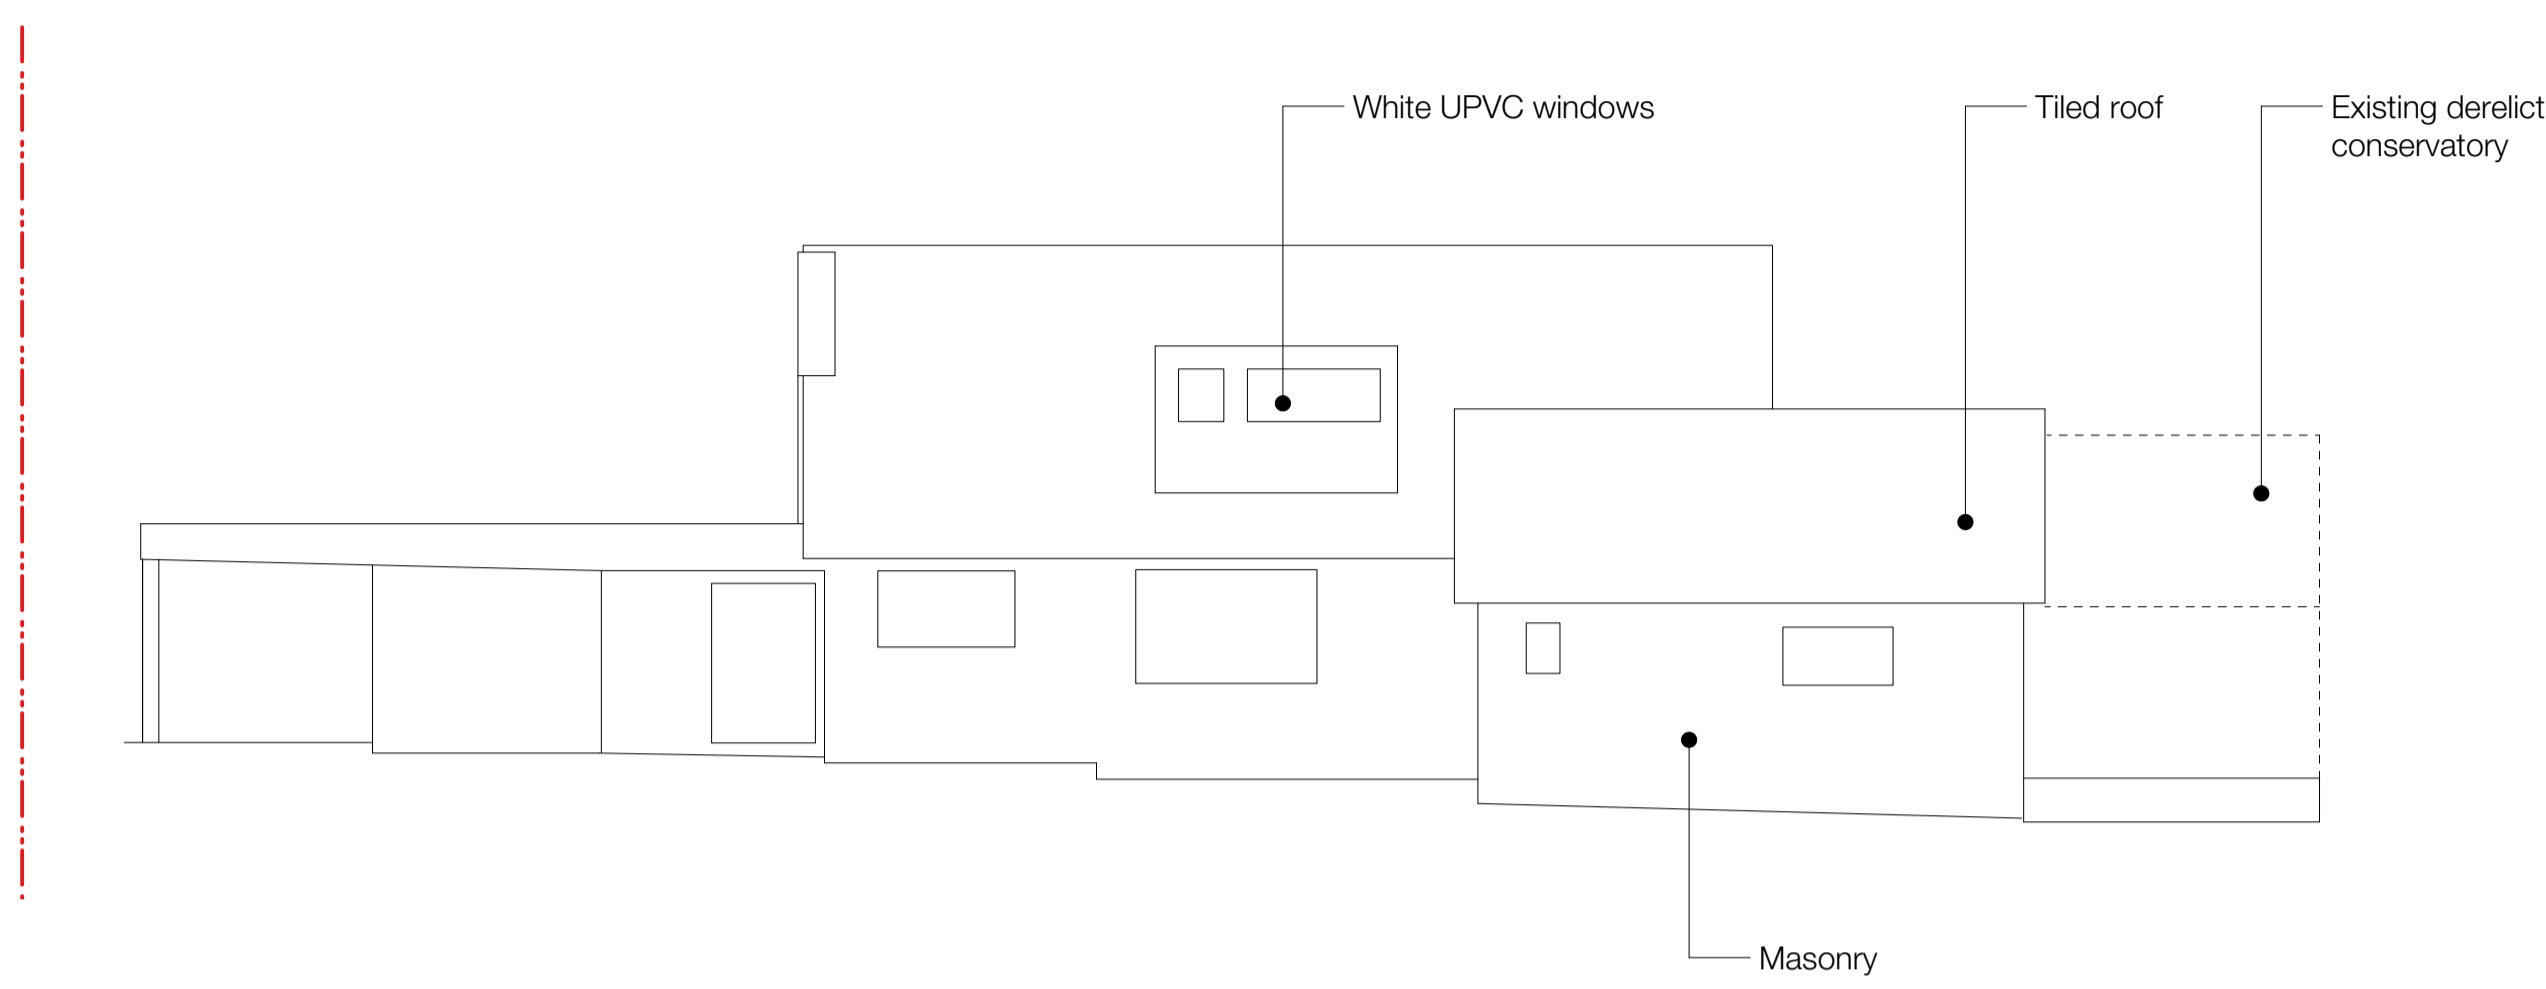


1 EXISTING NORTH ELEVATION  
 Scale: 1:100

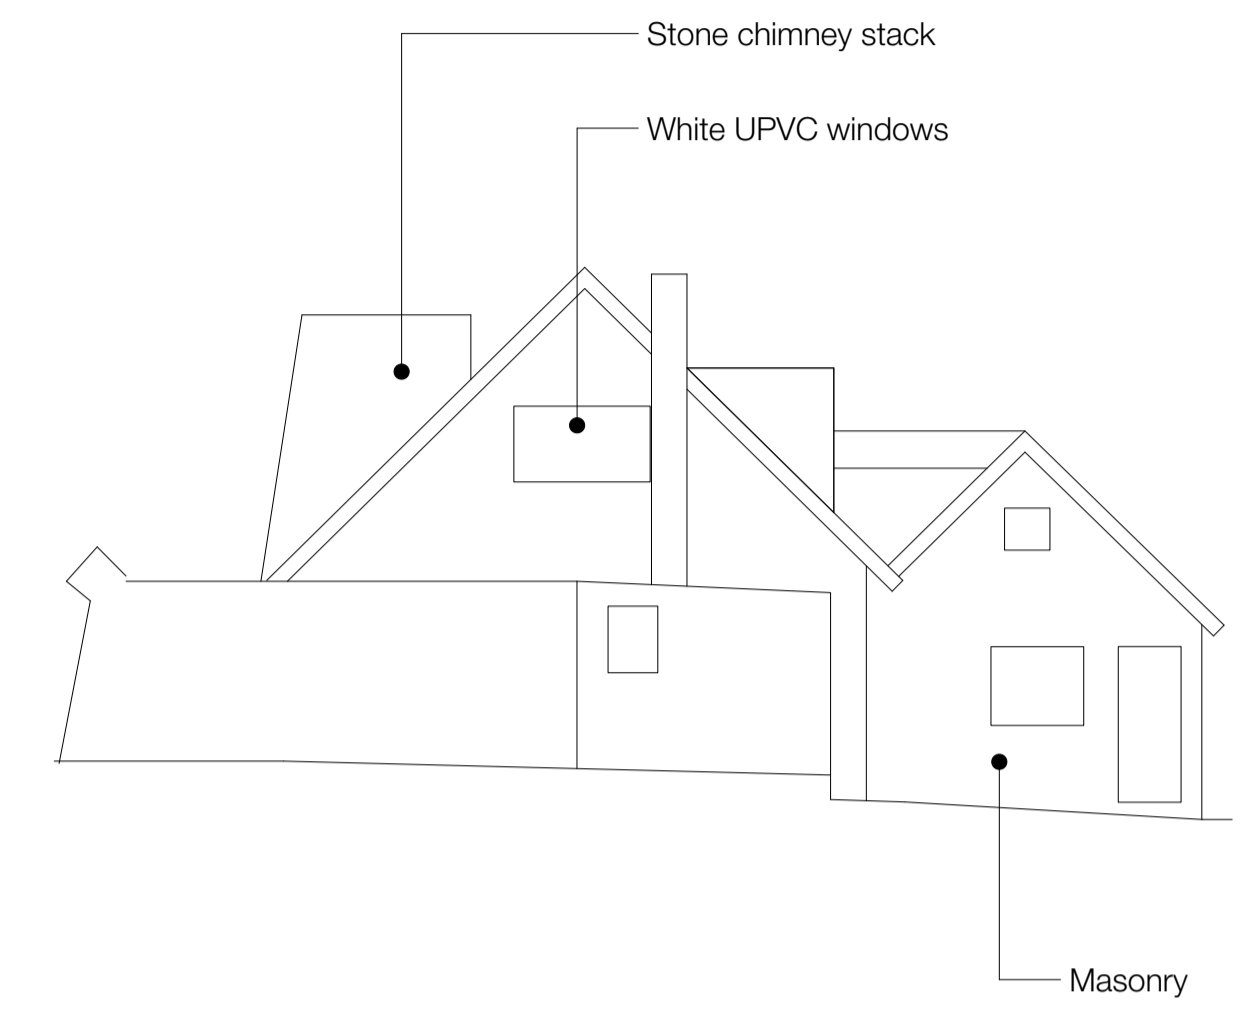

2 EXISTING EAST ELEVATION  
 Scale: 1:100

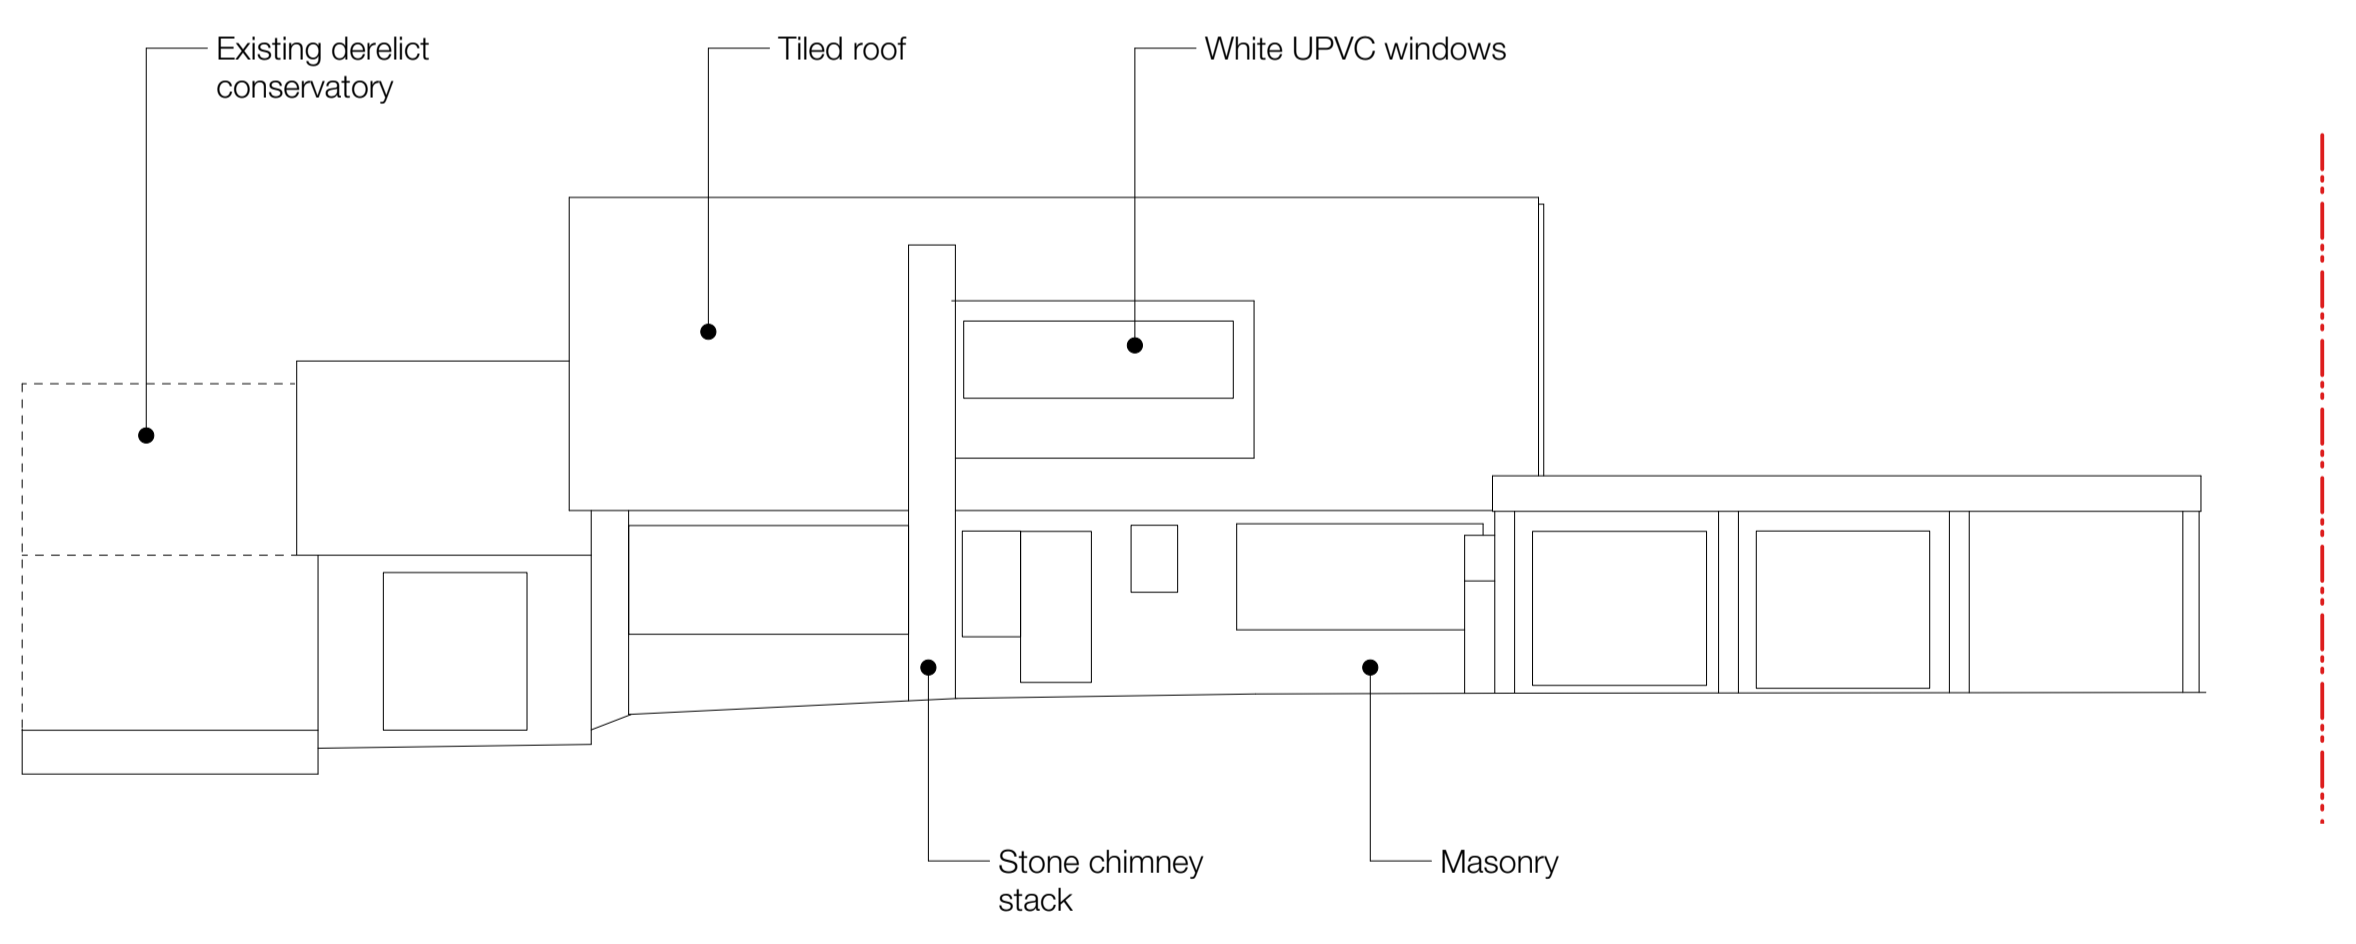

3 EXISTING SOUTH ELEVATION  
 Scale: 1:100

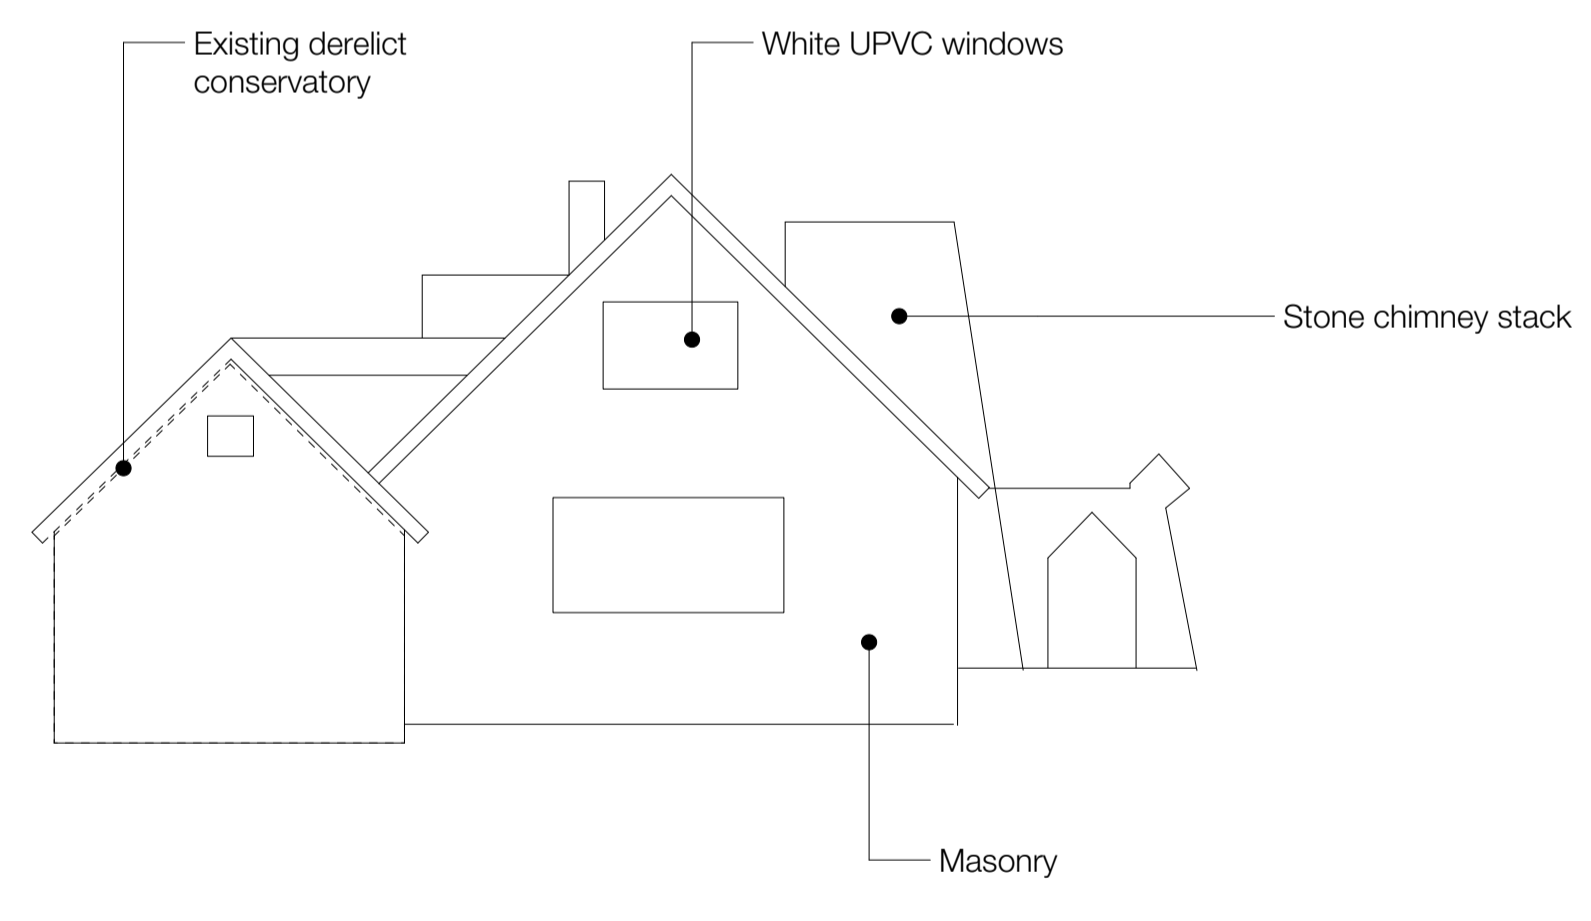

4 EXISTING WEST ELEVATION  
 Scale: 1:100