




PROPOSED SIDE ELEVATION
Scale 1:100





PROPOSED REAR ELEVATION
Scale 1:100



PROPOSED SIDE ELEVATION
Scale 1:100

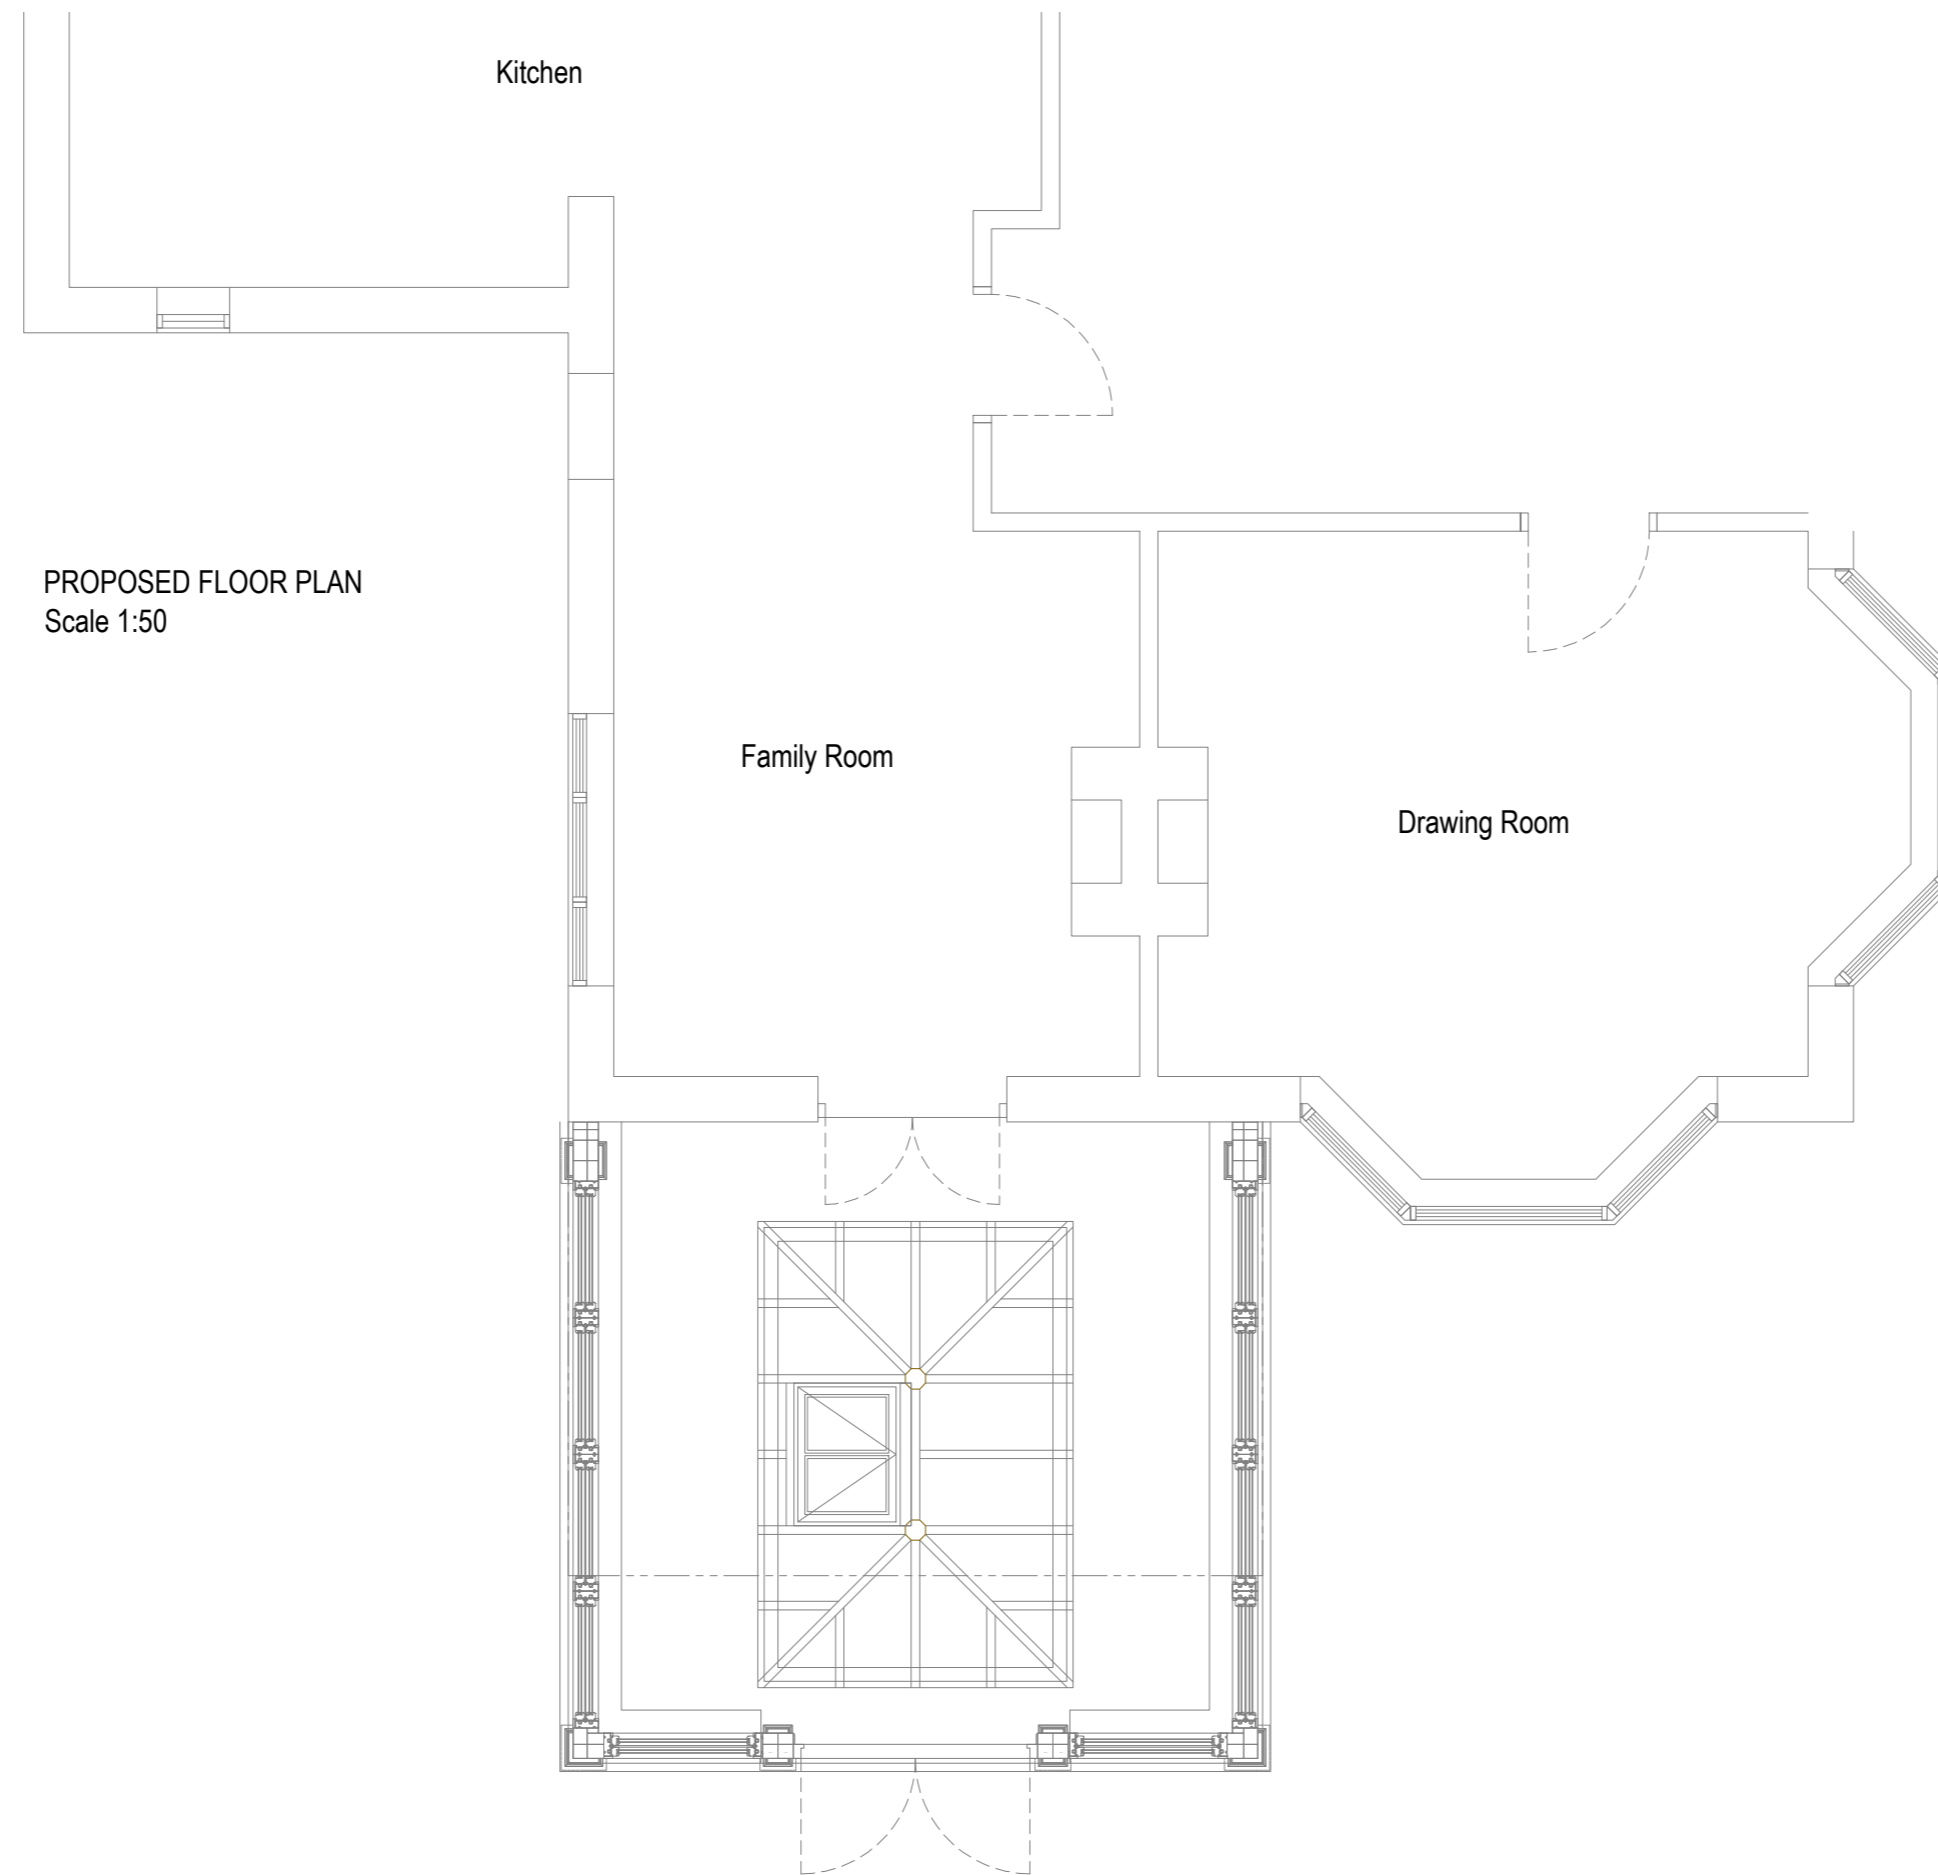

PROPOSED FLOOR PLAN
Scale 1:50

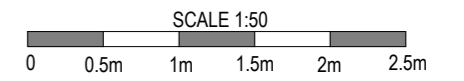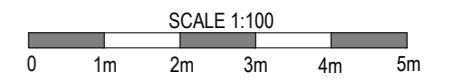

REVISION	DATE	COMMENT

client:
The Knoll House
Pursers Lane
Peaslake, Guildford
Surrey
GU5 9SJ

Drawing:
Proposed Plans & Elevations

scale: Varies@A2	dwg: 12787 /02	rev: -
date: October '23		


David Salisbury

Bennett Road,
Isleport Business Park,
Highbridge, Somerset, TA9 4PW
Tel: 01278-764400 Fax:
01278-764422