



SCALE 1:100

SCALE 1:100


Swindon, SN3 4RY.


Swindon, SN3 4RY.

South Marston, SWindon, SN3 4RY.

Scale 1:100 @ A2


Drawing No Child Date Child Oct' 2023

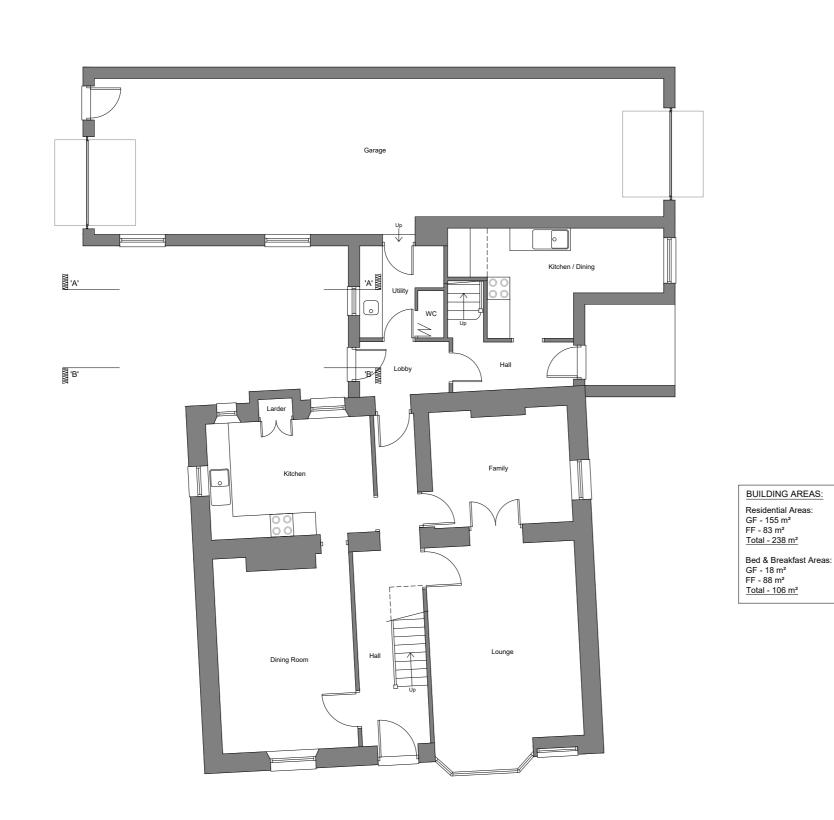

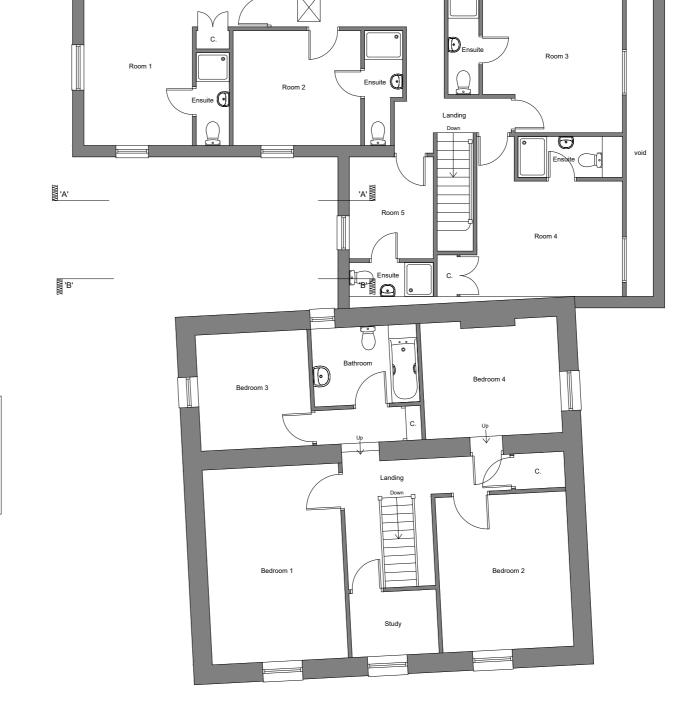

Ground Floor Plan

Rev Date Description

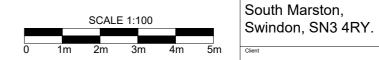


All drawings are copyright
 Report all discrepancies to project administrator
 Do not scale drawing for construction purposes
 All dimensions to be checked on site

The Old Post Office,
Thornhill Road,

In Sullivan Architecture Ltd

101 Victoria Road, Swindon, Wiltshire SN1 3BD.
Tel/Fax 01793 612663 - E-mail: info@iansullivanarchitecture.co.uk


EXISTING FLOOR PLANS						
^{Job No} 2662	Drawing No 102				Rev	
1: 100 @ A2		CE	ISA	Oct' 2023		

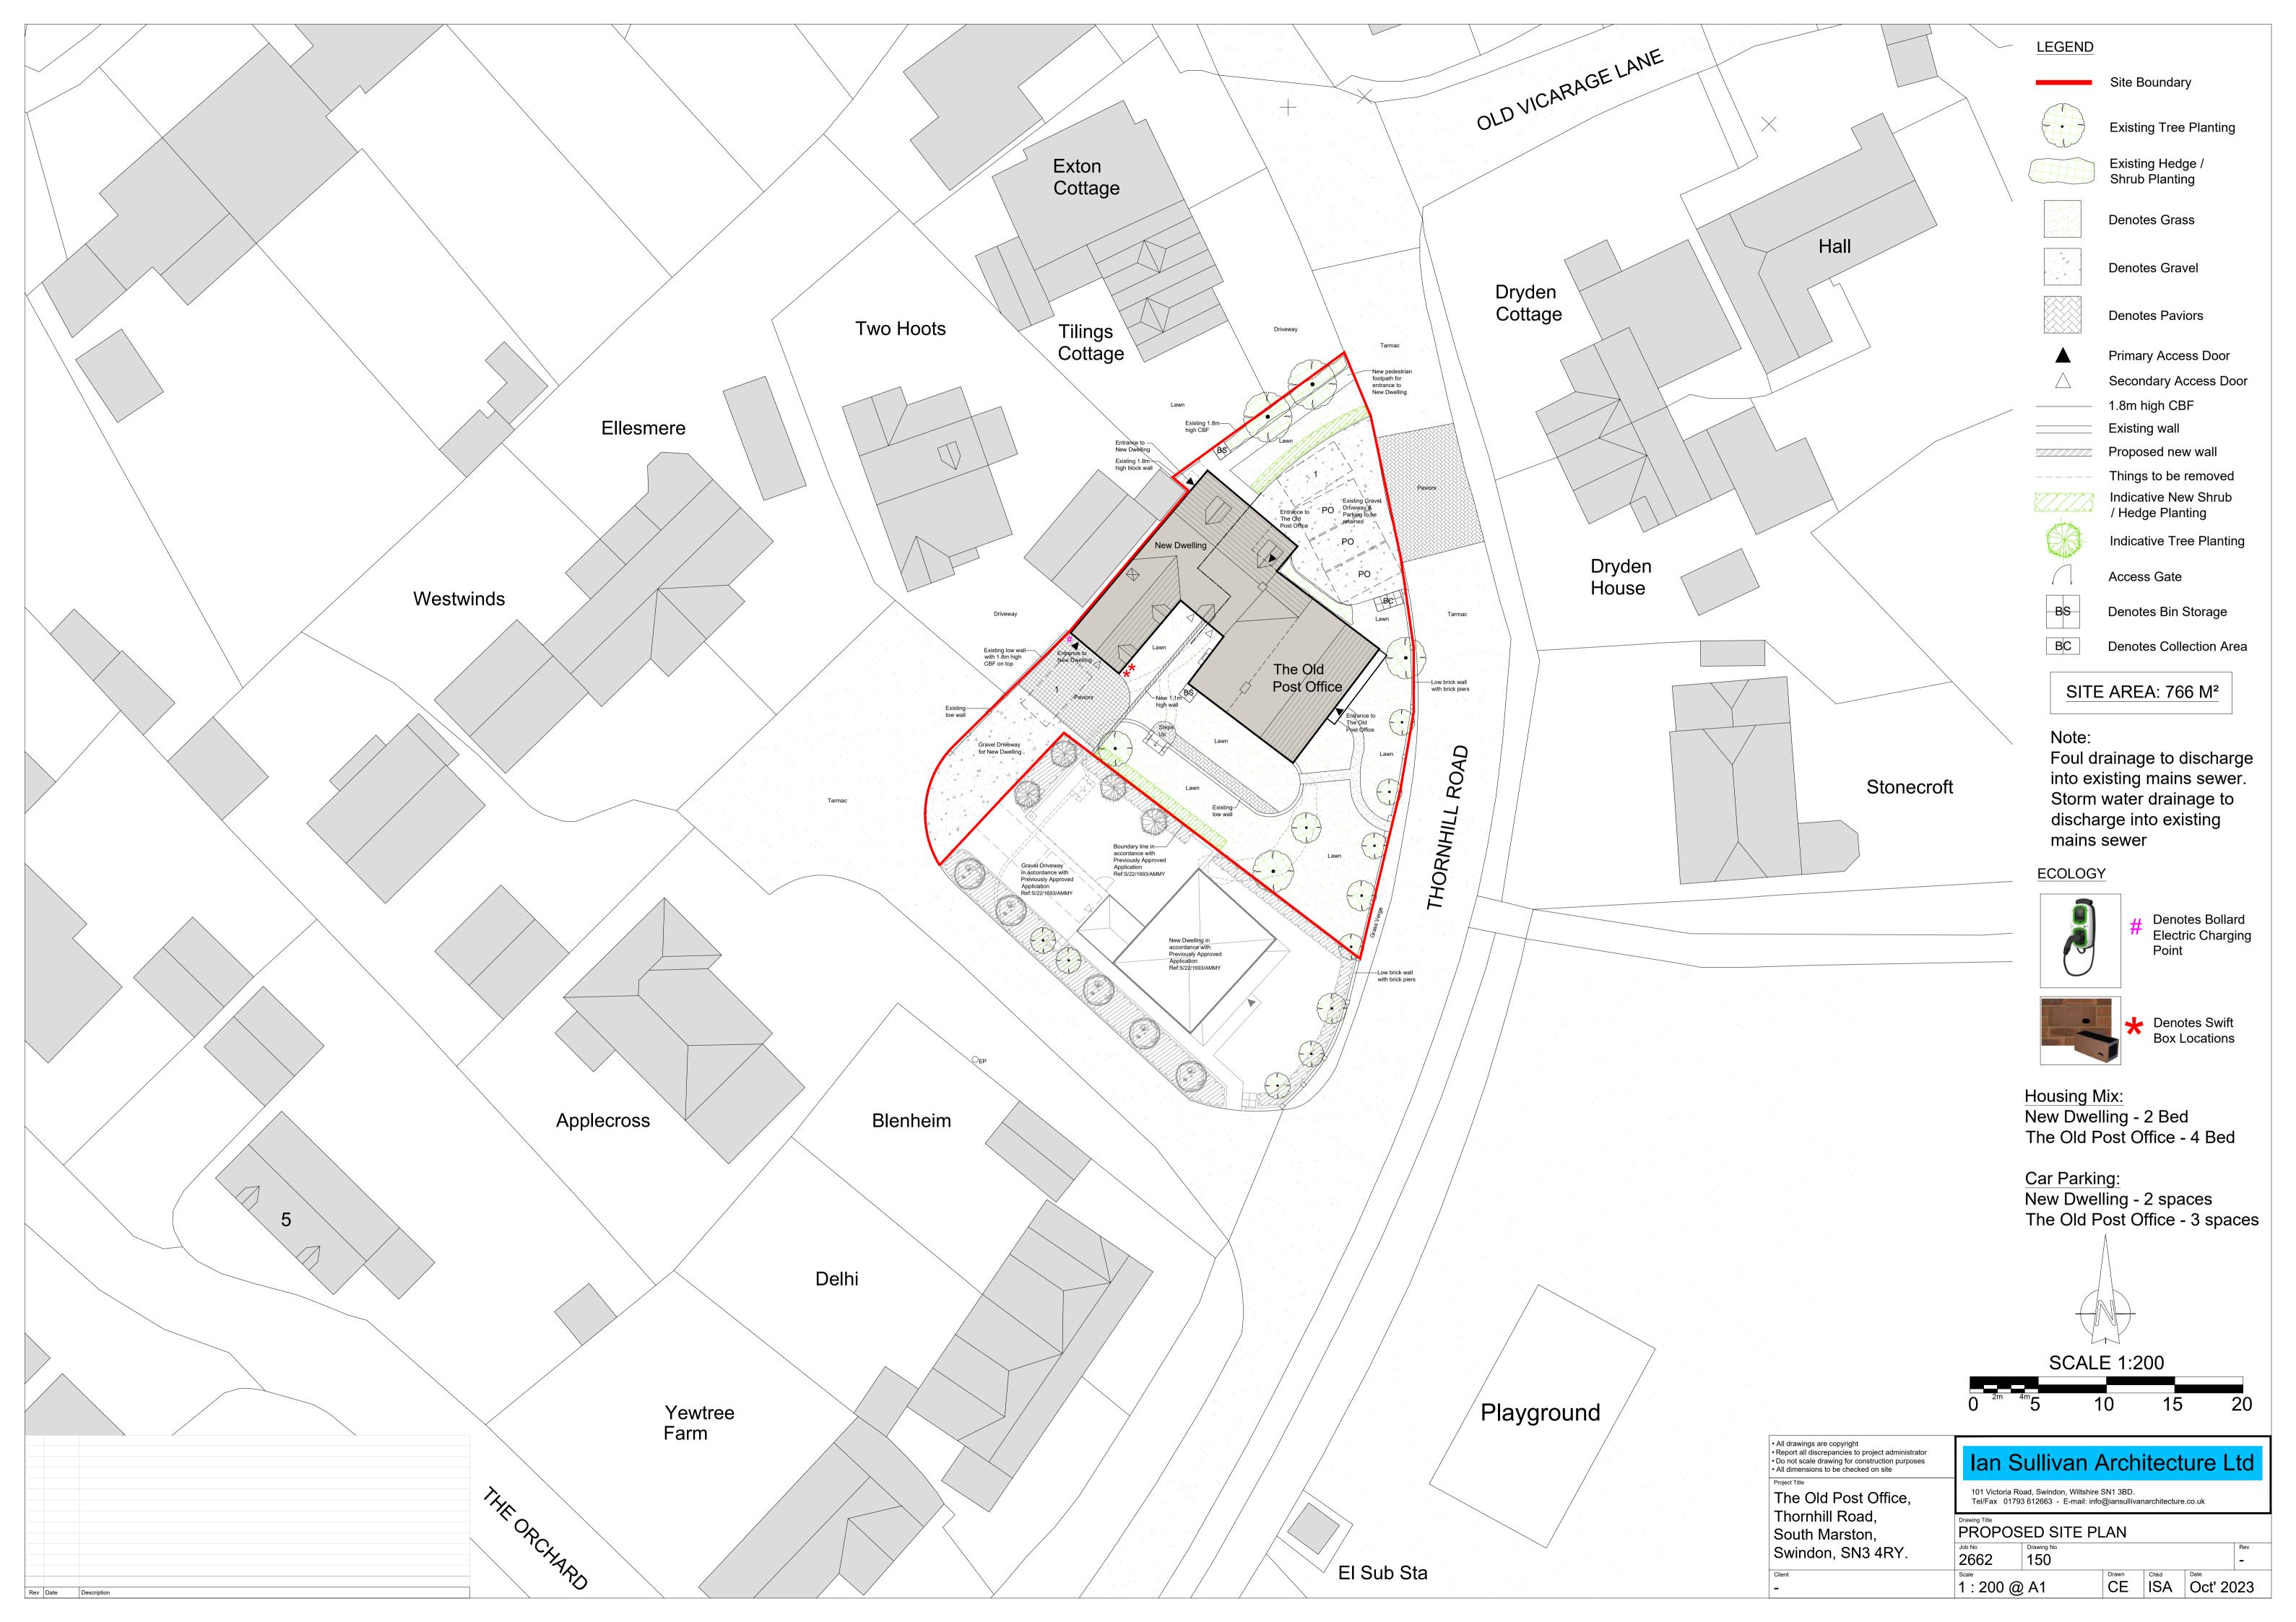







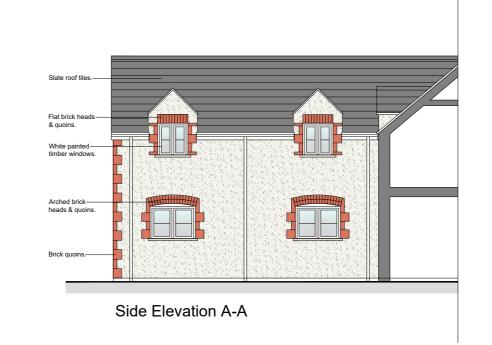




Rev	Date	Description

South Marston, Swindon, SN3 4RY. SCALE 1:100

All drawings are copyright Report all discrepancies to project administrator Do not scale drawing for construction purposes All dimensions to be checked on site	Ian Sullivan Architecture Ltd		
The Old Post Office,	101 Victoria Road, Swindon, Wiltshire SN1 3BD. Tel/Fax 01793 612663 - E-mail: info@iansullivanarchitecture.co.uk		
Thornhill Road,	Drawing Title		

PROPOSED ELEVATIONS

Job No. 2662 Drawing No. 151 CE ISA Oct' 2023 1: 100 @ A2

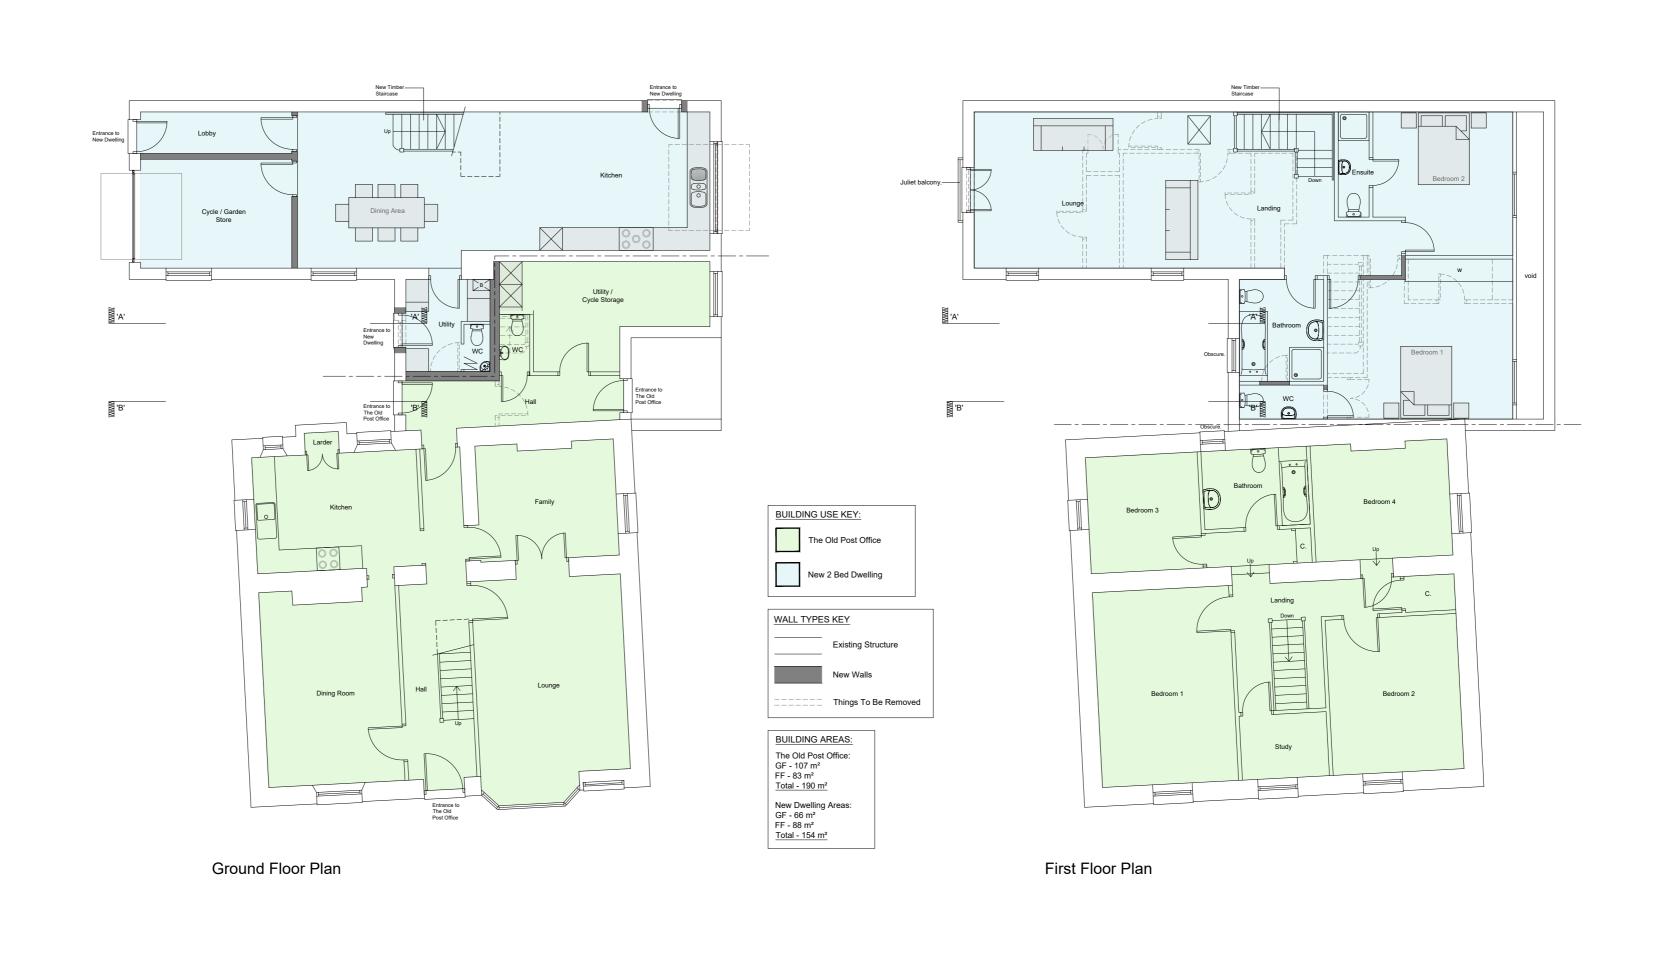

SCALE 1:100

The Date Operation of Date Operatio