


NOTES:  
ALL LEVELS, ANGLES AND DIMENSIONS TO BE CHECKED  
ON SITE PRIOR TO COMMENCEMENT OF WORKS.

THIS DRAWING IS TO BE READ IN CONJUNCTION WITH  
ALL RELEVANT STRUCTURAL ENGINEERS AND  
MECHANICAL AND ELECTRICAL ENGINEERS DRAWINGS,  
DETAILS AND SPECIFICATIONS.



EXISTING ROOF PLAN  
Scale 1:50

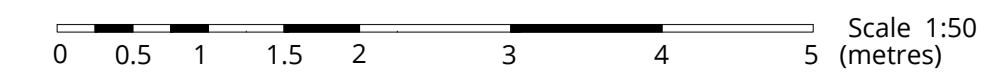

Drawing Status:

PLANNING and LBC

|  |  |  |  |
|--|--|--|--|
|  |  |  |  |
|--|--|--|--|

| Rev | Description | Date | By |
|-----|-------------|------|----|
|     |             |      |    |

|  |   |
|--|---|
|  | MAJESTY HOUSE, AVENUE WEST<br>SKYLINE 120, BRAINTREE<br>ESSEX, CM77 7AA<br>T: 01279 647111<br>W: www.barker-associates.co.uk<br>E: mail@barker-associates.co.uk |
|--|---|

Client: **HARLOW COUNCIL**

Project Title:  
**RE-ROOFING WORKS TO A GRADE II LB  
 THE GEORGIAN HOUSE 7, 8 & 9,  
 NETTESWELLBURY FARM, HARLOW, ESSEX, CM18 6BW**

Drawing Title:  
**EXISTING ROOF PLAN**

|             |              |                    |                    |
|-------------|--------------|--------------------|--------------------|
| Drawn<br>JM | Checked<br>- | Scale<br>1:50 @ A1 | Date<br>12/10/2023 |
|-------------|--------------|--------------------|--------------------|

ARCHITECTURAL

|  |                     |                        |
|--|---------------------|------------------------|
| Drawing Number<br><b>P23925-BA-ZZ-RF-DR-A-3015</b> | Status<br><b>S4</b> | Revision<br><b>P01</b> |
|--|---------------------|------------------------|

Project No: **P23-0925**