




EXISTING SECOND FLOOR PLAN
Scale 1:50

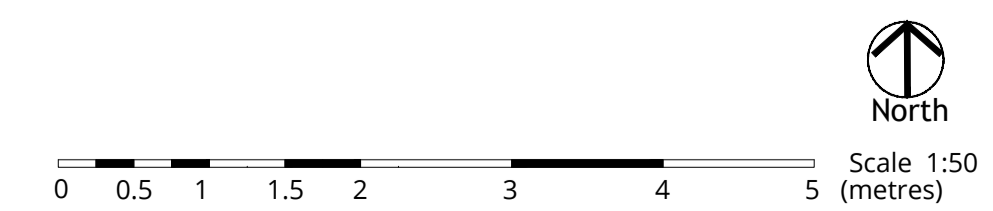

Drawing Status:			
PLANNING and LBC			
Rev	Description	Date	By
 MAJESTY HOUSE, AVENUE WEST SKYLINE 120, BRAINTREE ESSEX, CM77 7AA T: 01279 647111 W: www.barker-associates.co.uk E: mail@barker-associates.co.uk			
Client			
HARLOW COUNCIL			
Project Title			
RE-ROOFING WORKS TO A GRADE II LB THE GEORGIAN HOUSE 7, 8 & 9, NETTESWELLBURY FARM, HARLOW, ESSEX, CM18 6BW			
Drawing Title			
EXISTING SECOND FLOOR PLAN			
Drawn	Checked	Scale	Date
JM	-	1:50 @ A1	12/10/2023
ARCHITECTURAL			
Drawing Number			Project No
P23925-BA-ZZ-02-DR-A-3014			P23-0925
Status	Revision		
S4	P01		