



Existing Rear Elevation 1:100


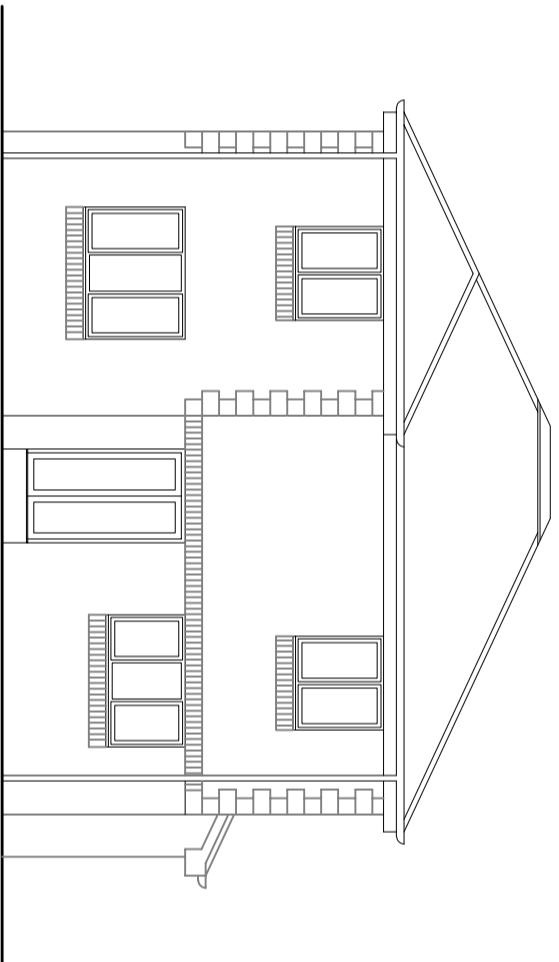


Existing Side Elevation 1:100

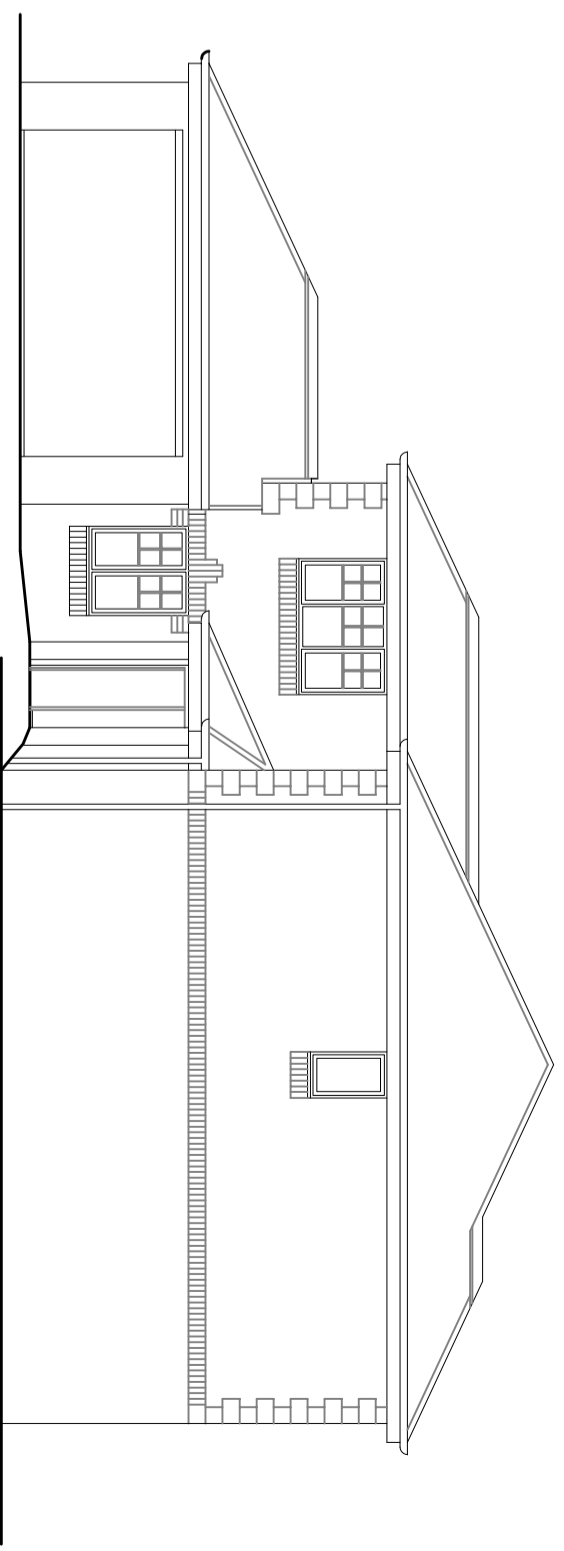


Existing Side Elevation 1:100

NOTES:  
 This drawing is the copyright © property of James Baird Architecture - no copy of this drawing or any part thereof is permitted without prior written permission.  
 Do not scale from this drawing. All existing dimensions to be of components.  
 Any discrepancies to be brought to the attention of the architect.

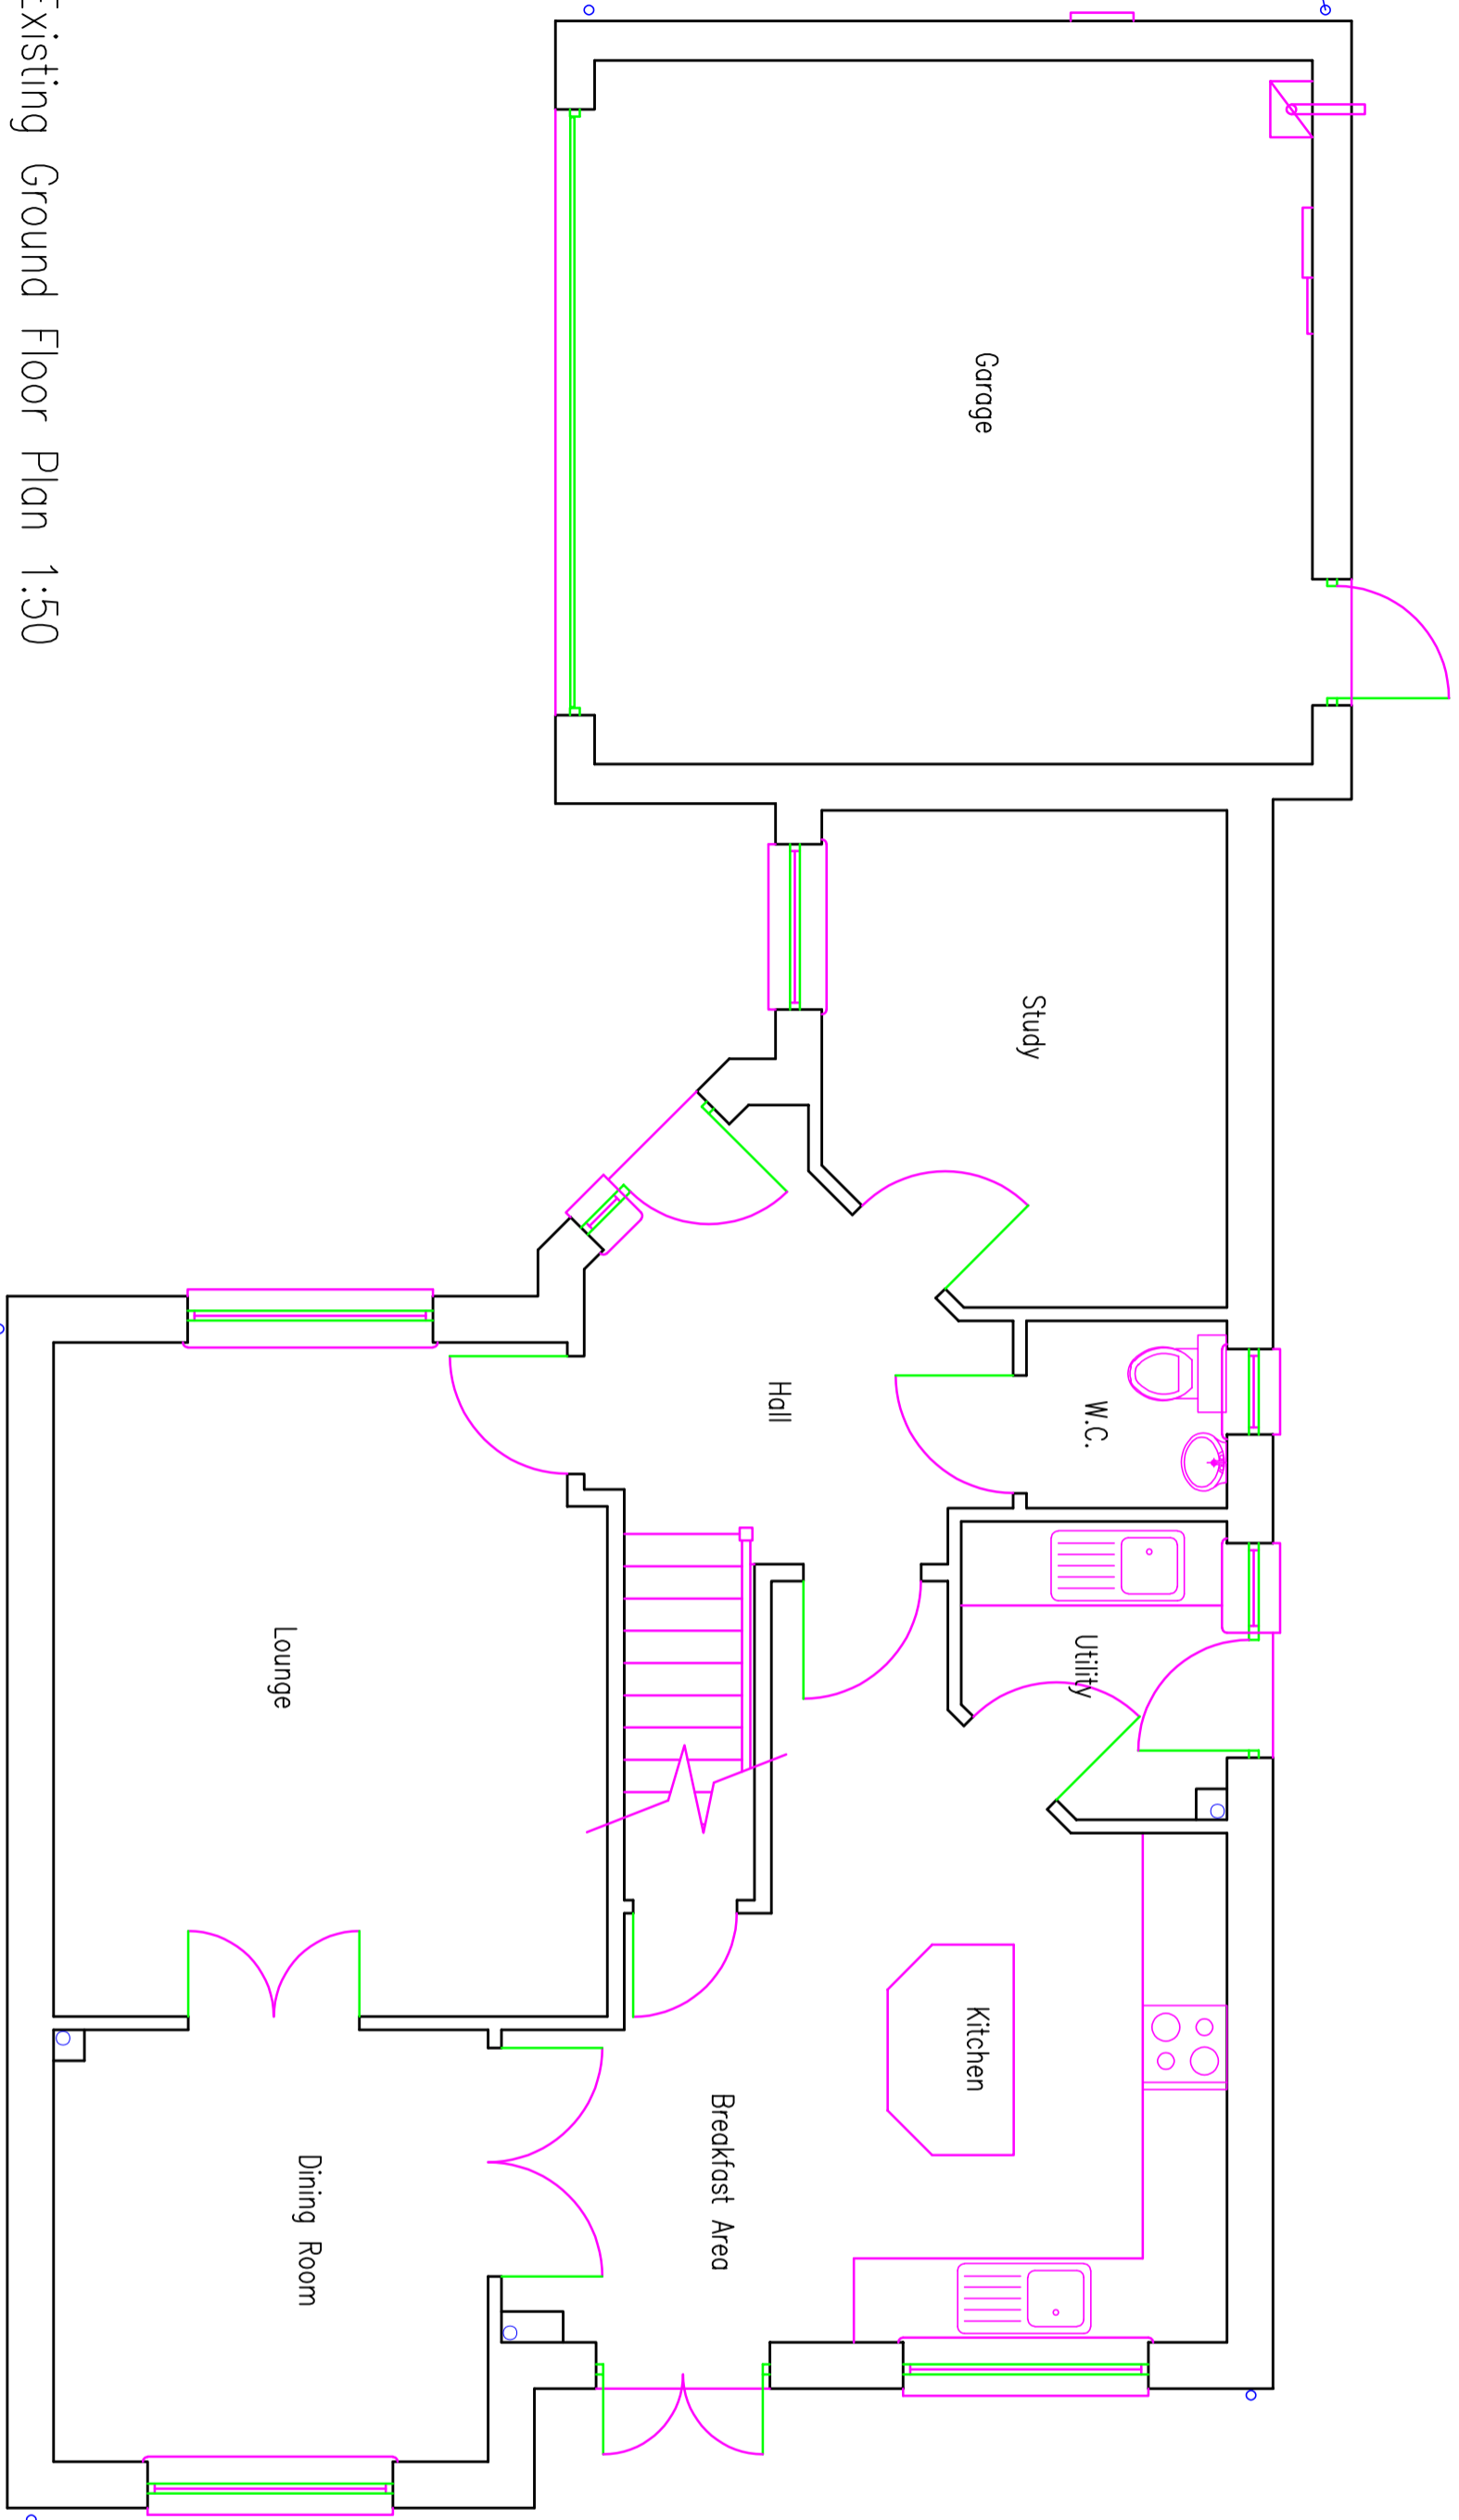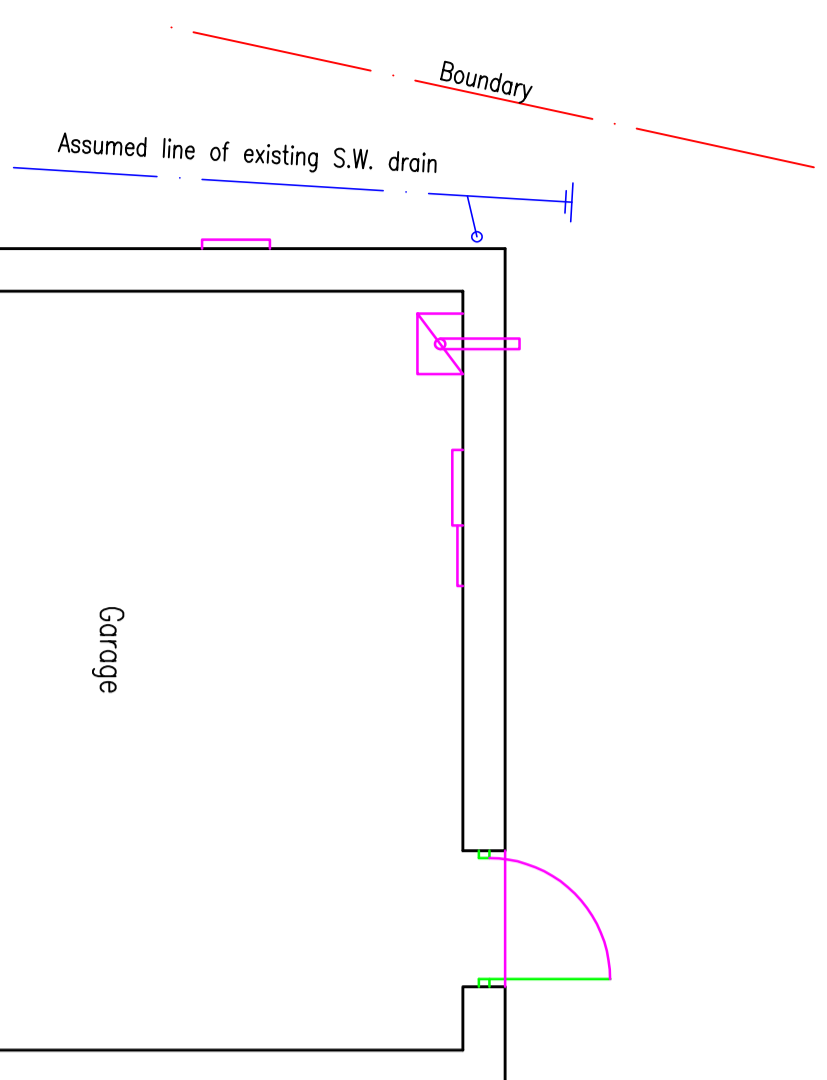

Existing Ground Floor Plan 1:50

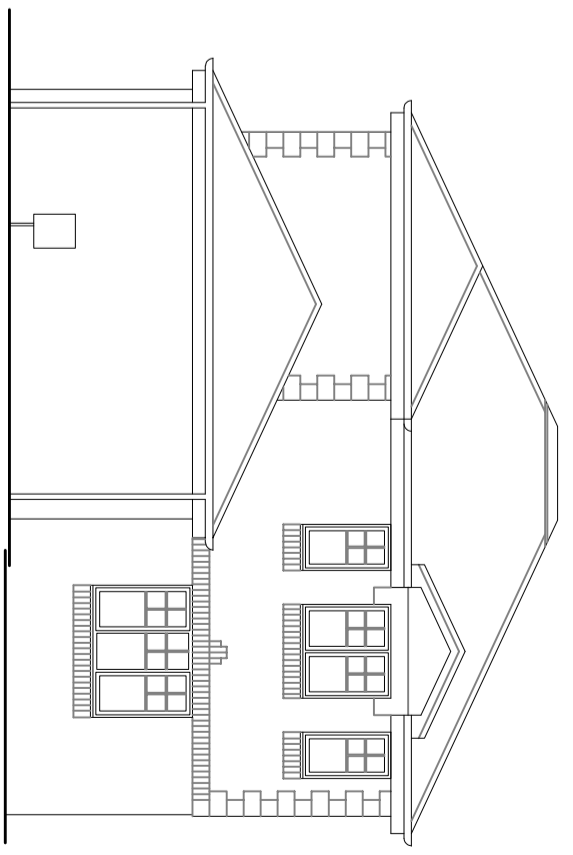

Existing Side Elevation 1:100

**Building Warrant Issue**

REV.	AMENDMENT	BY	DATE

**James Baird Architecture**  
 Auchmedden  
 Rose cottage Drive  
 Ferniegair  
 Hamilton  
 ML3 7WR

Telephone: 01698 284665  
 Mobile no.: 07771577770  
 Email: jbm@ba-architecture.co.uk

PROJECT:  
 Alterations & Extension to House at  
 58 Balfron Drive, Cambroë,  
 Mr & Mrs S. Maxwell

DRAWING:  
 Existing Plan & Elevations

SCALE:	DATE:	DRAWN BY:	CHECKED BY:
as noted	Sept. 23	J Baird	-

JOB REF.	DRAWING NUMBER	REV.	SIZE
1060	02	-	A2

