



Line of Proposed Link Extension below

## SECOND FLOOR PLAN AS PROPOSED

| А    | 30.08.23 | 1st flr extension: roof junction with existing revised in line with planner comments, | gjg |       |
|------|----------|---------------------------------------------------------------------------------------|-----|-------|
| REV. | DATE     | DESCRIPTION                                                                           | DRN | CHK'D |

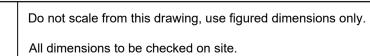

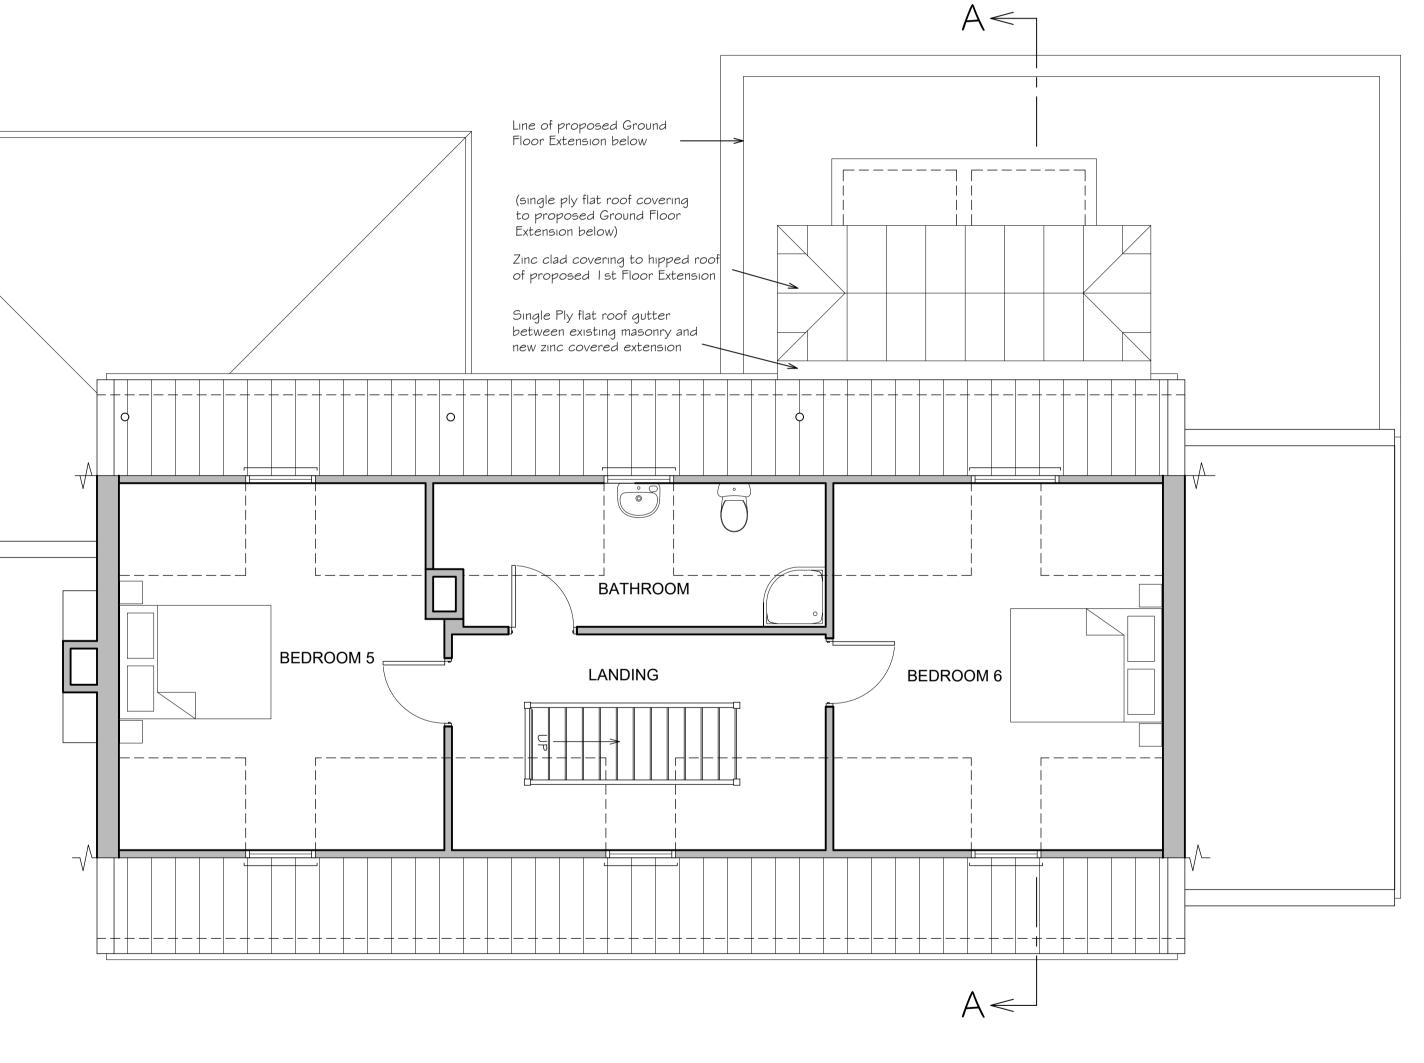

| G J GROOM   | CLIENT          | Mr + N                                                                             | Irs N Mungapati    |                     | DRN<br>gjg | CHK'D     |
|---|-----------------|------------------------------------------------------------------------------------|--------------------|---------------------|------------|-----------|
| architectural<br>technologist                                                                                            | PROJECT         | Proposed Extension & Alterations to<br>Chestnut House,The Loke, Wymondham NR18 0UR |                    |                     |            |           |
| THE LIMES, 103 NORWICH ROAD, WYMONDHAM. NORFOLK, NR18 0SJ<br>Telephone/Fax : 01953 606367<br>e-mail: ggroom103@gmail.com | TITLE           | Second Floor Plan as Proposed                                                      |                    |                     |            |           |
| e mail. ggroomzog ginali.com                                                                                             | DATE<br>Decembe | er 2022                                                                            | SCALE @ A1<br>1:50 | DWG No.<br>22/21/09 |            | REV.<br>A |