


The builder/contractor is to check the plan and all dimensions on site at quotation stage and before commencement of work. Any errors, omissions or design changes required should be reported immediately to enable amended plans to be submitted to the Local Authority. All work shown on the plans, or any deviations from the design or materials specified, should comply with current building regulations, planning requirements, British Standards and Codes of Practice. The client should check any matters regarding title of the land and that work shown on the plan does not contravene or affect covenants or encroach on any boundaries, unless agreed. Procedures relating to The Party Wall Act are to be followed where appropriate. Works that commence before Local Authority approval has been obtained are undertaken solely at the owners/builders risk.

© Copyright reserved

Revision notes

Rev A:

Scale bars

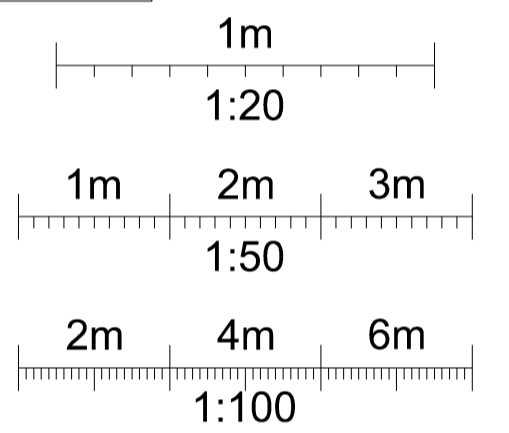

Client

Mr & Mrs Cole

Site Address

13 Westbrook End  
Newton Longville  
Buckinghamshire  
MK17 0DN

Project

Loft conversion with dormer

Drawing title

Existing & proposed elevations,  
floor layouts & location plans.



**DOMESTIC DESIGNS LTD**  
ARCHITECTURAL SERVICES

Drawings prepared for:  
Planning permission and building regulations  
New builds ◊ Extensions ◊ Alterations  
Loft conversions ◊ Structural calculations  
Domestic and commercial.

Second Floor Suite, 12 Church Square  
Leighton Buzzard, Beds. LU7 1AE.

Email: enquiries@domesticdesigns.co.uk  
Tel: 01525 854888  
Mob: 07974 133879

www.domesticdesigns.co.uk


Drawing number: DD 23 / 159.1

Date: 18.10.2023 Scale: Varies


Drawn by: LAW Dwg size: A1

Registered Office: Second Floor Suite, Church Square  
Leighton Buzzard, Beds. LU7 1AE.

Registered in England No. 05903908

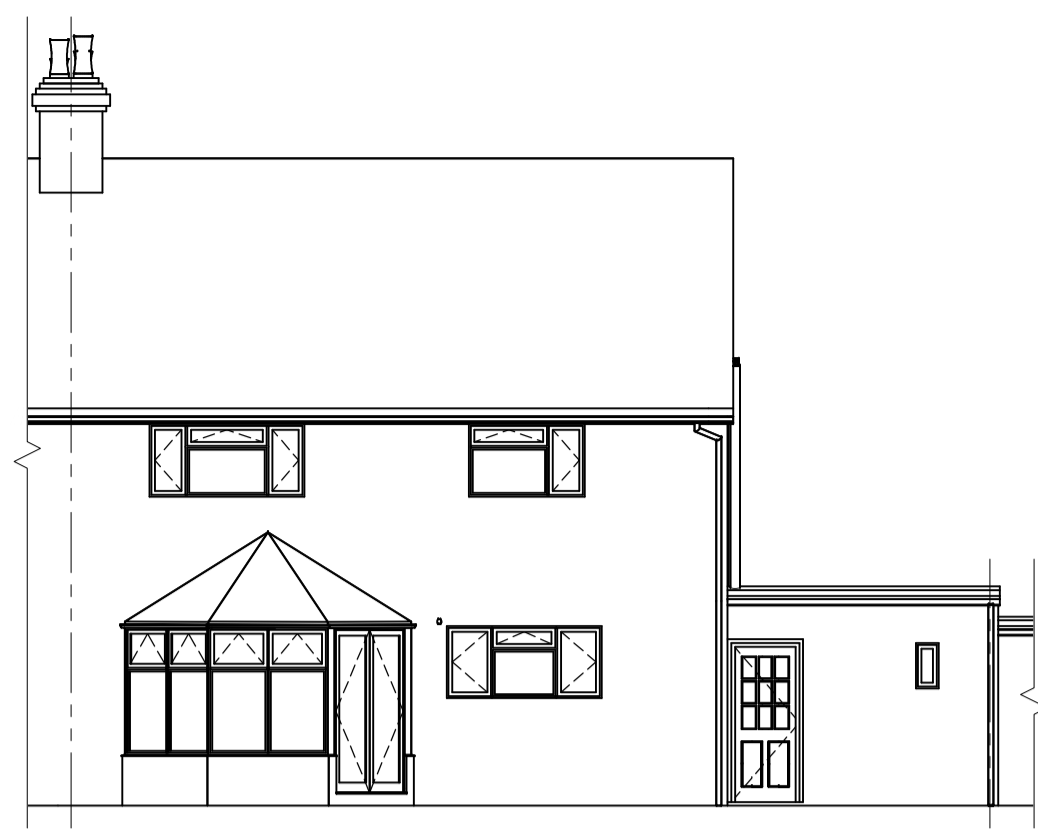


Existing East (rear) Elevation  
1:100

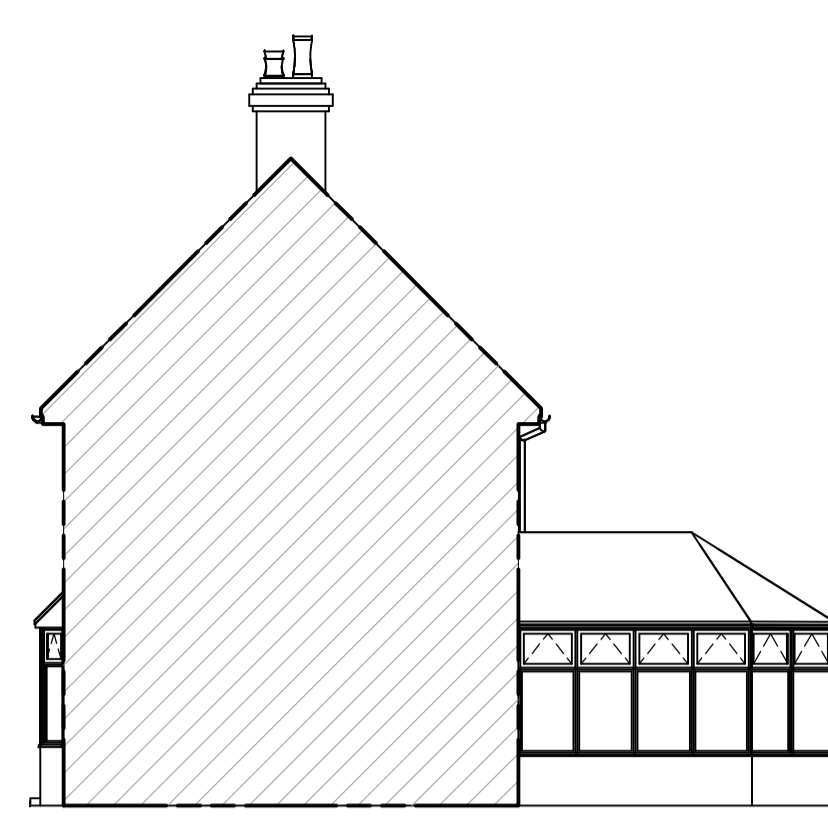

Existing South (side) Elevation  
1:100



Existing West (front) Elevation  
1:100

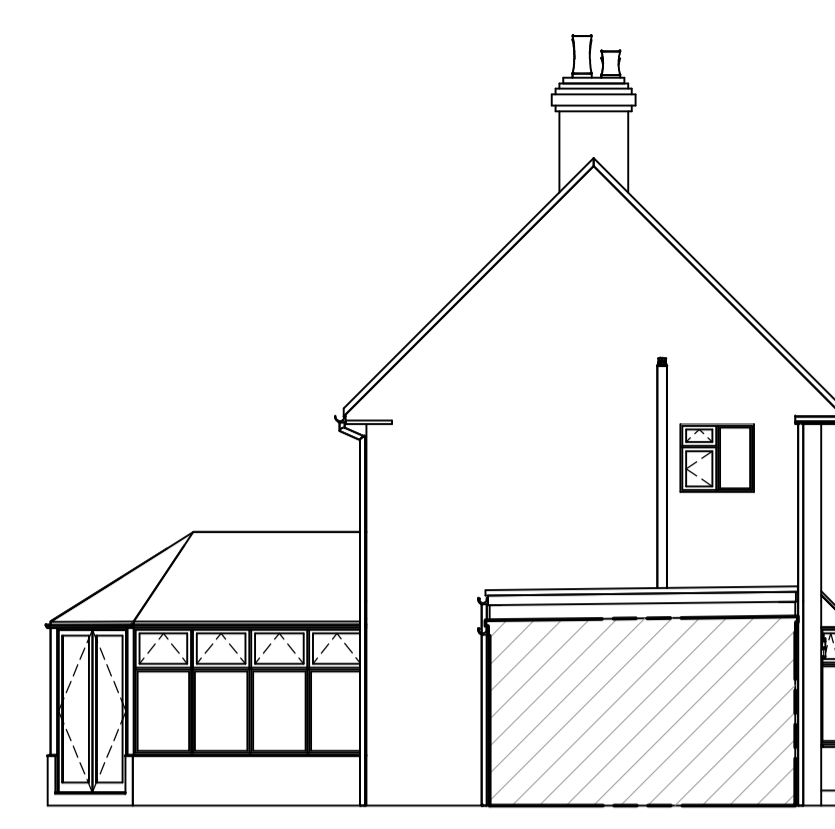

Existing North (side) Elevation  
1:100




Proposed East (rear) Elevation  
1:100




Proposed South (side) Elevation  
1:100




Proposed West (front) Elevation  
1:100

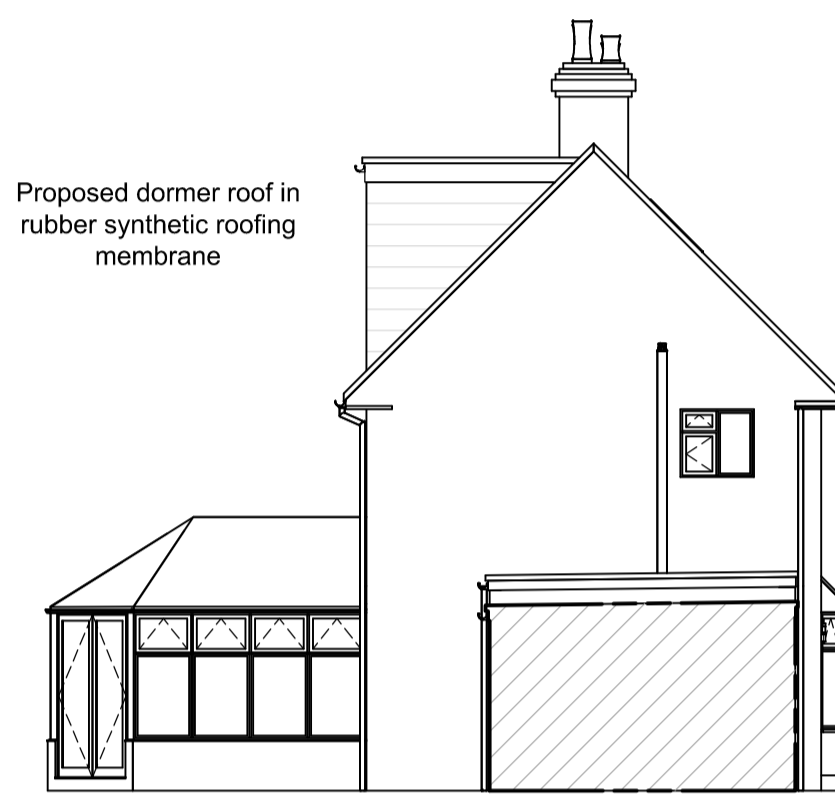


Proposed North (side) Elevation  
1:100

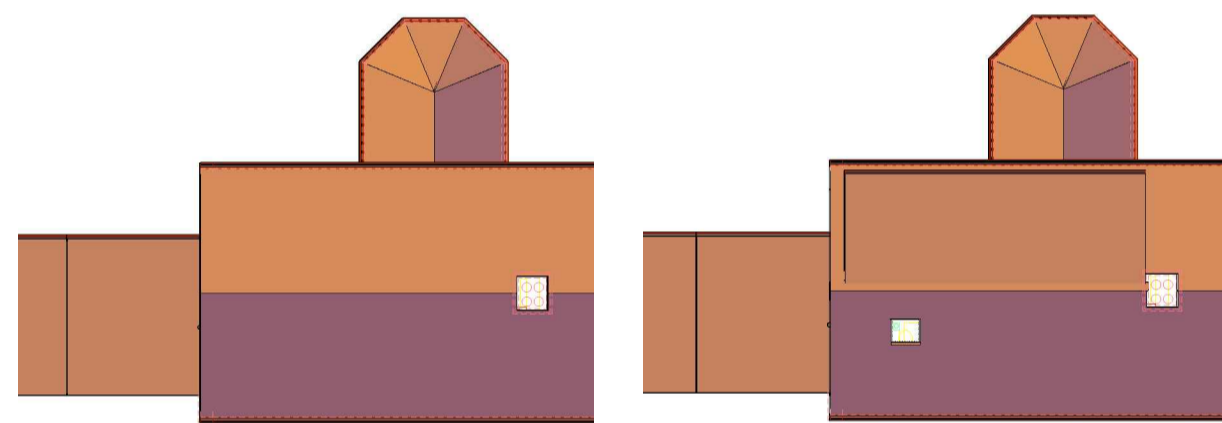

Existing and proposed roof plans  
1:200

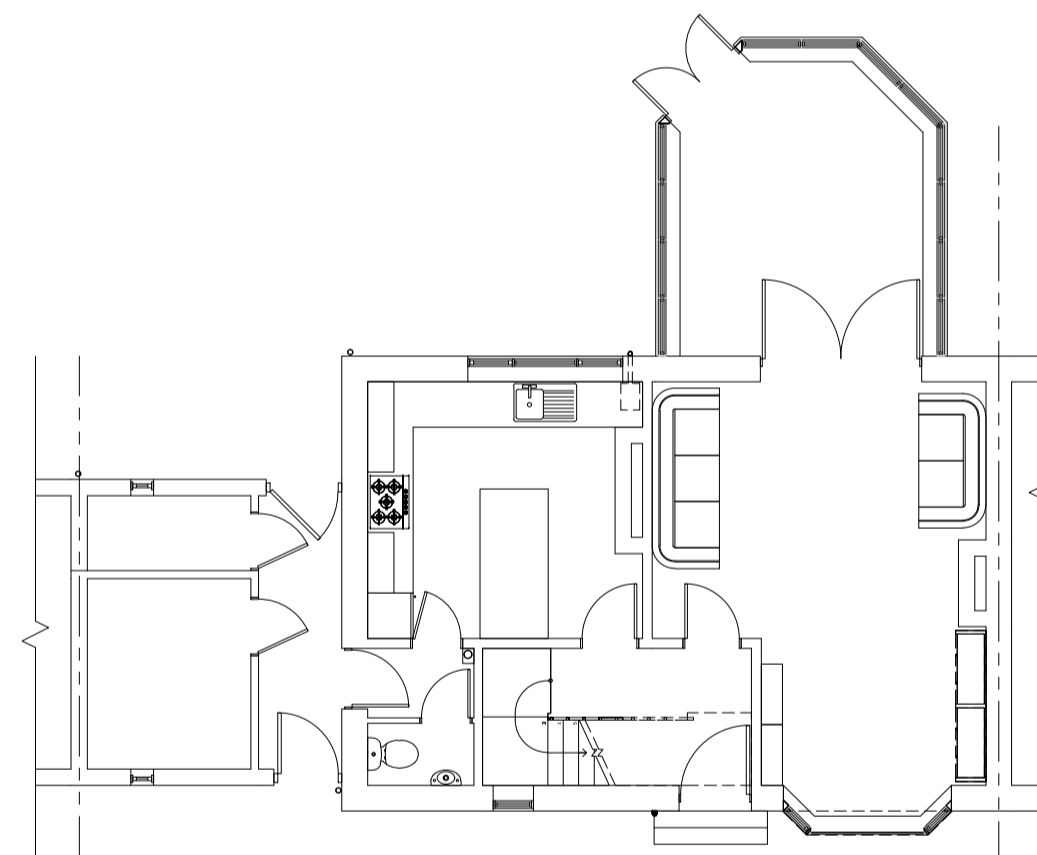


Existing Ground Floor Plan  
1:100

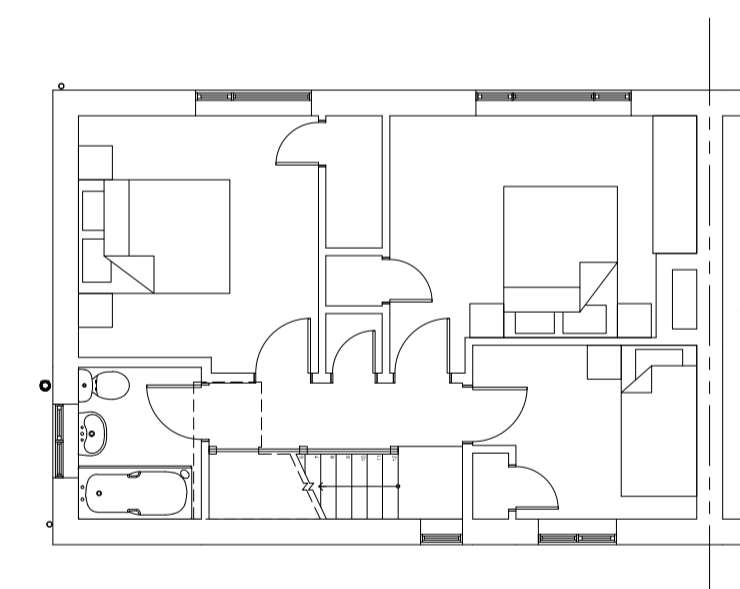


Existing First Floor Plan  
1:100


Crown Copyright and database right  
2023 OS Licence no. AC0000849896

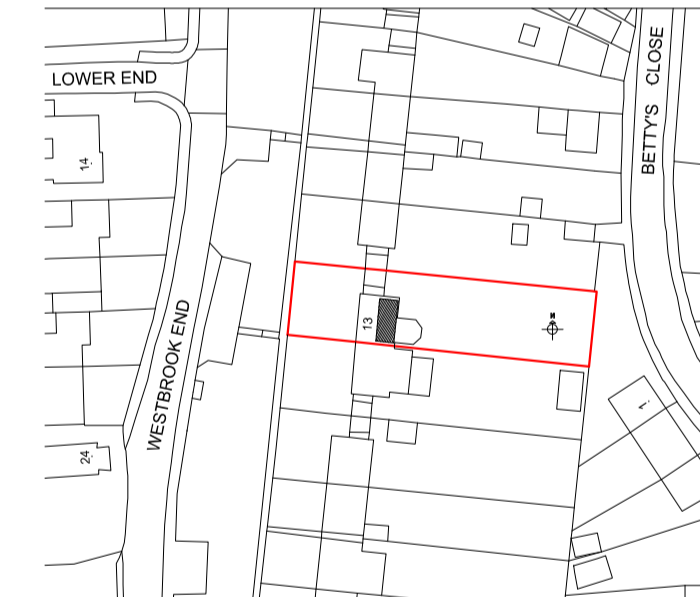


Site Location Plan  
1:1250

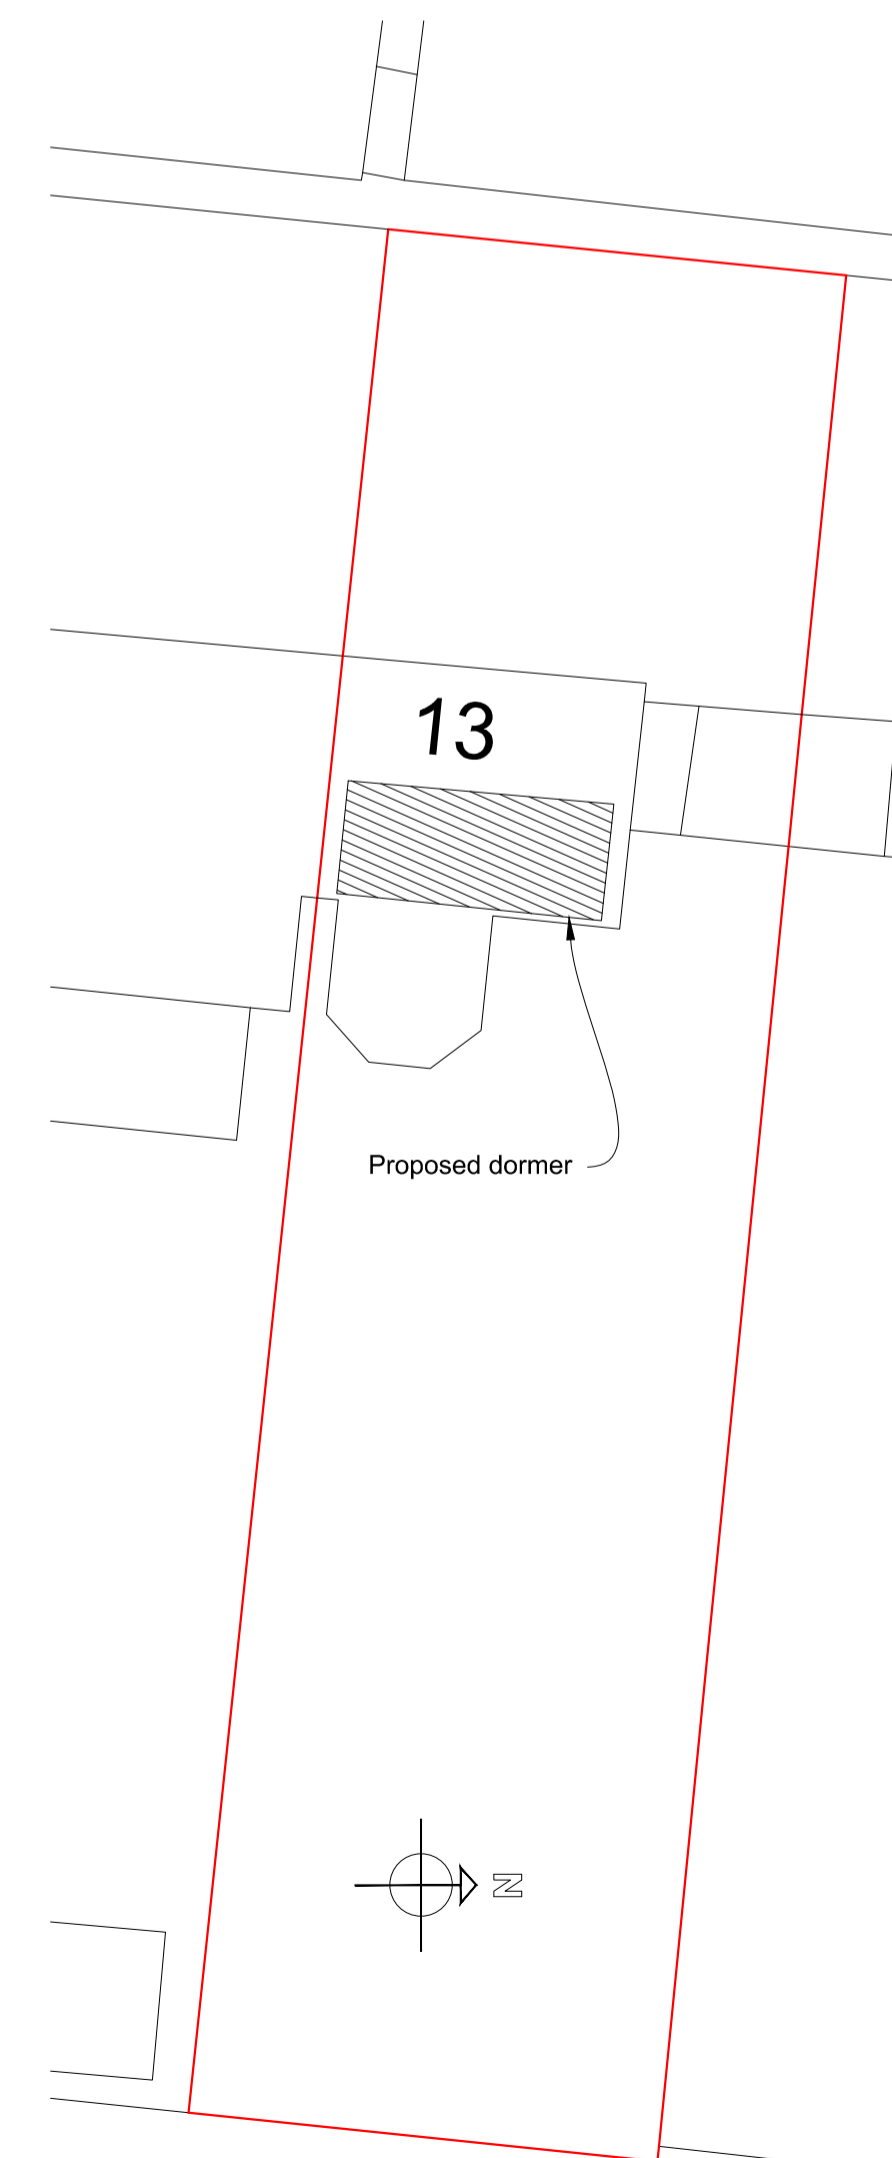


Block Plan  
1:200

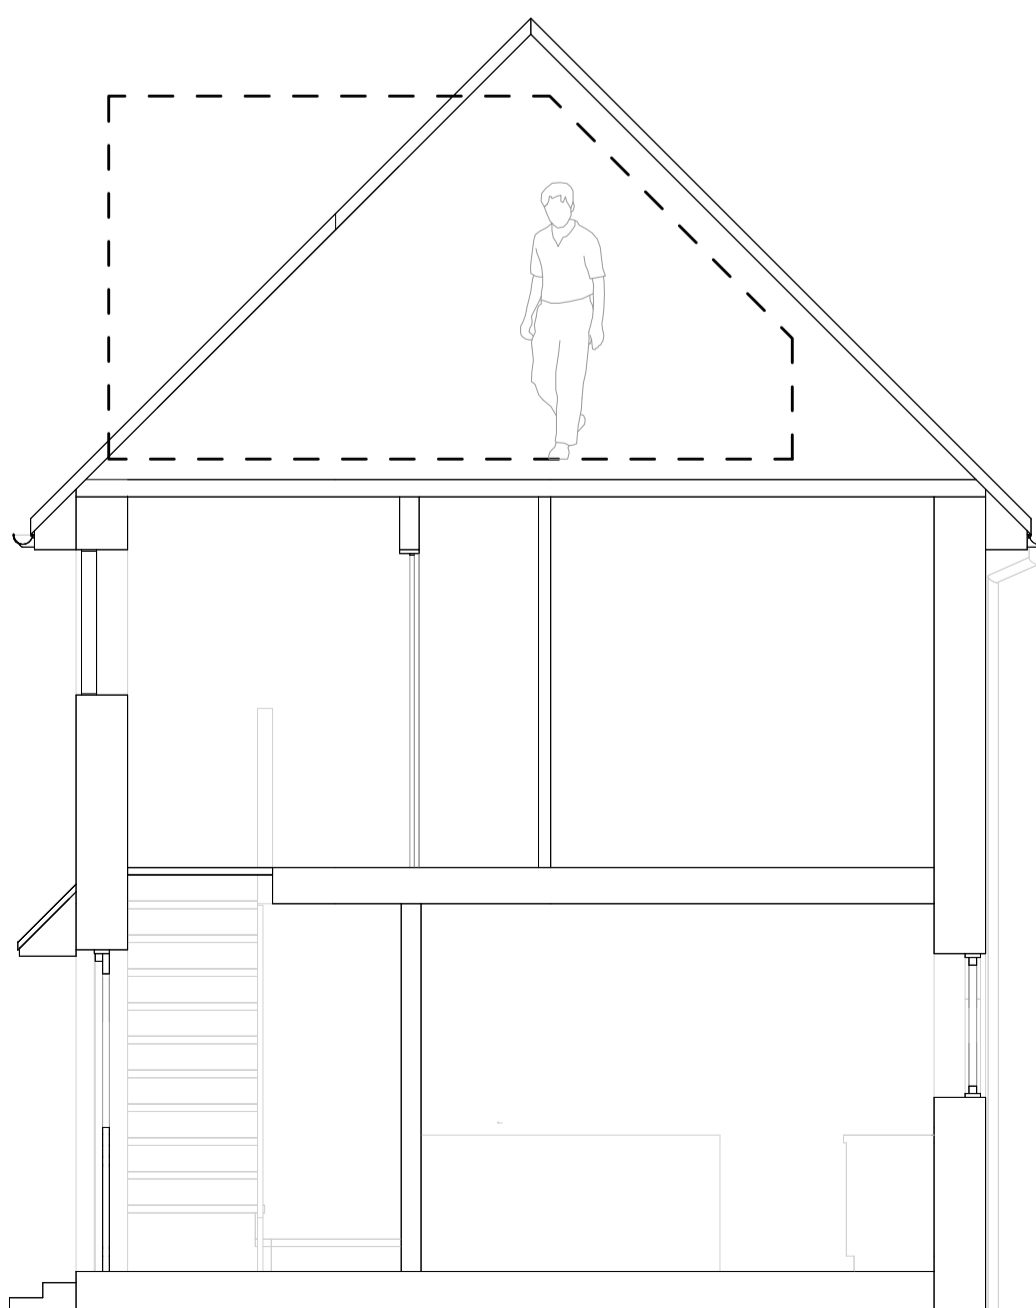

Existing house section  
1:50

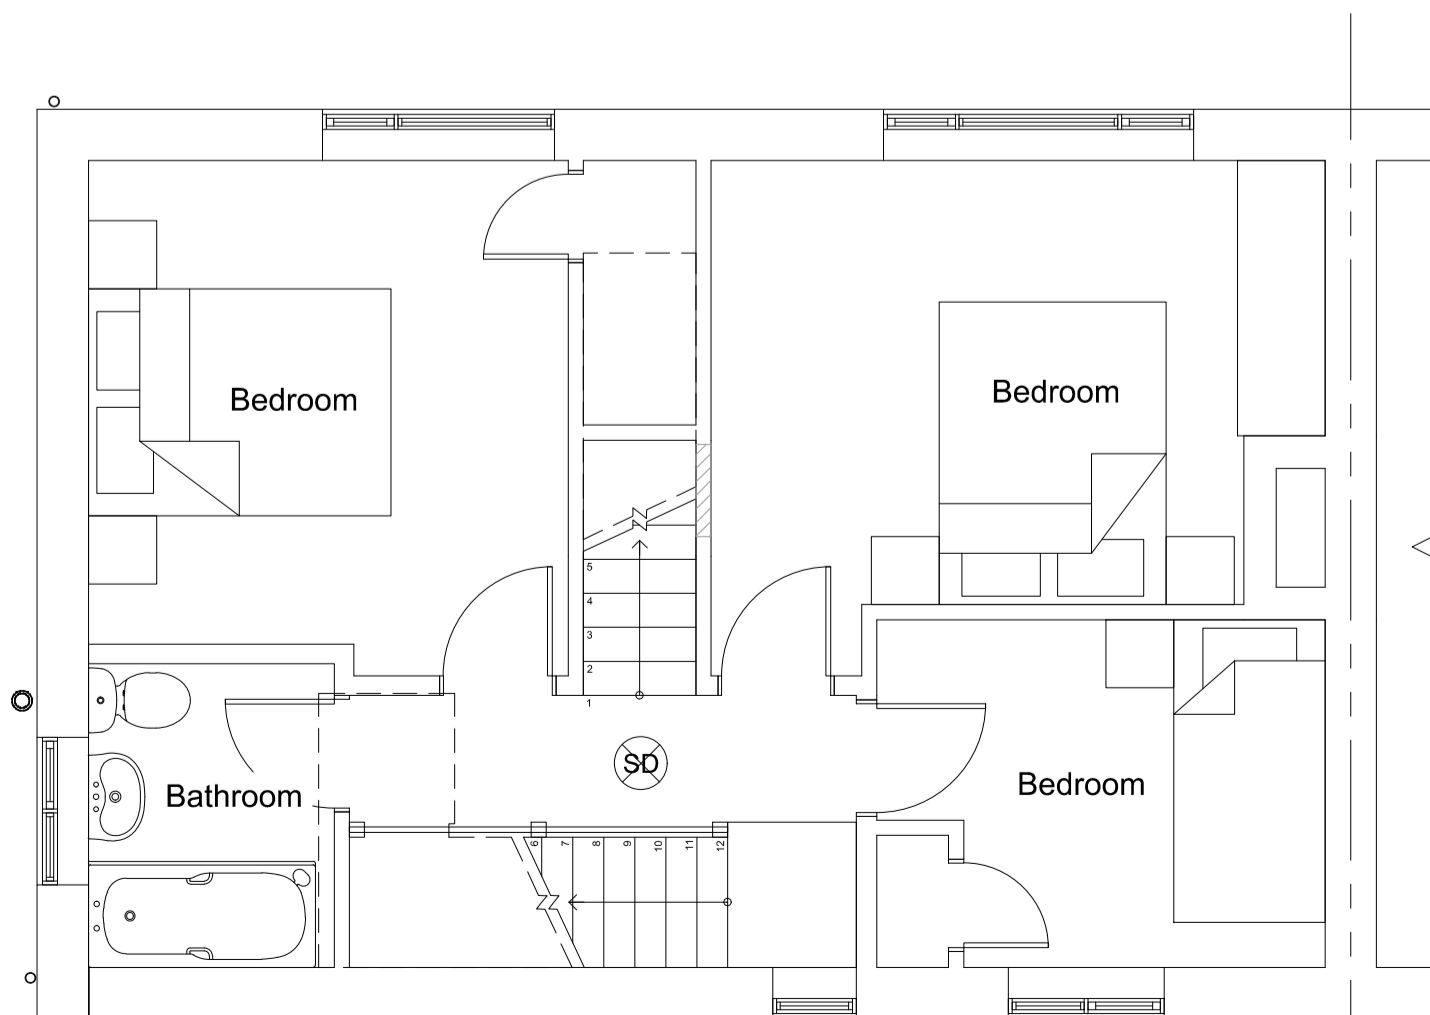

Proposed First Floor Plan  
1:50

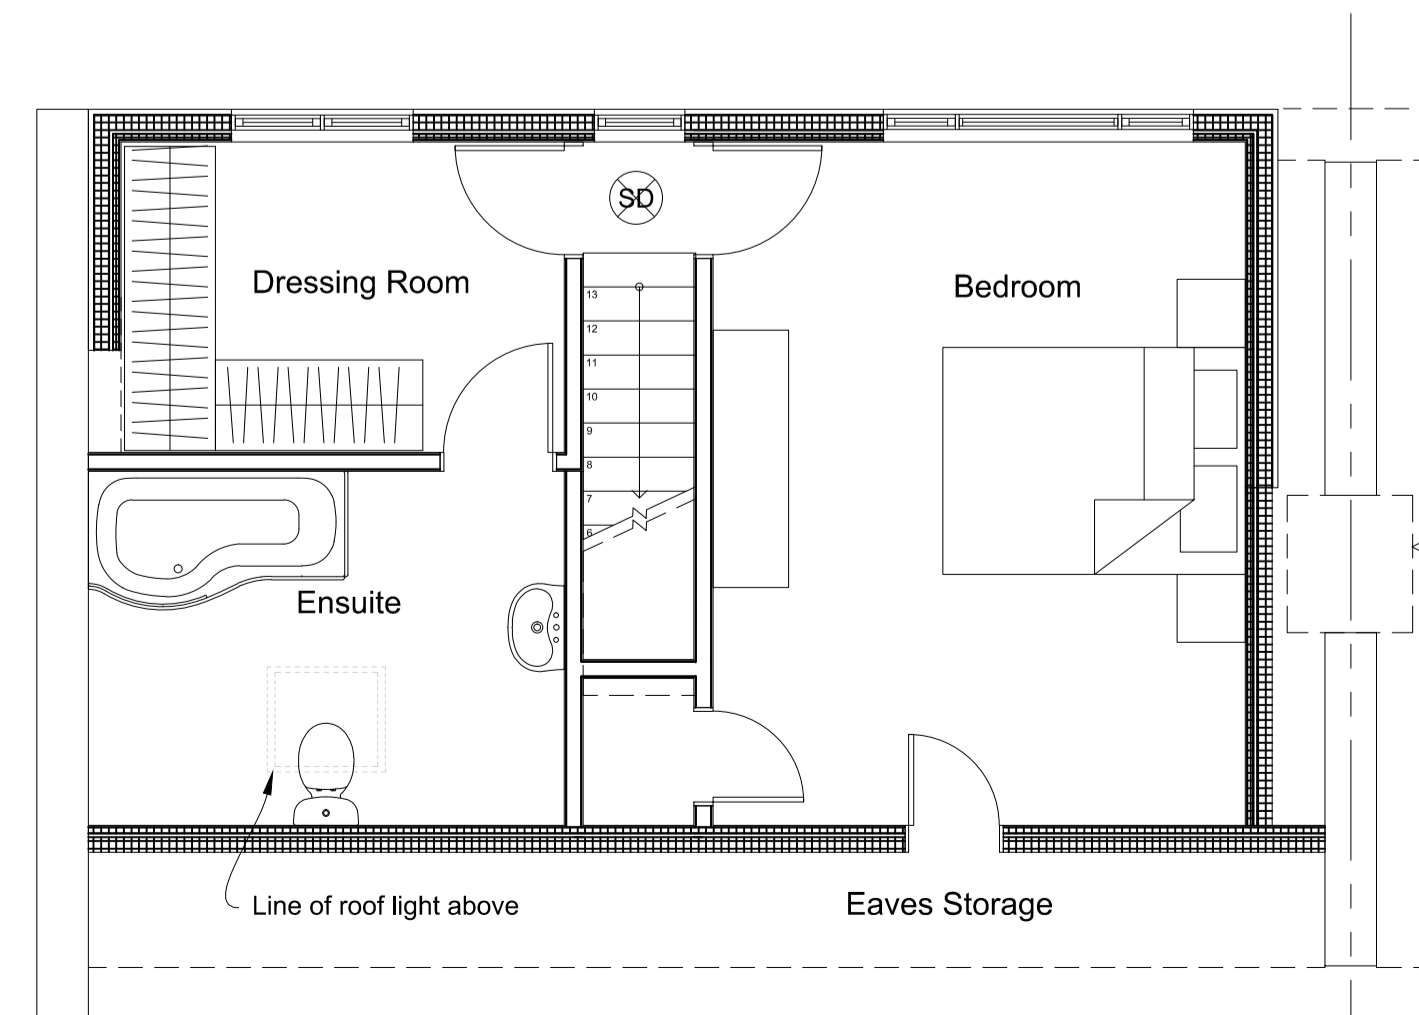

Proposed Loft Floor Plan  
1:50