


Generic Notes:

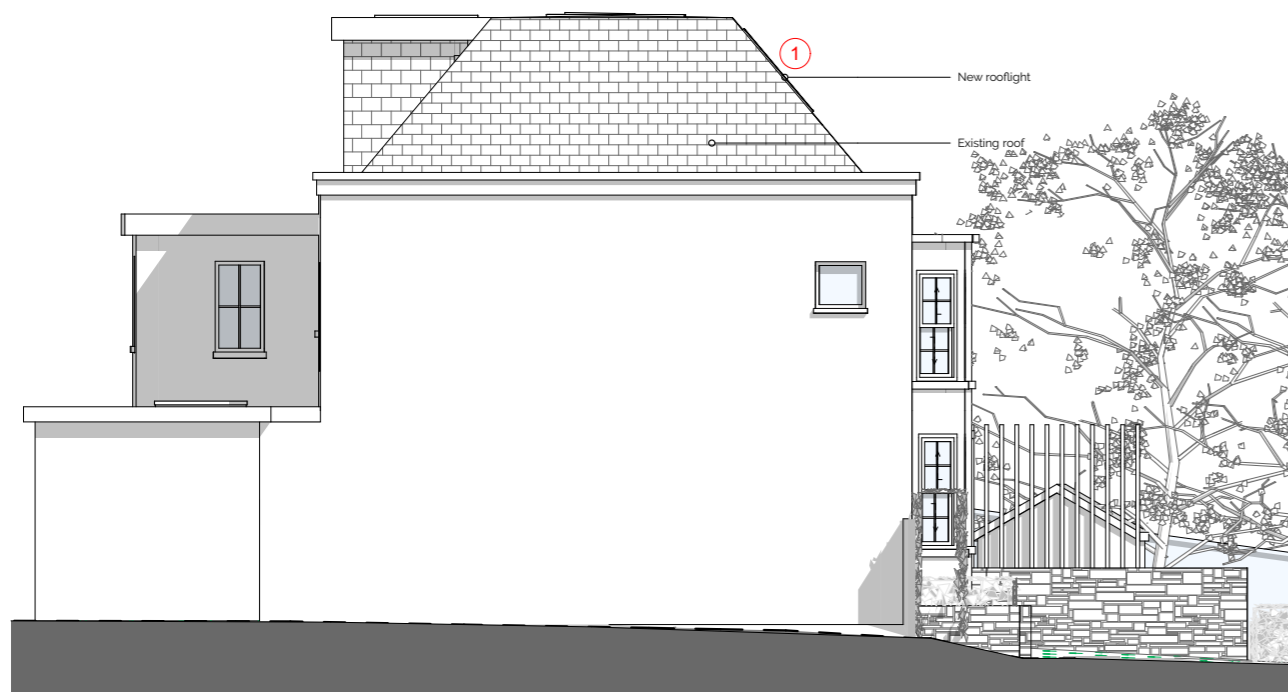

Proposed North East Elevation 1:100



Proposed South East Elevation 1:100



Proposed North West Elevation 1:100

Rev	Reason	Date	By

PLANNING

Mattinson
associates.

The Studio @ The Old Granary
Ford Farm, Ford Farm Lane
Whitwell, Ventnor
Isle of Wight, PO38 2NZ
Tel +44(0)1983 840953
Mob +44 (0)7867533776

enquiries@mattinsonassociates.com
www.mattinsonassociates.com

Client
Mr Tom and Mrs Sophie Howe

Project.
Ellacombe Project No.
3332

Scale.
1:100 @ A3 Date.
03.10.23

Drawing Name
Prp Elevations

Drawing Number
3332(P)120_

Notes

Materials:

- Rooflights** - Double glazed Velux Conservation rooflights, openable, colour RAL 9005 matt.
Guest Bedroom (1no) - 780mm x 1400mm
Guest Bedroom/Office (1no) - 780mm x 1400mm

Key

Scale 1:100

