
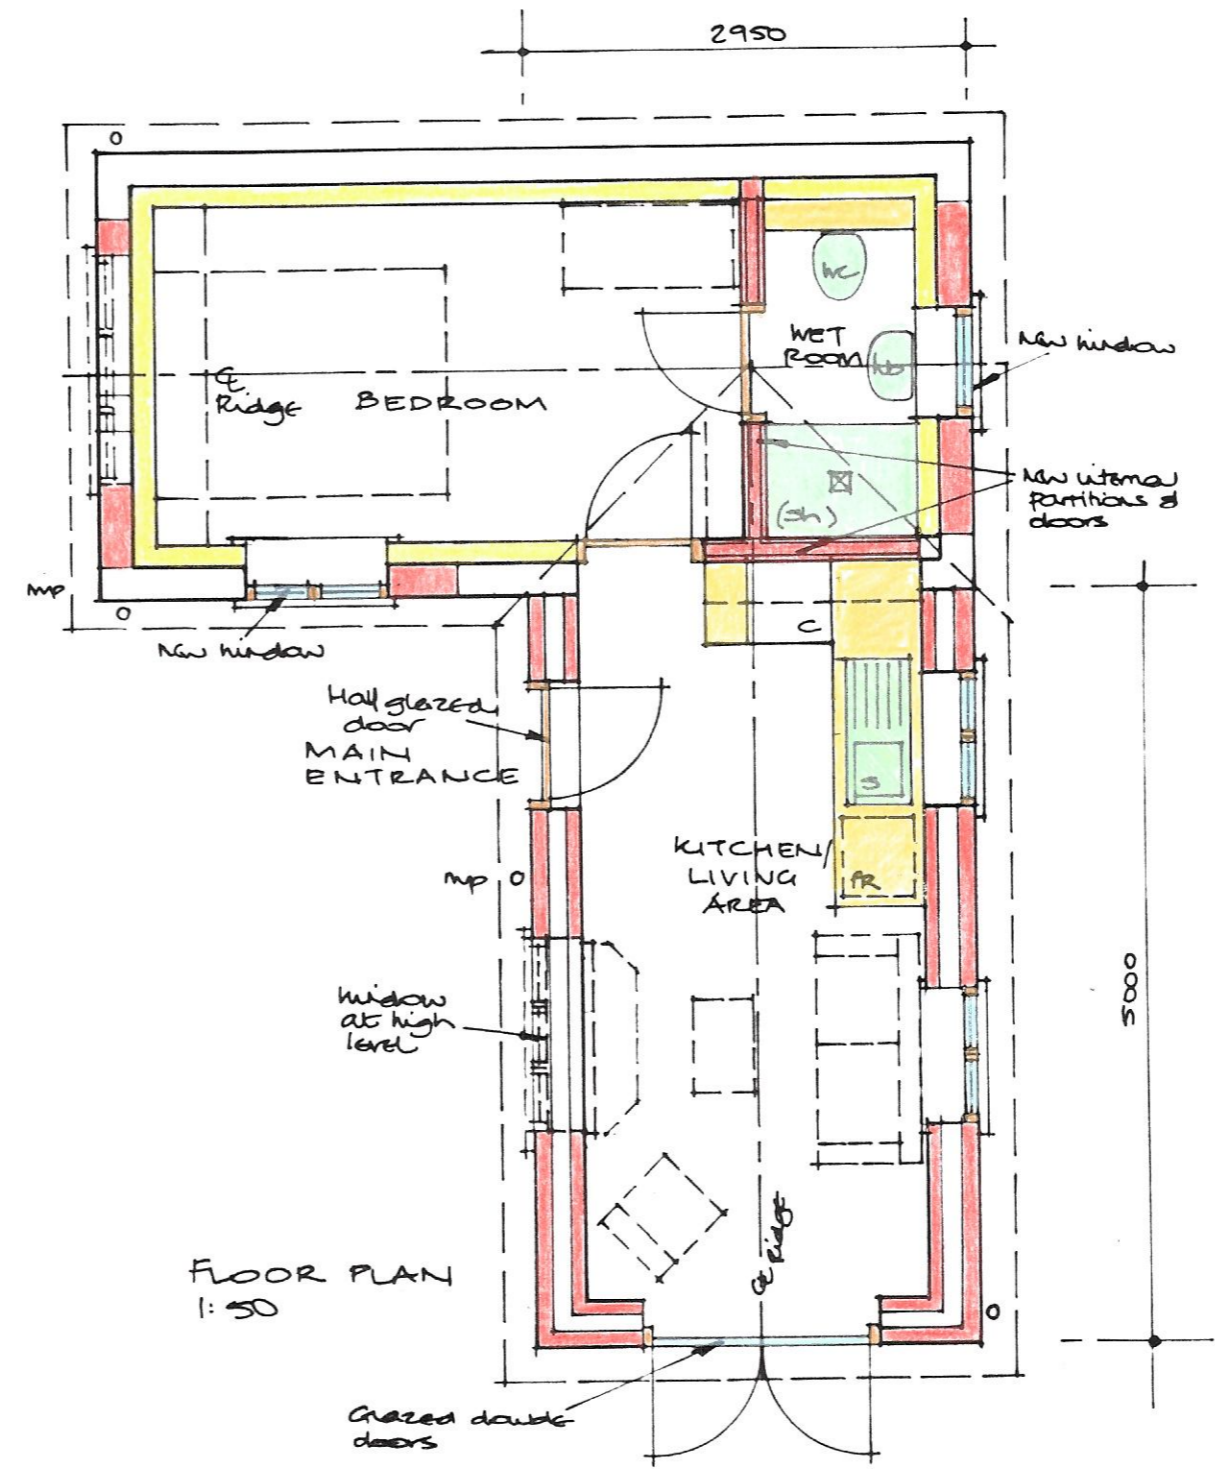
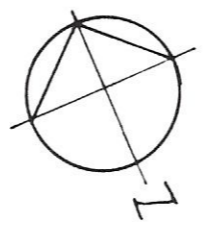


ELEVATIONS 1:50

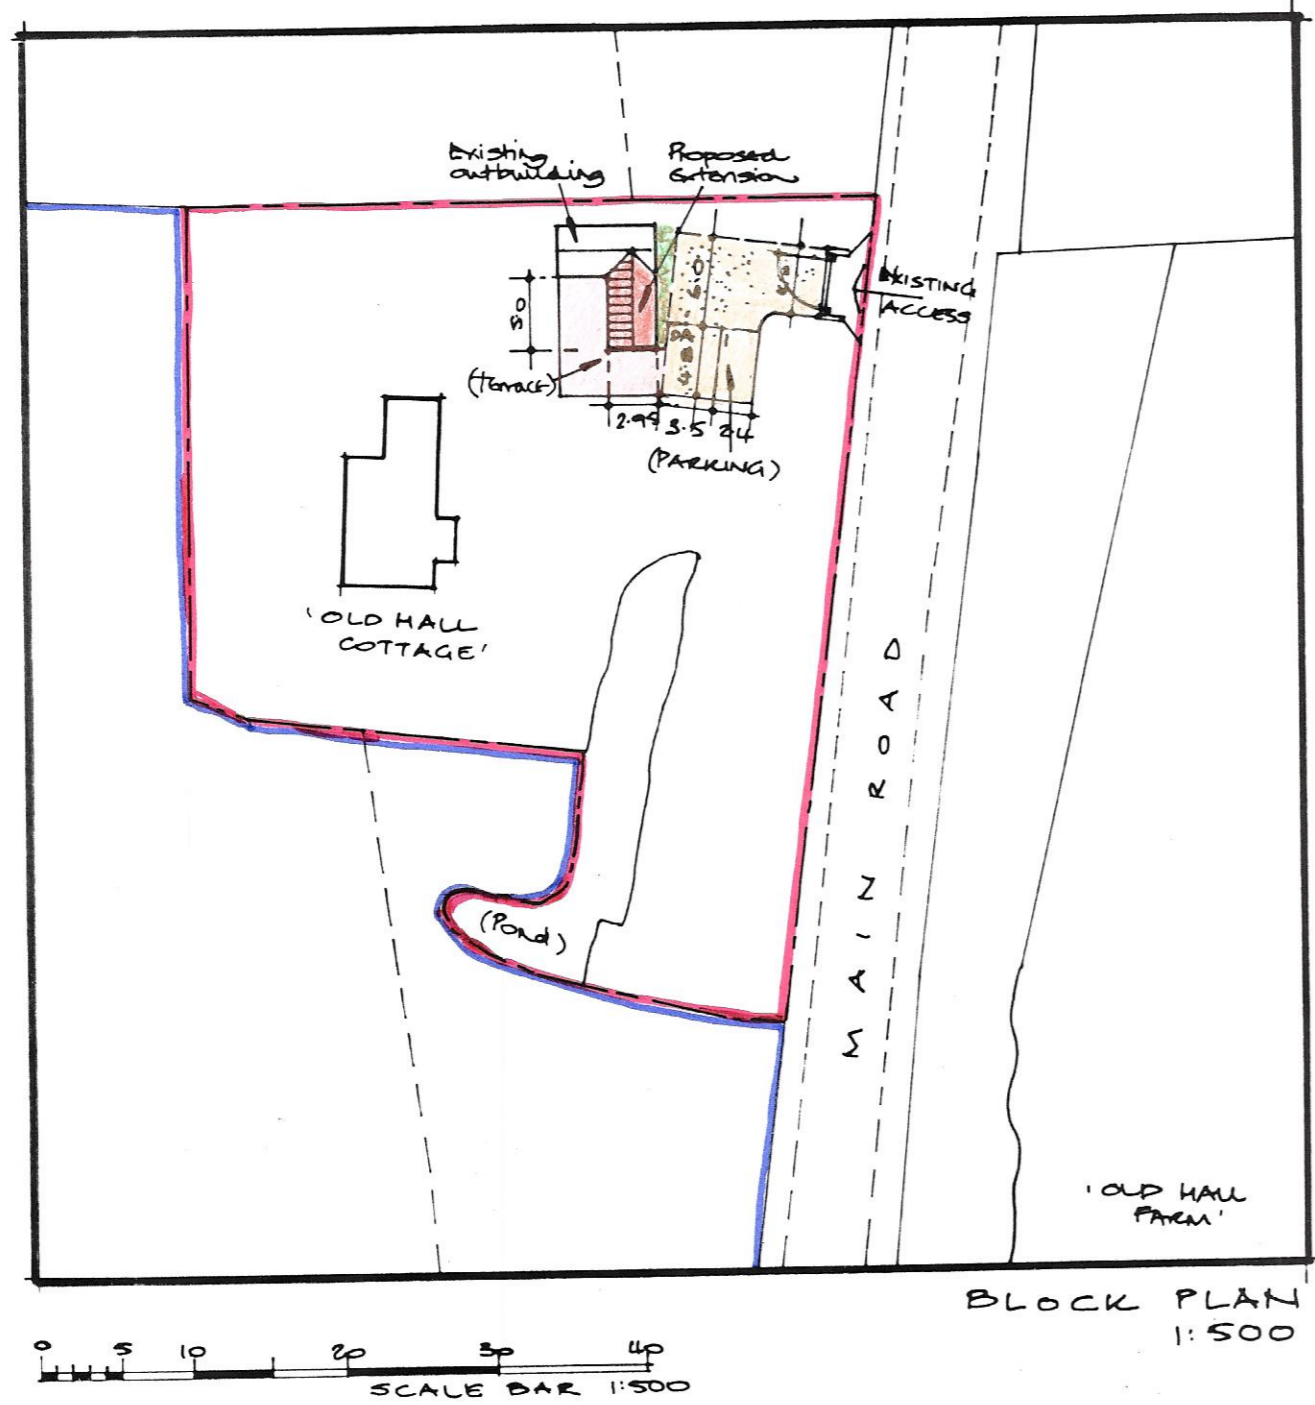

A windows added to kitchen area + Br. Parting modified 24.08.22

© HUCKLESBY ARCHITECTS DO NOT SCALE FROM DRAWINGS. USE FIGURED DIMENSIONS ONLY. REPORT ANY DISCREPANCIES IMMEDIATELY TO ARCHITECTS	
Old Hall Cottage Main Road Hemingstone Suffolk IP6 9RJ	ALTERATIONS & EXTENSION TO OUTBUILDING
Ms J Smart	PROPOSED
BLOCK PLAN, FLOOR PLAN & ELEVATIONS	
HUCKLESBY ARCHITECTS <small>Old Hall Farm, Main Road, Hemingstone, Suffolk IP6 9RJ Tel: 01449 760660 Email: hucklesby.arch@btconnect.com</small>	Scale: 1:500/1:50 Date: 17.04.23 Job No: E0859 Drg No: 11A Original Size A2