




ELEVATIONS 1:50

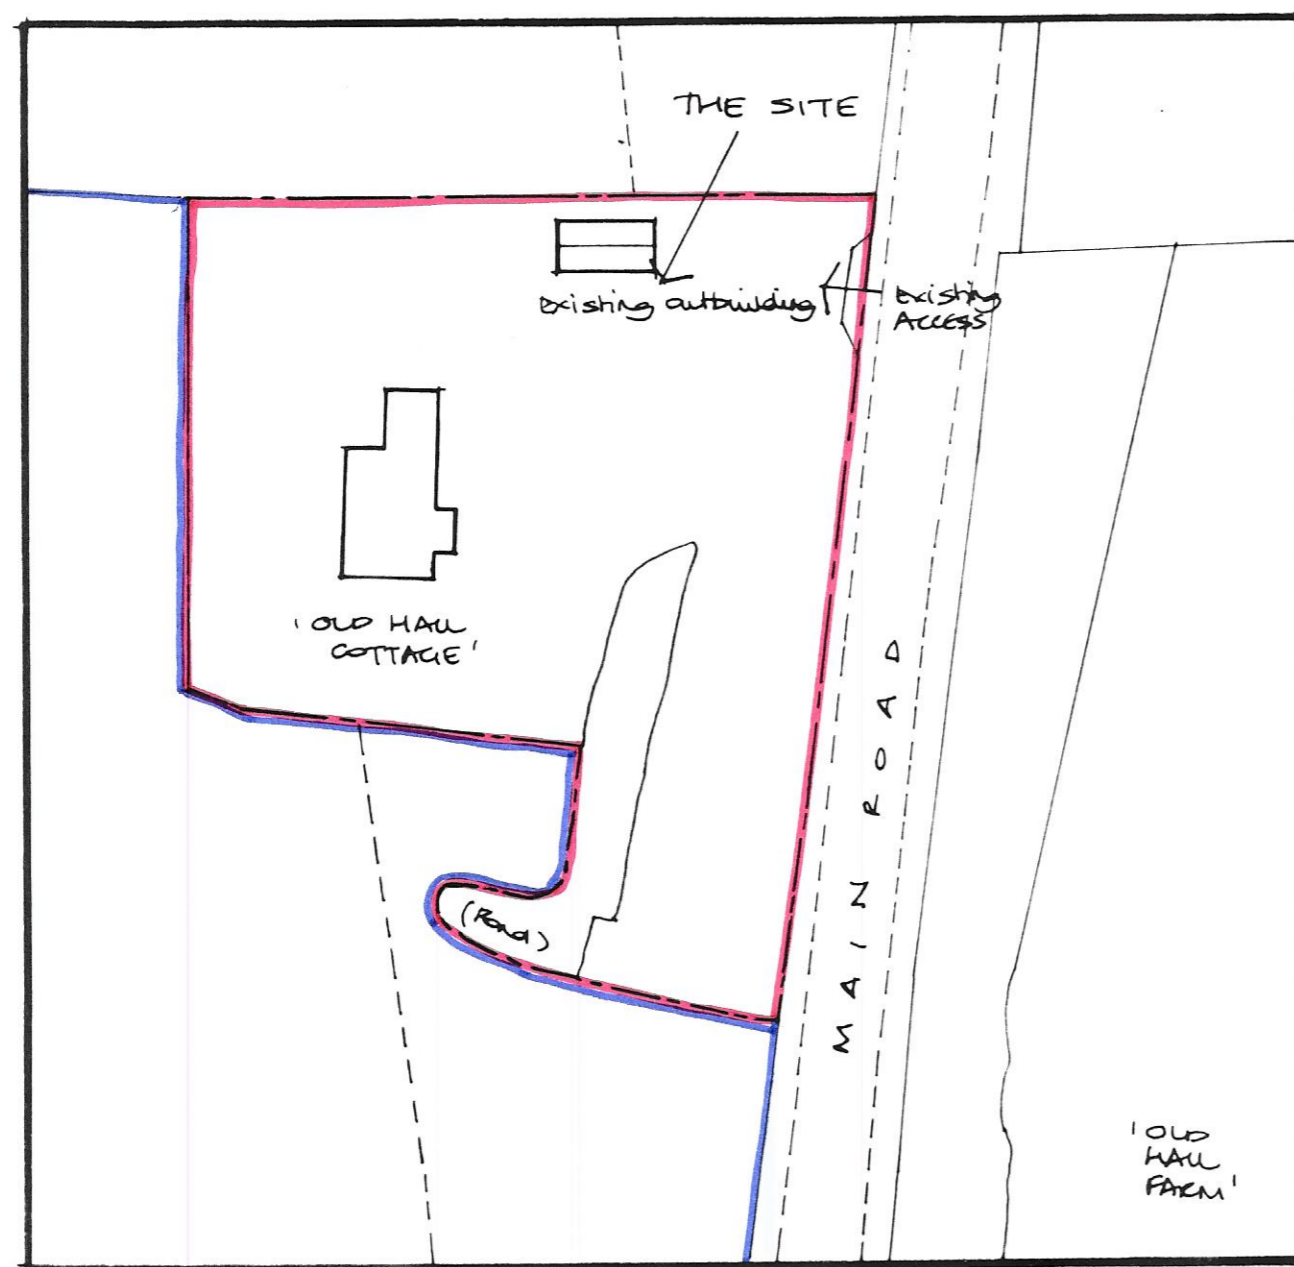

BLOCK PLAN 1:500

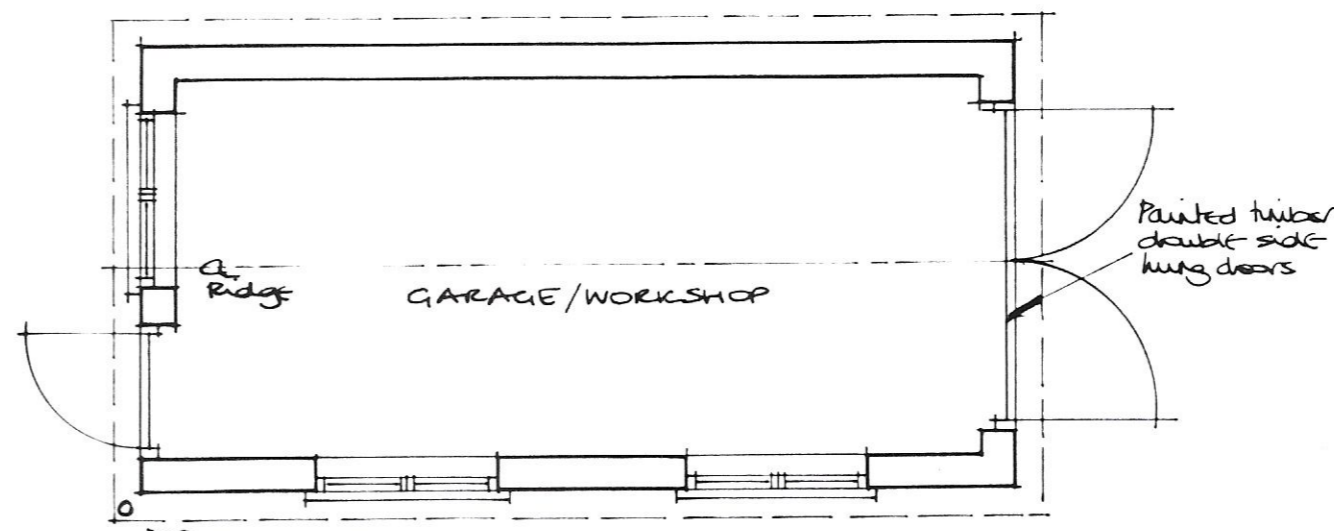

PLAN 1:50

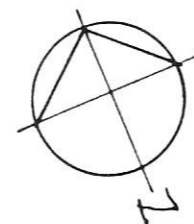

© HUCKLESBY ARCHITECTS DO NOT SCALE FROM DRAWINGS. USE FIGURED DIMENSIONS ONLY. REPORT ANY DISCREPANCIES IMMEDIATELY TO ARCHITECTS	
Old Hall Cottage Main Road Hemingstone Suffolk IP6 9RJ	ALTERATIONS & EXTENSION TO OUTBUILDING
	SURVEY
Ms J Smart	BLOCK PLAN, FLOOR PLAN & ELEVATIONS
HUCKLESBY ARCHITECTS Old Hall Farm, Main Road, Hemingstone, Suffolk IP6 9RJ Tel: 01449 760660 Email: hucklesby.arch@btconnect.com	Scale: 1:500/1:50 Date: 17.04.23 Job No: E0859 Drg No: 02 Original Size A2