



STRATHMORE

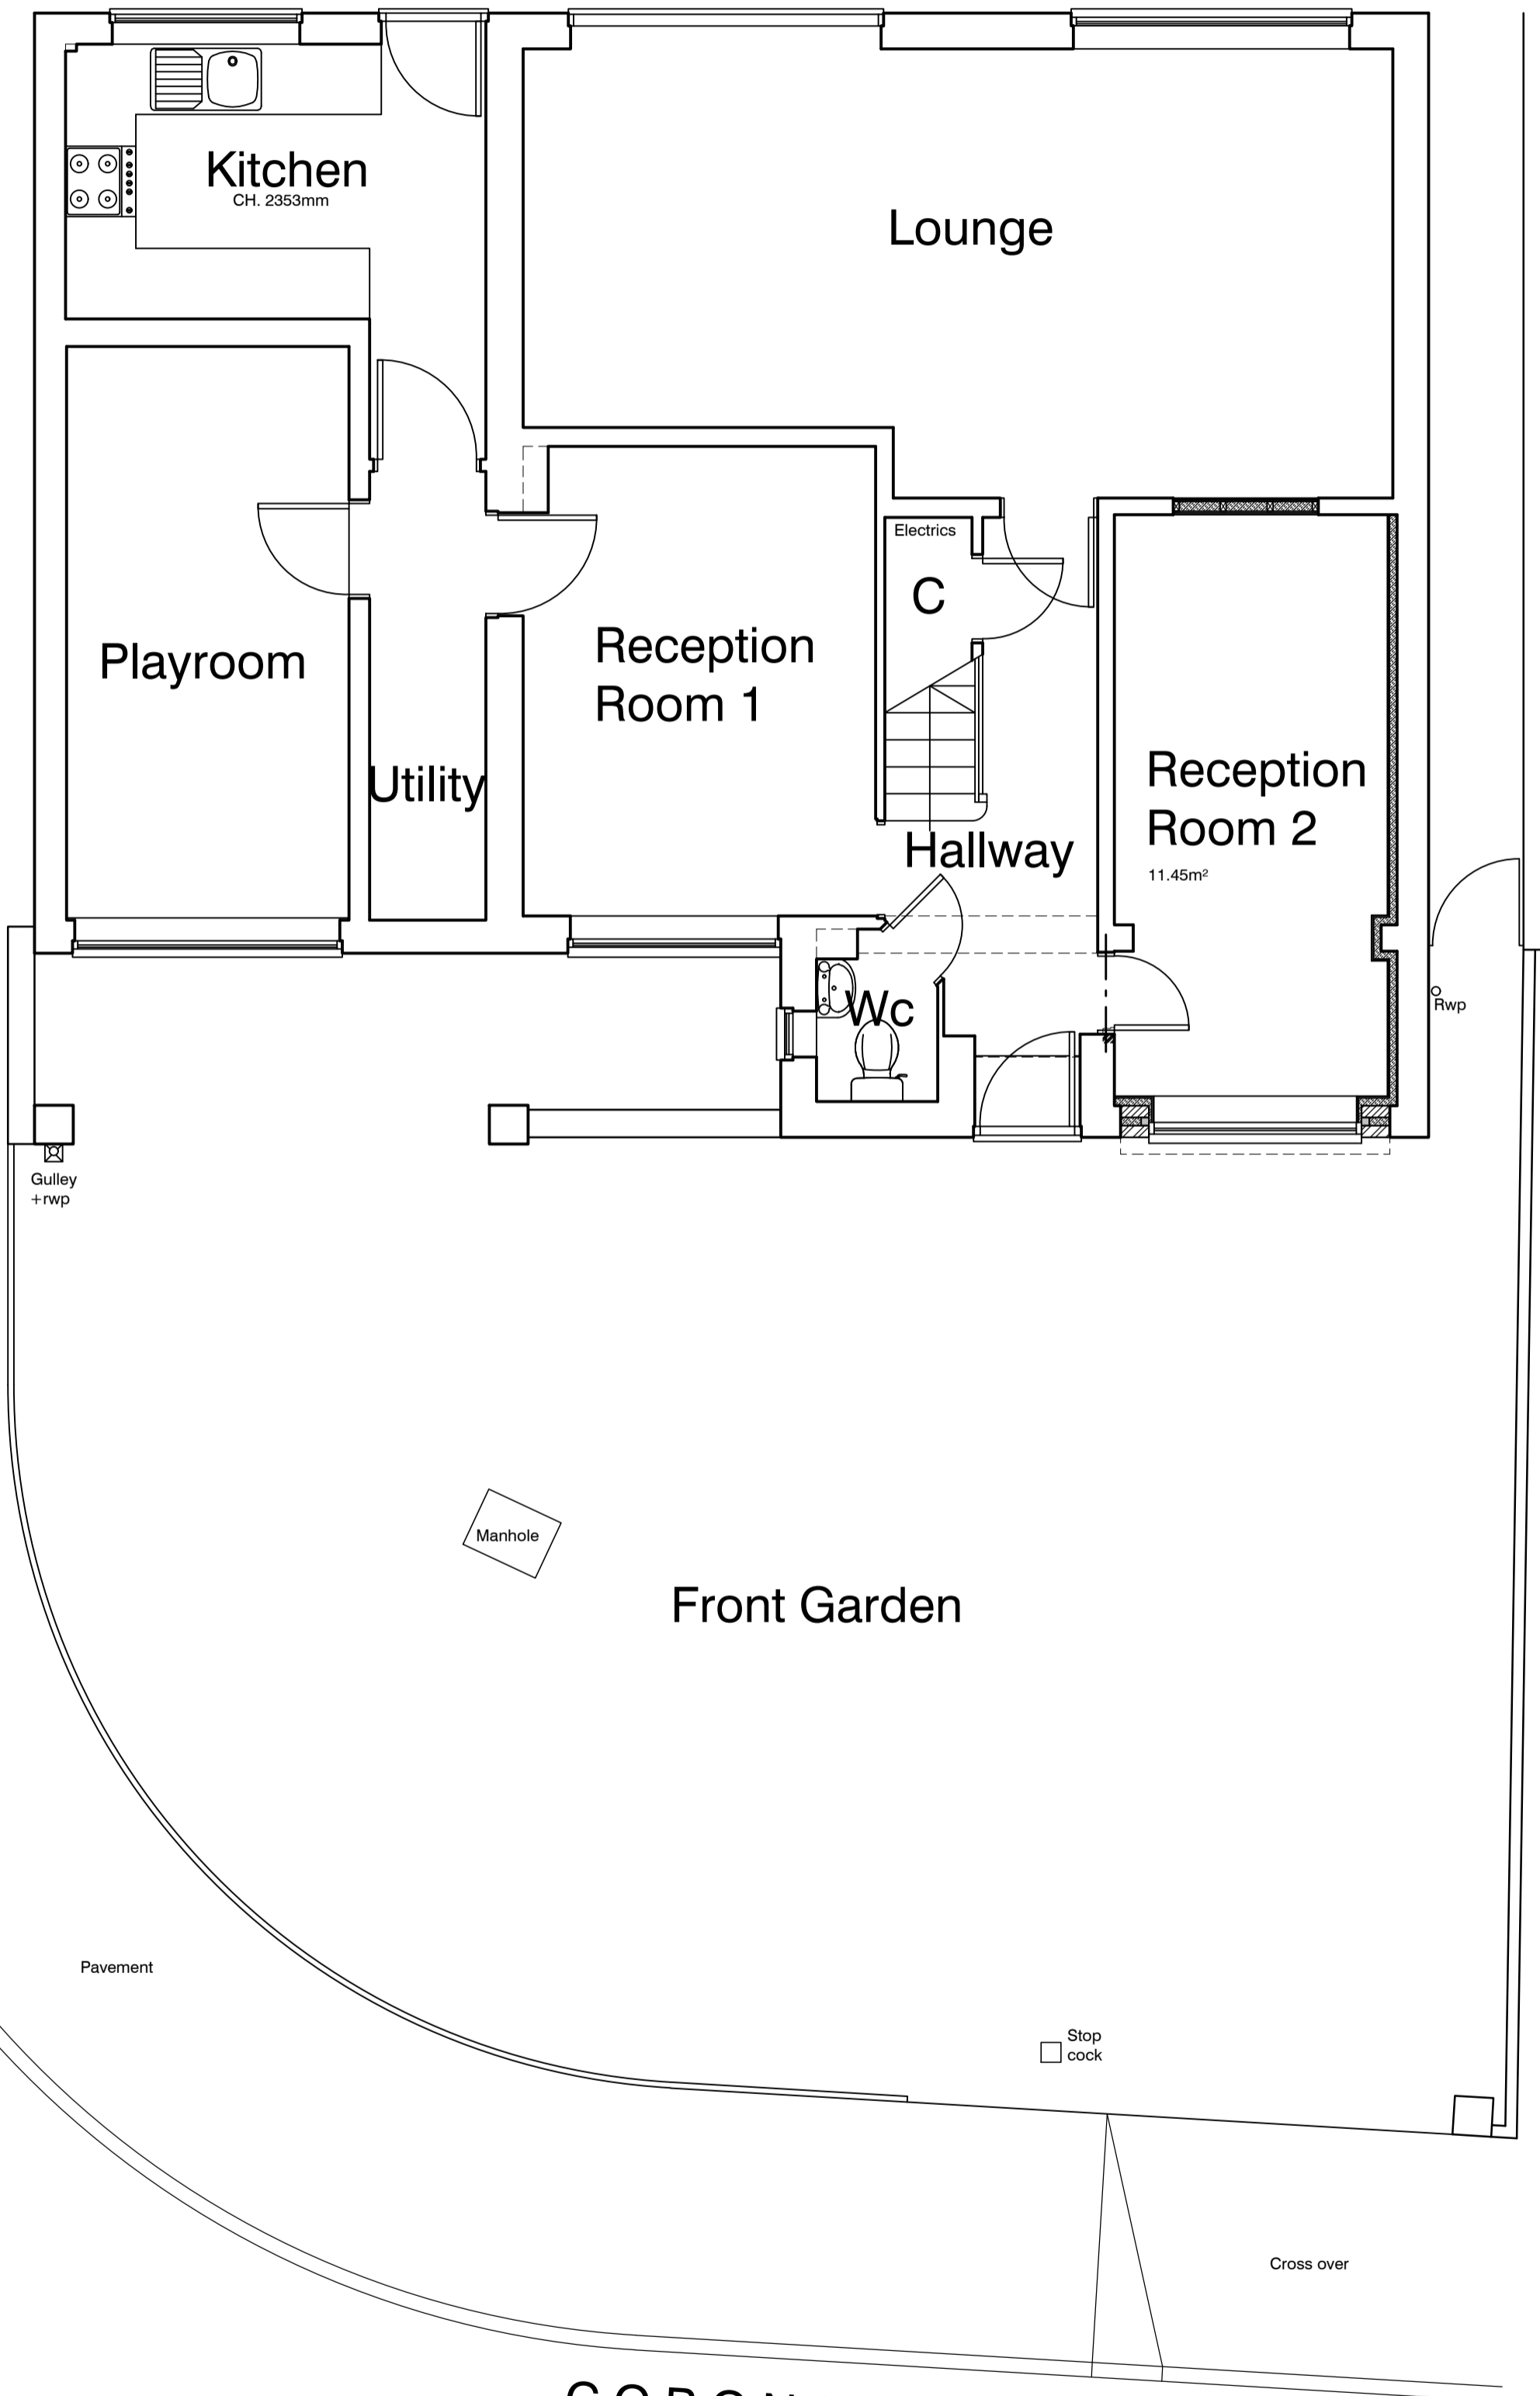


GROUND FLOOR PLAN




FRONT ELEVATION

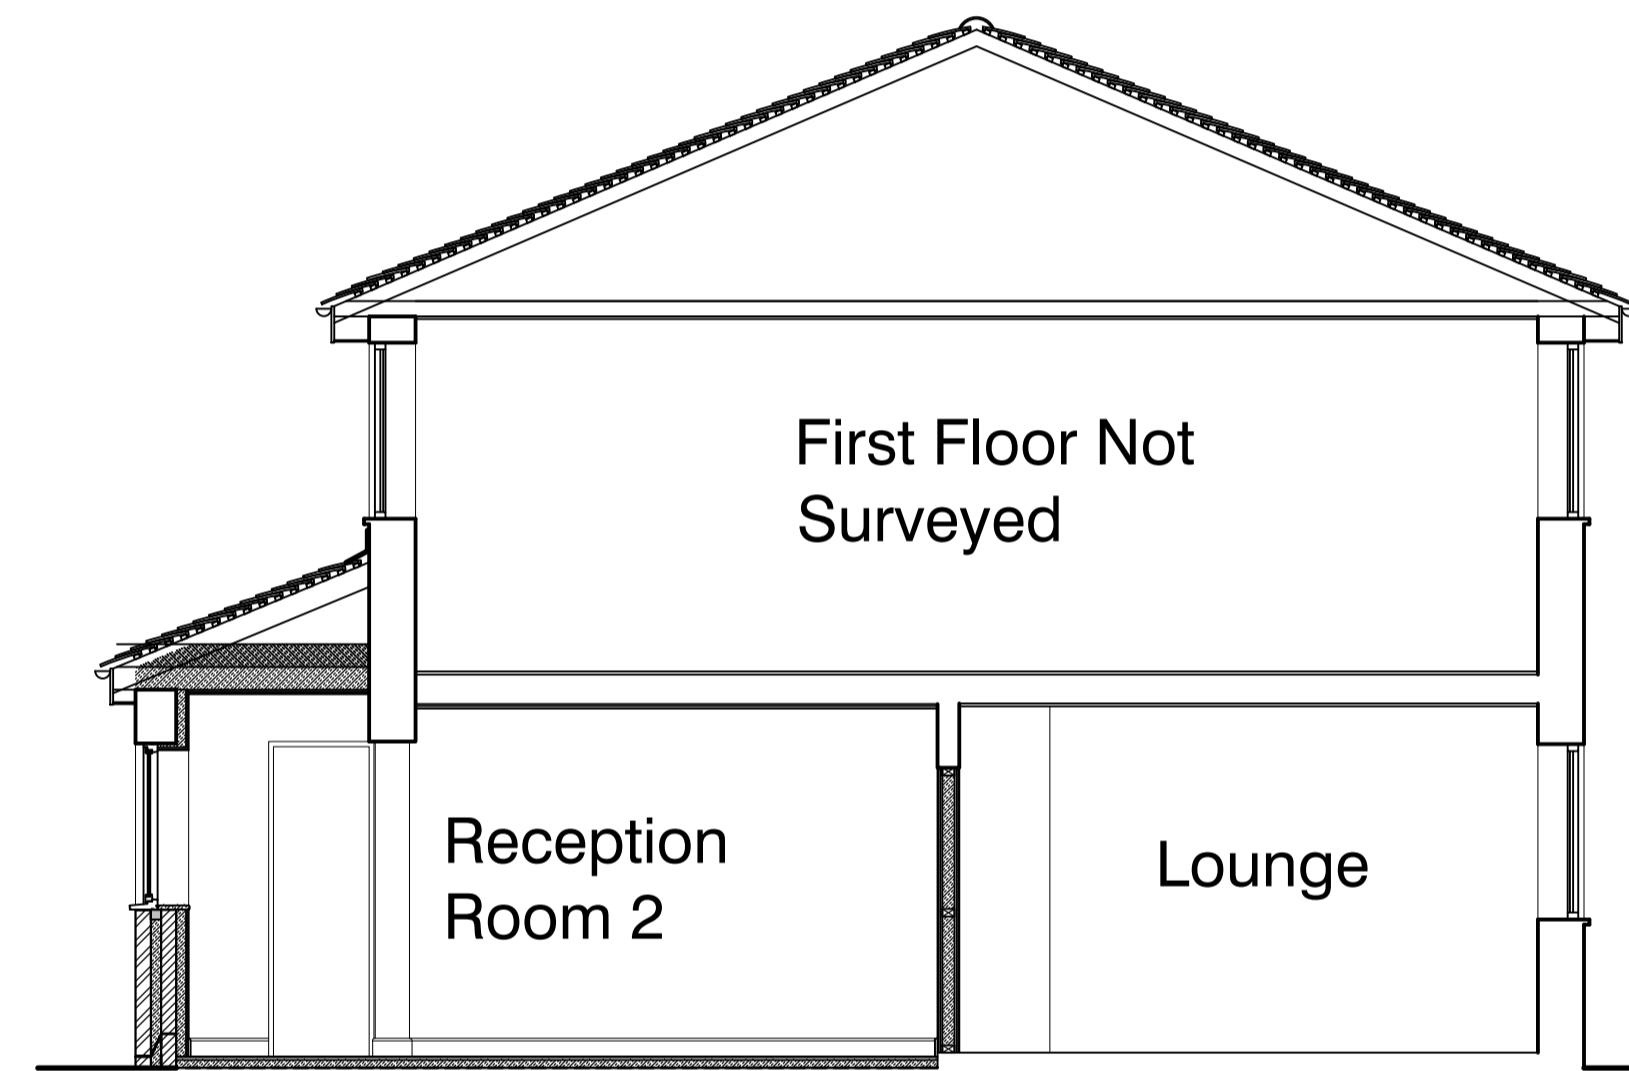




SECTION THROUGH

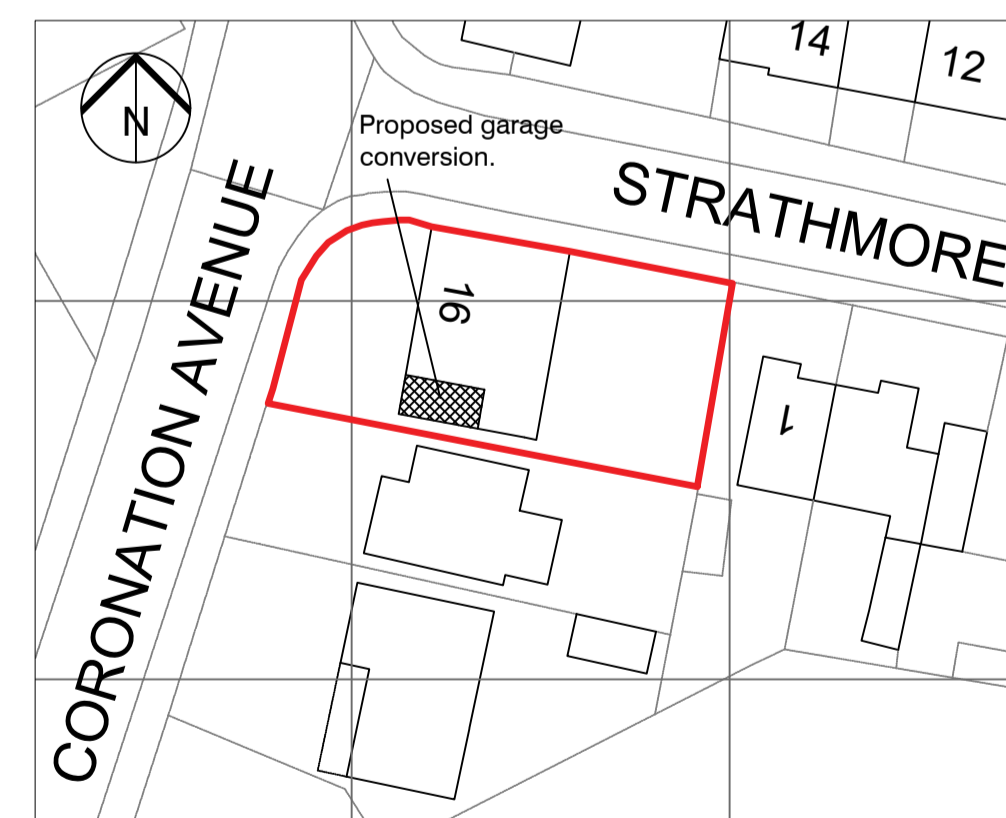

BLOCK PLAN
(1:500)

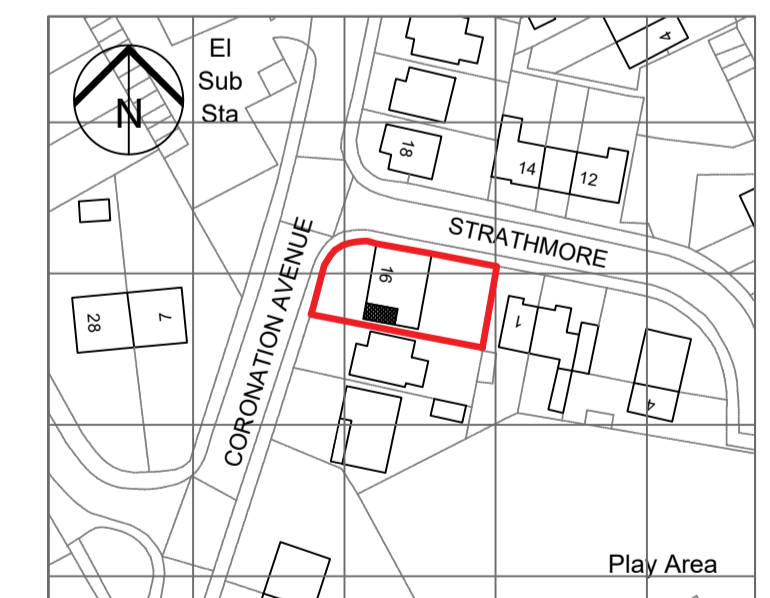

LOCATION PLAN
(1:1250)

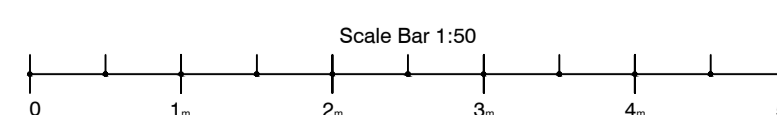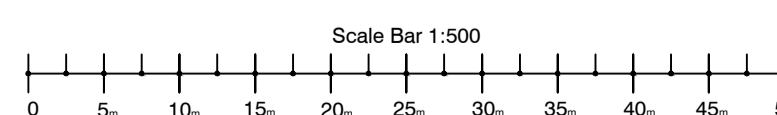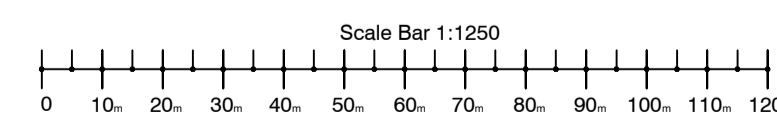

No works are to be commenced prior to the approvals.

All dimensions are to be checked prior to commencement of works.

Works may be subject to the party wall act 1996, owner/builder is responsible for all notifications.

CONTRACT	SCALE	1:50, 1:500, 1:1250.
16 Coronation Avenue East Tilbury, Tilbury. RM18 8SJ.	DATE	October 2023.
	DRAWN	C.J.
	CHECKED	
TITLE	DRAWING No	23130_002.
Proposed Floor Plans, Section and Elevation.	REVISION	