


STRATHMORE

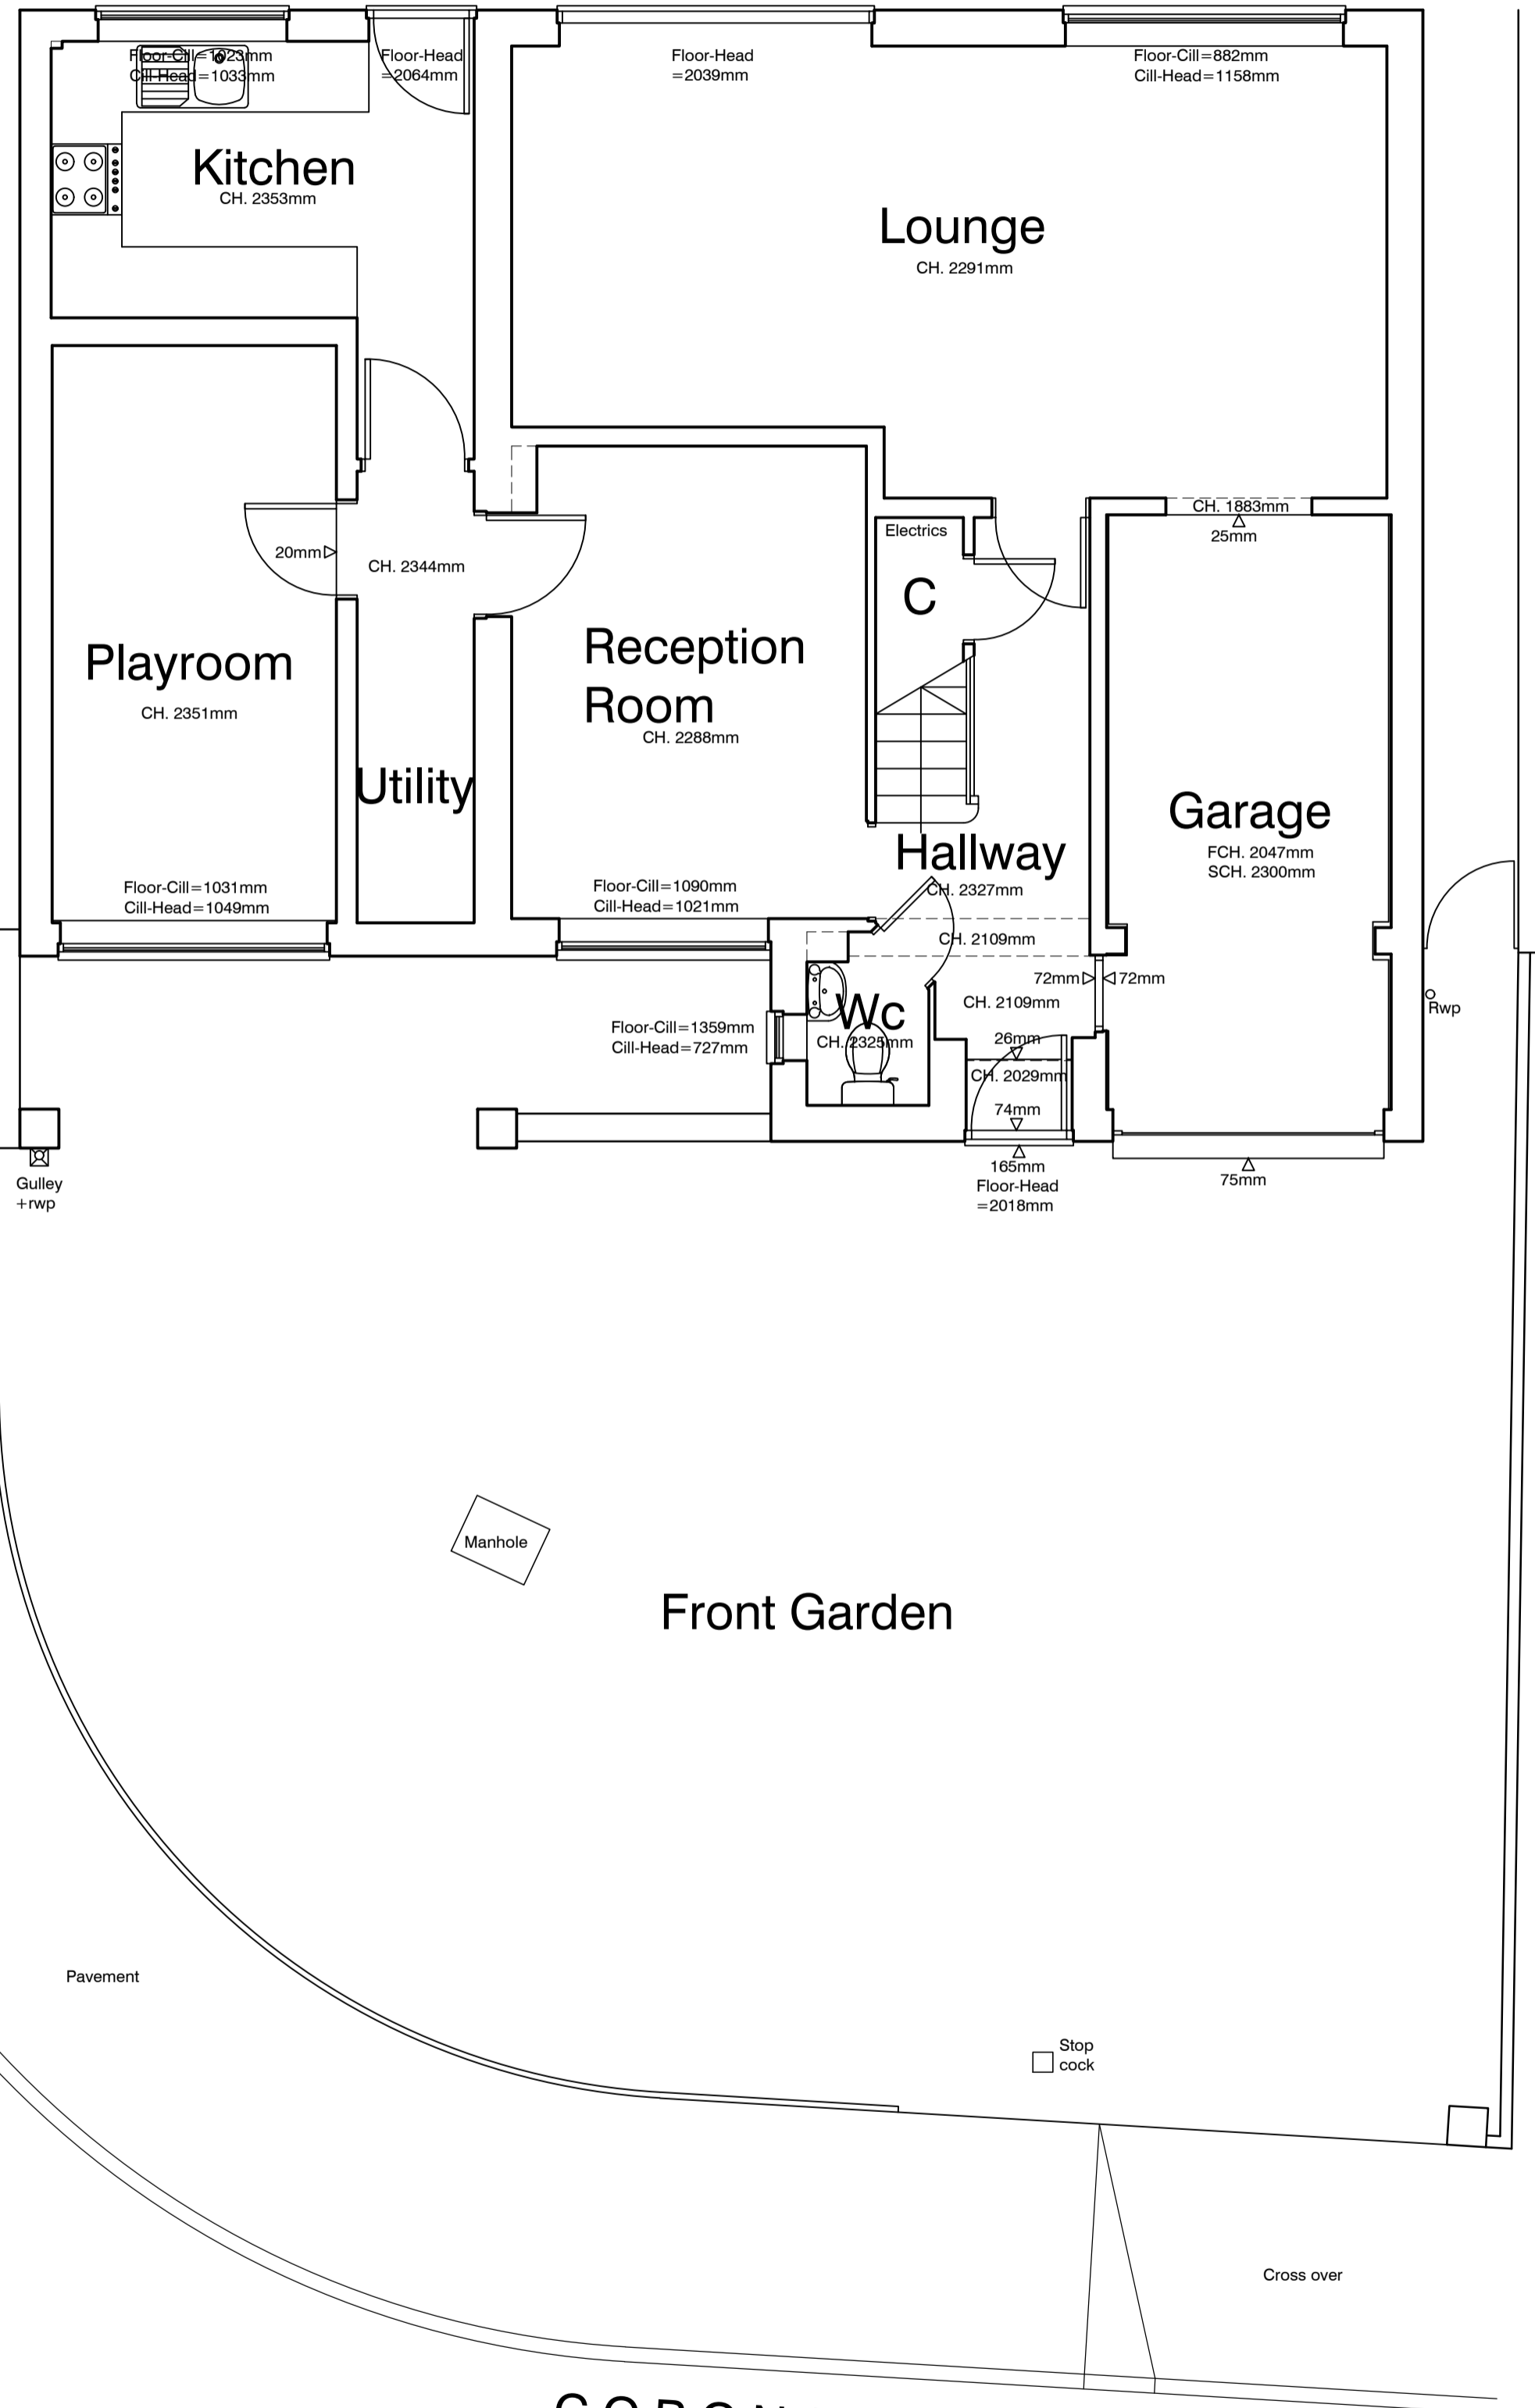


GROUND FLOOR PLAN


CORONATION AVENUE




FRONT ELEVATION

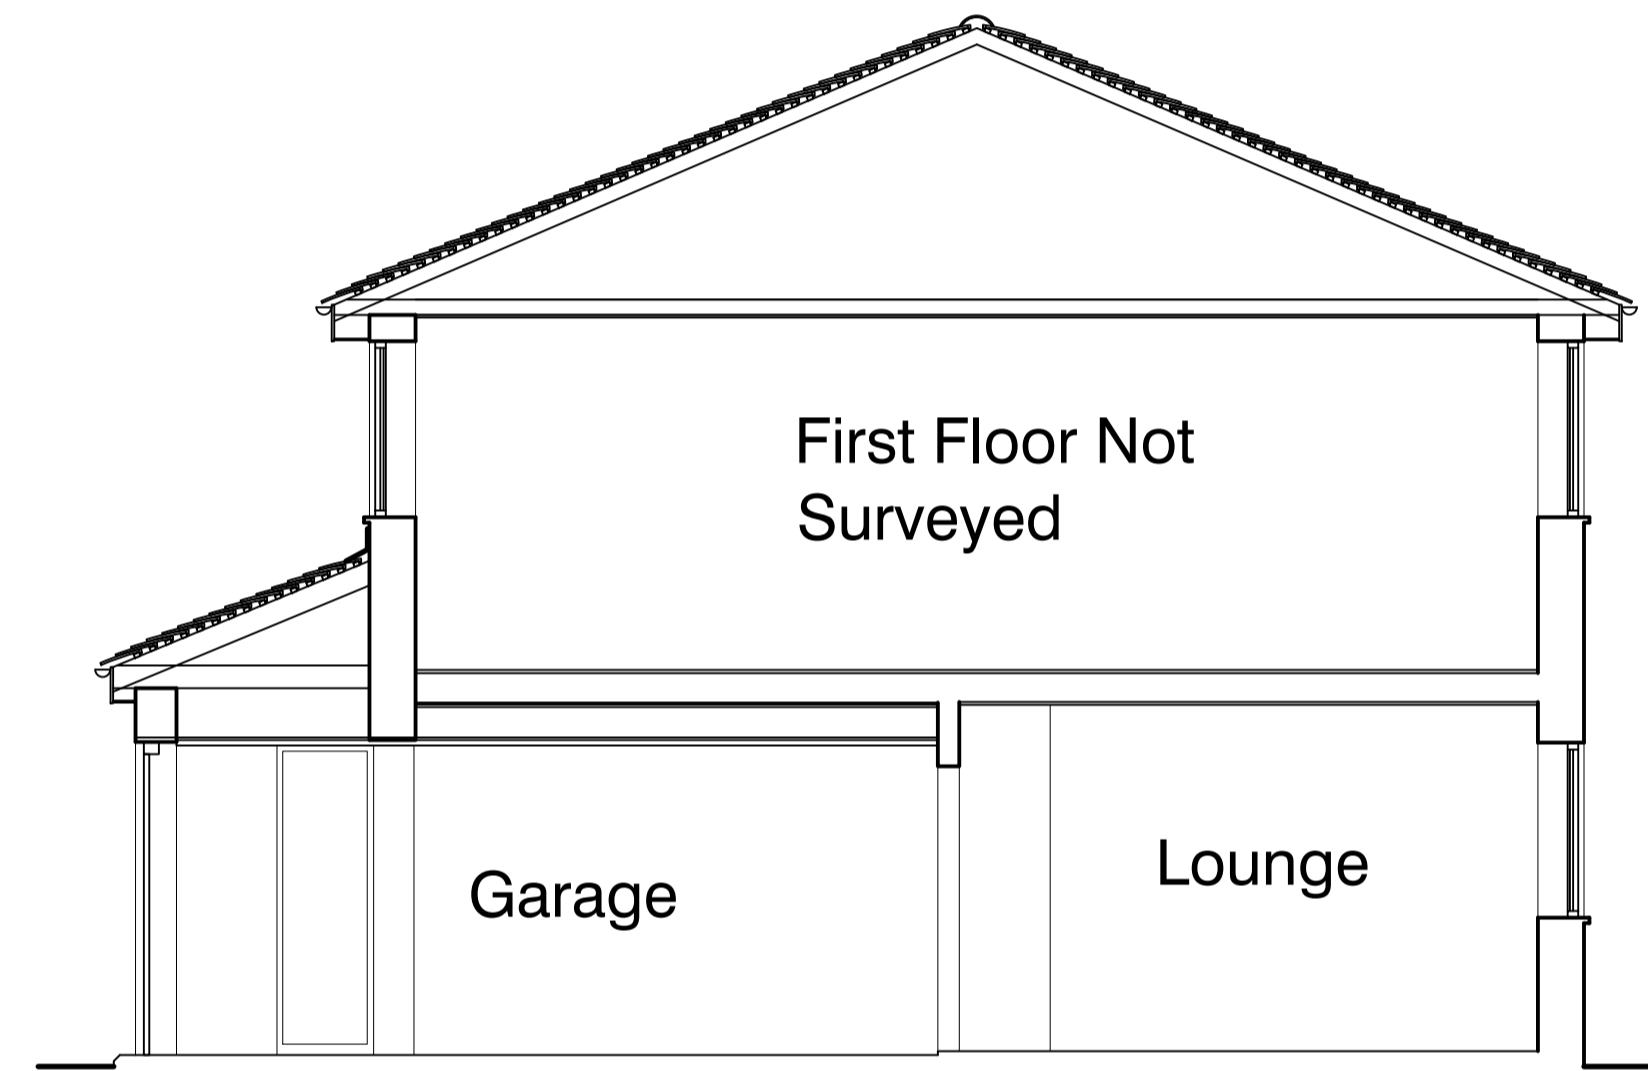


SECTION THROUGH

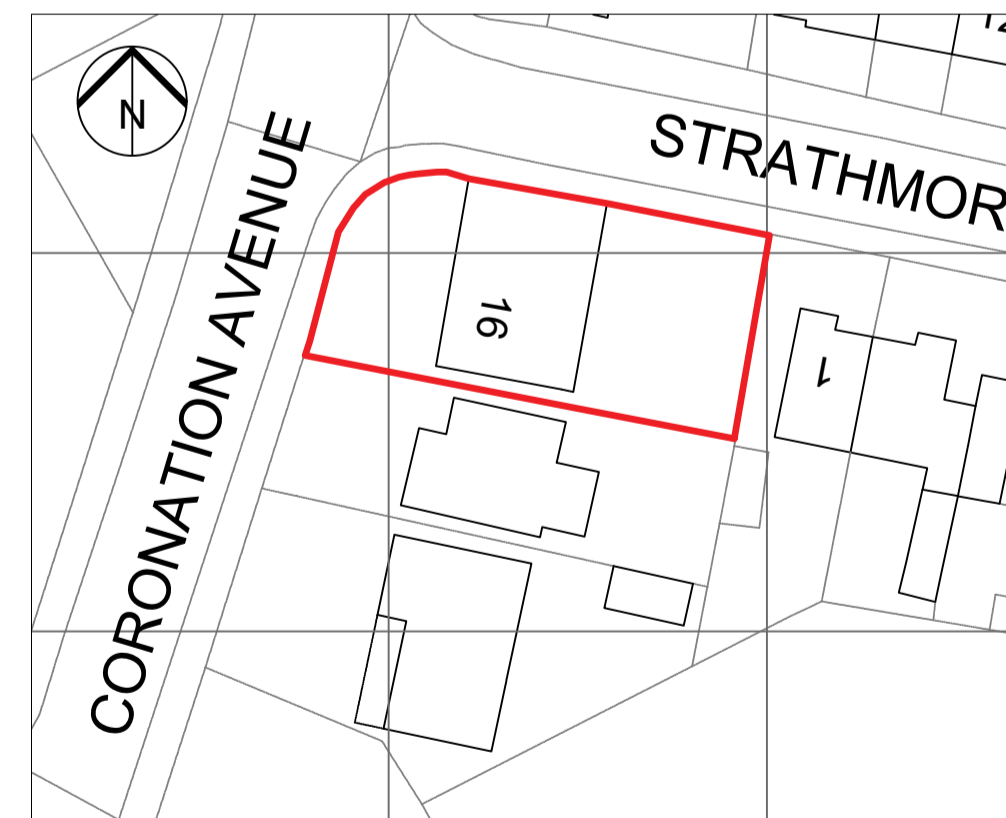

BLOCK PLAN
(1:500)

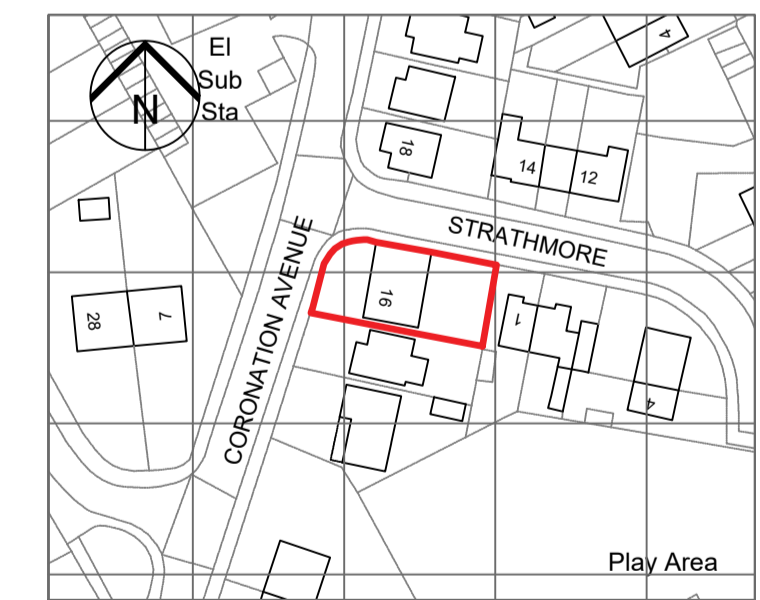

LOCATION PLAN
(1:1250)

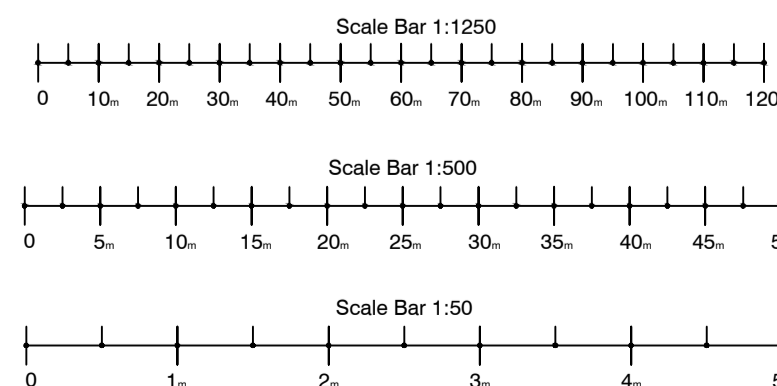

No works are to be commenced prior to the approvals.

All dimensions are to be checked prior to commencement of works.

Works may be subject to the party wall act 1996, owner/builders is responsible for all notifications.

CONTRACT	SCALE	1:50, 1:500, 1:1250.
16 Coronation Avenue East Tilbury, Tilbury. RM18 8SJ.	DATE	October 2023.
	DRAWN	C.J.
	CHECKED	
TITLE	DRAWING No	23130_001.
Existing Floor Plans, Section and Elevation.	REVISION	