


Proposed First Floor Plan
Scale: 1:100

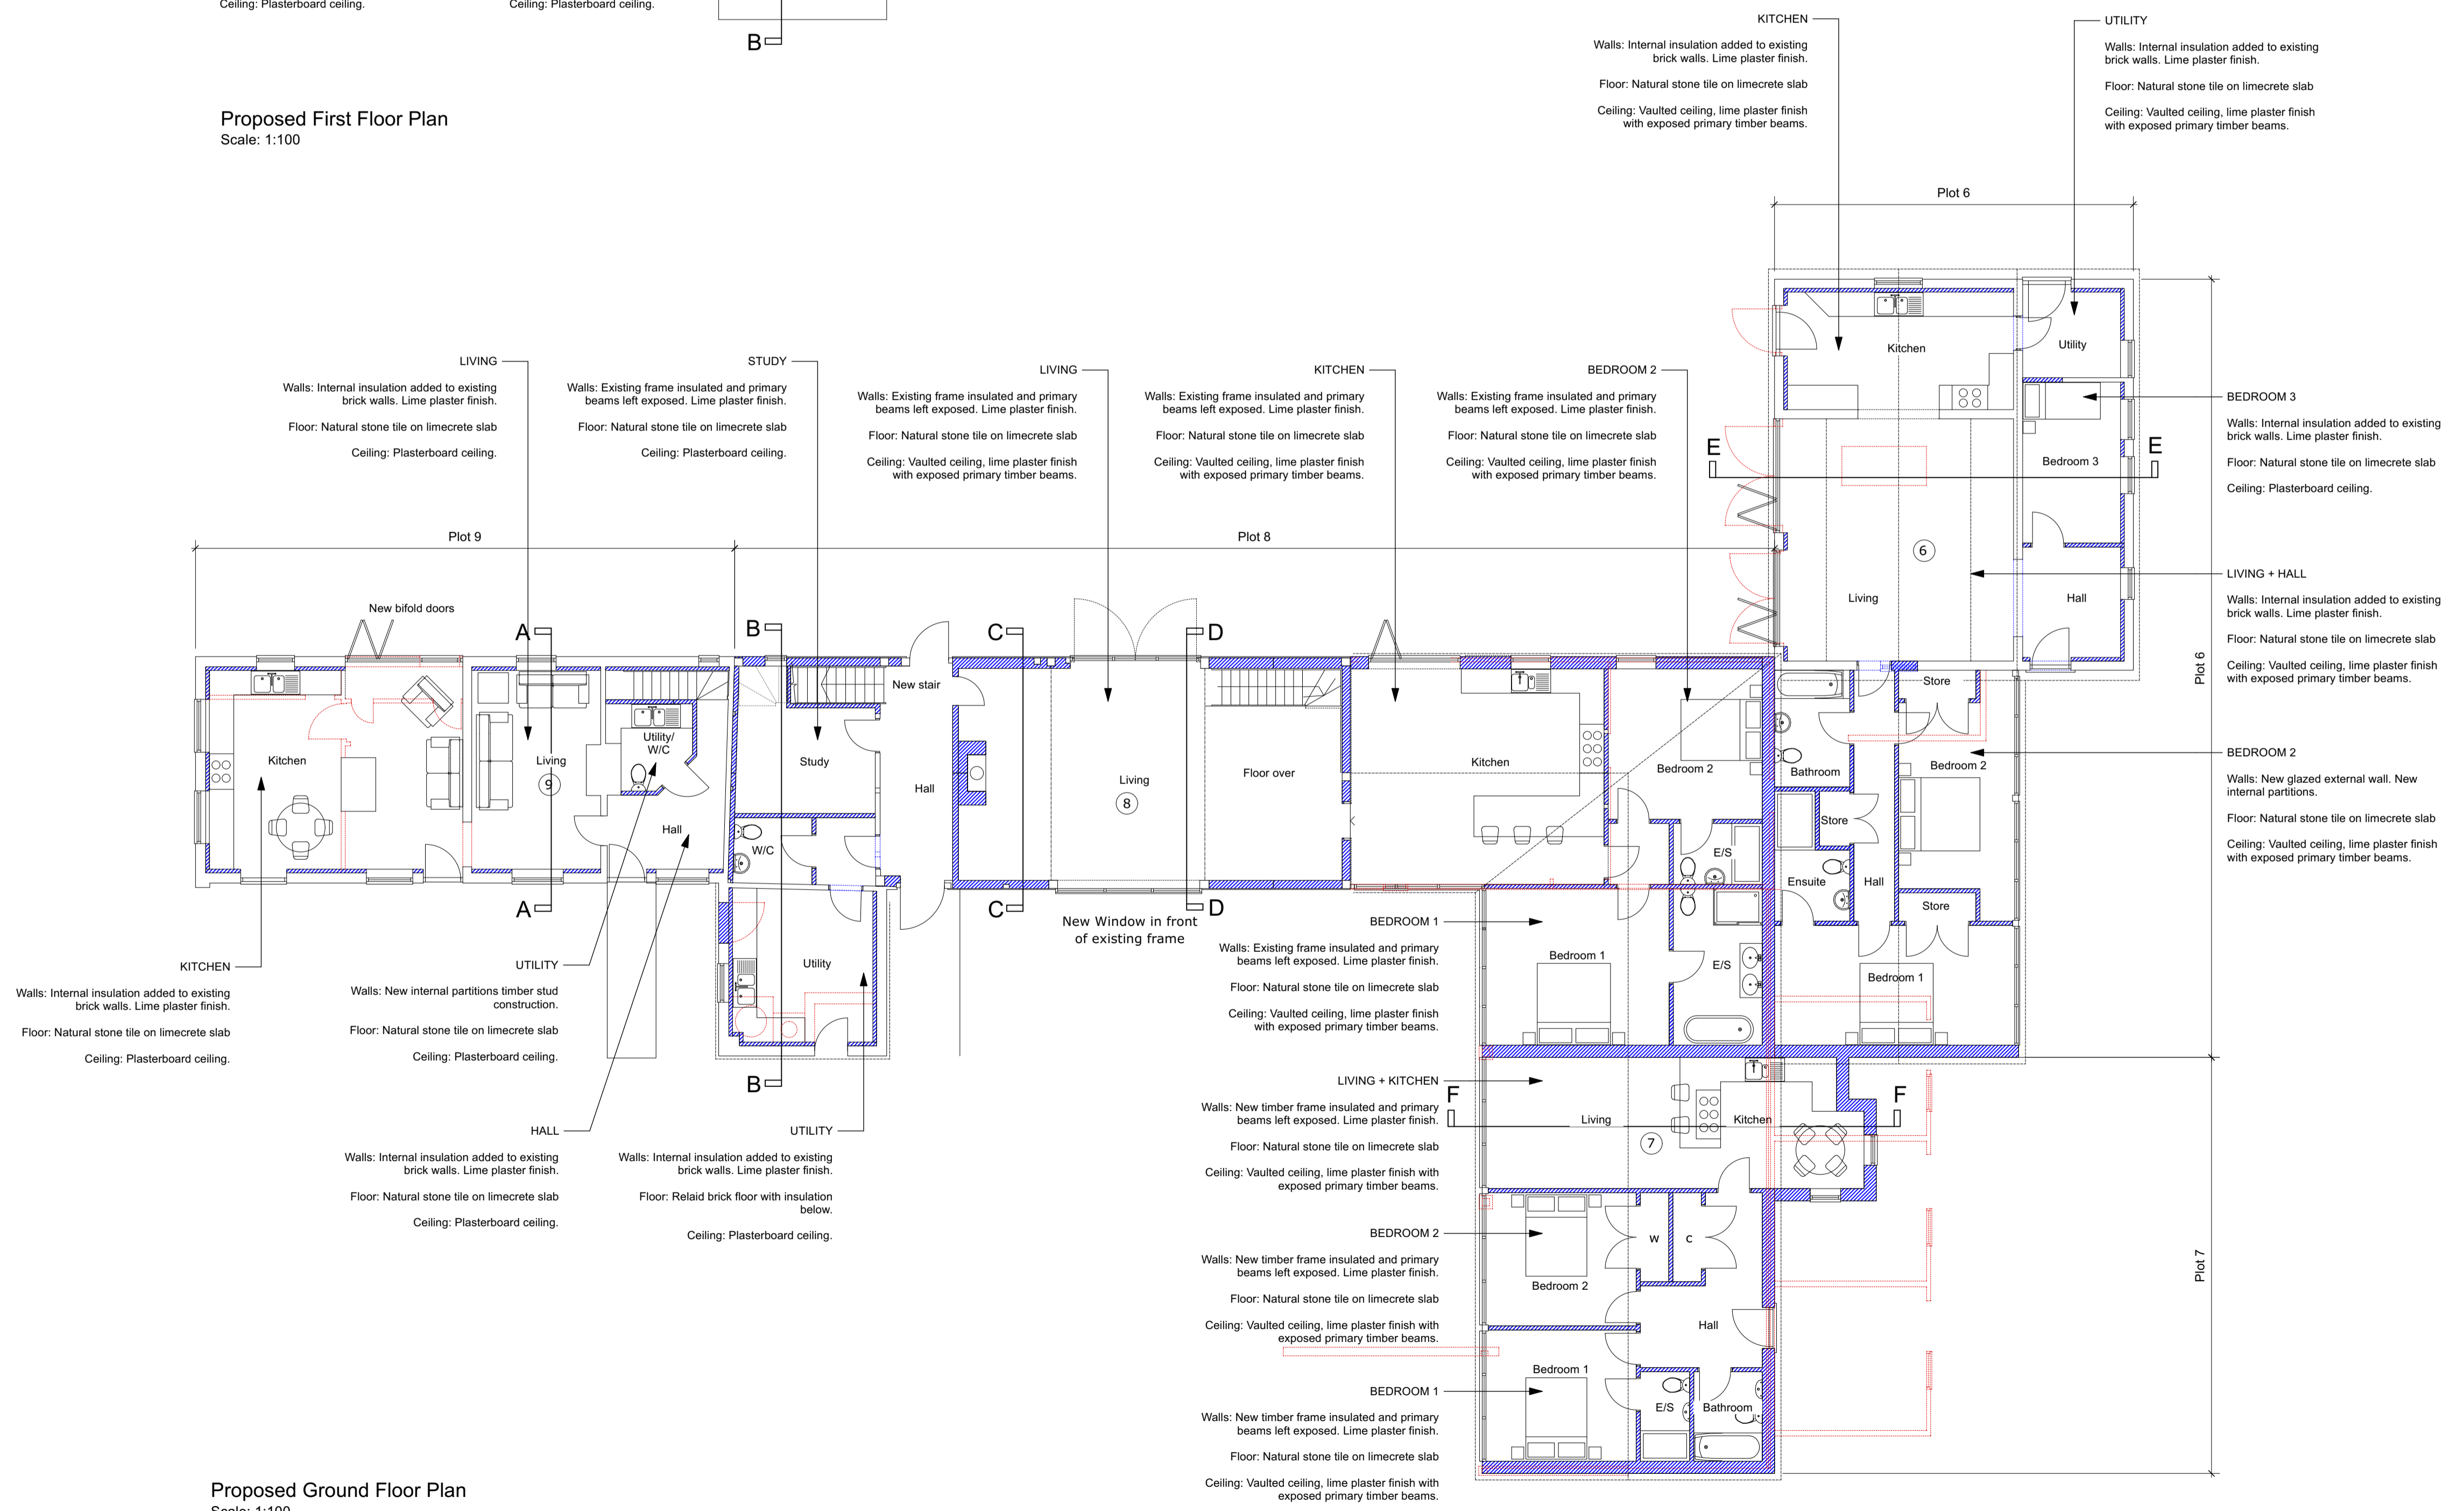

Proposed Ground Floor Plan
Scale: 1:100

KEY

Proposed

Demolished

REVISION	DESCRIPTION	DATE	DRAWN	CHECK
A	Plot number updates	13/07/2023	EB	JR

JOB NO: **5847** DRAWING NO: **PA_18** REVISION: **A**

TITLE: **Building 2 Proposed Plans**

SCALE: **1:100** SHEET SIZE: **A1**


ISSUE DATE: **18/05/2023**

AUTHOR: **EB** CHECK: **PB**

PROJECT: **Newhouse Farm Conversion**
Newhouse Farm, Hall Road,
Great Bromley, Colchester, CO7 7TP

CLIENT: **INOVA**

STATUS: **PLANNING**

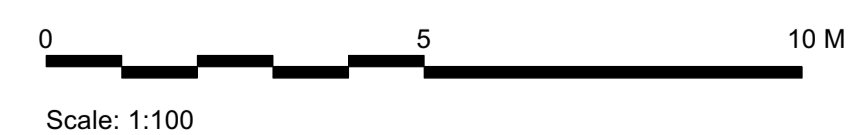

WINCER KIEVENAAR
chartered architects

RIBA

Market Place / Highgate / South / IPT 5DN
T / 01473 827922 E / enquiries@wka-architects.co.uk
Do not scale from drawing; work to figured dimensions only.
Copyright © Wincer Kievenaar Architects Limited
5847_Building 2.dwg