




Front Elevation (SE)

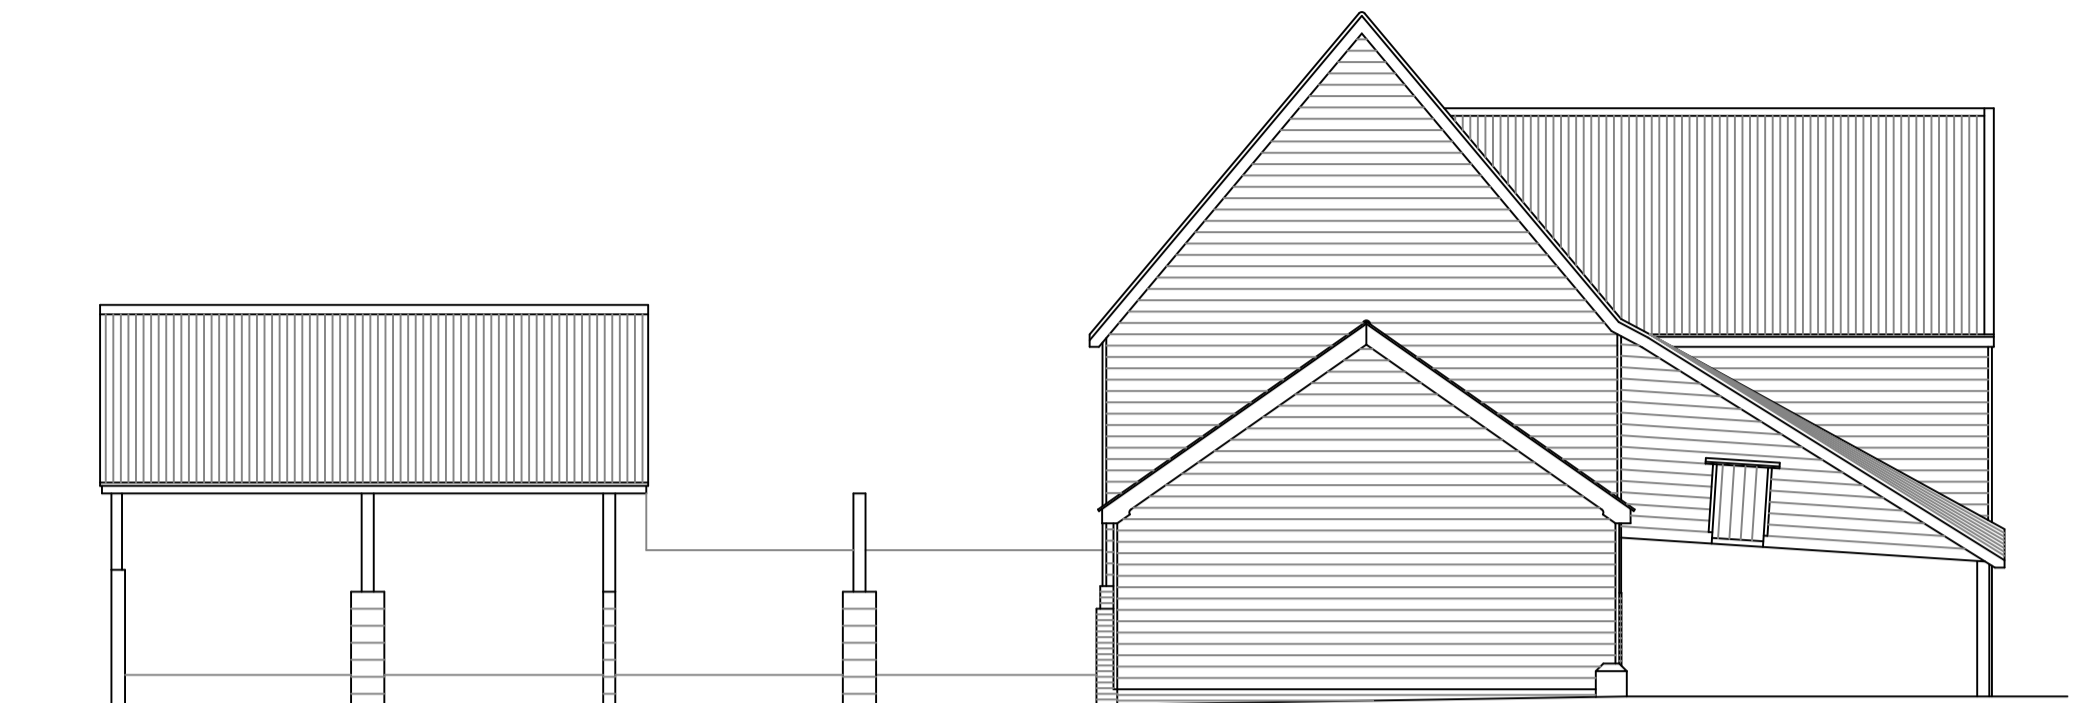

Side Elevation (SW)

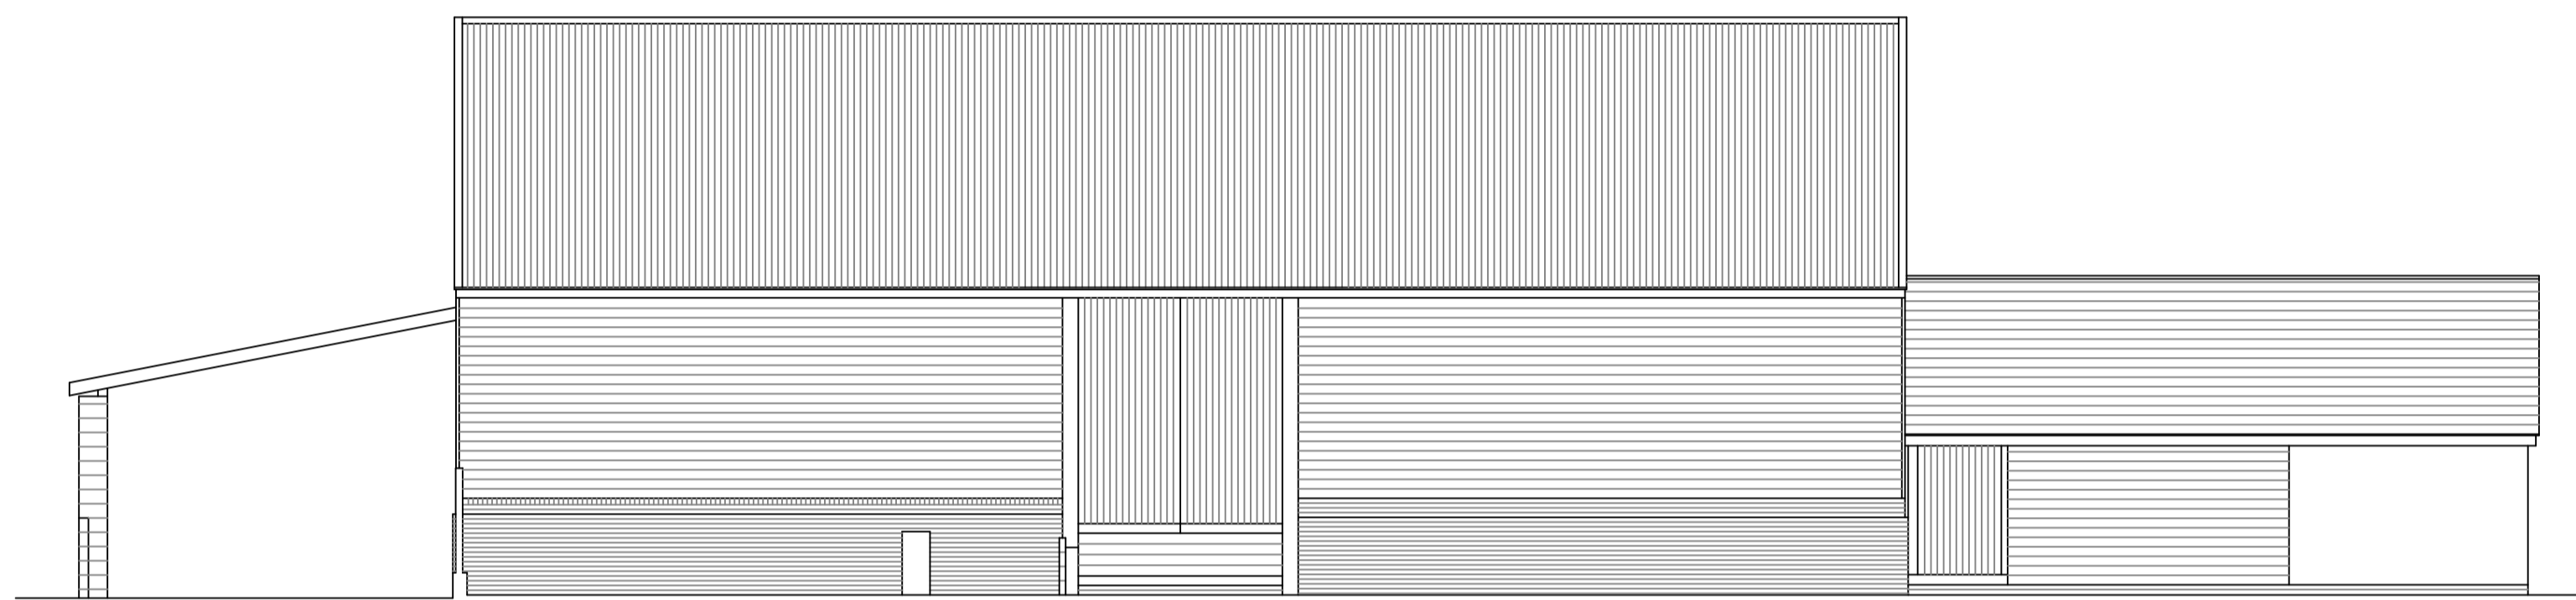


Rear Elevation (NW)

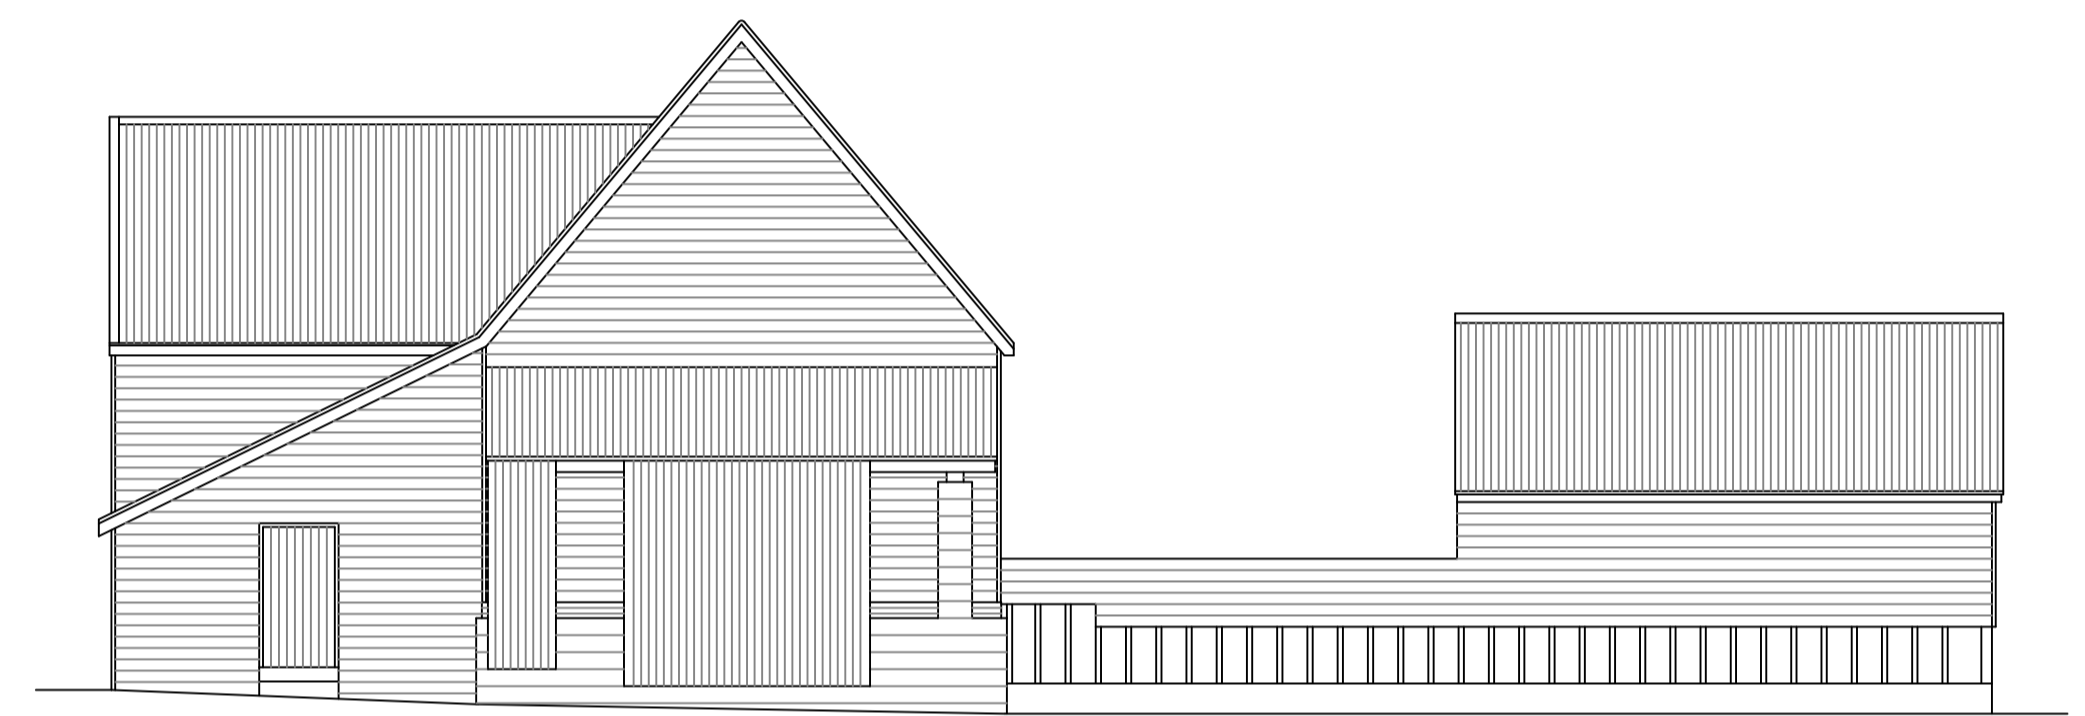

Side Elevation (NE)

Elevation obscured

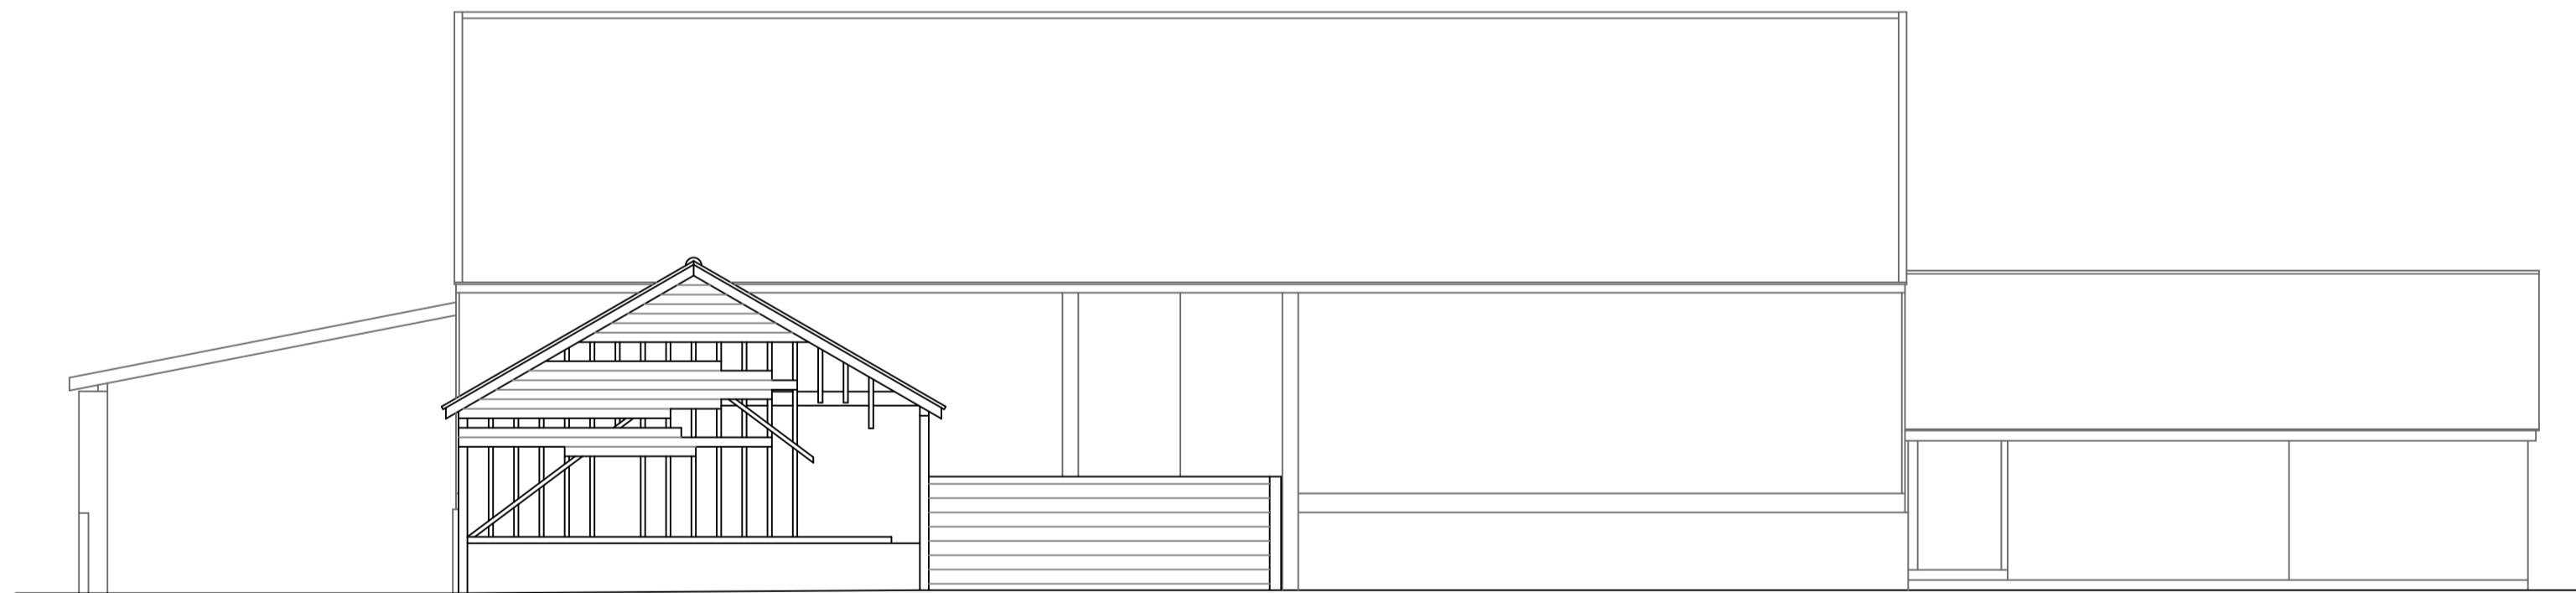

Rear Elevation (NW)

Existing Elevations
Scale: 1:100



NO.	DESCRIPTION	DATE	DRAWN	CHECK
5847	PA_11			

5847 | **PA_11**

TITLE Building 1 Existing Elevations

SCALE 1:100 SHEET SIZE A1


ISSUE DATE 09/05/2023

AUTHOR CHECK

PROJECT Newhouse Farm Conversion
Newhouse Farm, Hall Road,
Great Bromley, Colchester, CO7 7TP

CLIENT Inova

STATUS PLANNING

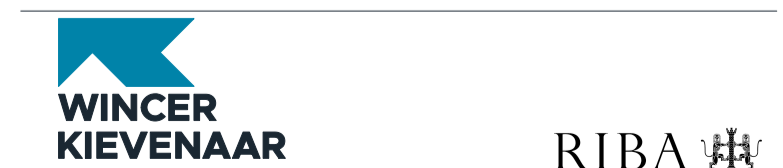

Market: Essex / Hadleigh / Ipswich / Suffolk / IP7 5DN
T / 01473 827992 E / enquiries@wv-architects.co.uk
Copyright © Wincer Kievenaar Architects Limited
5847_Existing Essex Barn Plans and Sections.vwx