

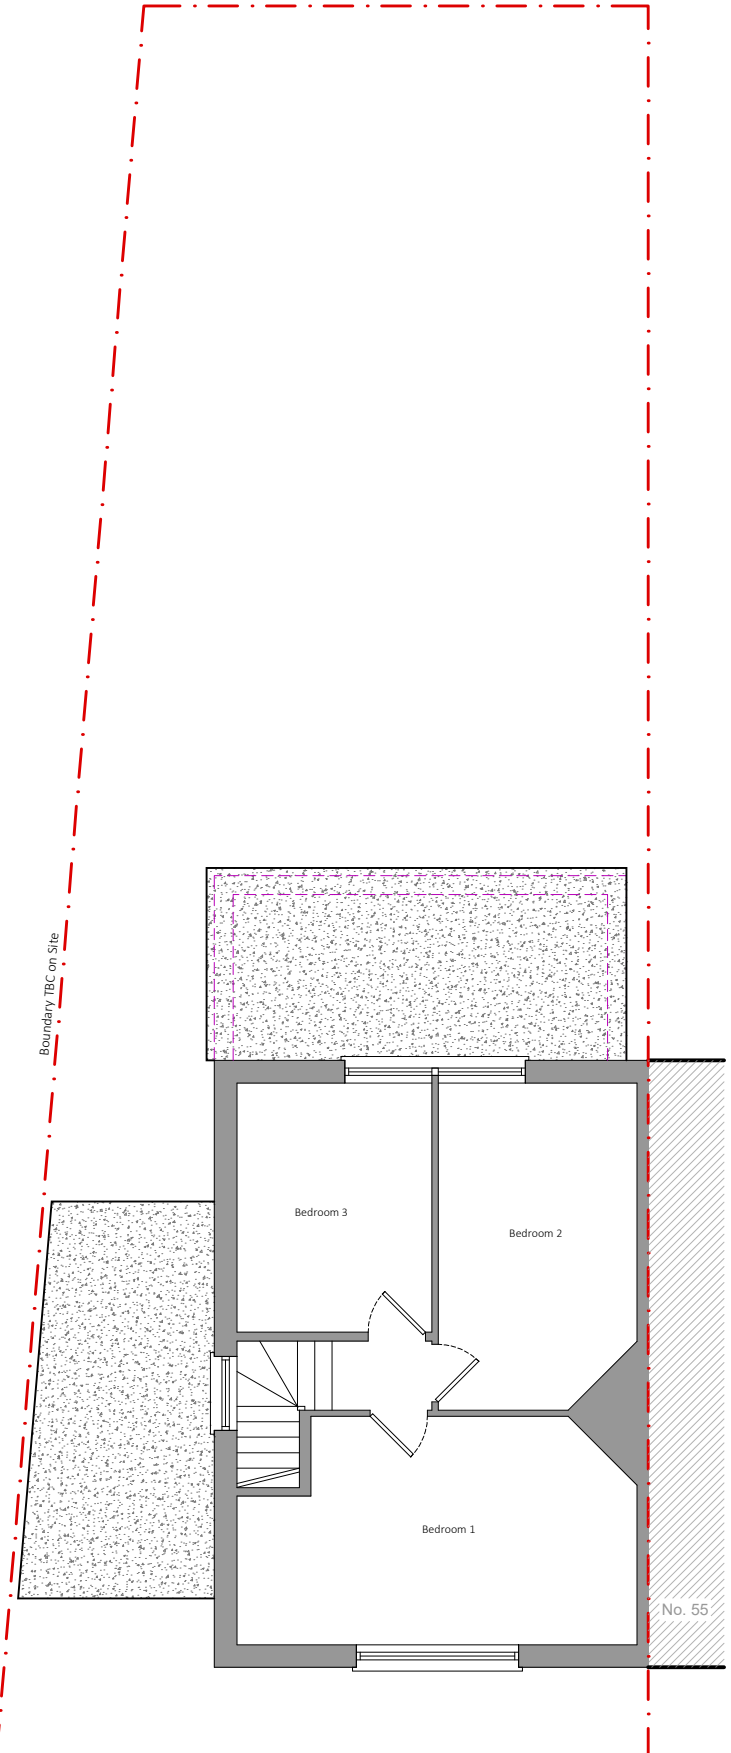


1 Existing Ground Floor Plan
SCALE: 1/100

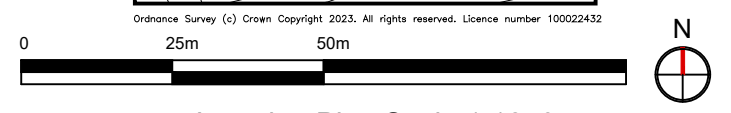

2 Existing First Floor Plan
SCALE: 1/100

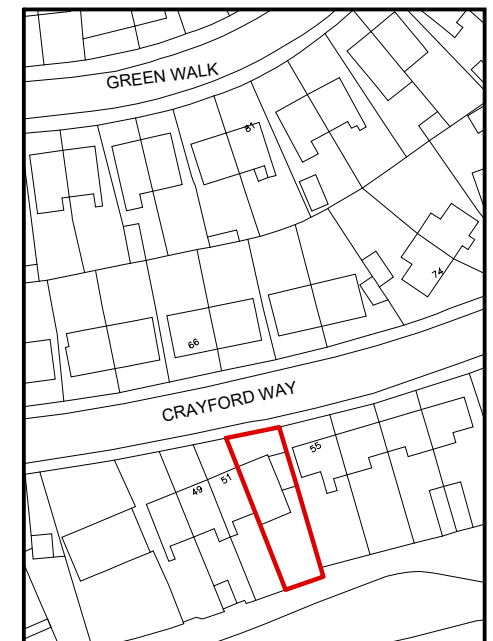


Location Plan Scale 1:1250

	Boundary Wall		New Walls
	Existing Structure		Proposed Extensions
	Existing Walls to be Removed		FD30 Fire Doors - 30mins

IMPORTANT NOTE:
This drawing is intended for the Local Authority Planning/ Building Control Department. All dimensions, levels, sizes, positions and locations of particulars as indicated on drawings are to be checked on site prior to the construction of the proposed works by the Contractor. The Contractor is responsible for ensuring compliance with the CDM Regulations, and appropriate Health & Safety on site precautions. The Owner must obtain any necessary Party Wall Agreements, prior to engaging in the works on site.

Revision	Date	Description
A	18/10/2023	Planning Officer Comments

Paper Size	Scale	Existing Plans	
A3	1:100		
Revision	Oct-23	Drawing Number	
AG		CW53-01-1001A	
Drawn By	Checked By	Status	Site Address
AG		Planning Issue	53 Crayford Way Dartford DA1 4JY

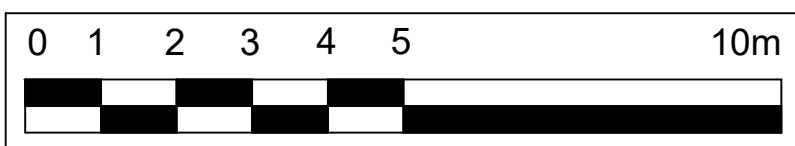

design-build.com
email: info@agdesign-build.com
Tel: 07474115631