



Existing Ground Floor Plan
SCALE 1:100

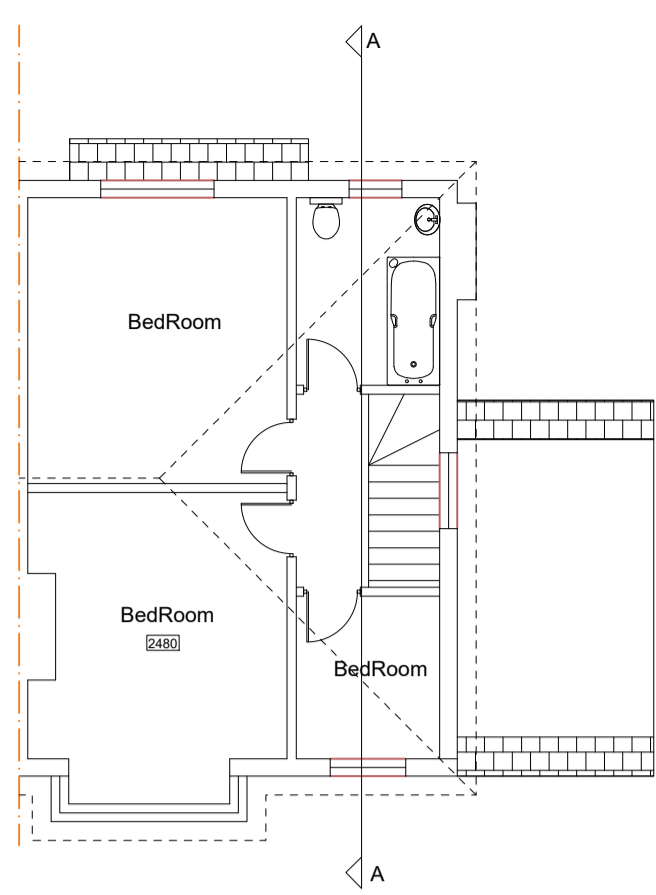

Existing First Floor Plan
SCALE 1:100

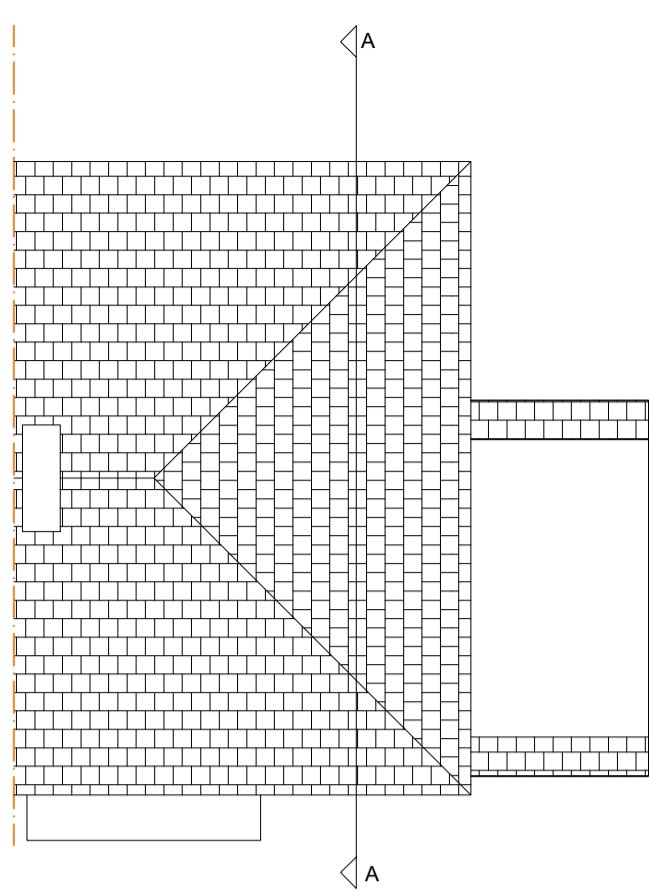

Existing Roof Plan
SCALE 1:100




Existing Front Elevation
SCALE 1:100




Existing Rear Elevation
SCALE 1:100




Existing Right Side Elevation
SCALE 1:100

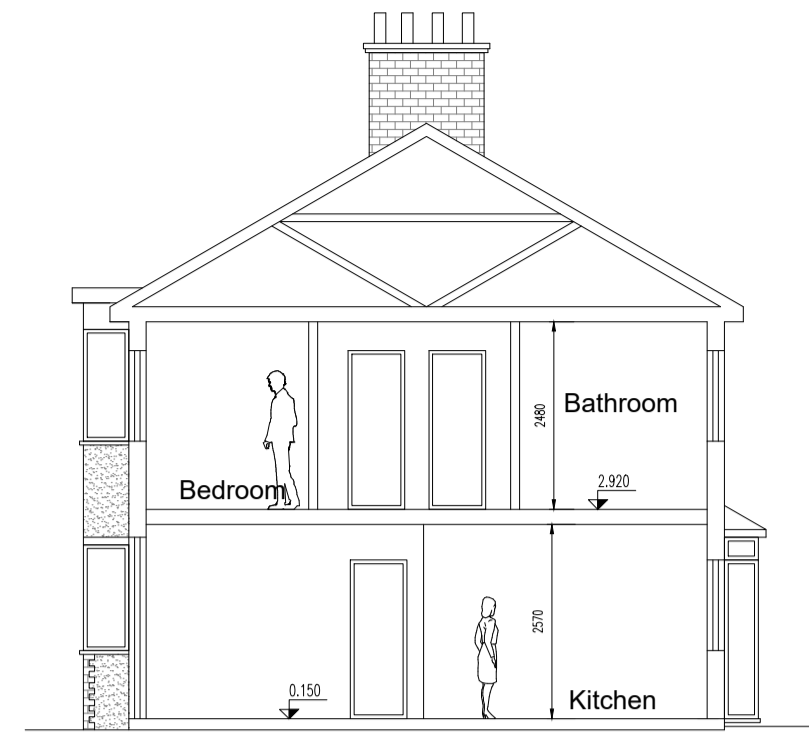

Existing Section A-A
SCALE 1:100

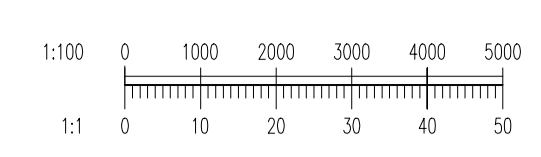

GENERAL NOTES
Contractors must verify all dimensions before starting work and any discrepancies are to be reported to A. Lunde. All survey information has been provided by A. Lunde.
1. This drawing is to be read in conjunction with all relevant engineers' calculations.

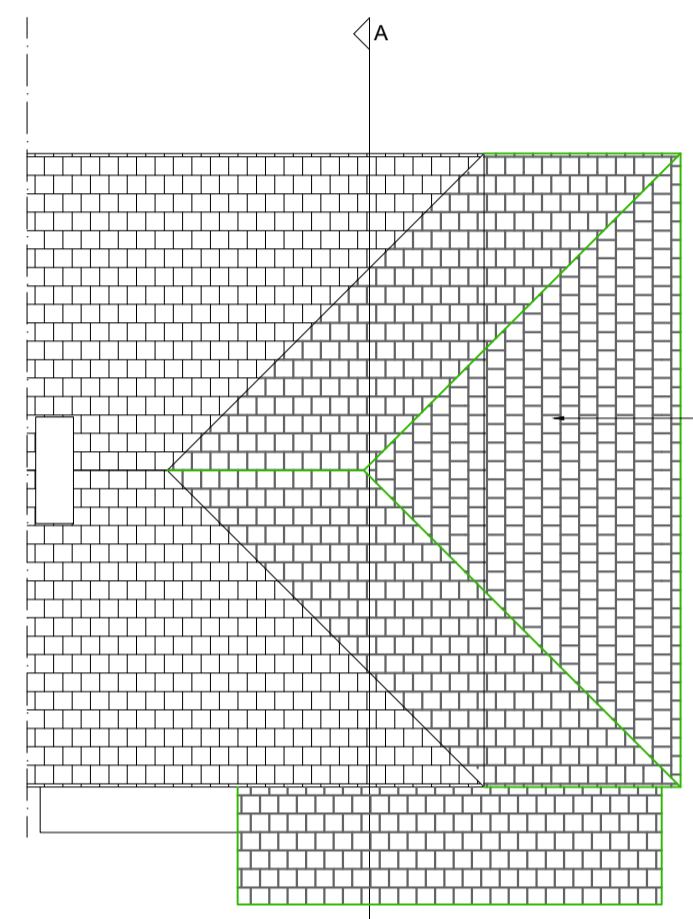


Proposed Roof Plan
SCALE 1:100




Proposed Front Elevation
SCALE 1:100




Proposed Rear Elevation
SCALE 1:100

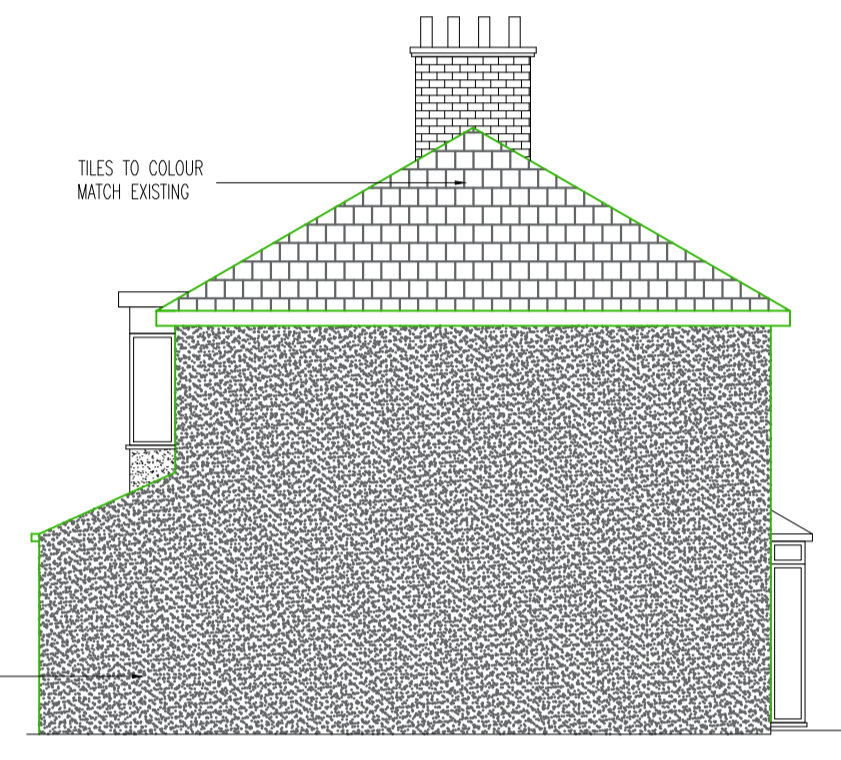


Proposed Right Side Elevation
SCALE 1:100

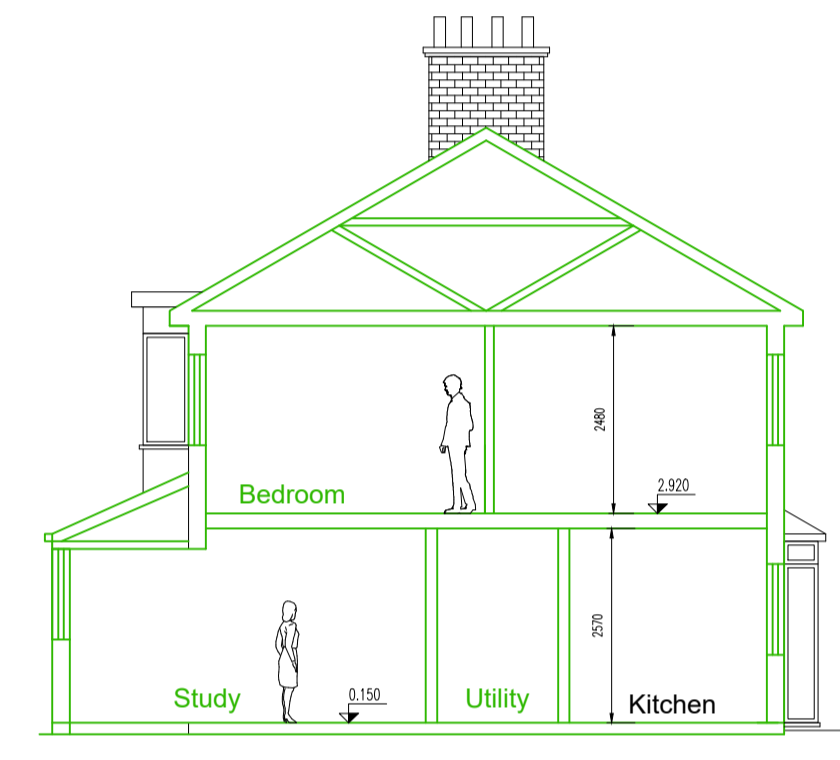



Proposed Section A-A
SCALE 1:100

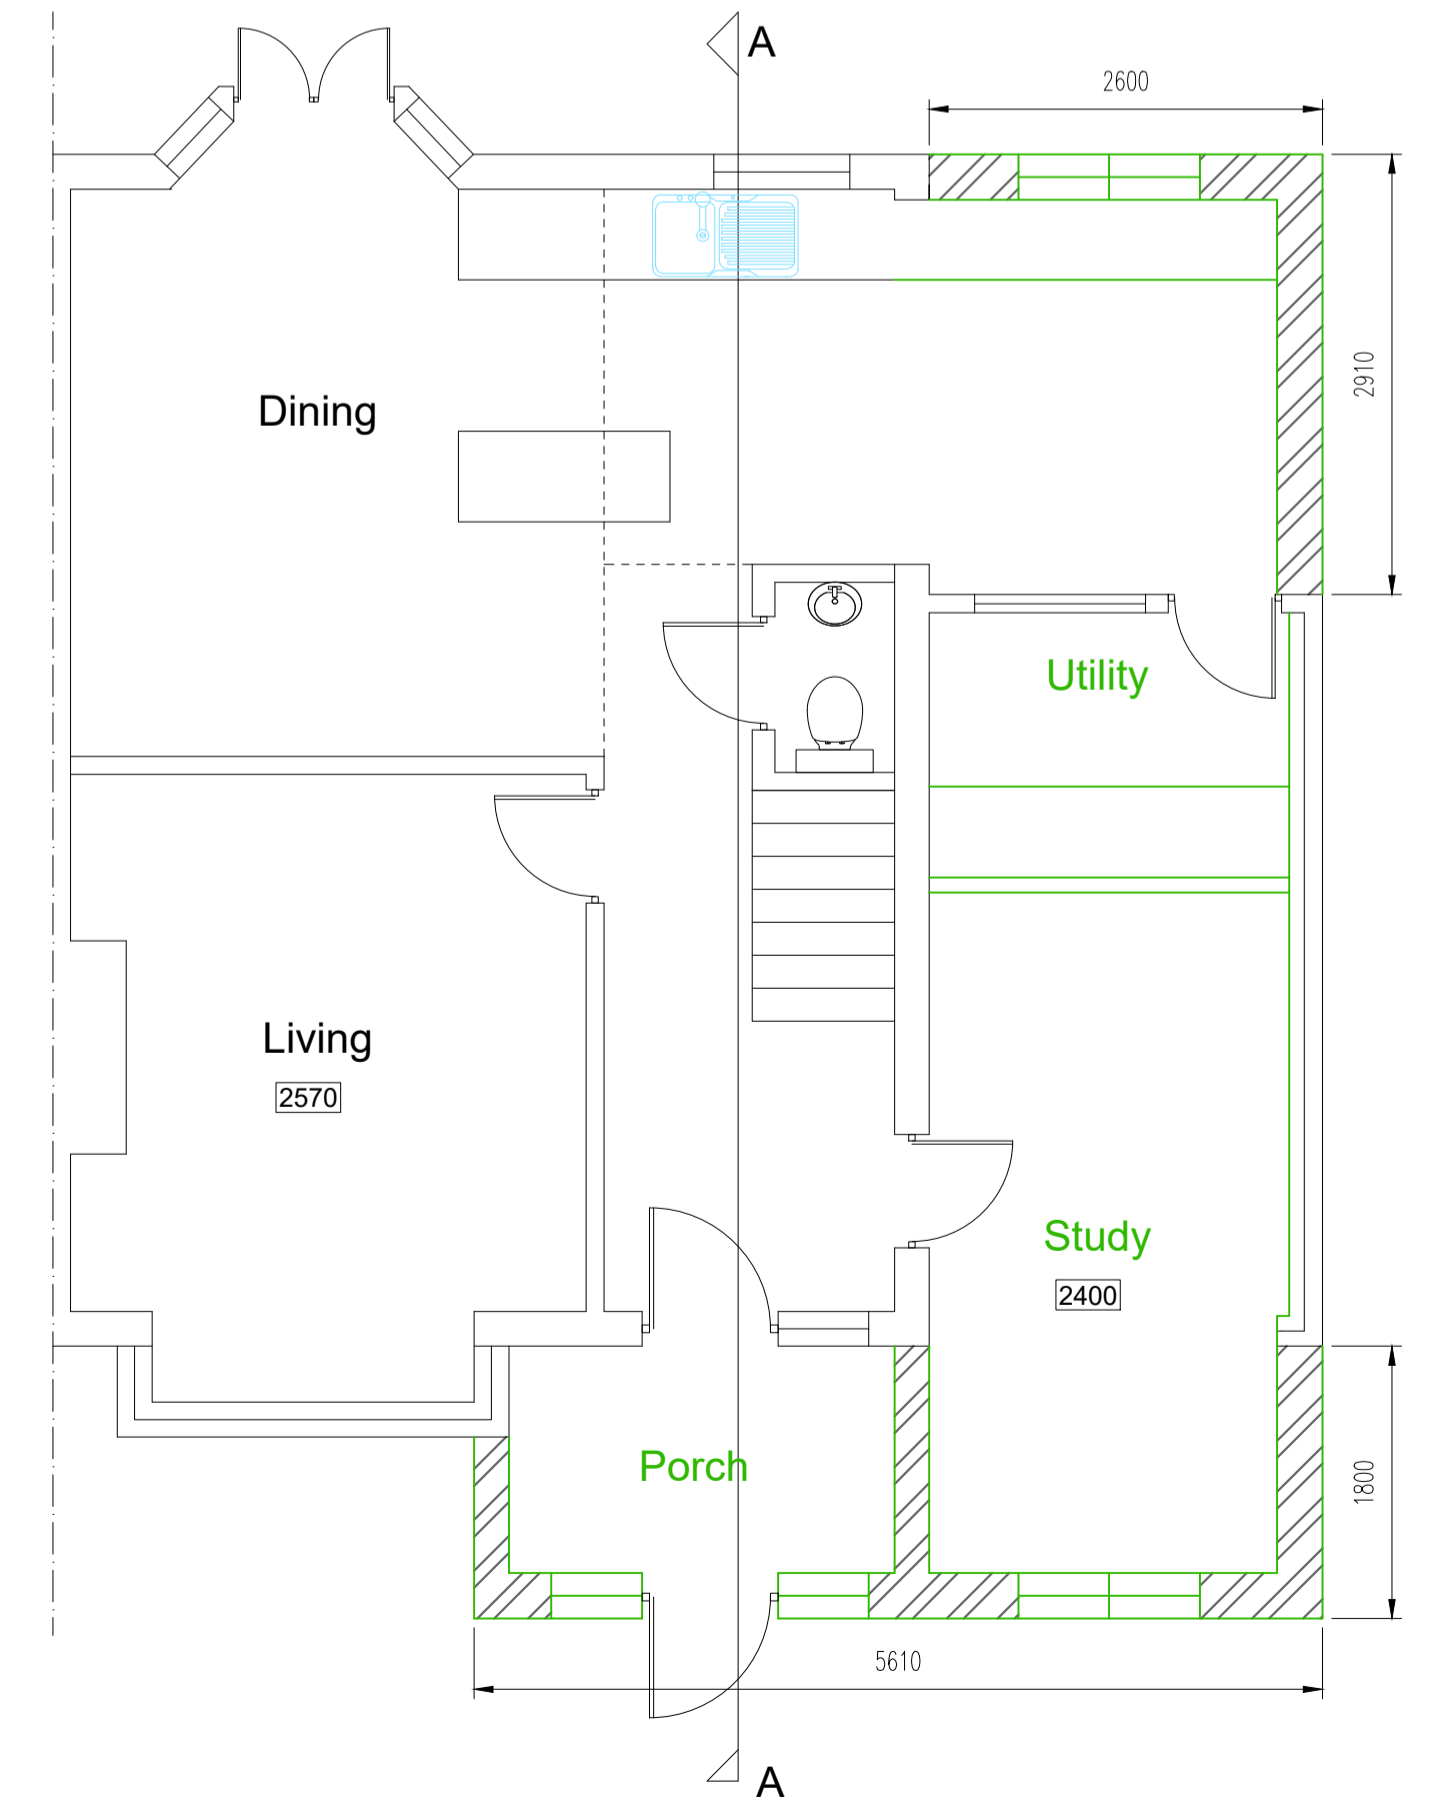


Proposed Ground Floor Plan
SCALE 1:50

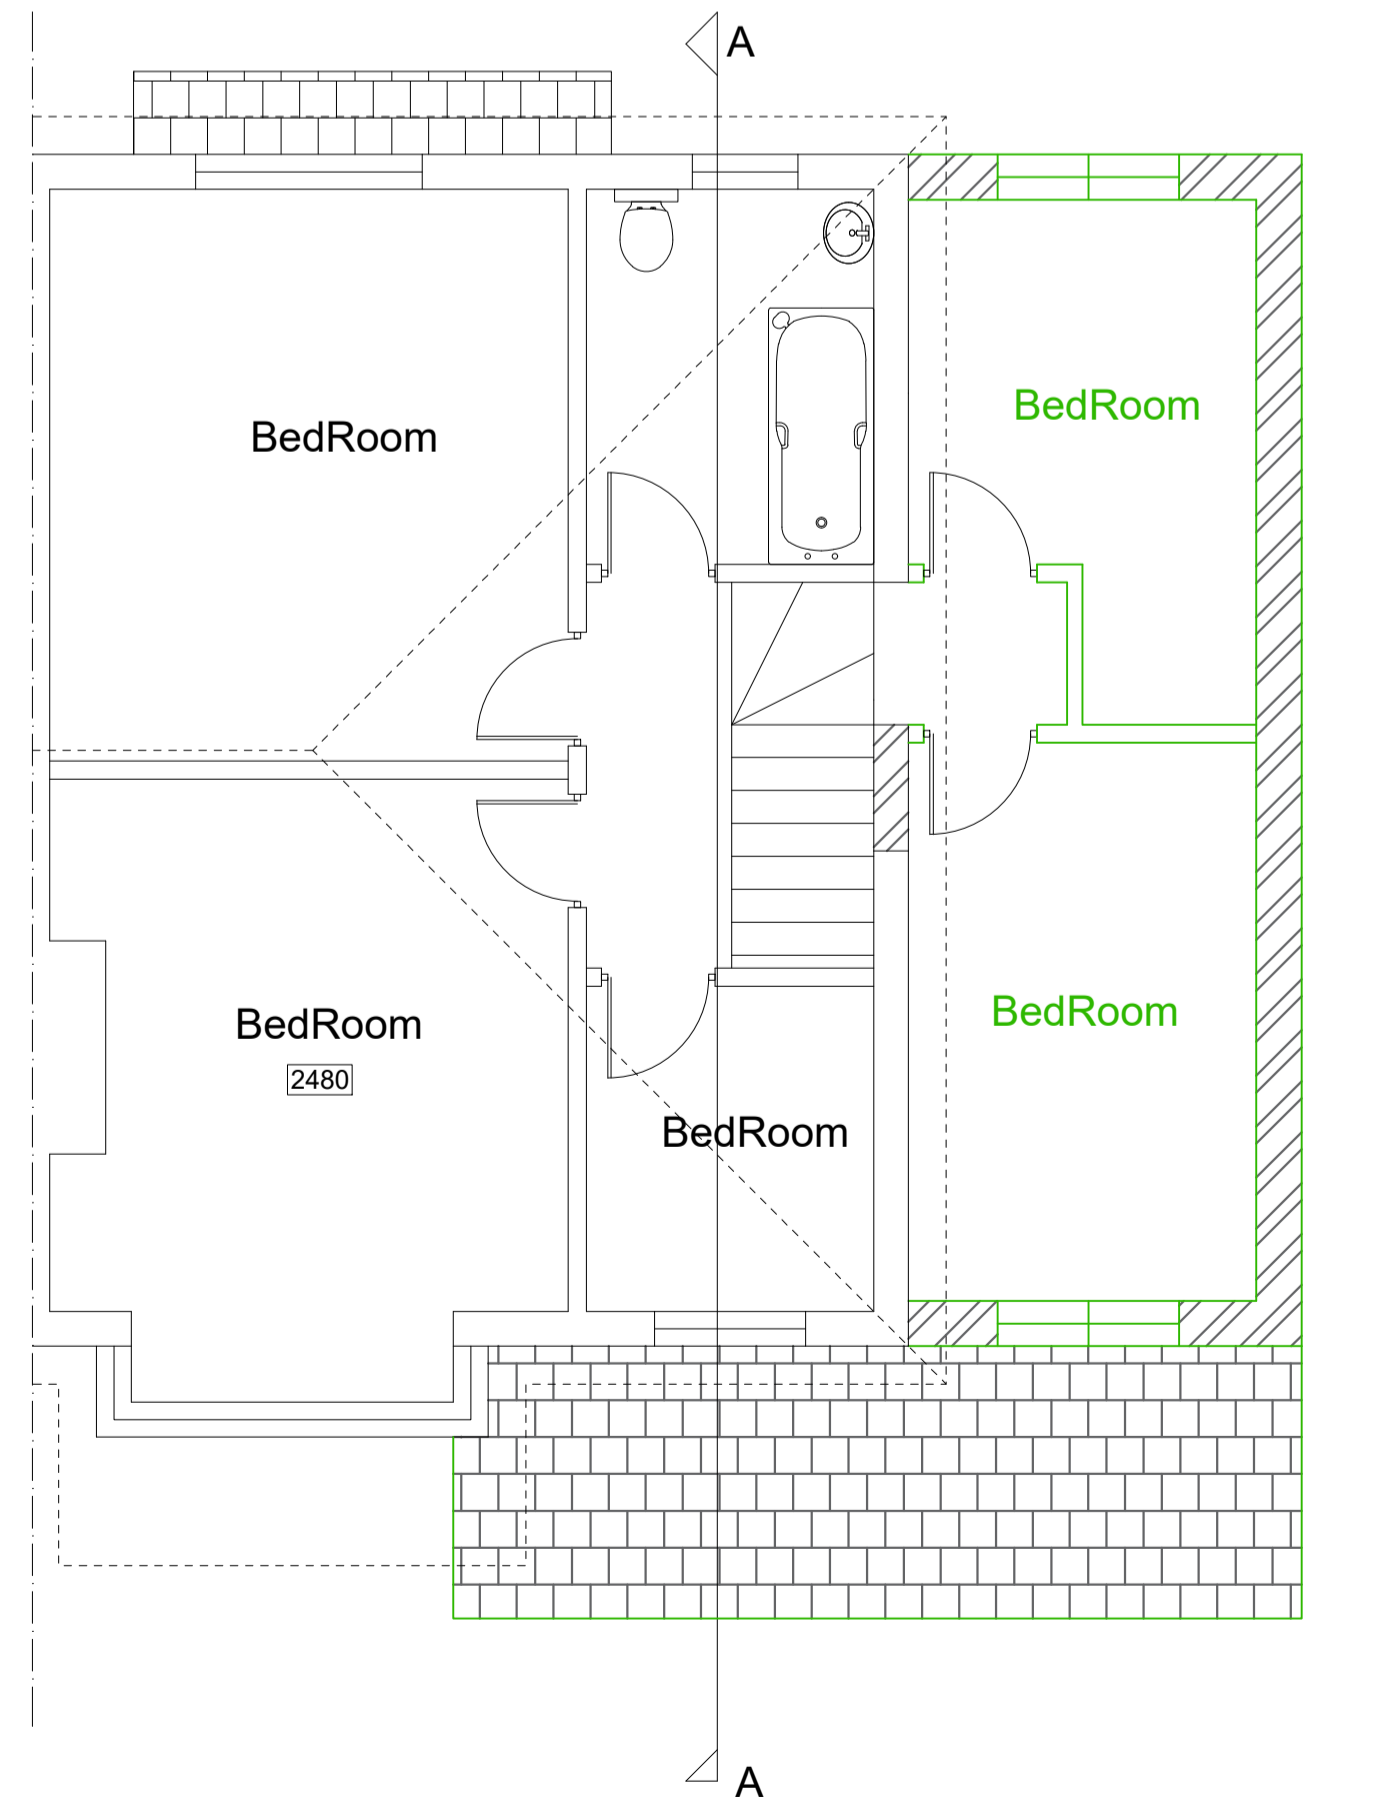


Proposed First Floor Plan
SCALE 1:50

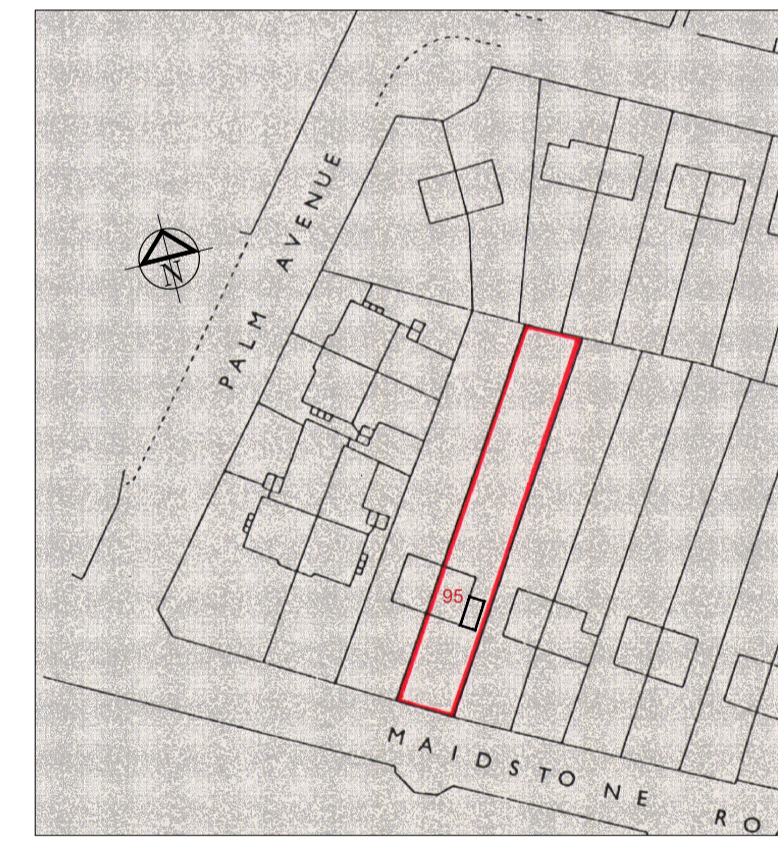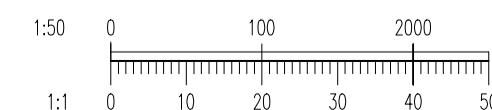

Location Plan
SCALE 1:1250

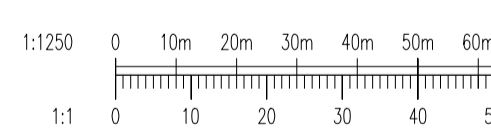

Block Plan
SCALE 1:200

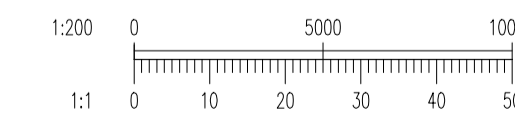

11 October 2023
-- Record Copy --
11-13

NO2 09.10.23 PORCH EXTENDED TO SUIT CLIENT	AKL
A01 03.04.20 ISSUED FOR PLANNING	AKL
REV: DATE	DESCRIPTION BY
AMENDMENTS	
PROJECT: PORCH / SIDE TWO STOREY	
TITLE: 95 MAIDSTONE ROAD BEXLEY DA14 5HX	
EXISTING AND PROPOSED	
CLIENT:	Artur
29 Lloyds Way, Beckenham BR3 30T Telephone: 07980-08195	
PLANNING	
Drawn by: A. Lunde	Checked by: Artur
Drawn by: A. Lunde	Date: Sep 2023
Scale: A1 @ AS SHOWN	Computer File No: AKL/02/EX
Drawing No.	Revision
MAIDSTONE 02/2023	A02