


Front Elevation - north  
1:100


Side Elevation - west  
1:100

Rear Elevation - south  
1:100


Side Elevation - east  
1:100

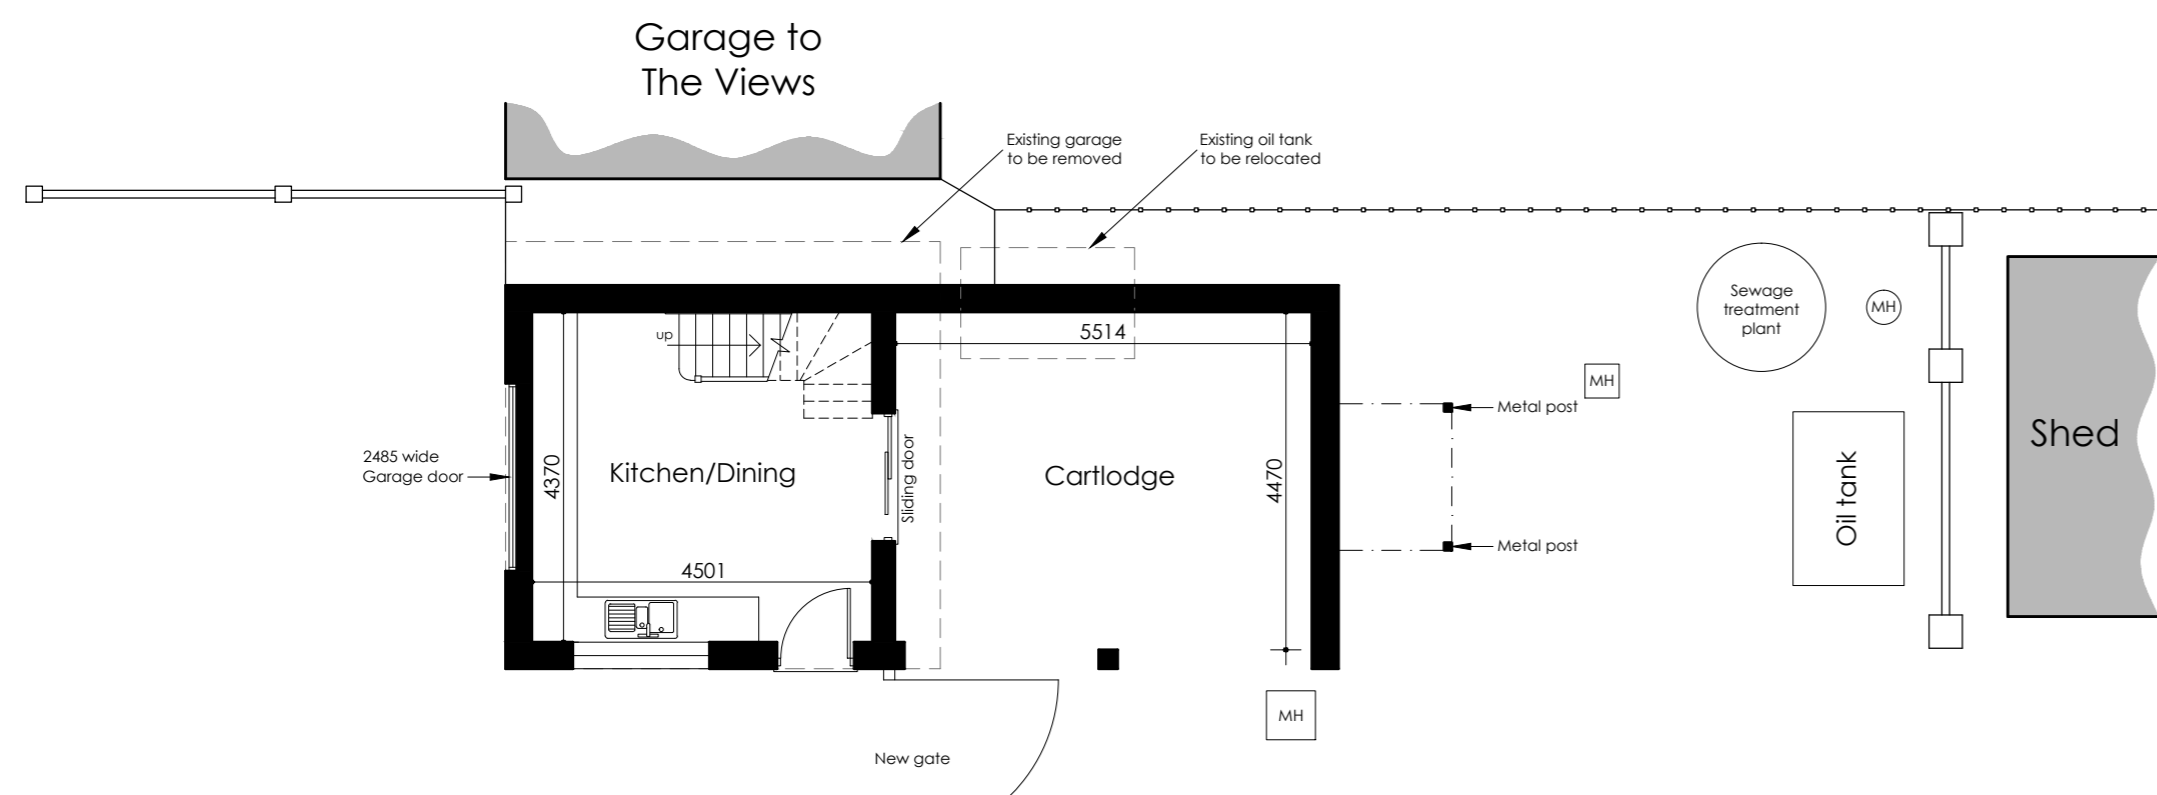

Ground Floor Plan  
1:100

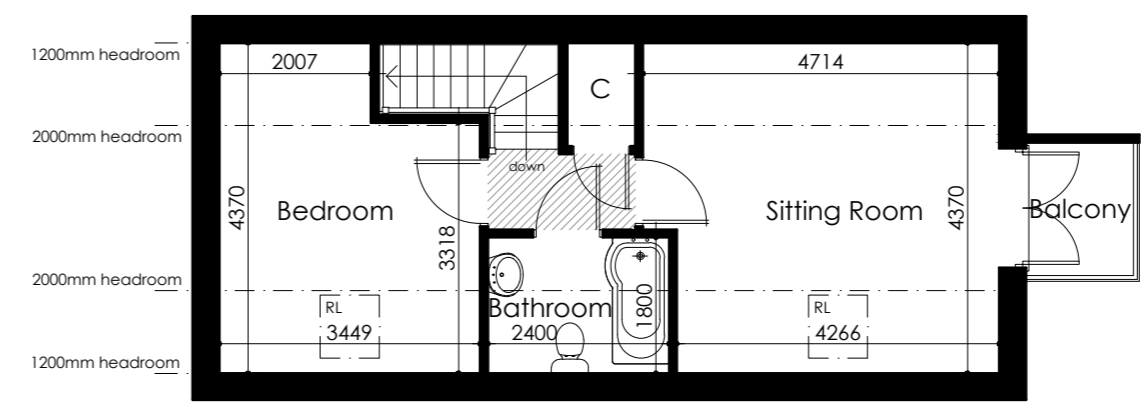


First Floor Plan  
1:100

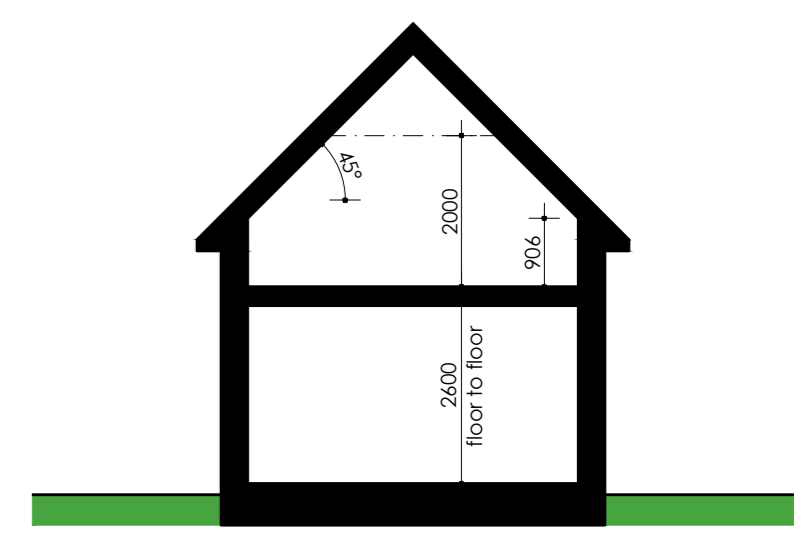

Typical Section  
1:100



Site Location Plan  
1:1250

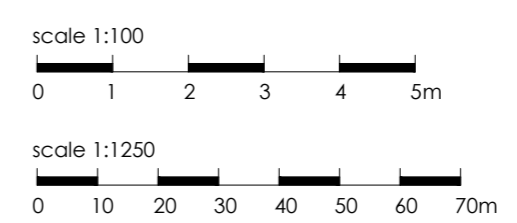

Rev B Oct 23 Amended to pre-app response  
Rev A Aug 23 Minor amendments & added Elevations

**LAST & TRICKER**  
3 Lower Brook Mews,  
Lower Brook Street  
Ipswich, Suffolk, IP4 1RA  
01473 252961  
martin@lastandtricker.co.uk

Client: **Shaun Eagle**  
Project: **Proposed erection of residential annexe/holiday let, Windy Ridge, Burstall Lane, Sproughton, Ipswich, IP8 3DJ**

Drawing: **Proposed Floor Plans, Elevations, Typical Section & Location Plan**

Date: **Aug '23** Scale: **1:100, 1:1250 at A2** Drawn: **JN**

Job No: **5954** Drwg No: **2** Revision: **B**