



Proposed Front Elevation




Proposed Rear Elevation

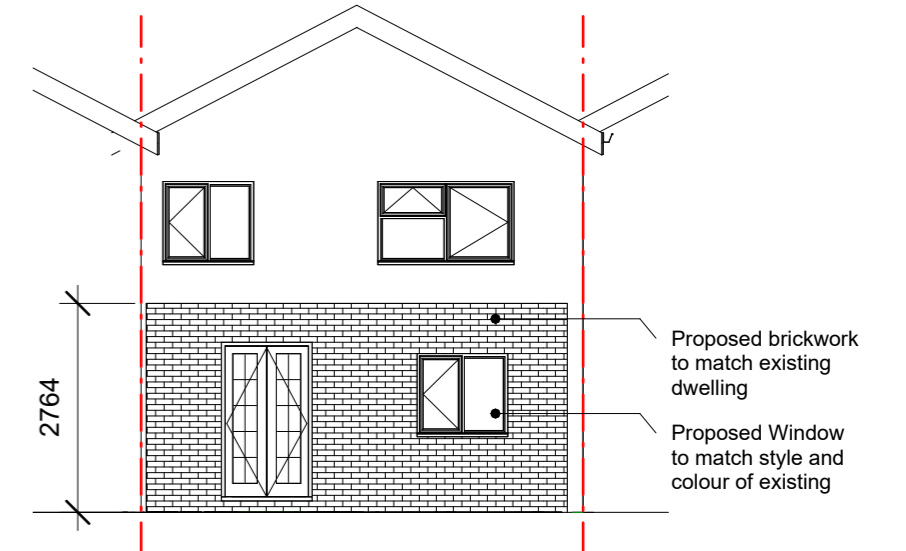

Proposed Side A Elevation

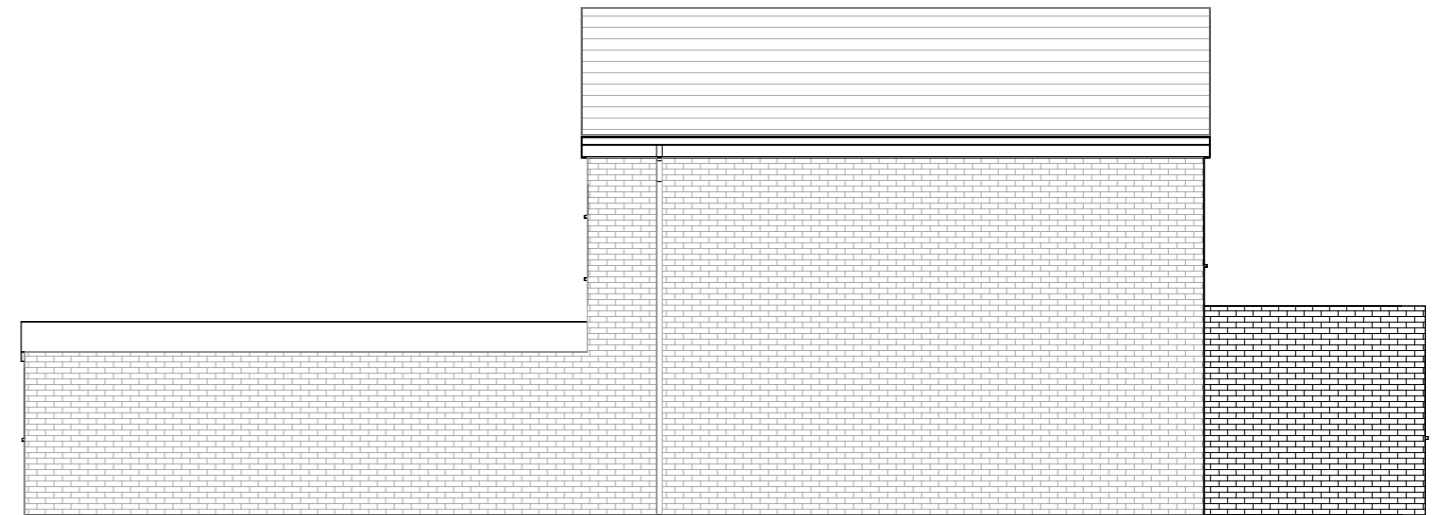

Proposed Side B Elevation

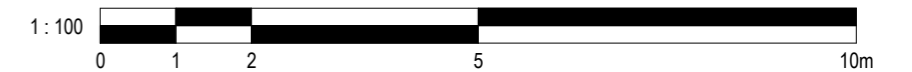

www.oxliving.co.uk

DESCRIPTION PLANNING	GENERAL NOTES: THIS DRAWING IS FOR PLANNING USE ONLY DO NOT USE THIS DRAWING FOR ANY PURPOSE OTHER THAN FOR WHICH IT WAS ISSUED. STRUCTURAL DESIGN AND BUILDING CONTROL APPROVAL IS REQUIRED BEFORE CONSTRUCTION COMMENCES. THIS DRAWING IS SUBJECT TO COPYRIGHT DO NOT REPRODUCE THIS DRAWING WITHOUT PRIOR PERMISSION.		DETAIL 61 Warburg Crescent, Oxford, OX4 6BS		CLIENT Ox Living	
	STATUS P		SHEET Proposed Elevations	Date 02/10/2023	Project number OXL-02	Scale (@ A3) 1 : 100
				Drawn by OF	DRAWING NUMBER OXL-23-04	
				Checked by DG		REV