


Proposed Ground Floor


Proposed windows and doors to match style and colour of existing

Proposed extension to be finished in brickwork to match existing dwelling


Red dashed lines denote walls to be demolished

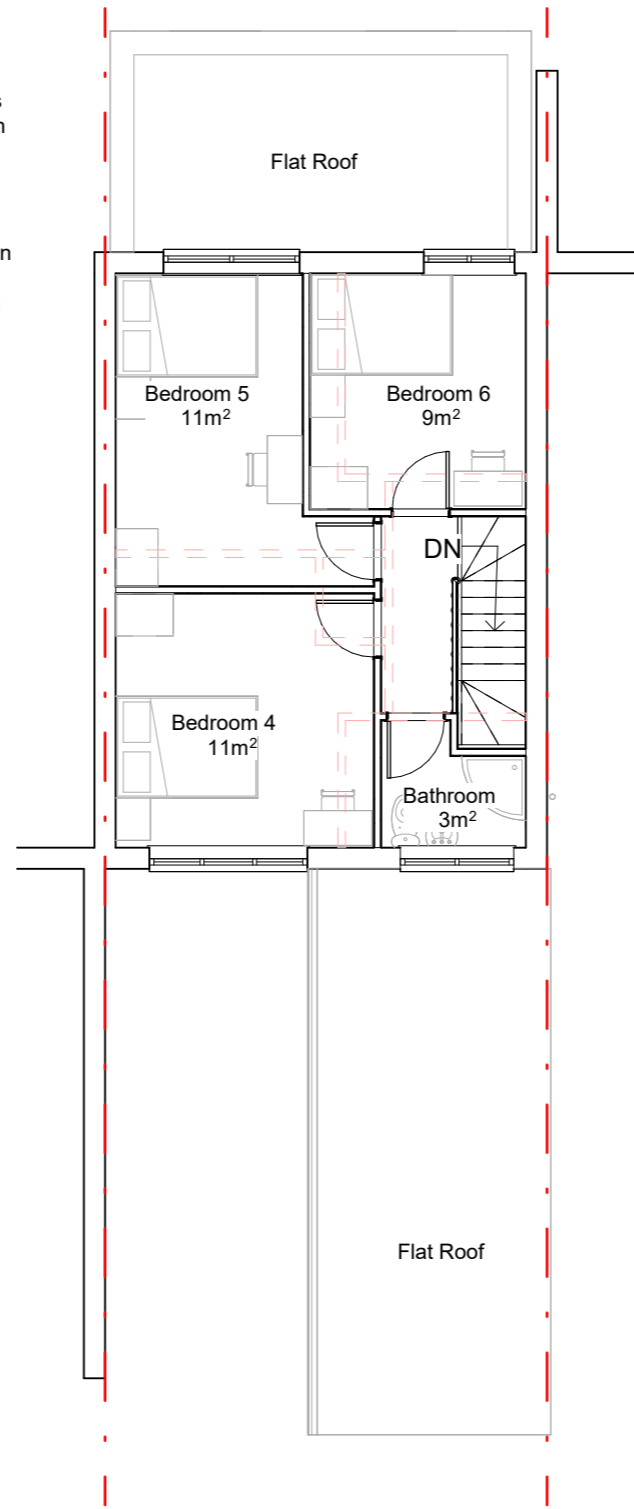

Proposed First Floor

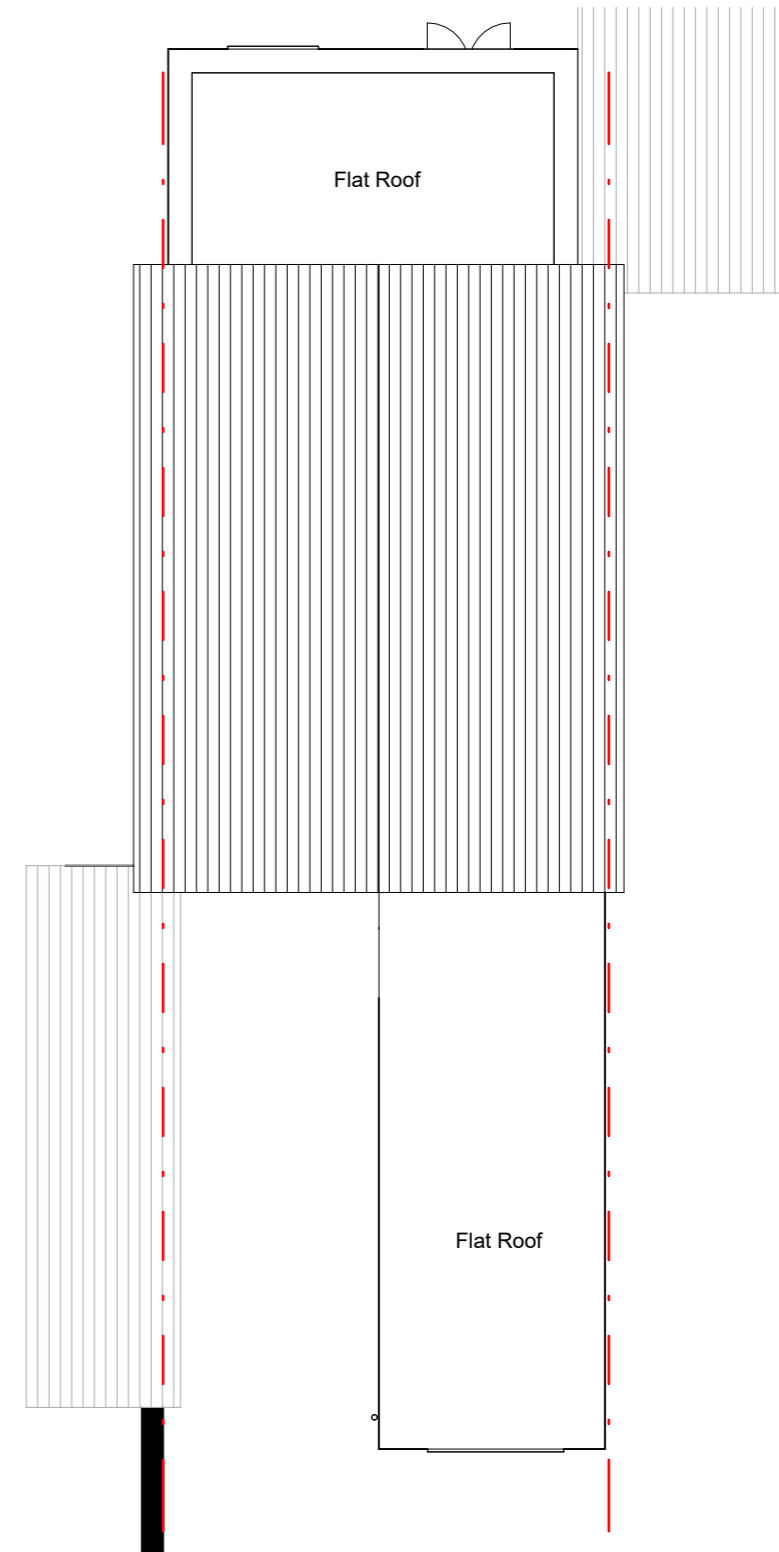

Proposed Roof Plan

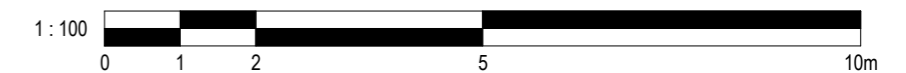

www.oxliving.co.uk

DESCRIPTION

PLANNING

STATUS

P

GENERAL NOTES:

THIS DRAWING IS FOR PLANNING USE ONLY DO NOT USE THIS DRAWING FOR ANY PURPOSE OTHER THAN FOR WHICH IT WAS ISSUED. STRUCTURAL DESIGN AND BUILDING CONTROL APPROVAL IS REQUIRED BEFORE CONSTRUCTION COMMENCES. THIS DRAWING IS SUBJECT TO COPYRIGHT DO NOT REPRODUCE THIS DRAWING WITHOUT PRIOR PERMISSION.

DETAIL

61 Warburg Crescent, Oxford, OX4 6BS

SHEET

Proposed Floorplans

CLIENT

Ox Living

Date
02/10/2023

Project number
OXL-02

Scale (@ A3)
1 : 100

Drawn by
OF

DRAWING NUMBER

REV

Checked by
DG

OXL-23-03