




FRONT ELEVATION


Renew ironmongery like for like in brushed brass finish
Existing sandblasted numerals retained

New painted timber merchant signage to 2no facias. Paint colour of lettering to be white
Existing blocked door with obscured sidelights and fanlights to remain in place and be painted granite colour to match Pantone 432C / 432U
Facade, currently painted royal blue colour, to be repainted in granite colour

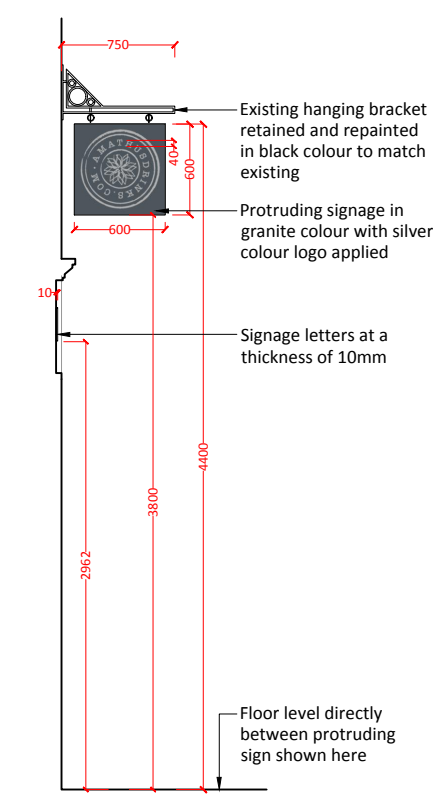

SECTION A-A

Existing hanging bracket retained and repainted in black colour to match existing
Protruding signage in granite colour with silver colour logo applied
Signage letters at a thickness of 10mm
Floor level directly between protruding sign shown here

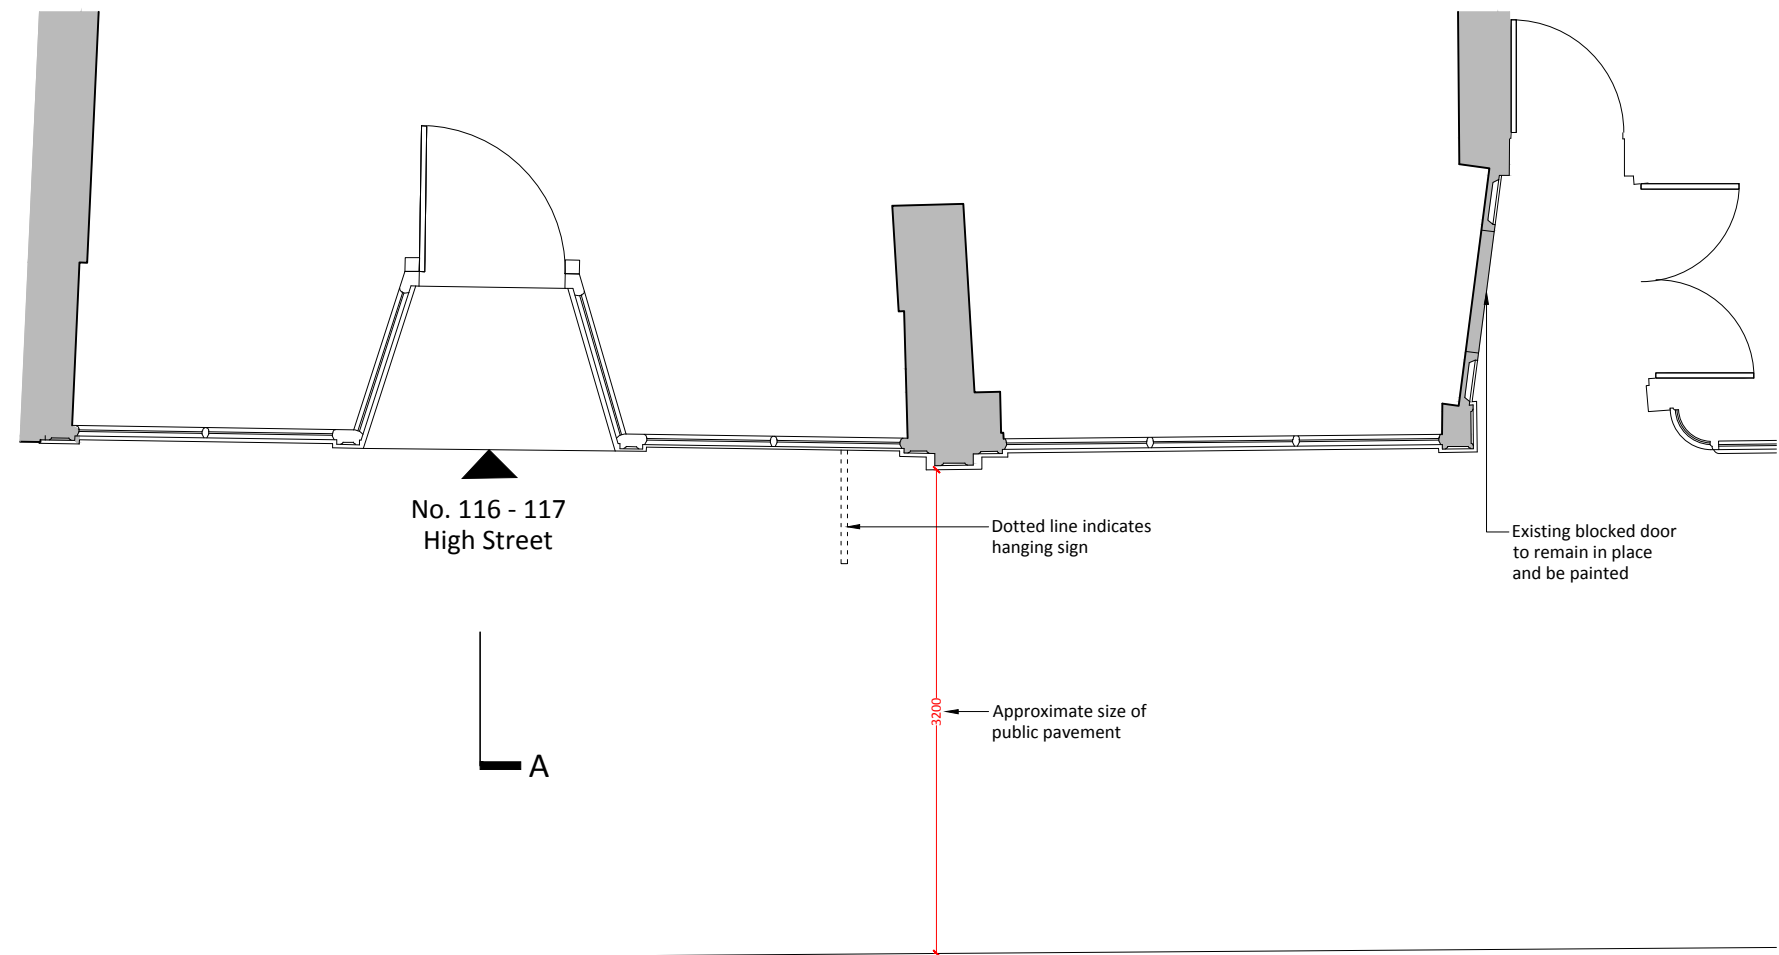

PLAN

H I G H S T R E E T

Dotted line indicates hanging sign
Approximate size of public pavement

Existing blocked door to remain in place and be painted

REV.		REV. BY	DATE
A	Additional dimensions added		11.10.23
B			
C			
D			
E			
F			
G			
H			
J			
K			
L			


NOTES

**Do not scale from drawing

DRAWING TITLE
Proposed Plan, Front Elevation & Signage

PROJECT ADDRESS
116 - 117 High Street
Oxford
OX1 4BZ

SCALE 1:50 PAPER A3

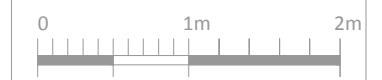

PROJECT STAGE
Planning

DRAWN BY NA

DATE 11.10.2023

DRG No. 0050.01 REV. A

