


0 1 2 3 4m  
SCALE 1:50@A1

Please Note:  
These plans must not be acted upon until the appropriate  
Planning and Building Regulation approvals have been granted.  
Should the works be undertaken prior to the above approvals  
being in place, it is done so entirely at the clients own risk.




**PROPOSED REAR ELEVATION**

SCALE: 1:50@A1

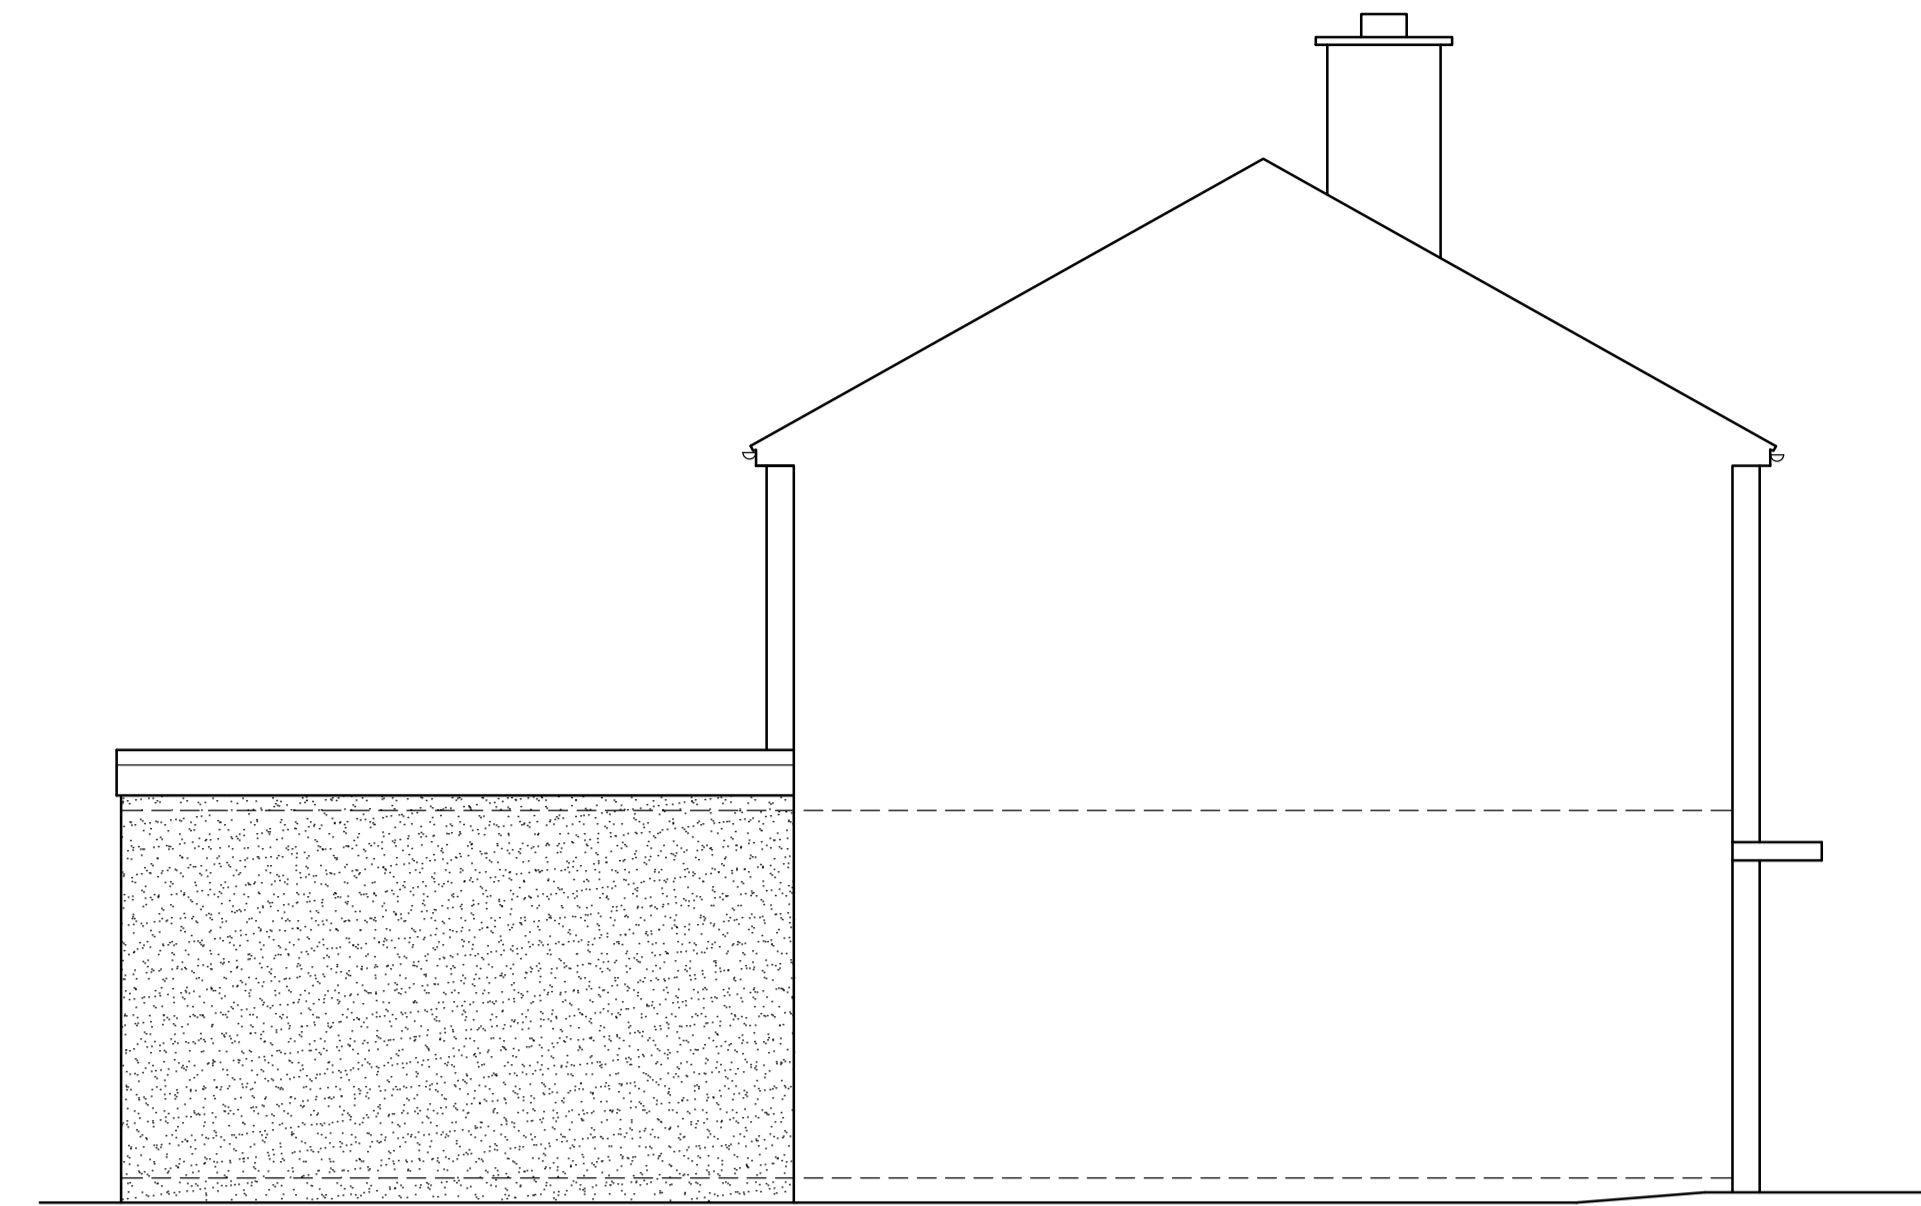


**PROPOSED SIDE ELEVATION**

SCALE: 1:50@A1

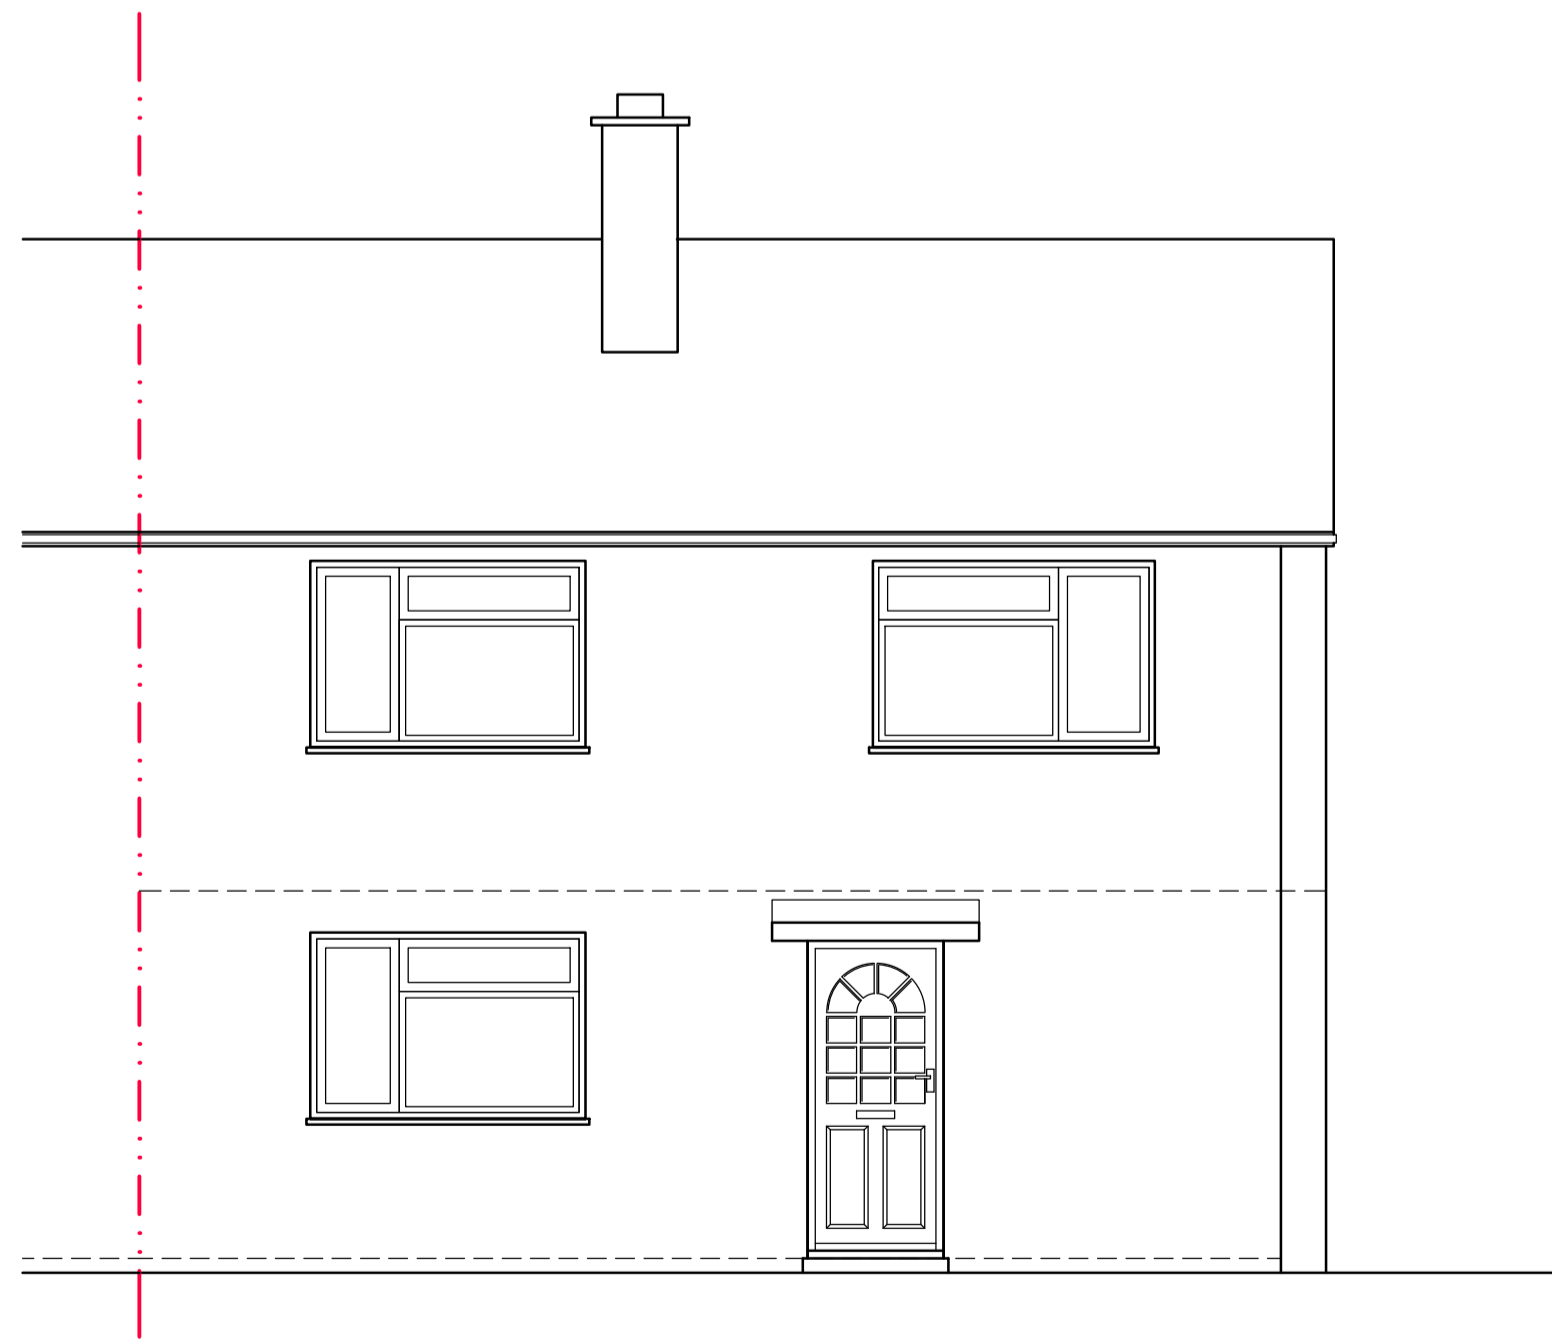

**PROPOSED FRONT ELEVATION**

SCALE: 1:50@A1

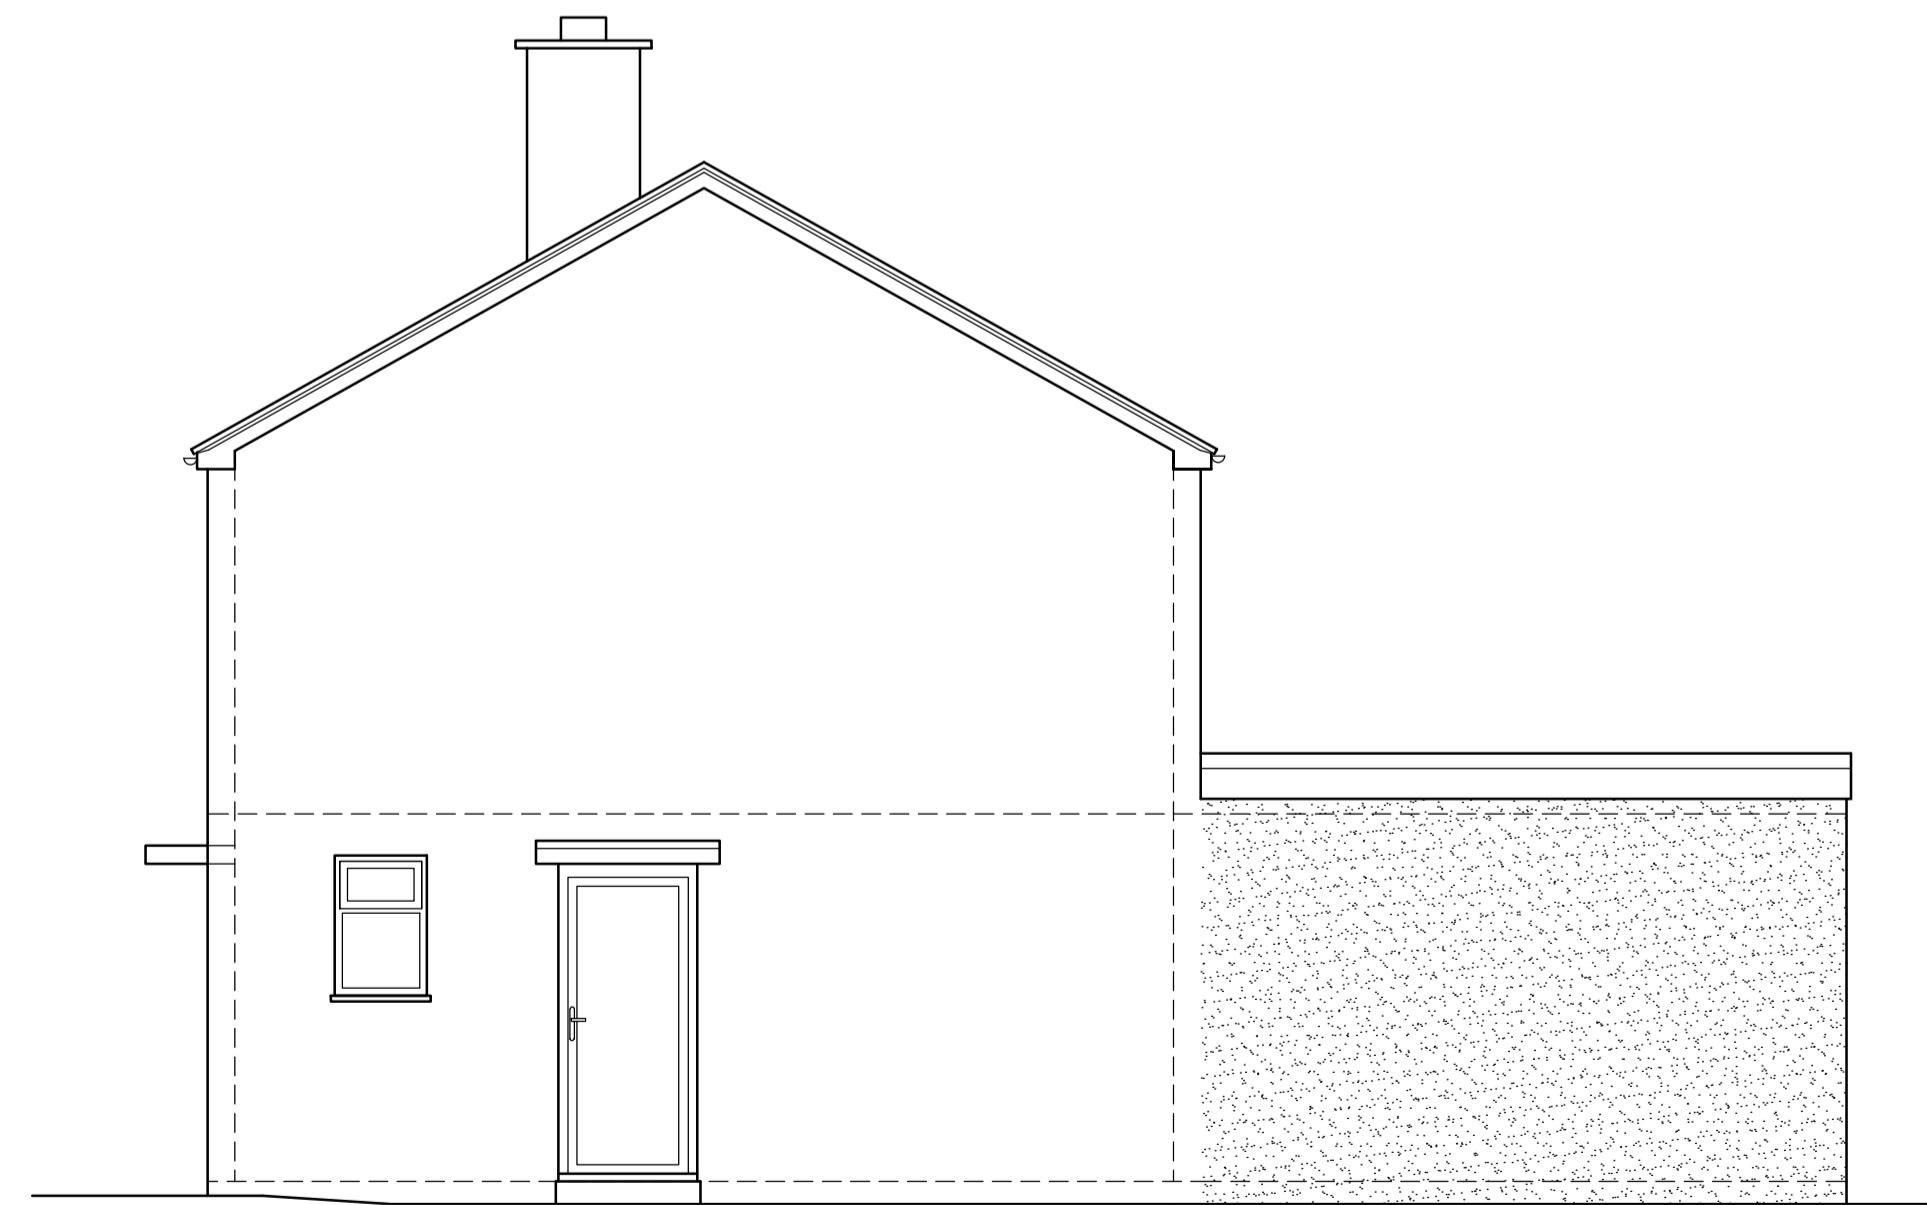

**PROPOSED SIDE ELEVATION**

SCALE: 1:50@A1

GENERAL NOTES:  
Check and verify all dimensions prior to commencement of work.  
This drawing should be read in conjunction with all other contract documents including those by other consultants.  
The survey information shown this drawing is based on a survey prepared by a third party and CDS Ltd accepts no responsibility for the accuracy or completeness of the survey. Any discrepancies to be reported to CDS Ltd immediately.  
This drawing is copyright of and shall remain the property of: Creative Design and Structure Ltd

KEY:  
- - - - - SITE BOUNDARY LINE  
- - - - - OTHER LAND OWNED BY APPLICANT  
- - - - - EXISTING FOOTPRINT / DEMOLISHED WALLS

Status: PLANNING

Project  
42 PAGET ROAD  
OXFORD  
OX4 2TD

Drawing Title  
PROPOSED ELEVATIONS

**CREATIVE DESIGN & STRUCTURE LTD**  
Horseshoe House, Newbarn Rd, Henley-on-Thames, RG9 1HG  
T: 0181 411922, W: www.creative-design-structure.co.uk

Drawn	DD	Scale	1:50@A1; 1:100@A3
Date	OCT 2023		

Drawing No.	Rev.
20323-04	