


0 1 2 3 4m
SCALE 1:50@A1

Please Note:
These plans must not be acted upon until the appropriate
Planning and Building Regulation approvals have been granted.
Should the works be undertaken prior to the above approvals
being in place, it is done so entirely at the clients own risk.


GENERAL NOTES:
Check and verify all dimensions prior to commencement of work.
This drawing should be read in conjunction with all other contract documents including those by other consultants.
The survey information shown this drawing is based on a survey prepared by a third party and CDS Ltd accepts no responsibility for the accuracy or completeness of the survey. Any discrepancies to be reported to CDS Ltd immediately.
This drawing is copyright of and shall remain the property of Creative Design and Structure Ltd

KEY:
- - - - - SITE BOUNDARY LINE
- - - - - OTHER LAND OWNED BY APPLICANT
- - - - - EXISTING FOOTPRINT /

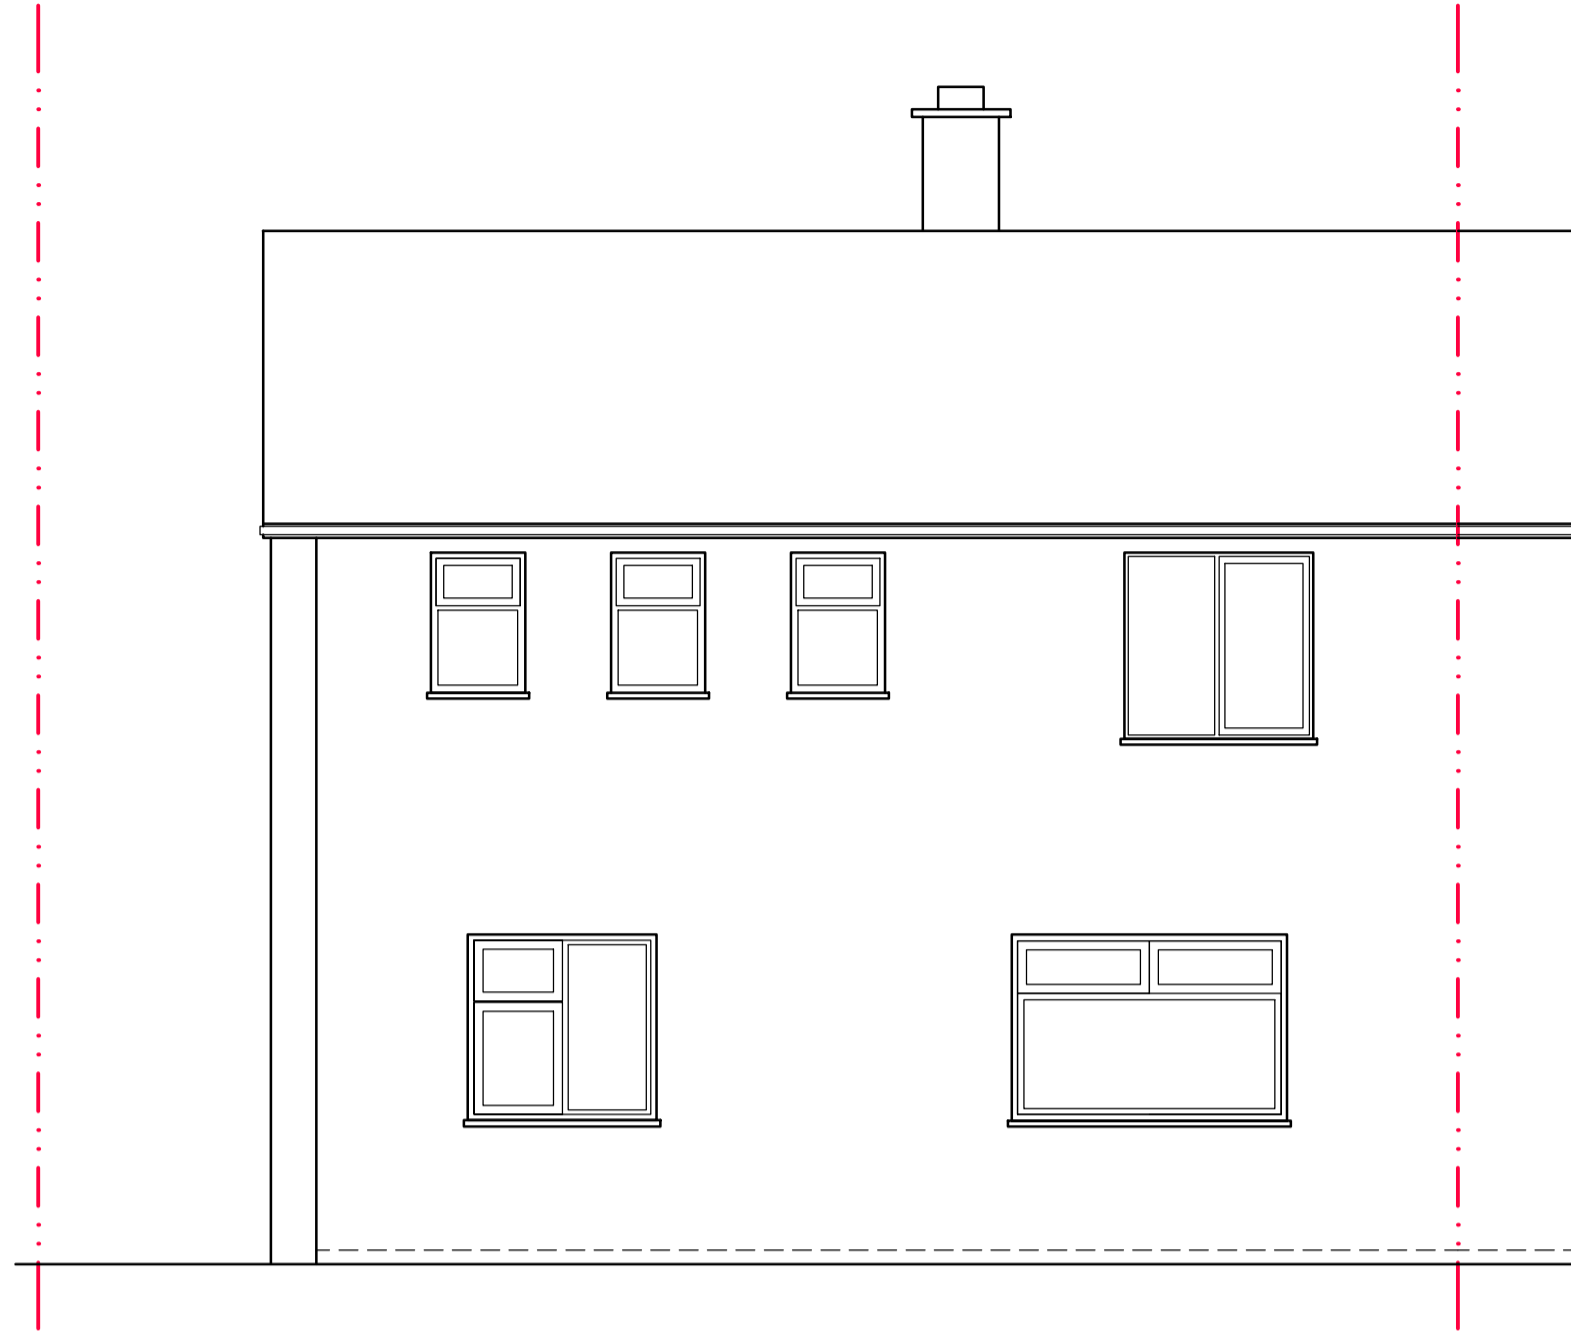


EXISTING REAR ELEVATION

SCALE: 1:50@A1

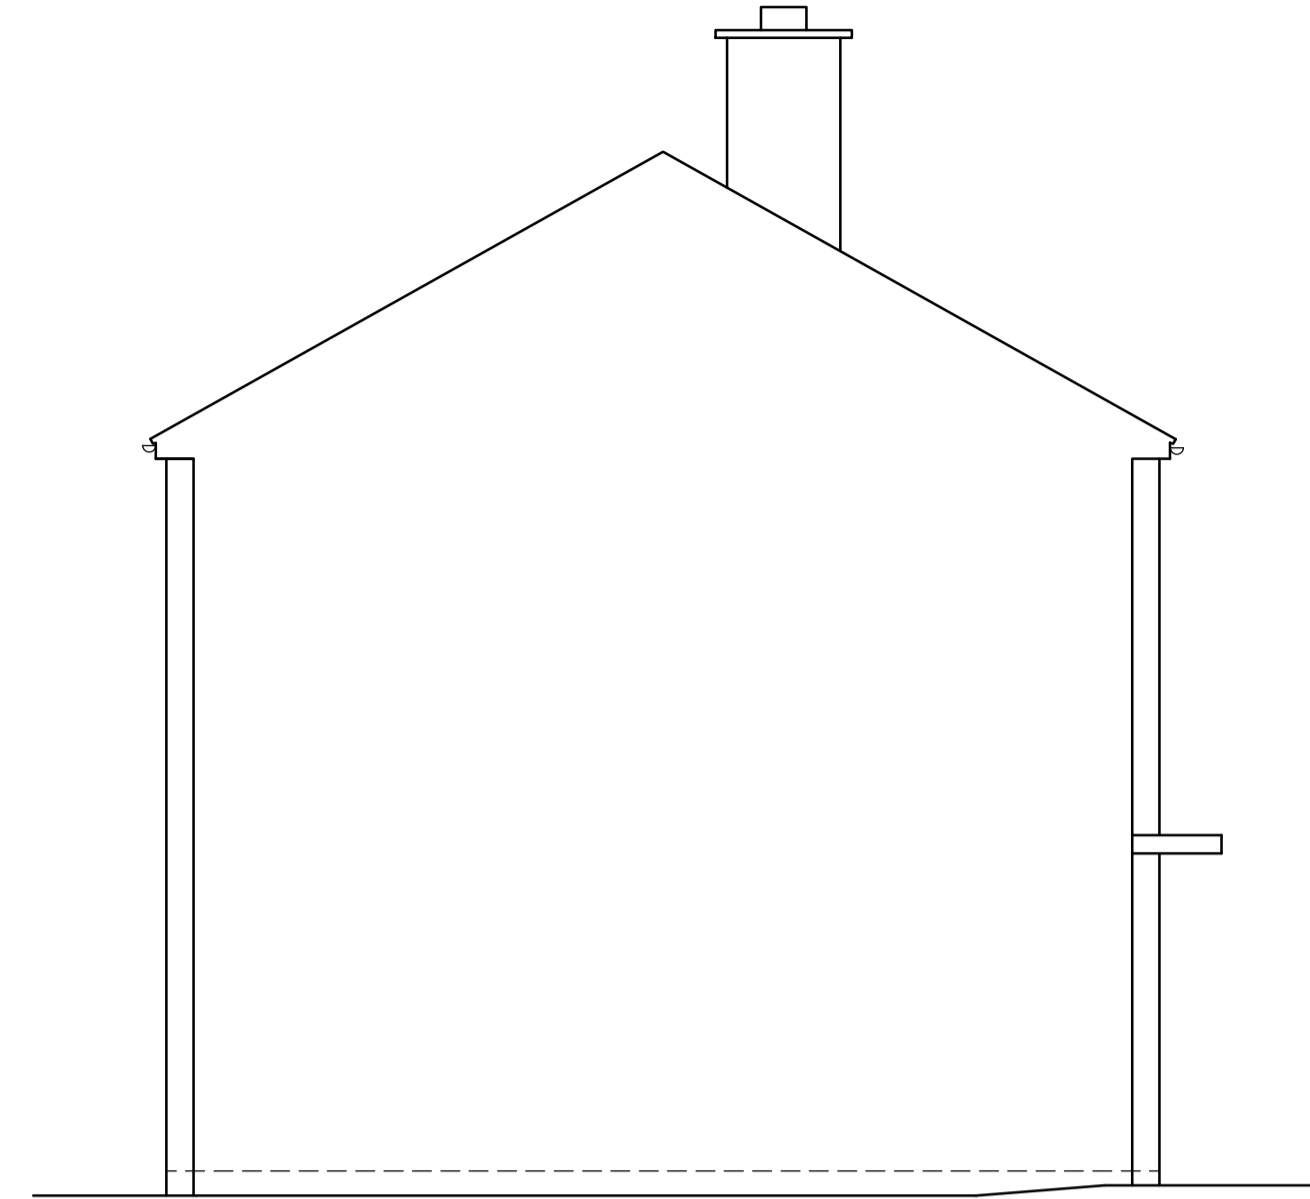


EXISTING SIDE ELEVATION

SCALE: 1:50@A1

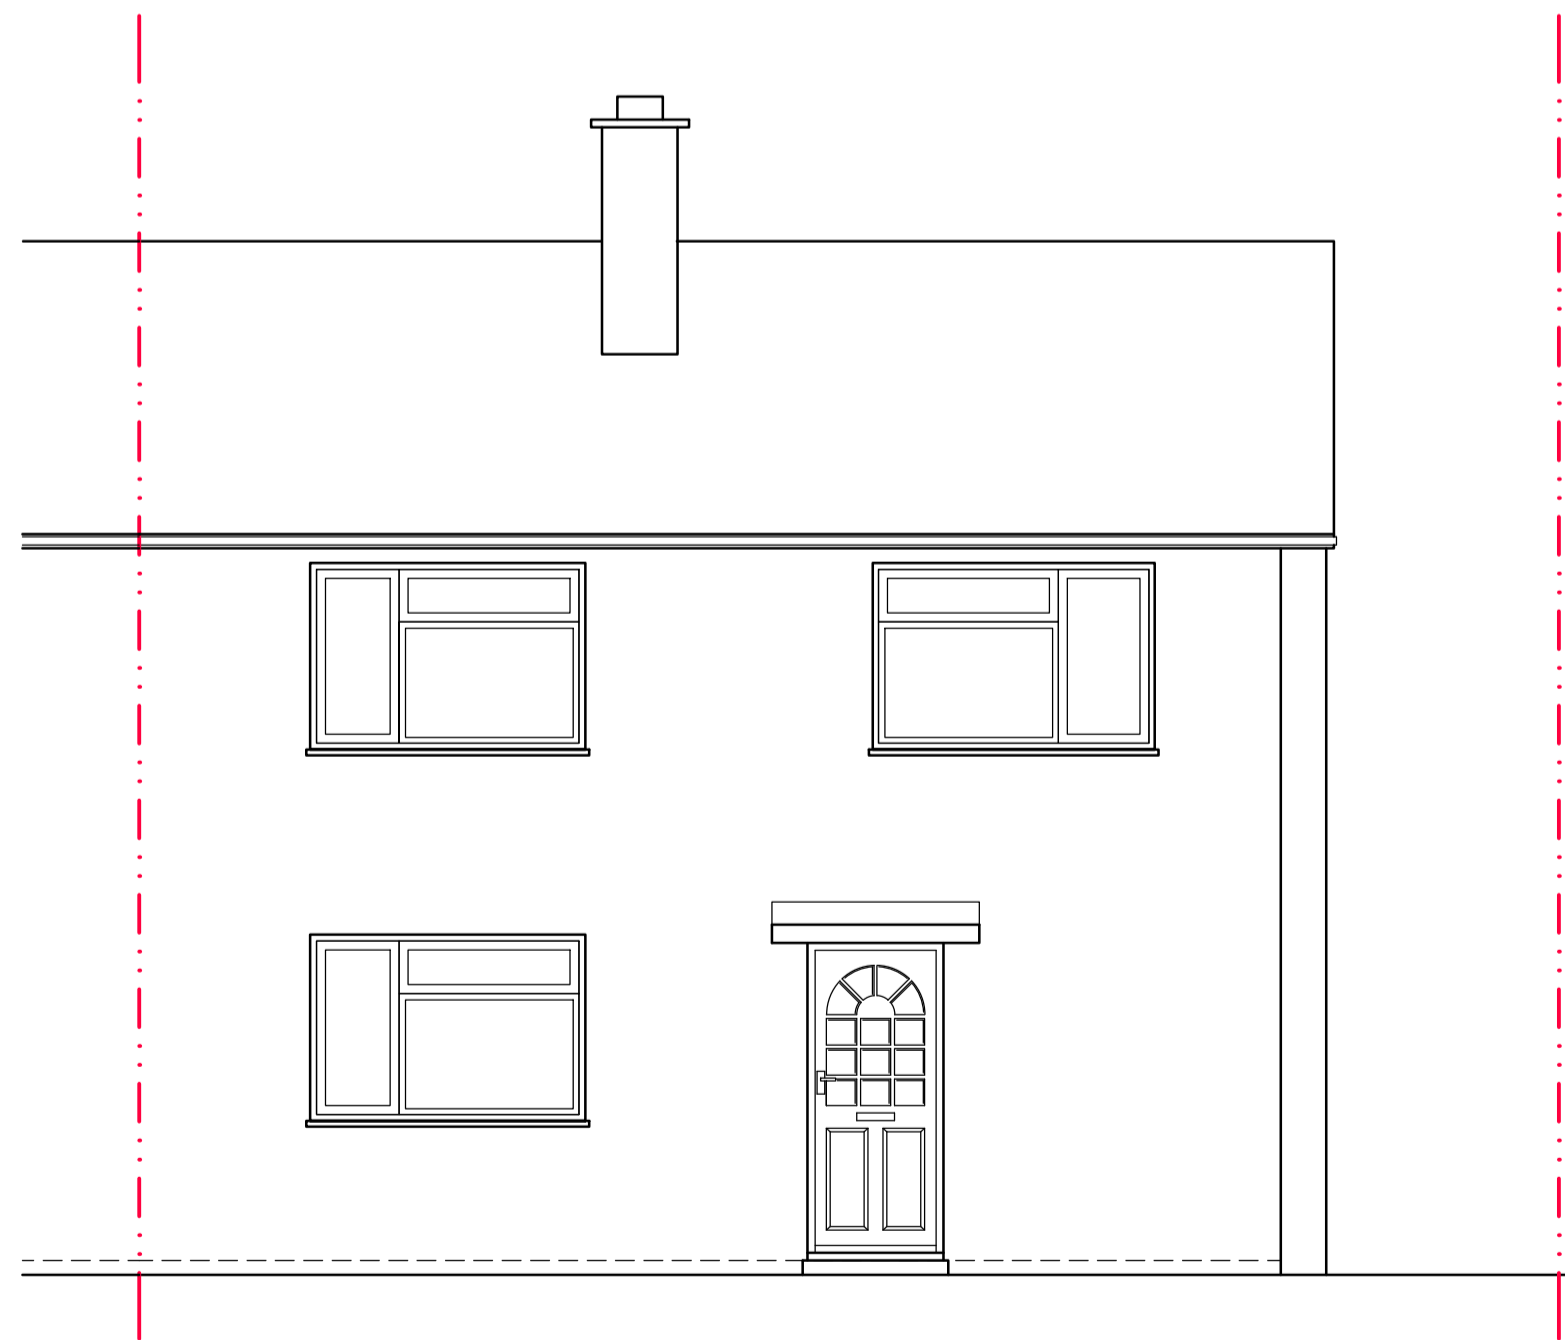

EXISTING FRONT ELEVATION

SCALE: 1:50@A1

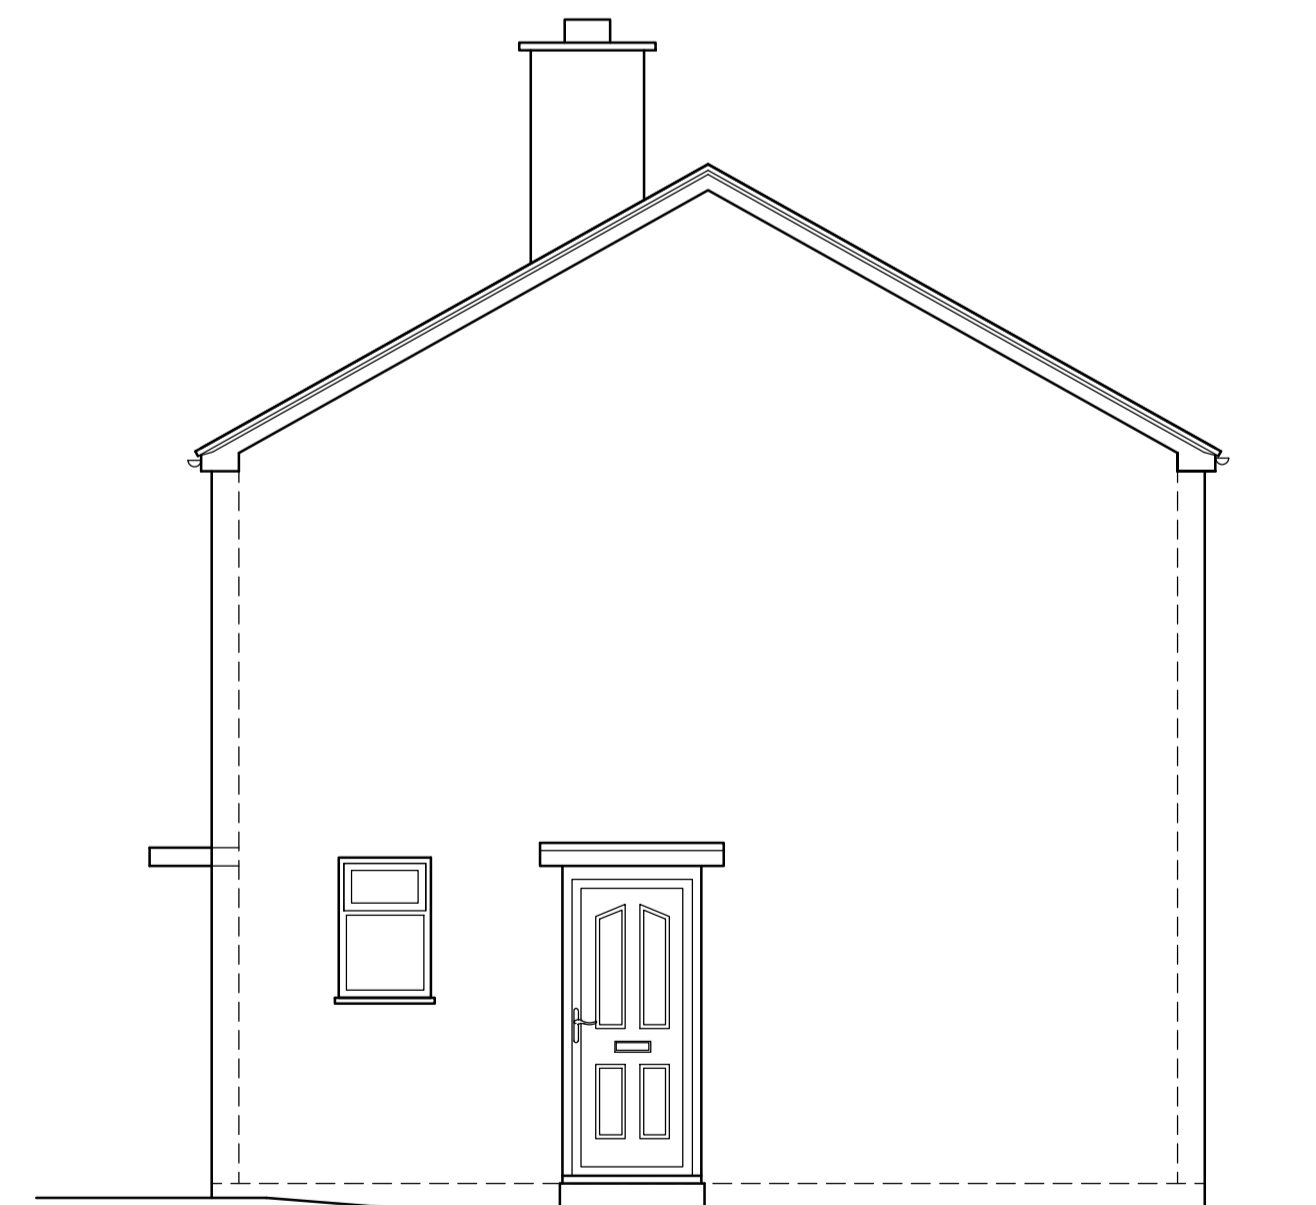

EXISTING SIDE ELEVATION

SCALE: 1:50@A1

Status PLANNING

Project		42 PAGET ROAD OXFORD OX4 2TD	
Drawing Title		EXISTING ELEVATIONS	
Drawn		DD	
Date		OCT 2023	
Drawing No.		20323-02	
Scale		1:50@A1; 1:100@A3	
Rev.		A	

CREATIVE DESIGN & STRUCTURE LTD
Horseshoe House, Newbarn Rd, Henley-on-Thames, RG9 1HG
T: 0181 411922, W: www.creative-design-structure.co.uk