



MATERIALS KEY
 ① NEW FIXED GLAZING PANELS

WEST ELEVATION AS PROPOSED (NO CHANGES)

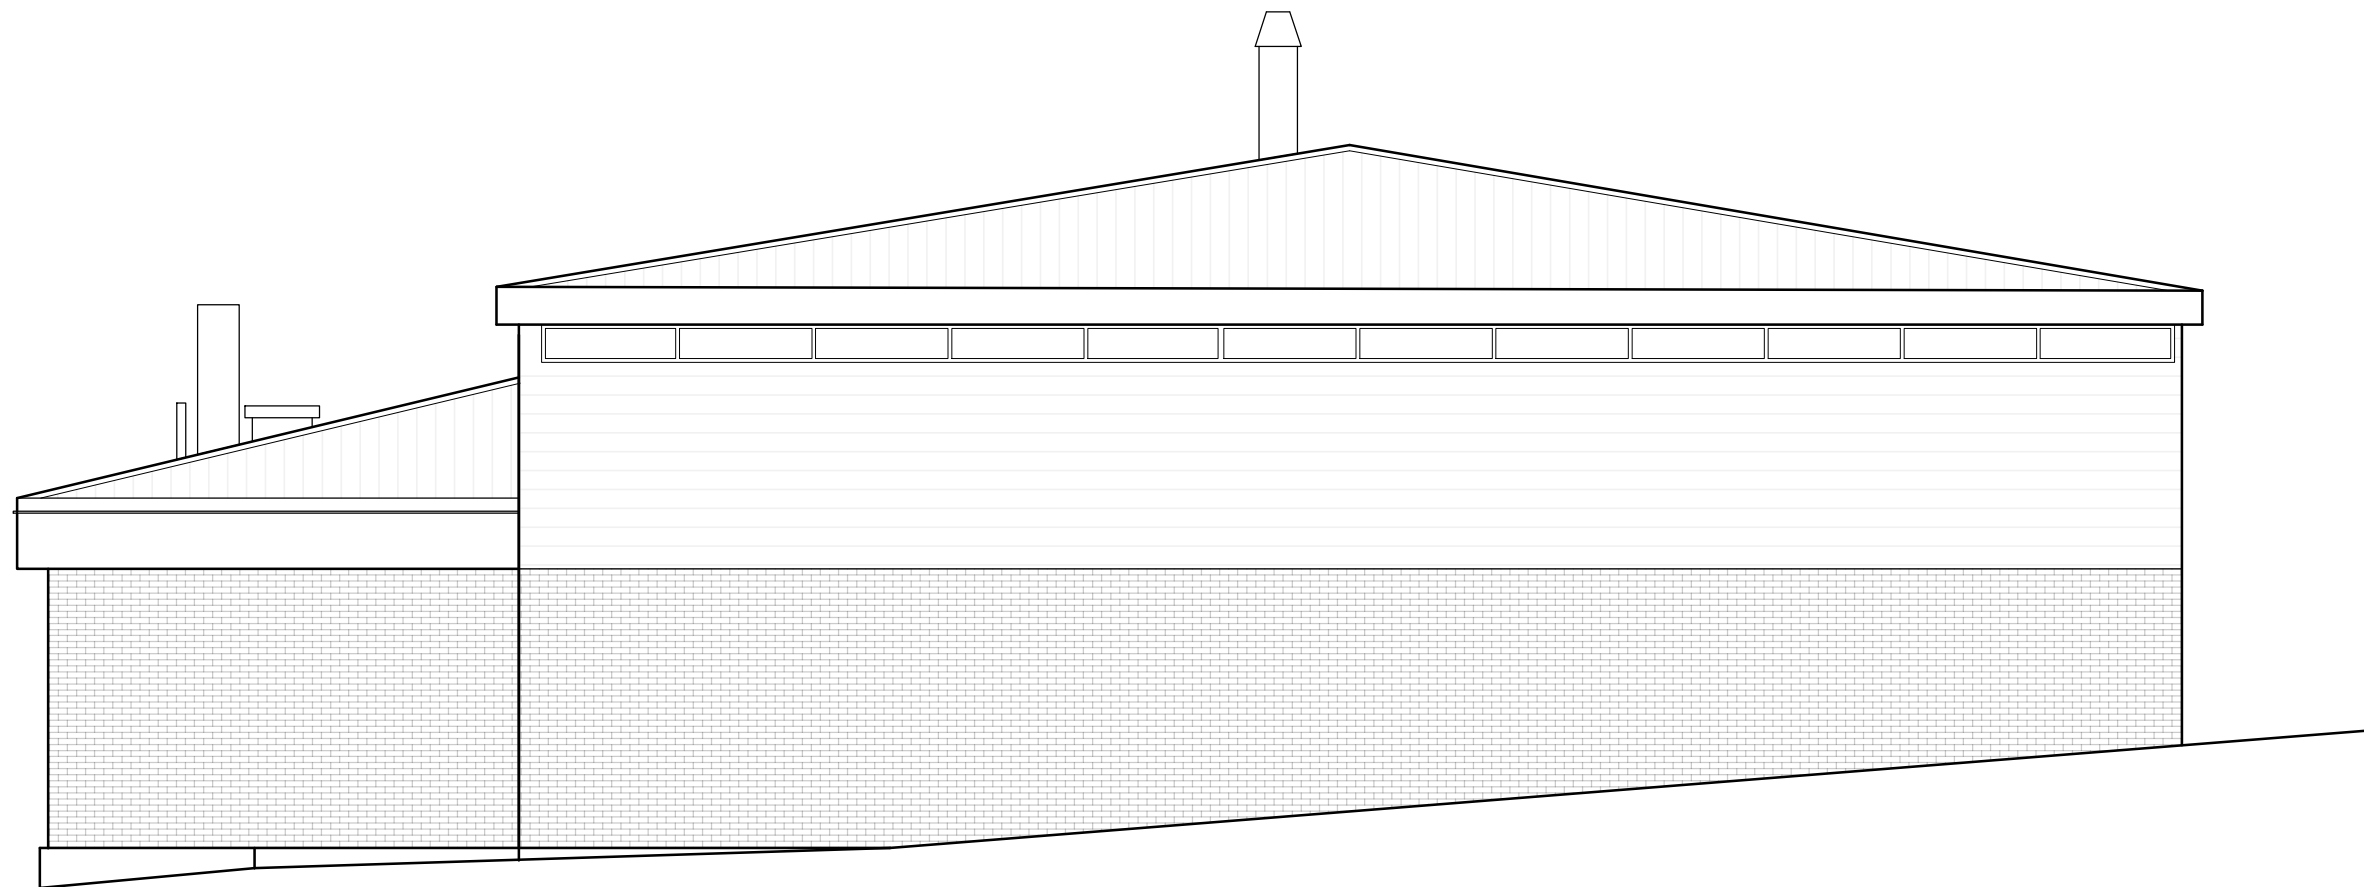

EAST ELEVATION AS PROPOSED (NO CHANGES)

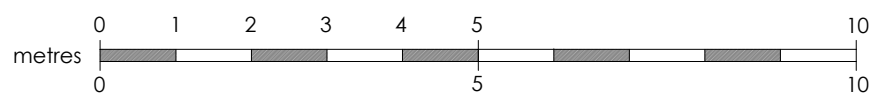

KEY
 ——— APPLICATION BOUNDARY

Suite 3, 1st floor East, Clydeaway House, 813 South Street, Glasgow G14 0BX t: 0141 438 0062 e: mail@karenparryarchitect.com		karen parry architects ltd	
location	PATONS GARAGE, 84 LISTER STREET	drawing title EXISTING ELEVATIONS	
client	BILLY PATON	date	19/09/23
project	INTERNAL ALTERATIONS	scale	1:100 @ A3
		drawing no.	10