



SOUTH ELEVATION AS EXISTING 1:200

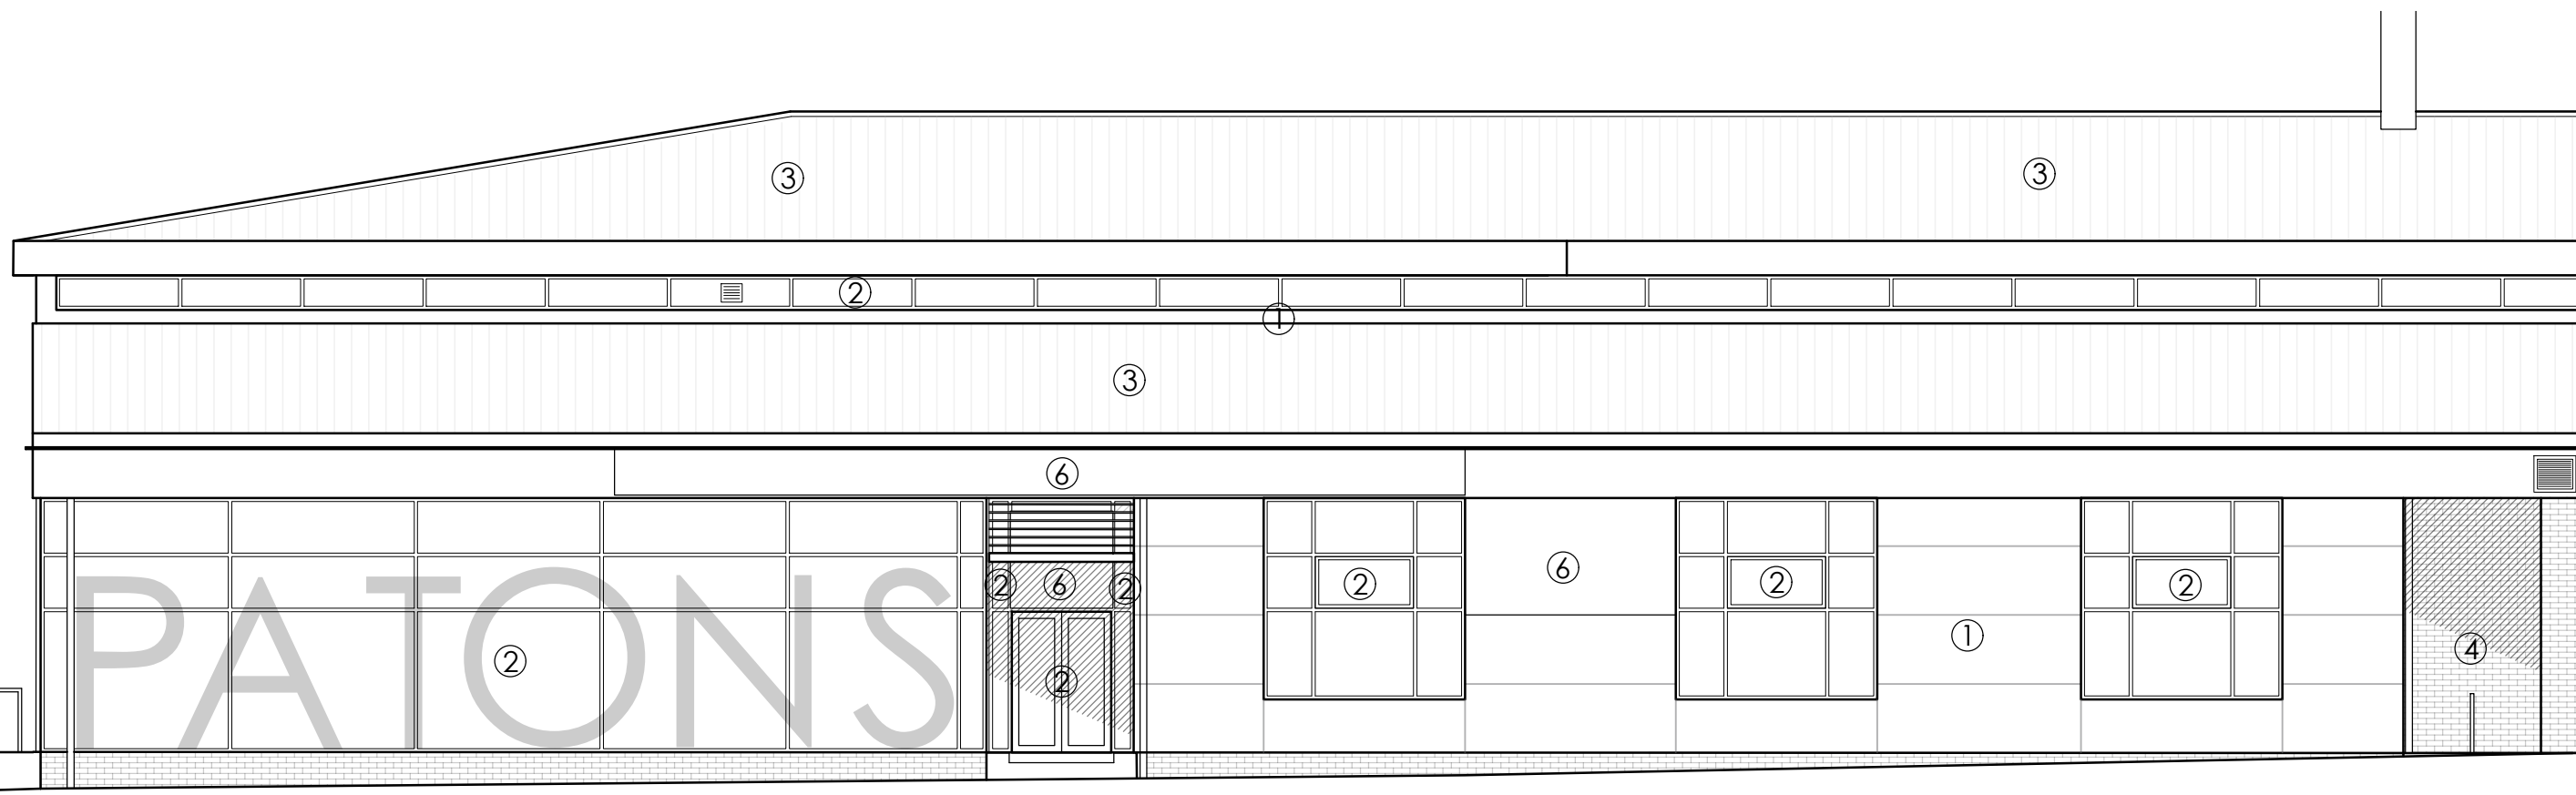

SOUTH ELEVATION AS EXISTING

MATERIALS KEY

- ① CLADDING BOARD
- ② ALUMINIUM WINDOWS/DOORS
- ③ METAL ROOF
- ④ BRICK
- ⑤ ACCESS RAMP
- ⑥ SIGNAGE

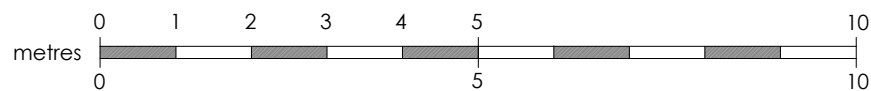

Suite 3, 1st floor East, Clydeaway House, 813 South Street, Glasgow G14 0BX t: 0141 438 0062 e: mail@karenparryarchitect.com		karen parry architects ltd	
location	PATONS GARAGE, 84 LISTER STREET	drawing title EXISTING SOUTH ELEVATION	
client	BILLY PATON	date	14/08/23
project	INTERNAL ALTERATIONS	scale	1:100 @ A3
		drawing no.	05