


© COPYRIGHT APS LTD. ALL RIGHTS RESERVED. THIS DRAWING MAY NOT BE COPIED OR RE-USED IN WHOLE OR IN PART, WITHOUT THE WRITTEN CONSENT OF APS LTD.

SCALING FOR REFERENCE ONLY. WRITTEN DIMENSIONS SHALL GOVERN


GENERAL NOTES

THIS DRAWING MUST BE READ IN CONJUNCTION WITH ALL OTHER RELEVANT ASSOCIATED DRAWINGS & DOCUMENTS SPECIFICALLY PREPARED FOR THIS PROJECT, INCLUDING: DETAILS & CALCULATIONS BY STRUCTURAL ENGINEERS; ENERGY (SAP) ASSESSORS; & ALL OTHER EXTERNAL CONSULTANTS, & OTHER PARTICULAR SITE SPECIFICATIONS. TO VIEW ALL INFORMATION ACCURATELY, THIS DRAWING IS TO BE PRINTED AS SEEN ON SCREEN PDF WITH ALL DWG. PLOT STYLES (COLOURED/SHADED WHERE APPLICABLE) DISPLAYED

THIS DRAWING IS FOR GENERAL REFERENCE AND THE PURPOSES OF OBTAINING LOCAL AUTHORITY OR APPROVED INSPECTORATE APPROVALS ONLY. THIS IS NOT A WORKING DRAWING. ALL FINAL DIMENSIONS MUST BE DETERMINED ON SITE AT THE SETTING OUT STAGE OF THE WORKS. DISCREPANCIES ARE LIKELY, AND IF NECESSARY ARE TO BE VERIFIED WITH CLIENT/AGENT BEFORE WORK PROCEEDS. IT IS THE RESPONSIBILITY OF THE CLIENT AND THE APPOINTED BUILDING CONTRACTOR TO OBSERVE ALL RELEVANT HEALTH AND SAFETY RULES INCLUDING THE CONSTRUCTION (DESIGN & MANAGEMENT) REGULATIONS, THE PARTY WALL ACT, THE CONSTRUCTION ACT, ALL AS APPLICABLE

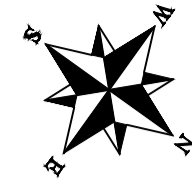


▽ REAR ▽

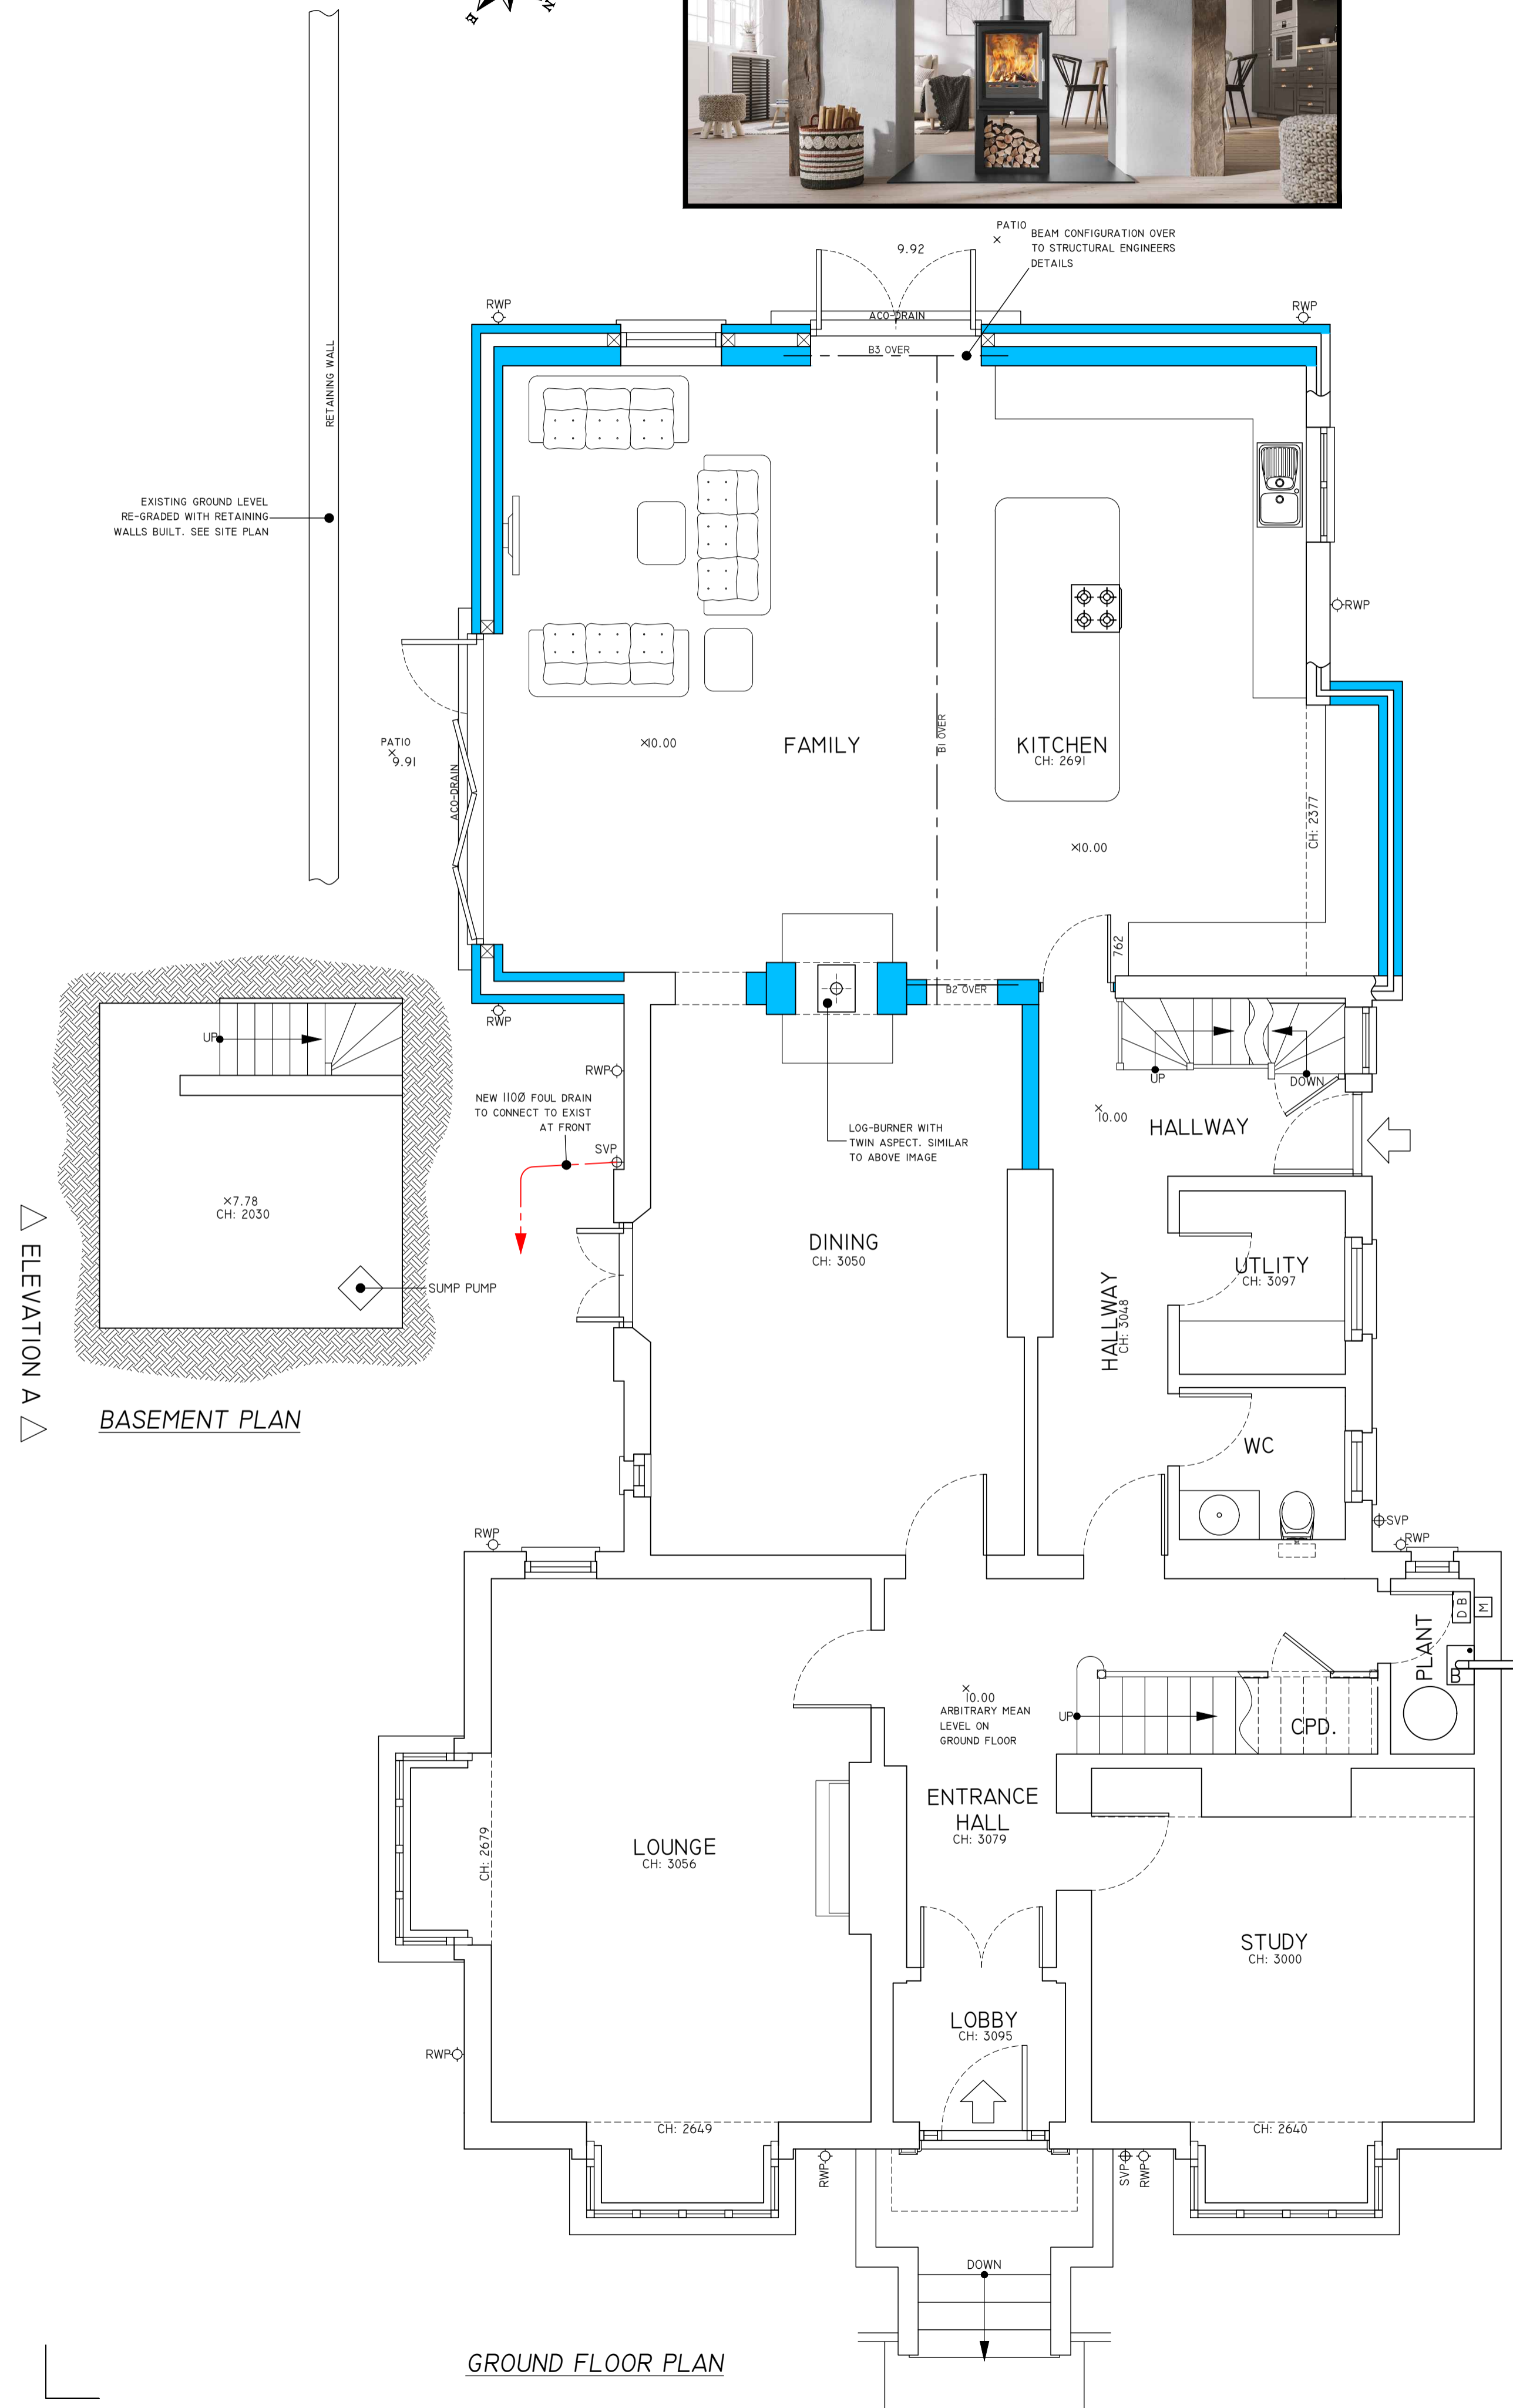


GROUND FLOOR PLAN

△ FRONT △

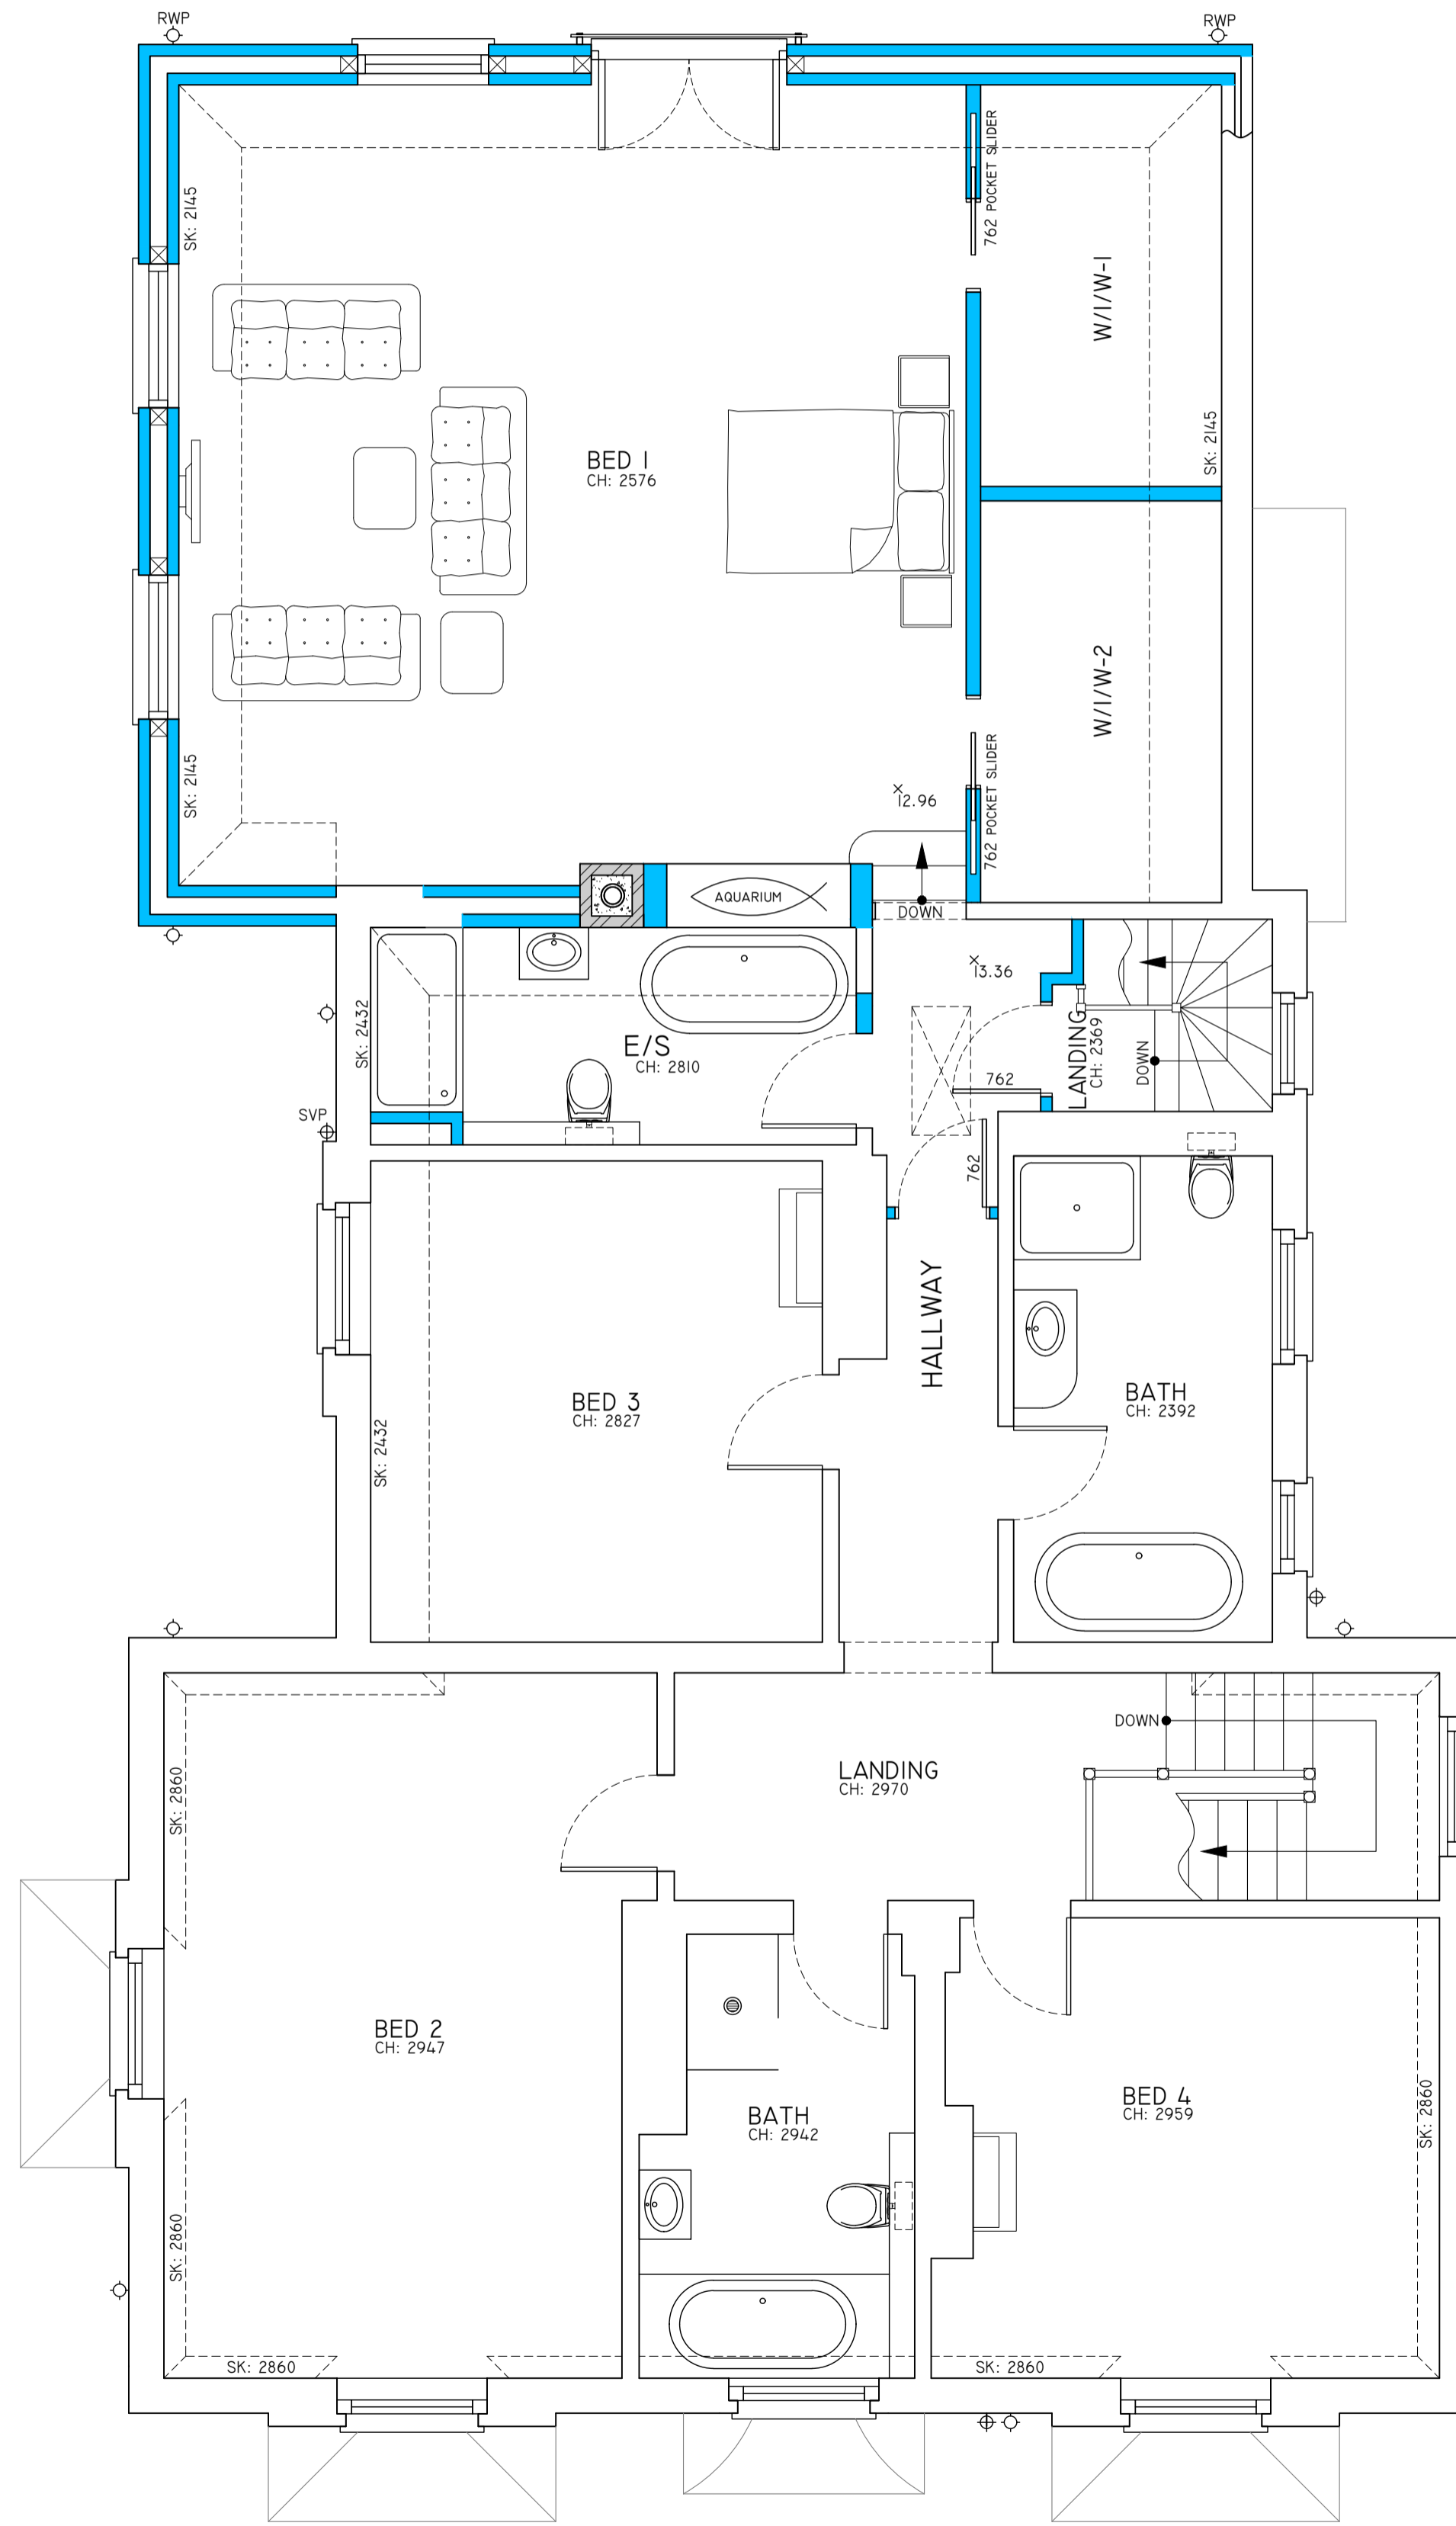

FIRST FLOOR PLAN

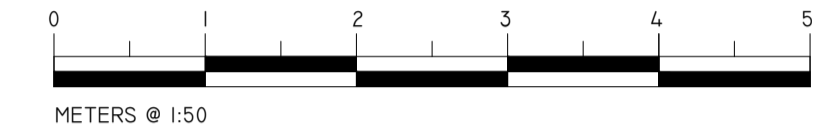

NOTE:  
1. THIS DRAWING IS SUITABLE FOR LA PLANNING APPLICATIONS ONLY  
2. MODIFICATIONS TO EXISTING & PROPOSED NEW SUPERSTRUCTURE DESIGN SUBJECT TO STRUCTURAL ENGINEERS' FEASIBILITY APPRAISAL.  
3. NEW WORK ON PLANS/ELEVATIONS HATCHED

LEGEND

⊕	SOIL & VENT PIPE (SVP)
◇	RAINWATER PIPE (RWP)
⊕	GULLY
CH	CEILING HEIGHT
SK	SKILLING HEIGHT
BH	BEAM HEIGHT
→	DIRECTION OF FIRST FLOOR JOISTS OVER

NOTE, CONSIDER:  
1. USE NEW F.J. JOISTS ACROSS KITCHEN FAMILY ROOM TO NEGATE THE REQUIREMENT DOOR STEEL BEAMS.  
2. REMOVE MIDDLE CHIMNEY IF REDUNDANT TBC

△ ELEVATION B △

REV	BY	DATE	DESCRIPTION
REVISIONS / AMENDMENTS			

ORIGINAL SCALE SIZE 100MM-THIS DRAWING MAY HAVE BEEN REDUCED

CLIENT: MR CONRAD STURT

SITE: SHAPLEY HEATH, ODIUM ROAD, WINCHFIELD RG27 8BU

PROJECT: TWO STOREY EXTENSION TO REAR REAR + INTERNAL ALTERATIONS

DWG. TITLE: PROPOSED FLOOR PLANS SITE LOCATION PLAN

DWG. STATUS: AS PROPOSED

DWG. No. P700/2 REVISION:

DRAWN BY: PA DATE: SEPTEMBER 2023

CHECKED BY: CS DATE: SEPTEMBER 2023

SCALE: 1:50 & AS NOTED @ AI

**AVON PROJECT SERVICES**  
Building Design & Technology  
3 Wren Close, Hightown, Ringwood, Hants, BH24 3RF  
Tel/Fax: 01425 472217  
Web: avonserve.com e: info@avonserve.com

© COPYRIGHT APS LTD. ALL RIGHTS RESERVED. THIS DRAWING MAY NOT BE COPIED OR RE-USED IN WHOLE OR IN PART, WITHOUT THE WRITTEN CONSENT OF APS LTD.

SCALING FOR REFERENCE ONLY. WRITTEN DIMENSIONS SHALL GOVERN

GENERAL NOTES

THIS DRAWING MUST BE READ IN CONJUNCTION WITH ALL OTHER RELEVANT ASSOCIATED DRAWINGS & DOCUMENTS SPECIFICALLY PREPARED FOR THIS PROJECT, INCLUDING: DETAILS & CALCULATIONS BY STRUCTURAL ENGINEERS; ENERGY (SAP) ASSESSORS; & ALL OTHER EXTERNAL CONSULTANTS, & OTHER PARTICULAR SITE SPECIFICATIONS. TO VIEW ALL INFORMATION ACCURATELY, THIS DRAWING IS TO BE PRINTED AS SEEN ON SCREEN PDF WITH ALL DWG. PLOT STYLES (COLOURED/SHADED WHERE APPLICABLE) DISPLAYED

THIS DRAWING IS FOR GENERAL REFERENCE AND THE PURPOSES OF OBTAINING LOCAL AUTHORITY OR APPROVED INSPECTORATE APPROVALS ONLY. THIS IS NOT A WORKING DRAWING. ALL FINAL DIMENSIONS MUST BE DETERMINED ON SITE AT THE SETTING OUT STAGE OF THE WORKS. DISCREPANCIES ARE LIKELY, AND IF NECESSARY ARE TO BE VERIFIED WITH CLIENT/AGENT BEFORE WORK PROCEEDS. IT IS THE RESPONSIBILITY OF THE CLIENT AND THE APPOINTED BUILDING CONTRACTOR TO OBSERVE ALL RELEVANT HEALTH AND SAFETY RULES INCLUDING THE CONSTRUCTION (DESIGN & MANAGEMENT) REGULATIONS, THE PARTY WALL ACT, THE CONSTRUCTION ACT, ALL AS APPLICABLE



FRONT ELEVATION


REAR ELEVATION

0 1 2 3 4 5 6 7 8  
METERS @ 1:100



SIDE ELEVATION A

SIDE ELEVATION B

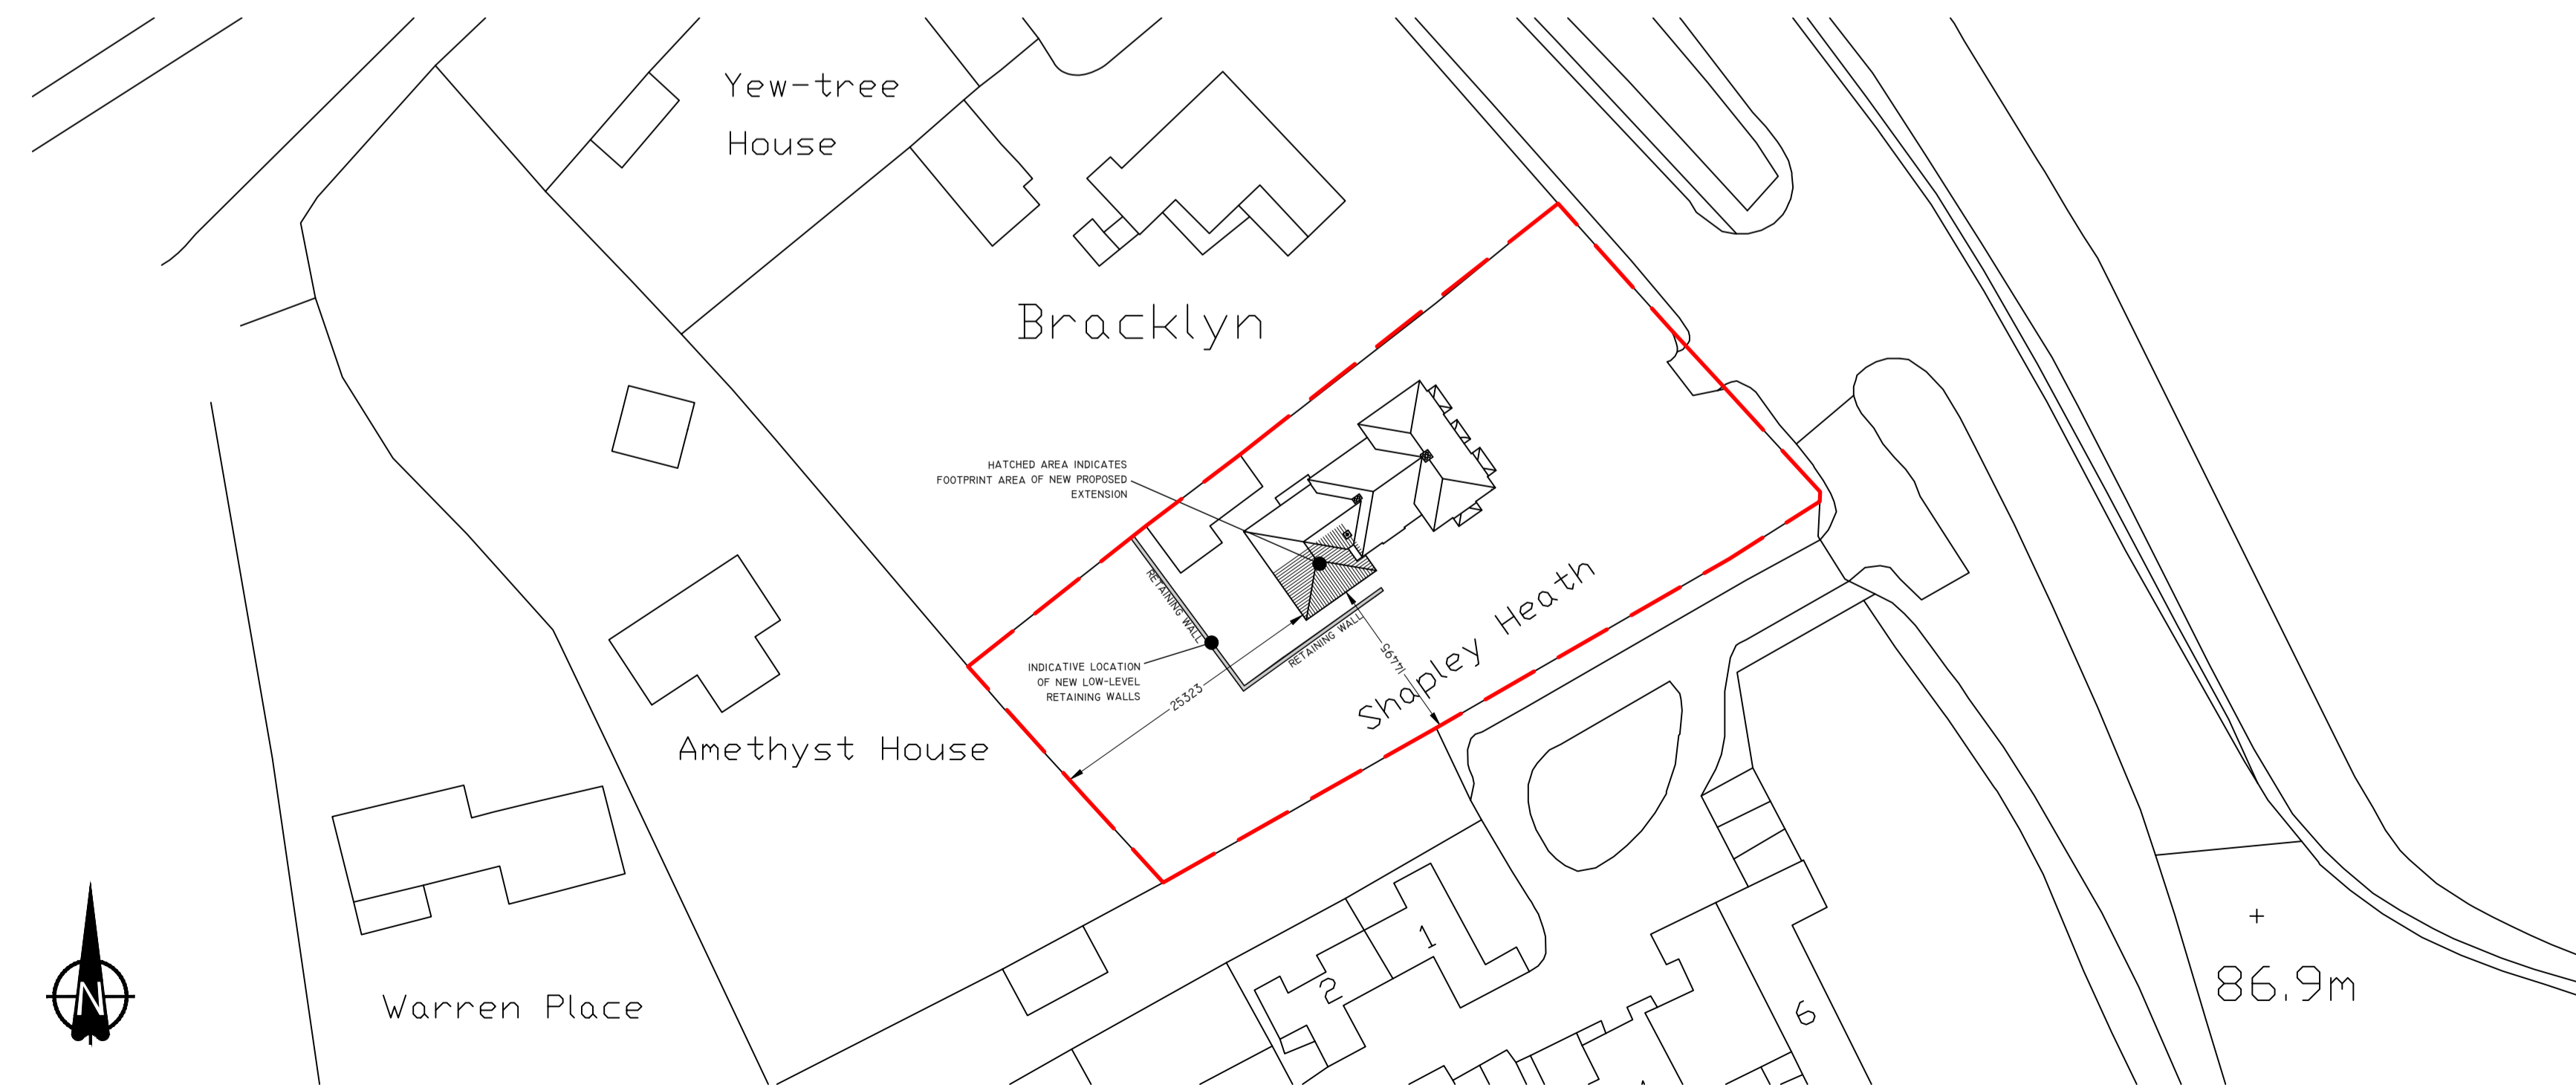


SITE PLAN @ 1:500

Scale 1:500  
0m 10m 20m 40m

REV	BY	DATE	DESCRIPTION
-----	----	------	-------------

△ REVISIONS / AMENDMENTS △

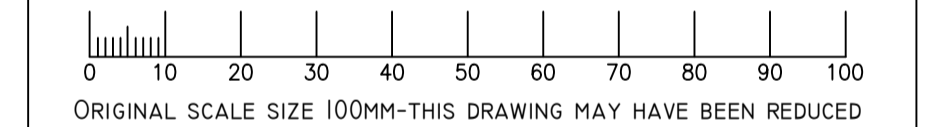

CLIENT: MR CONRAD STURT

SITE: SHAPLEY HEATH, ODIHAM ROAD, WINCHFIELD RG27 8BU

PROJECT: TWO STOREY EXTENSION TO REAR REAR + INTERNAL ALTERATIONS

DWG. TITLE: PROPOSED ELEVATIONS + BLOCK PLAN

DWG. STATUS: AS PROPOSED

DWG. No. P700/2/02 REVISION:

DRAWN BY: PA DATE: SEPTEMBER 2023

CHECKED BY: CS DATE: SEPTEMBER 2023

SCALE: 1:100 & AS NOTED @ AI

**AVON PROJECT SERVICES**  
Building Design & Technology  
3 Wren Close, Hightown, Ringwood, Hants, BH24 3RF  
Tel/Fax: 01425 472217  
Web: avonserve.com e: info@avonserve.com