


EXISTING GROUND FLOOR PLAN




EXISTING ROOF PLAN

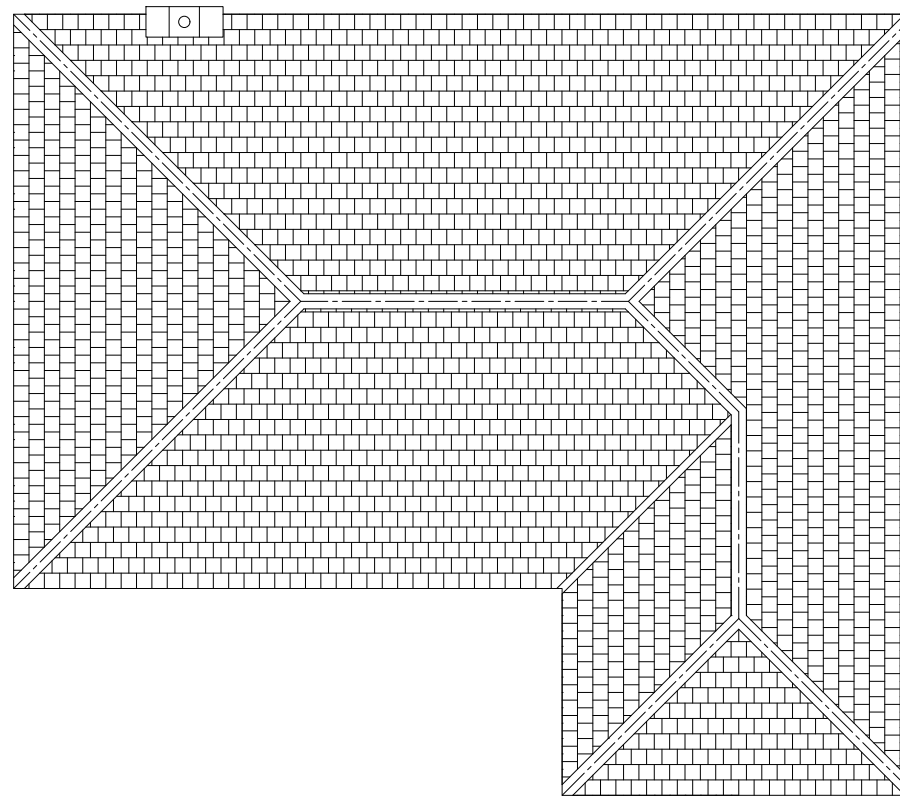

EXISTING LEFT FLANK ELEVATION



EXISTING REAR ELEVATION

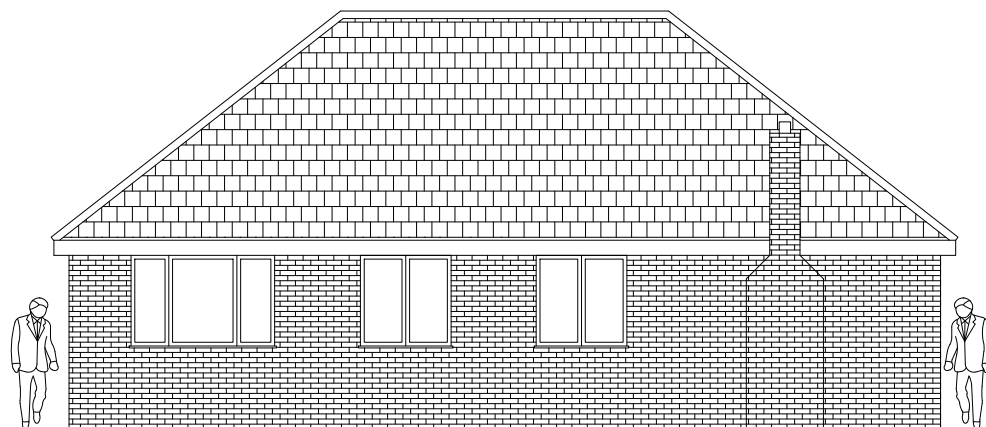

EXISTING RIGHT FLANK ELEVATION




EXISTING FRONT ELEVATION



GENERAL NOTES

THIS DRAWING IS THE COPYRIGHT OF WSD DRAUGHTING AND CANNOT BE PRINTED OR REPRODUCED WITHOUT PRIOR PERMISSION. THIS DRAWING HAS BEEN BASED ON SITE SURVEY INFORMATION. ALL DIMENSIONS ARE IN MILLIMETRES UNLESS STATED OTHERWISE

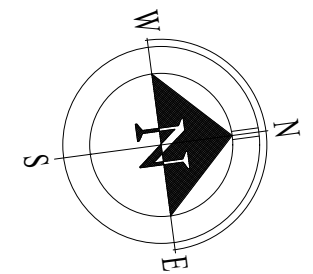

-	Wayne	ISSUED TO PLANNING FOR APPROVAL	30.08.2023	
REV	BY	DESCRIPTION	DATE	CHKD.

Client Denise Harris



145 WHITMORE AVENUE, STIFFORD CLAYS, GRAYS, ESSEX. RM16 2HU. Tel:- Office 01375 397181 Mobile 07702 407653 website:- wsd-draughting.co.uk email:- wayne@wsd-draughting.co.uk

Contract 263 Lodge Lane, Grays, RM17 5PR  
Description EXISTING PLANS AND ELEVATIONS

DRAWN BY Wayne Stear	SCALE 1:100 @ A3	DATE 21 August 2023
----------------------	------------------	---------------------

DRAWING ISSUE CODES					
<input type="checkbox"/>	1. ISSUED FOR RECORD PURPOSES	<input type="checkbox"/>	4. ISSUED FOR APPROVAL	<input type="checkbox"/>	5. FOR CO-ORDINATION
<input type="checkbox"/>	2. CONSTRUCTION/MANUFACTURE ISSUE	<input type="checkbox"/>	3. ISSUED FOR RE-APPROVAL	<input type="checkbox"/>	6. FOR INFORMATION ONLY
CHECKED AND AUTHORISED FOR ISSUE AS INDICATED ABOVE					DATE

Job No. Bld-2285 Drg. No. 001 Sht. 1 of 4 REV -