




EXISTING GROUND FLOOR PLAN

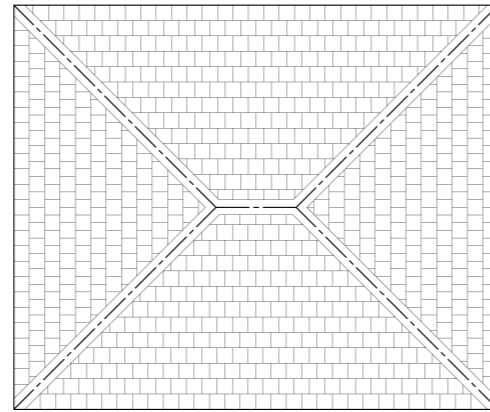

EXISTING ROOF PLAN

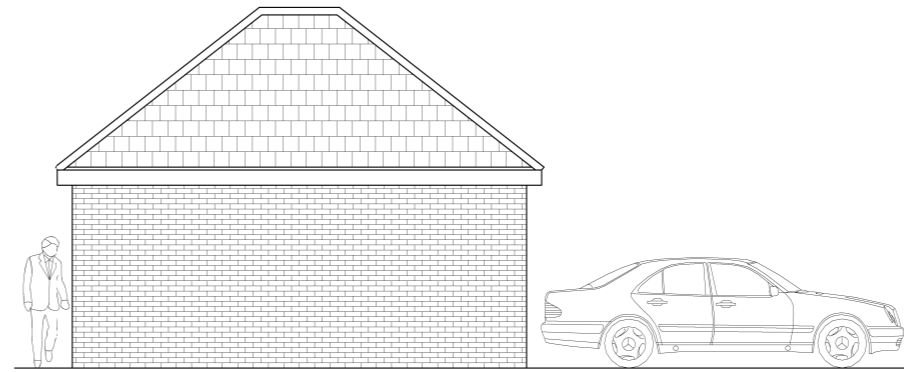


EXISTING LEFT FLANK ELEVATION

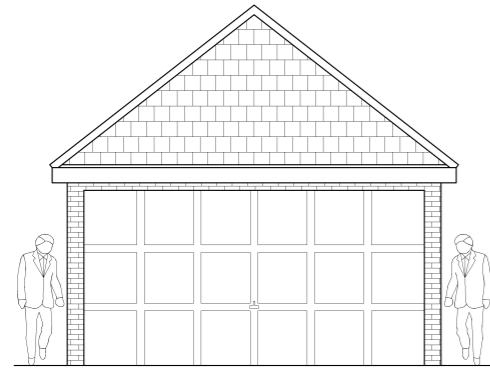


EXISTING FRONT ELEVATION




EXISTING REAR ELEVATION

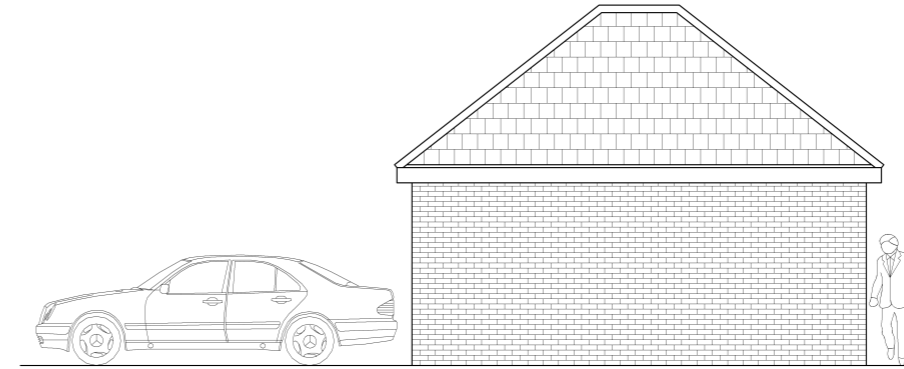


EXISTING RIGHT FLANK ELEVATION

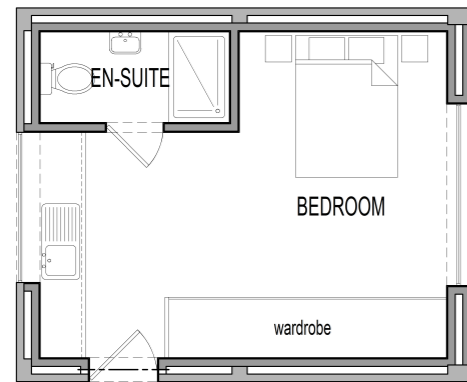


PROPOSED GROUND FLOOR PLAN

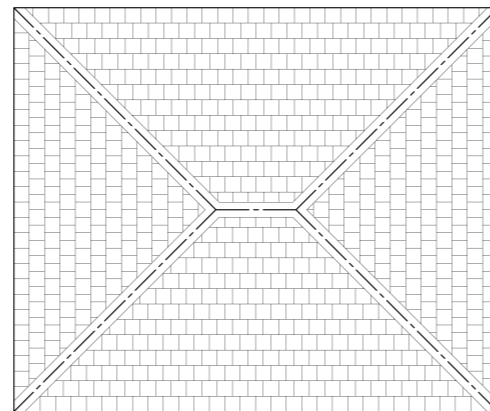


PROPOSED ROOF PLAN

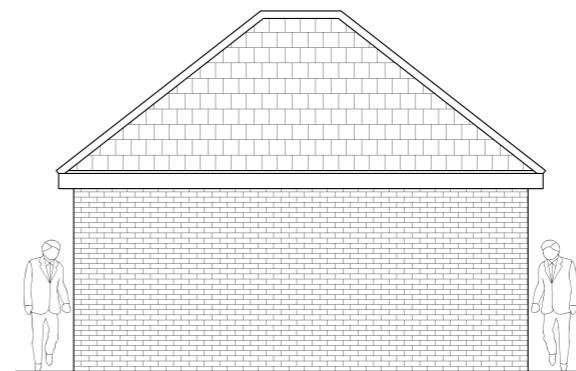


PROPOSED LEFT FLANK ELEVATION

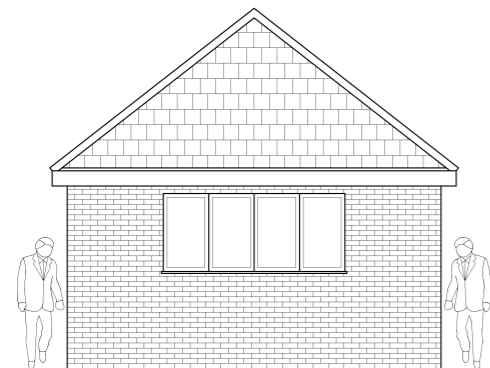

PROPOSED FRONT ELEVATION

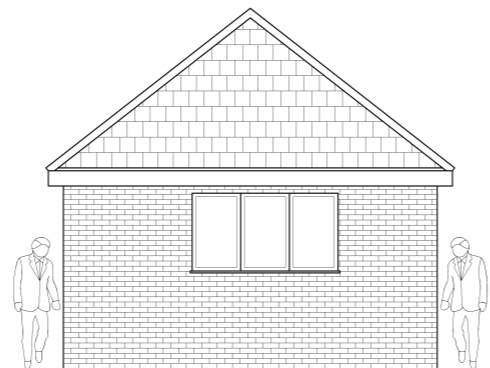

PROPOSED REAR ELEVATION

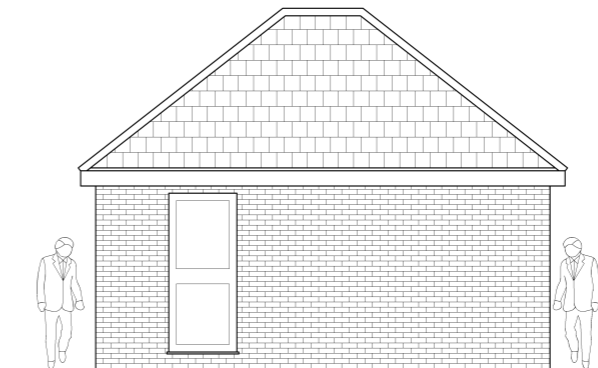


PROPOSED RIGHT FLANK ELEVATION



GENERAL NOTES

THIS DRAWING IS THE COPYRIGHT OF WSD DRAUGHTING AND CANNOT BE PRINTED OR REPRODUCED WITHOUT PRIOR PERMISSION. THIS DRAWING HAS BEEN BASED ON SITE SURVEY INFORMATION. ALL DIMENSIONS ARE IN MILLIMETRES UNLESS STATED OTHERWISE

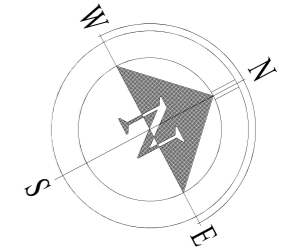

REV	Wayne	ISSUED TO PLANNING FOR APPROVAL	21.10.2023	
	BY	DESCRIPTION	DATE	CHKD.

Client
Denise Harris

WSD W STEAR DESIGN DRAUGHTING

145 WHITMORE AVENUE, STIFFORD CLAYS, GRAYS, ESSEX, RM16 2HU.
Tel:- Office 01375 397181
Mobile 07702 407653
website:- wsd-draughting.co.uk
email:- wayne@wsd-draughting.co.uk

Contract
263 Lodge Lane, Grays, RM17 5PR

Description
EXISTING AND PROPOSED PLANS AND ELEVATIONS FOR GARAGE CONVERSION TO HABITABLE SPACE

DRAWN BY Wayne Stear	SCALE 1:100 @ A3	DATE 21 October 2023
-------------------------	---------------------	-------------------------

DRAWING ISSUE CODES					
<input type="checkbox"/> 1. ISSUED FOR RECORD PURPOSES	<input type="checkbox"/> 4. ISSUED FOR APPROVAL	<input type="checkbox"/> 5. FOR CO-ORDINATION	<input type="checkbox"/> 6. FOR INFORMATION ONLY		
<input type="checkbox"/> 2. CONSTRUCTION/MANUFACTURE ISSUE	<input type="checkbox"/> 3. ISSUED FOR RE-APPROVAL	CHECKED AND AUTHORISED FOR ISSUE AS INDICATED ABOVE			
				DATE	

Job No. Bld-2285	Drg. No. 006	Sht. 1 of 1	REV -
----------------------------	------------------------	-------------	----------