




front elevation

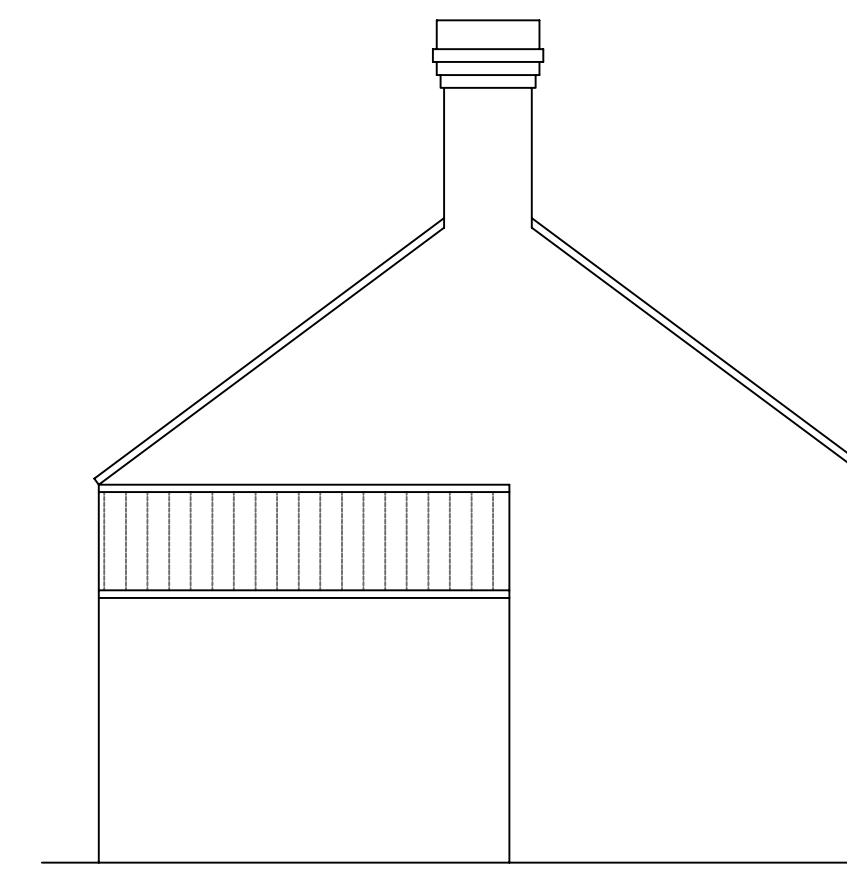

side elevation

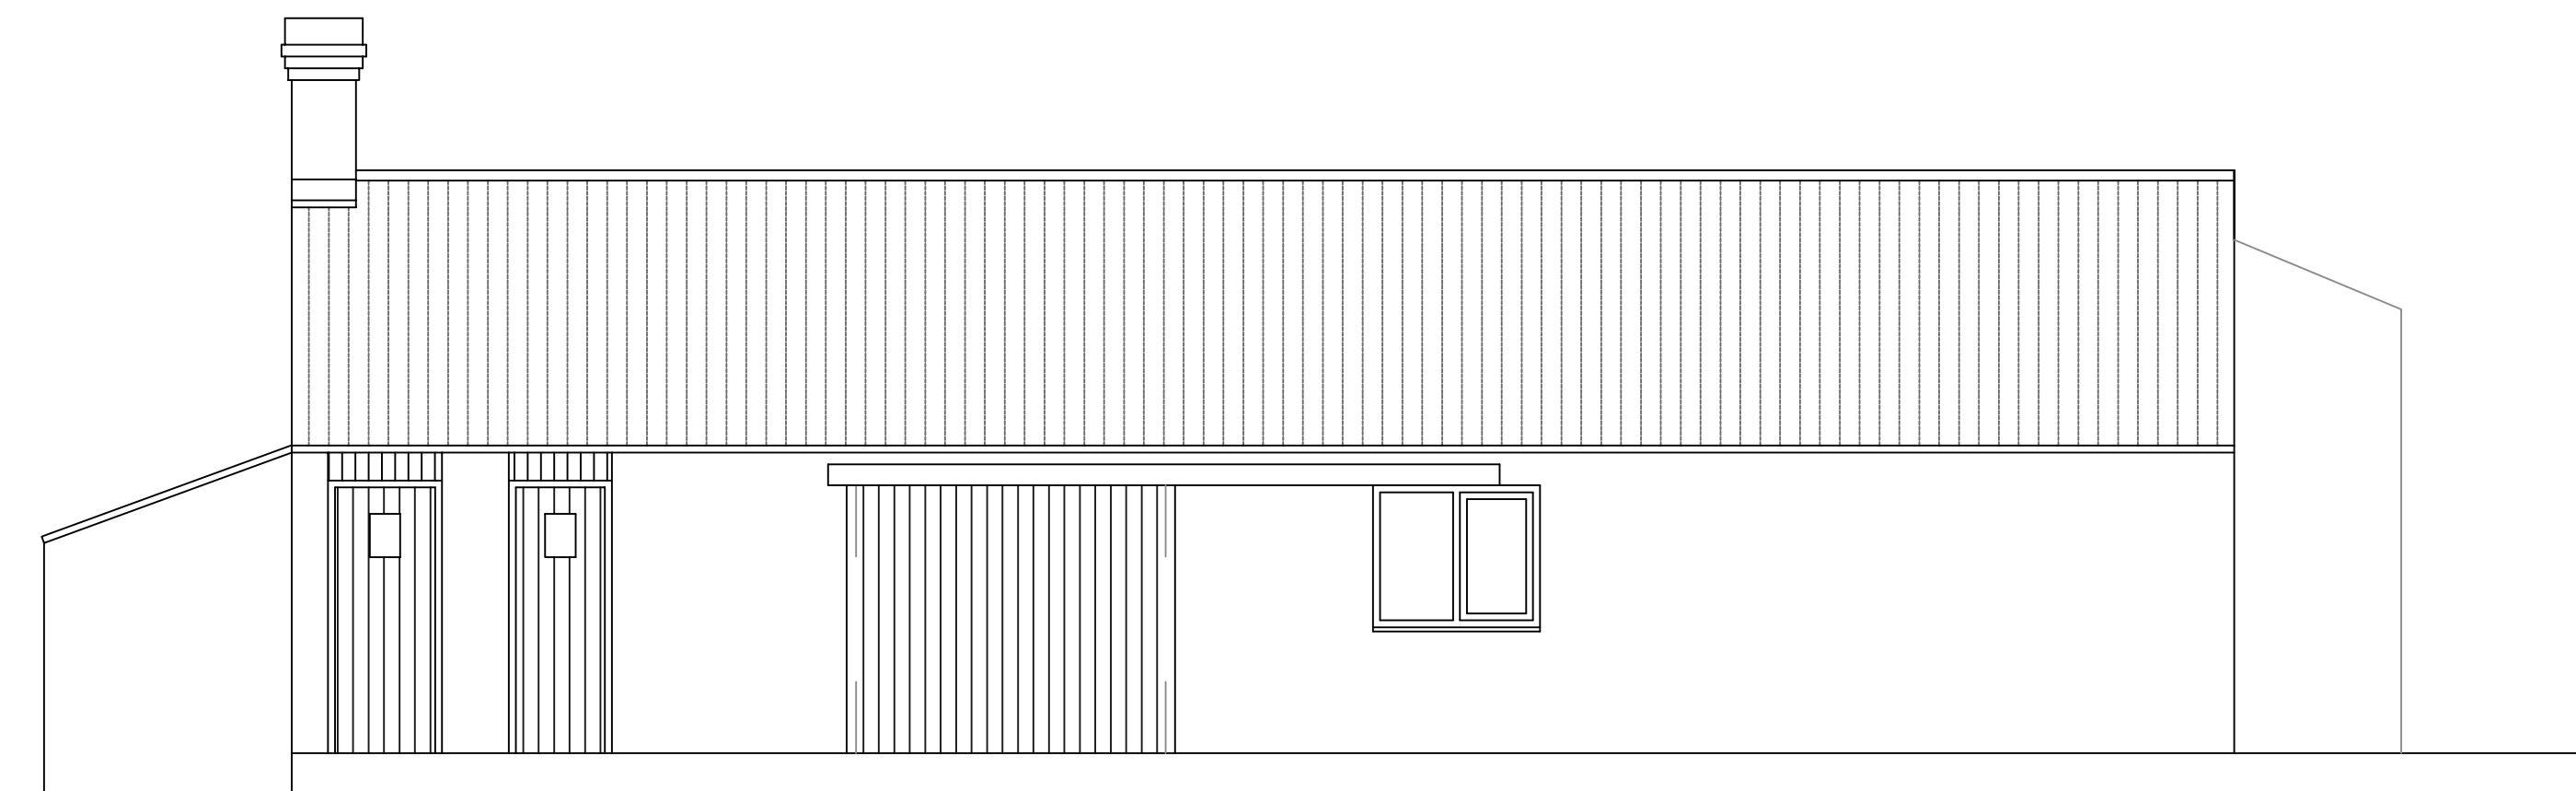


rear elevation

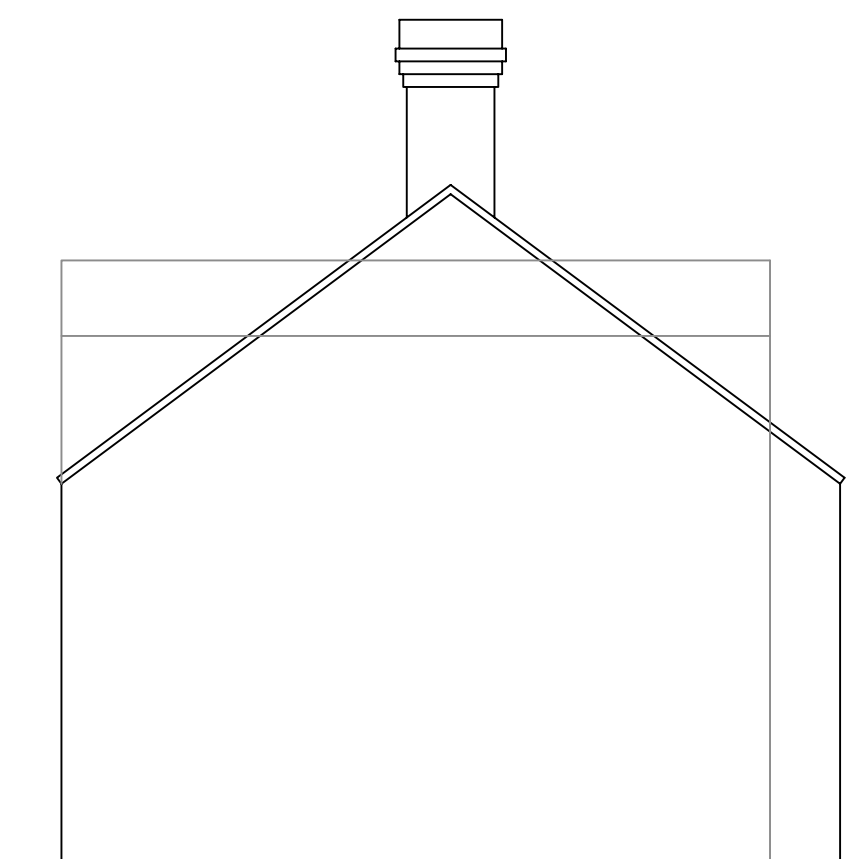

side elevation



SCALE 1:50

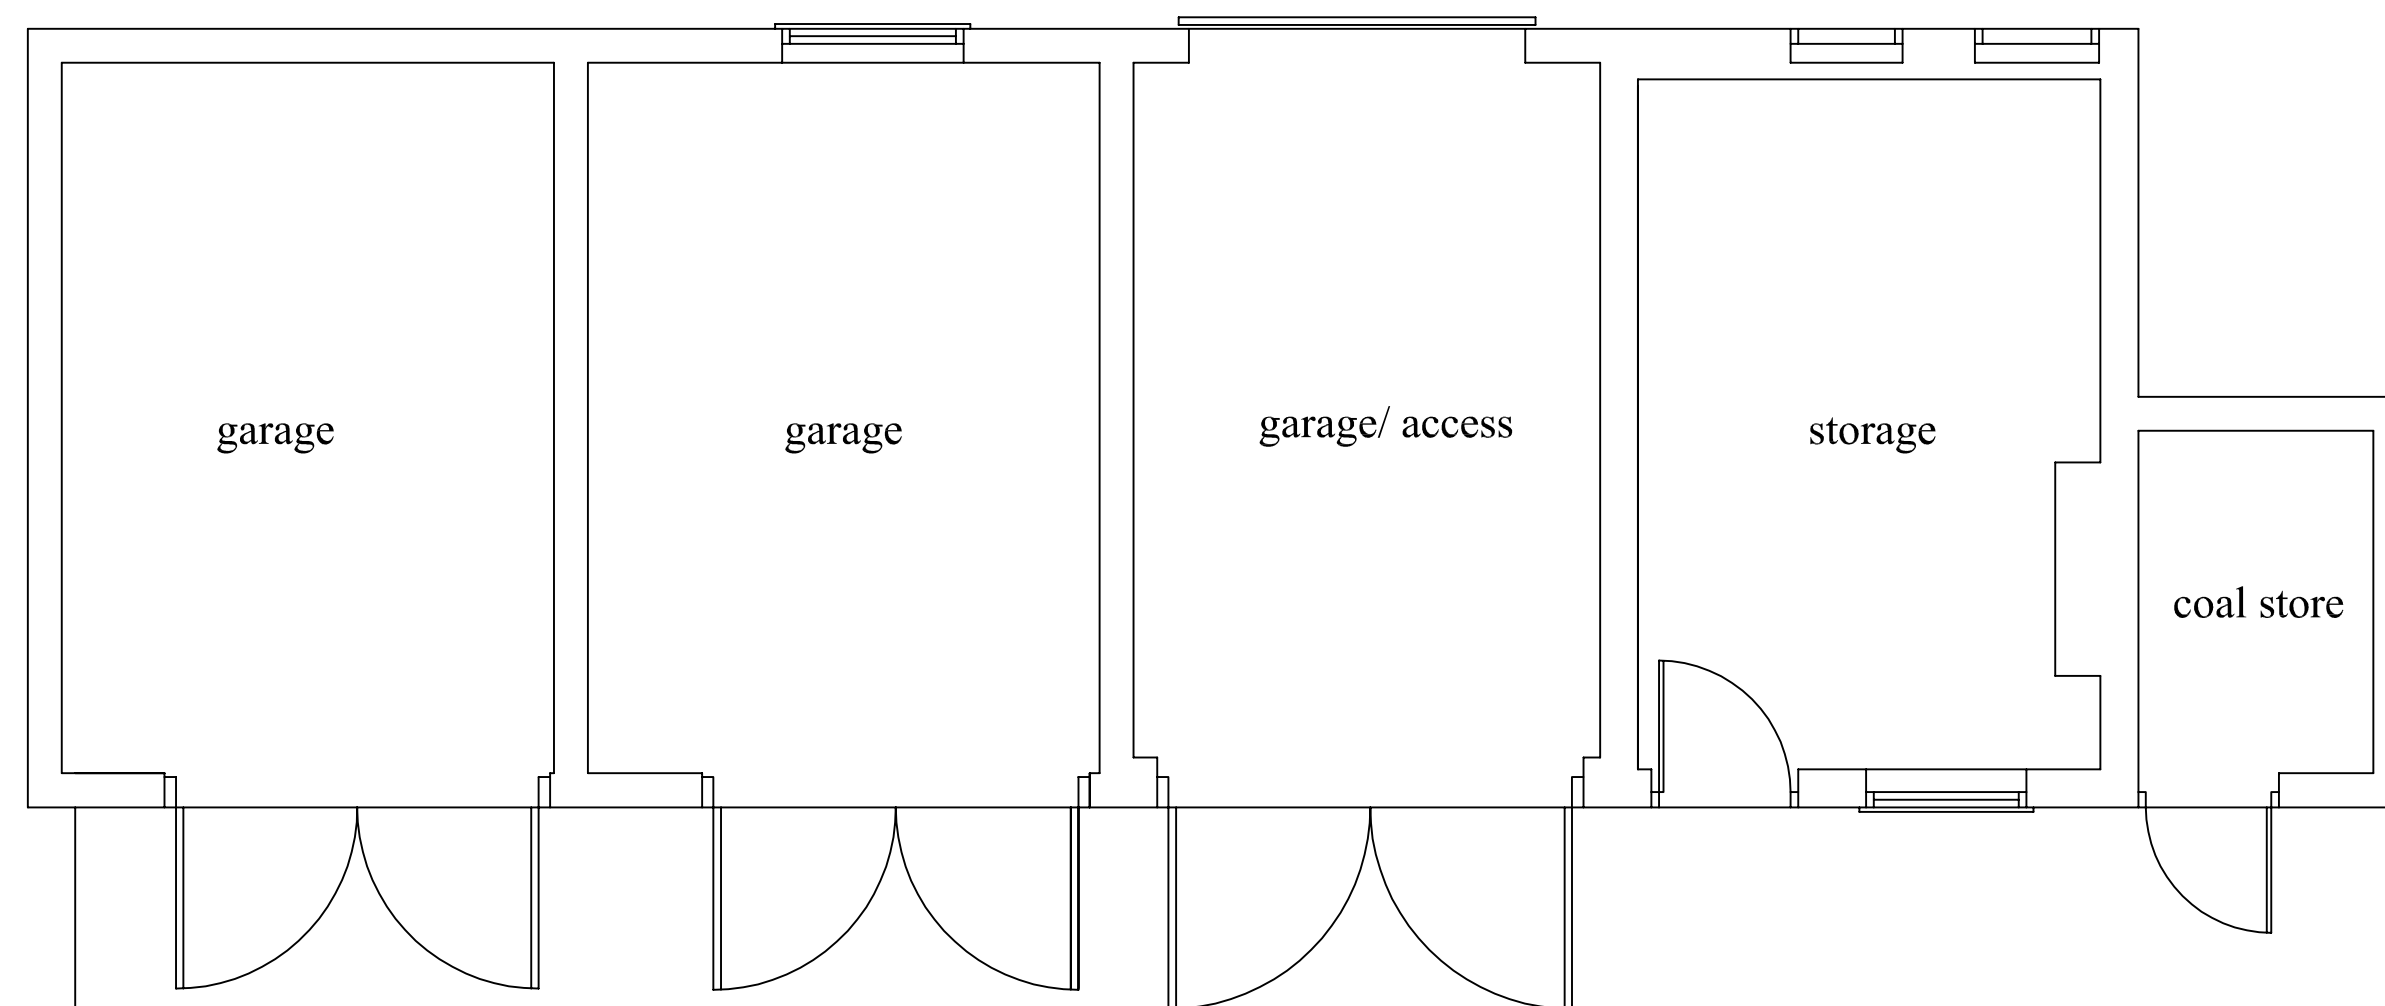

ground floor plan

*Robert Room
Architectural Drawing Services*

*Tel: 01759 301112 mobile: 07703 185039
Fax: 01759 321112
Email: robert.room@axisarchitectural.co.uk*

client

Mr & Mrs Logozzi

site

Goodmanham Arms Goodmanham Road
Goodmanham York

job

Alterations to an outbuilding

drawing

Existing plan & elevations

date March 2023

drwn by Rob Room

scale 1:500

rev

drwg no.

L06 / 2042 / 01