





rear elevation - south

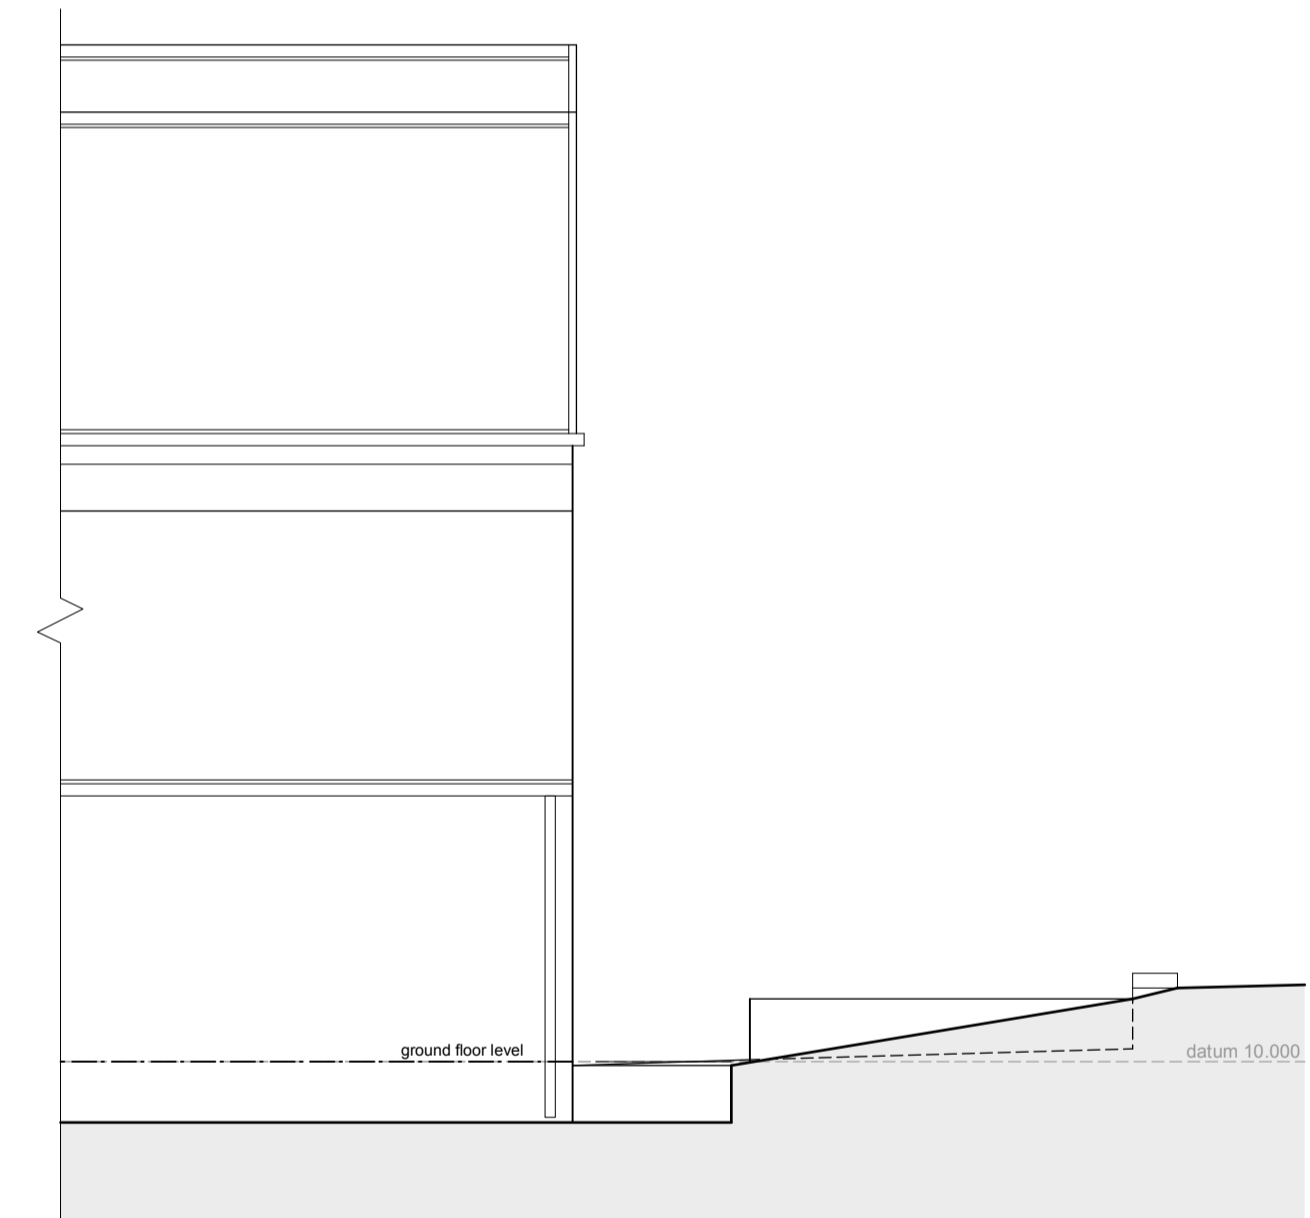

side elevation - east



side elevation - west

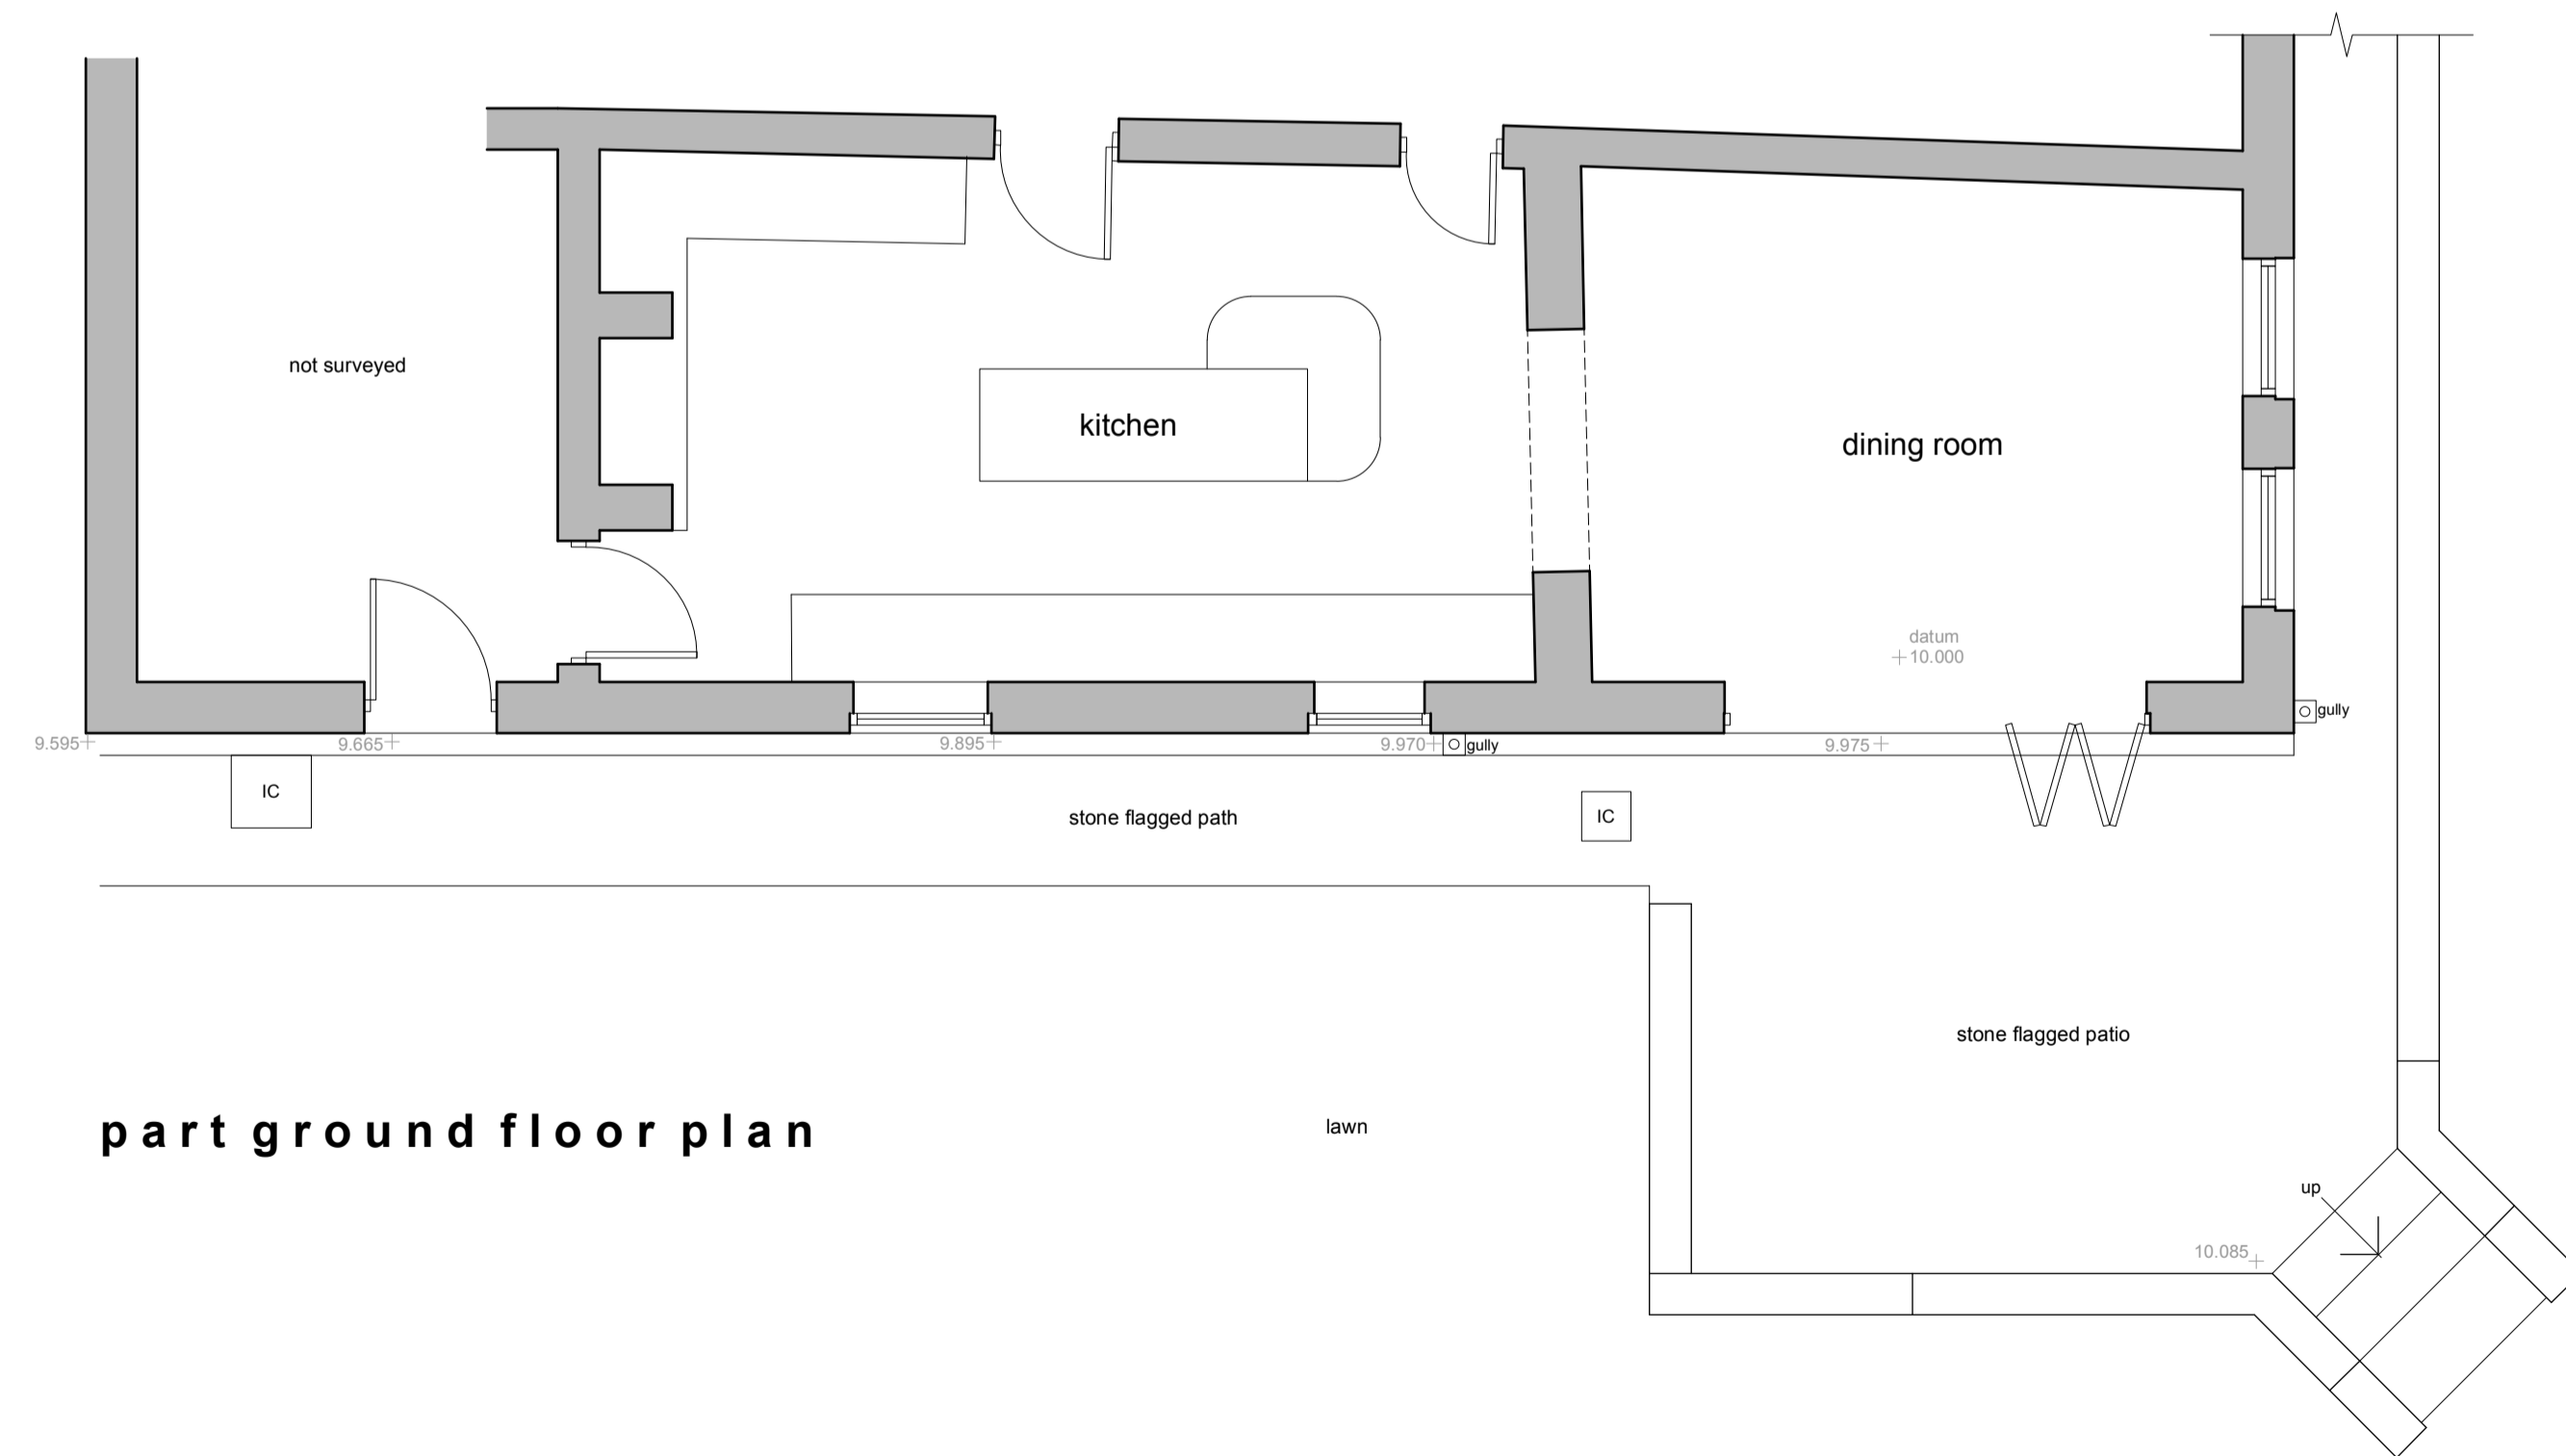

part ground floor plan

This drawing has been prepared specifically for the purpose of obtaining Planning Permission and/or Building Regulation Approval. Its suitability for other purposes, without supplementary details and specifications cannot be guaranteed. The Permissions and/or Approvals are beyond the Architects control, and no guarantee that such will be granted is given or to be inferred by reason of the preparation of this drawing. Only figured dimensions are to be used. All dimensions to be checked on site. This drawing together with the design is the property and copyright of the Architect and must not be reproduced without prior written permission.

P01 Drawing originated 01.08.22 LH AS  
 rev. description date drawn apprd



project garden room extension and associated alterations  
 at Church Hill Farm, 22 Harrison Road, Crofton, Wakefield, WF4 1NE  
 for Mr & Mrs Ibbetson

title general arrangement as existing  
 number 22064D-00-P01  
 scale 1:50  
 size A1