


**78 MILFORD AVENUE, WICK
BRISTOL BS30 5PR**

**GROUND FLOOR PLAN AND
ELEVATIONS AS PROPOSED**


SCALE 1/50 & 1/100 @ A3

DWG NO RK/02A

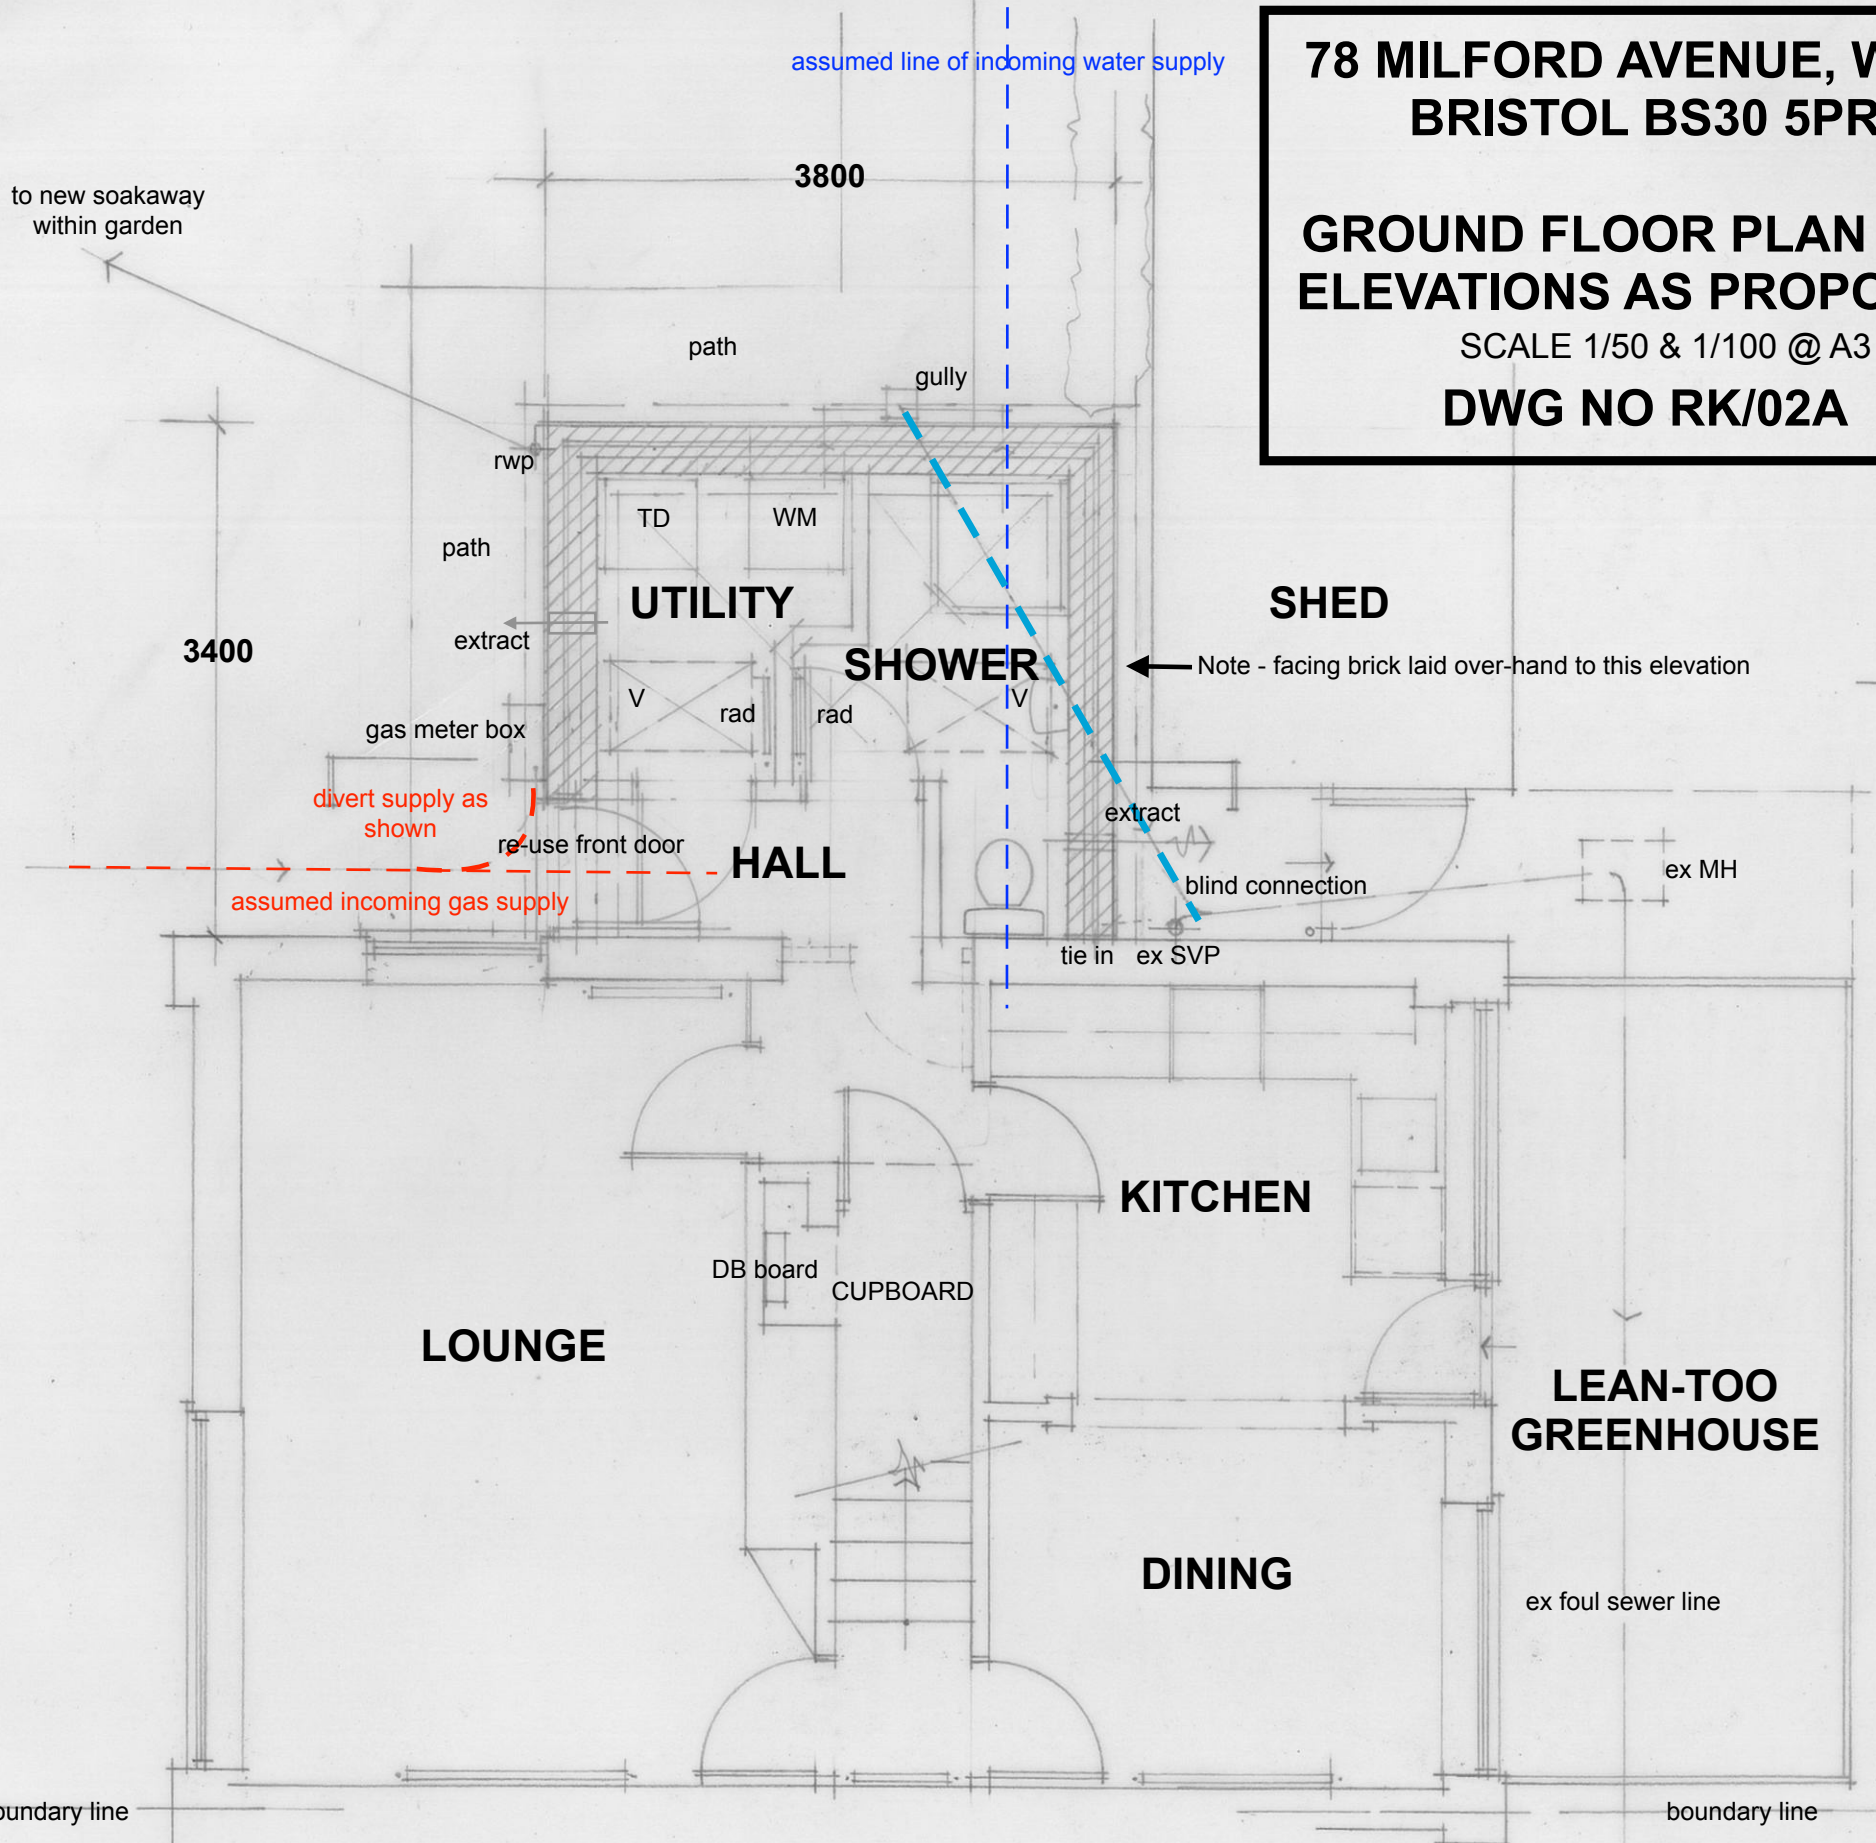


GROUND FLOOR PLAN AS PROPOSED
SCALE 1/50 @ A3


Cox Architectural Consultancy
50 Howes Close, Barrs Court, Warmley, Bristol BS30 8SB
Tel - 0117 9672363 Mob - 07973 149346
cox572@btinternet.com

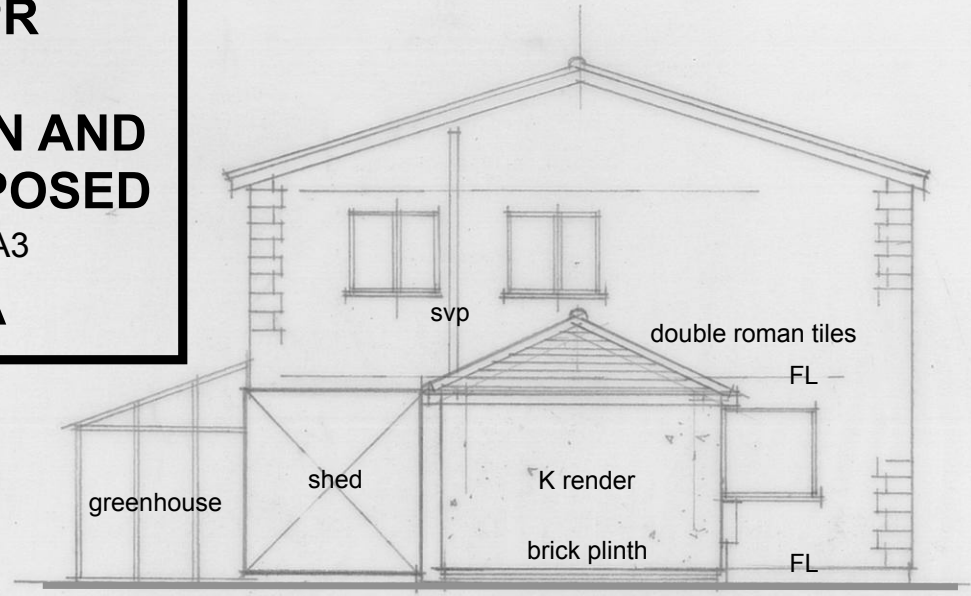

SIDE STREET ELEVATION
SCALE 1/100

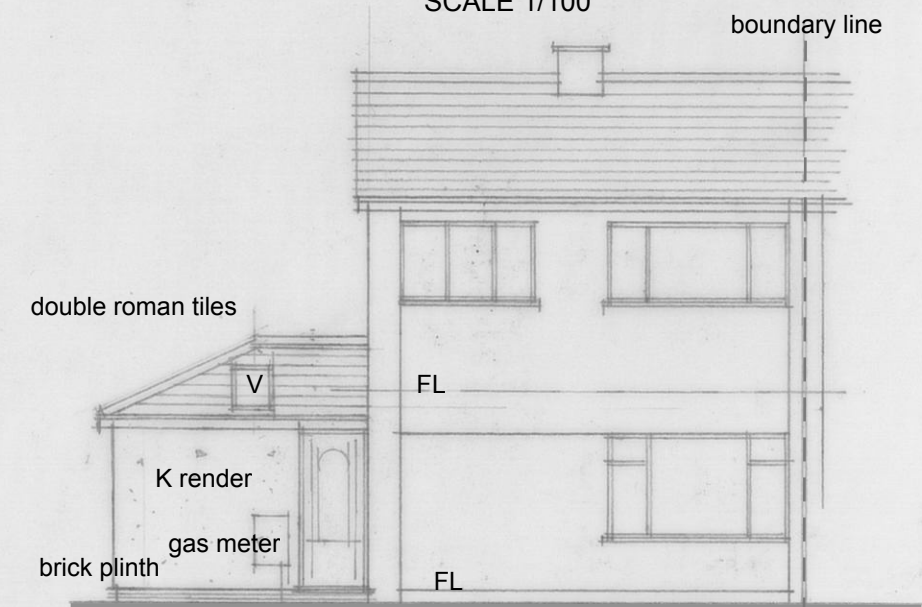

FRONT STREET ELEVATION
SCALE 1/100

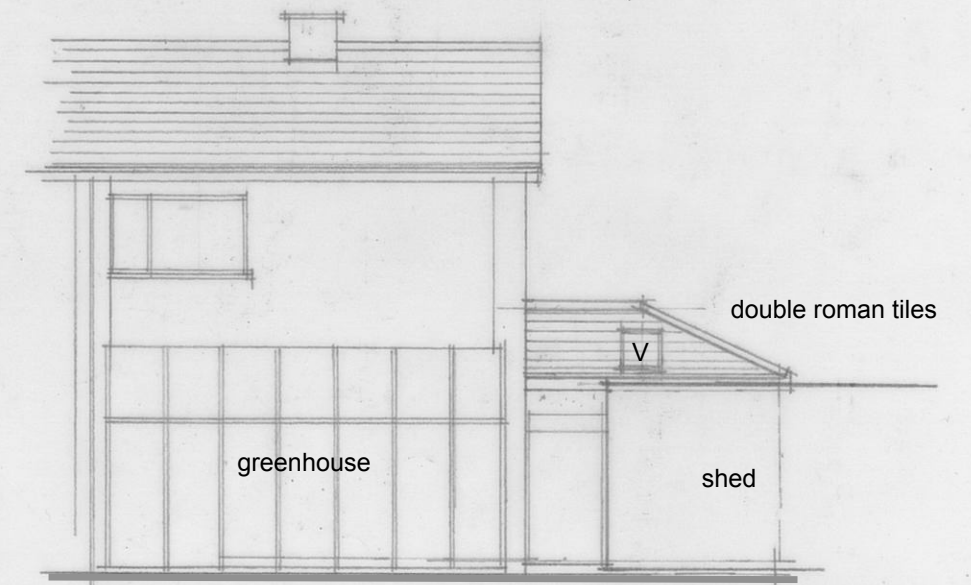

REAR GARDEN ELEVATION
SCALE 1/100