

Copyright of this drawing belongs to SJI Designs Ltd and no part may be reproduced or utilised in any way whatsoever without prior written consent of SJI Designs Ltd.

Figured dimensions shall be taken in preference to scaled dimensions and any discrepancies or errors are to be referred to the designer.


Contractor, sub-contractor and suppliers must verify all dimensions on site before commencing work or making any fabrication drawings.

All elements such as existing assumed structural walls, beams etc are to be checked on site for suitability prior to works undertaken.


All drawings to be read in conjunction with each other and all notes / building regulation specification, energy calculations, structural calculations / design and other professional / consultation documents associated with the project.




West Elevation 1:100

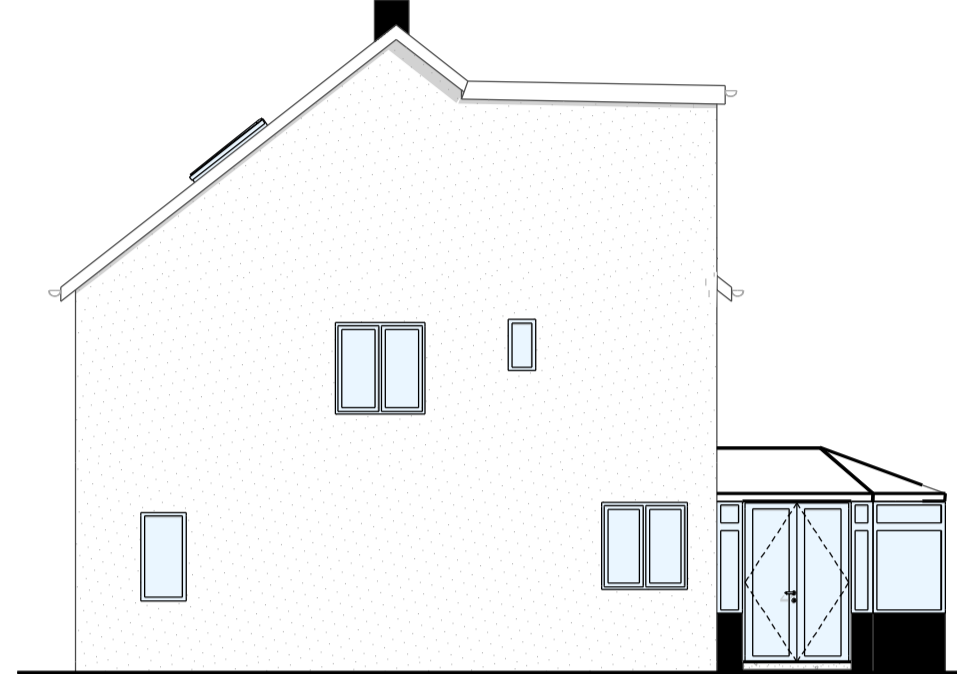

South Elevation 1:100

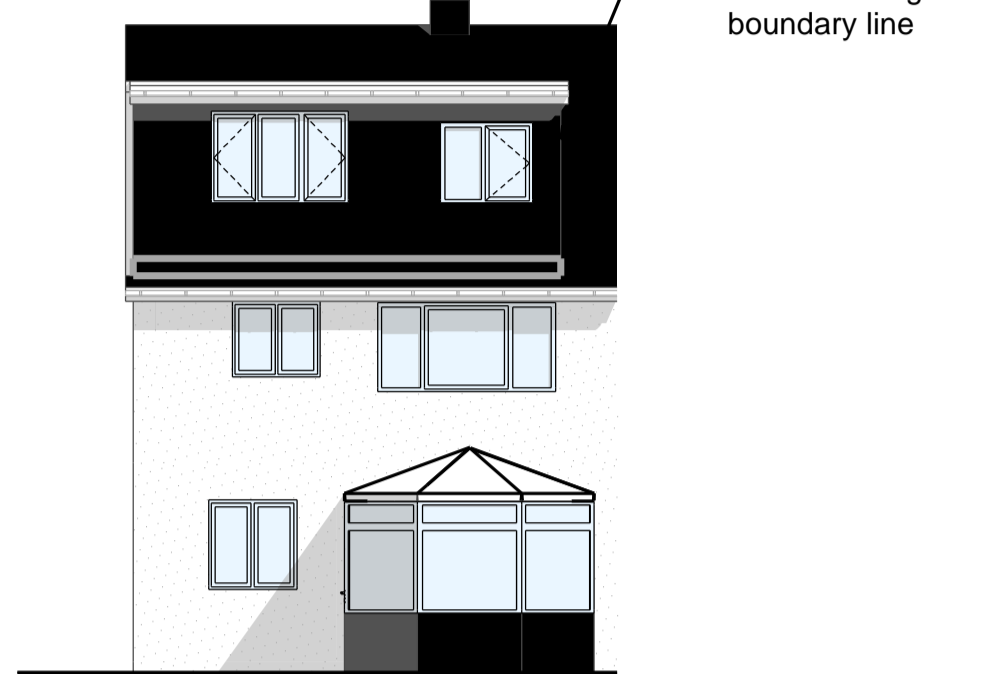


East Elevation 1:100

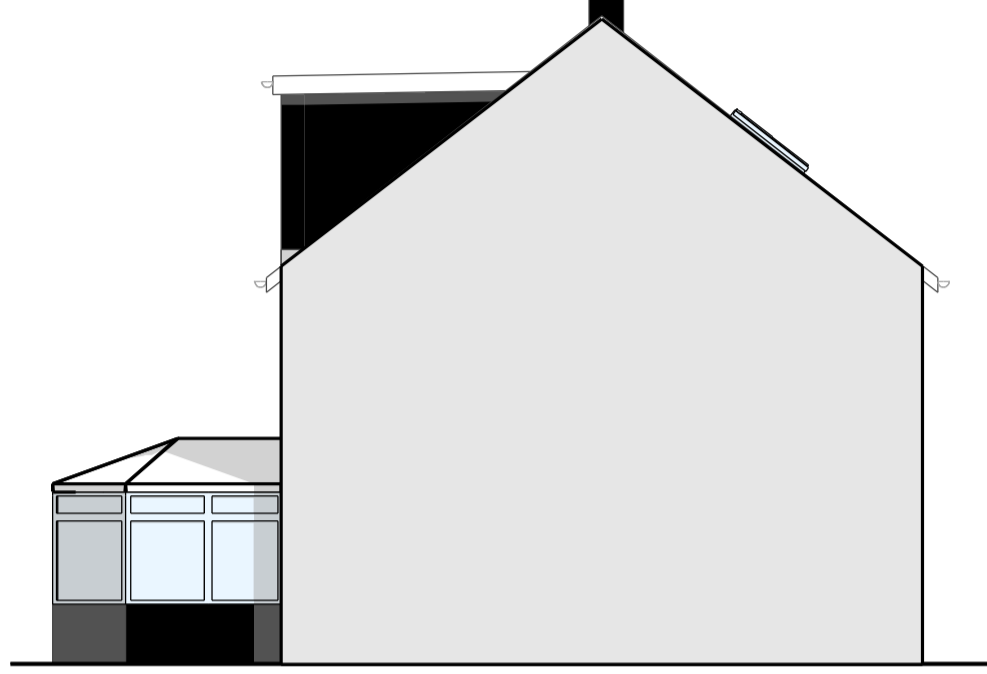


North Elevation 1:100




Proposed Site Plan 1:1250
Ordnance Survey © Crown Copyright 2023 all rights reserved.
Licence number 100047902. Copies by licensed bodies only.

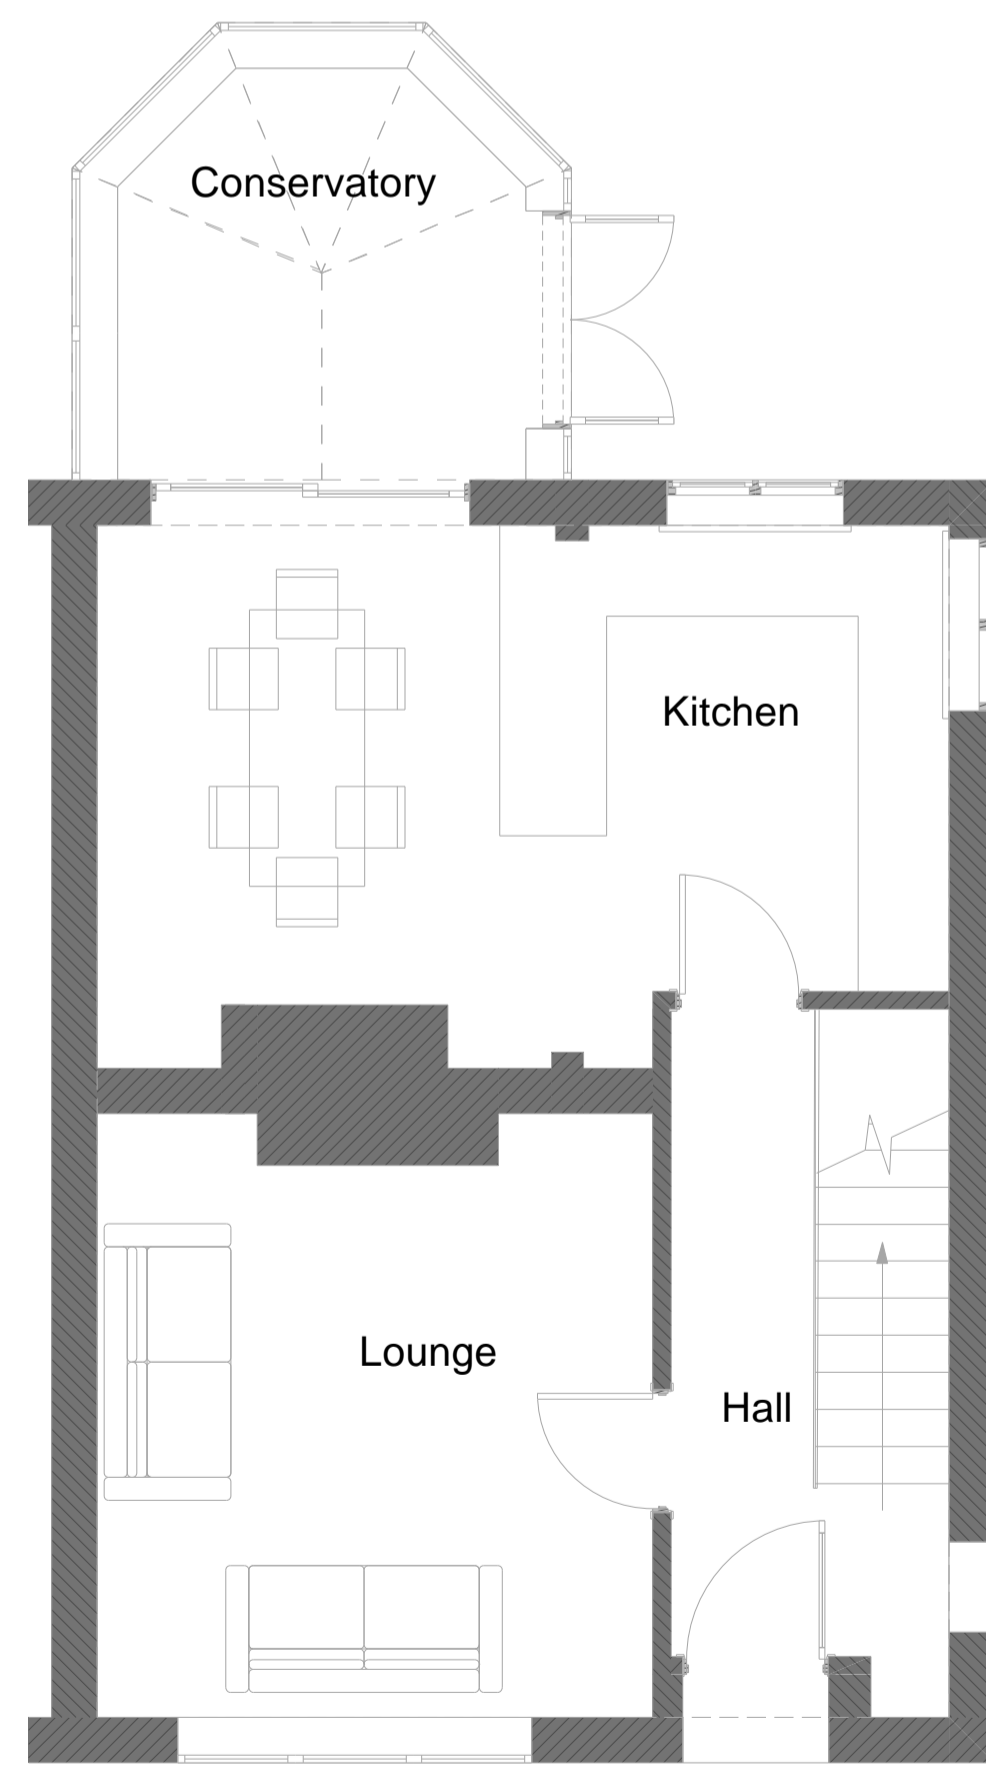


1 Proposed Ground Level 1:50

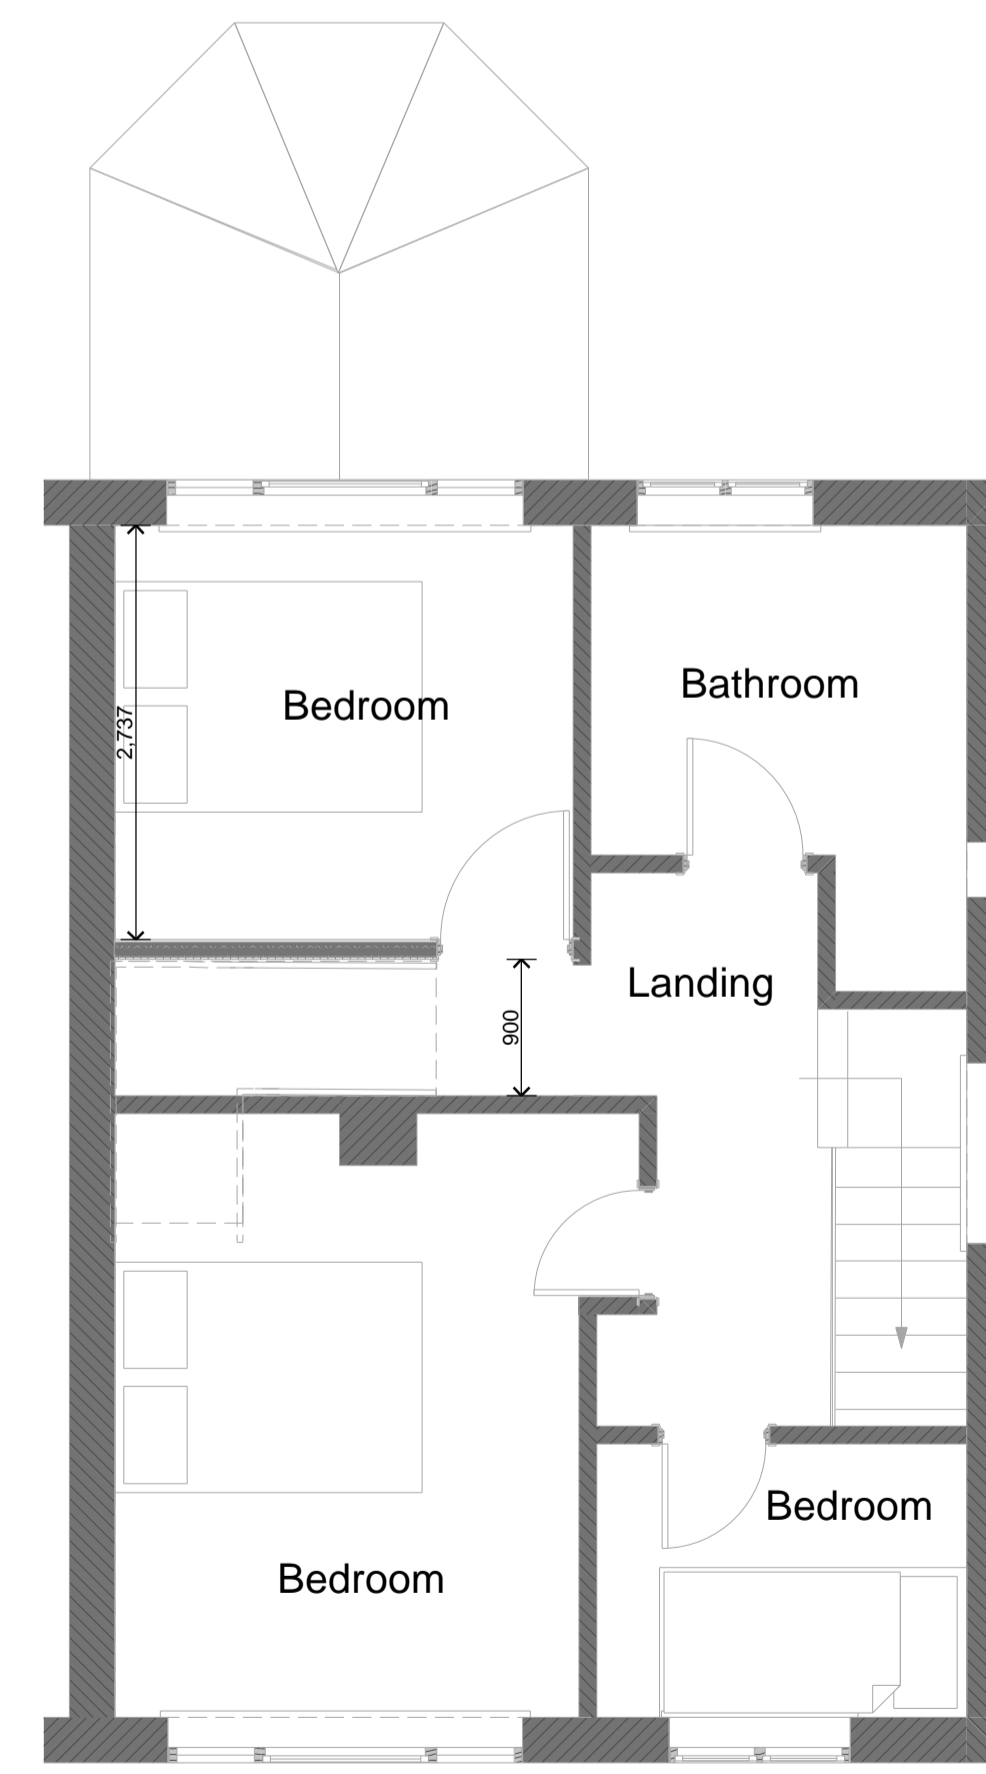


Proposed First Floor Level 1:50

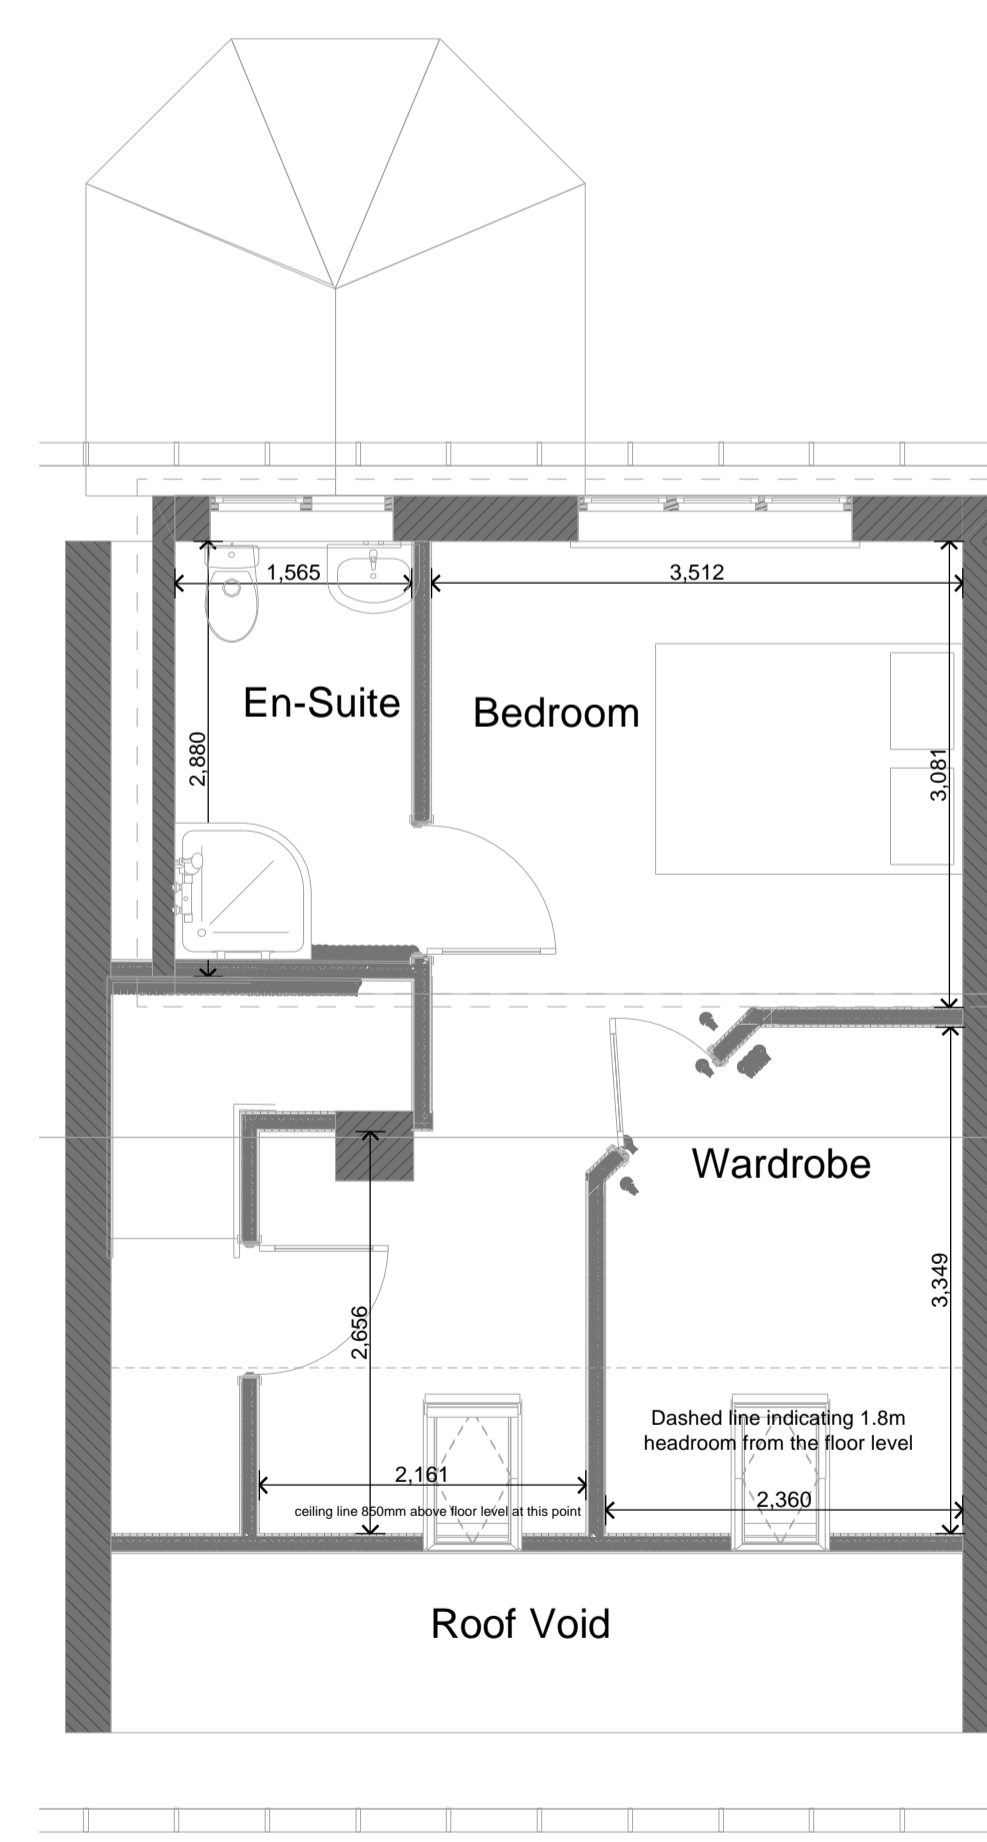

2. Proposed Second Floor 1:50

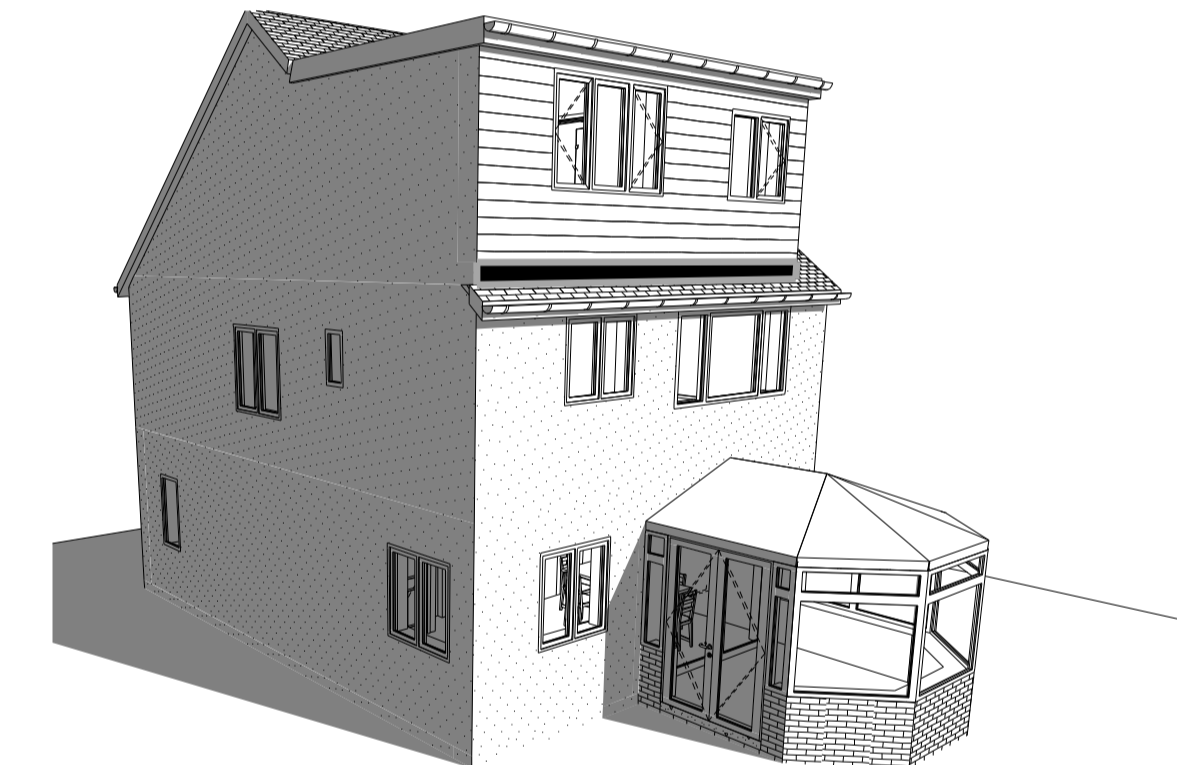

Proposed Rear Perspective

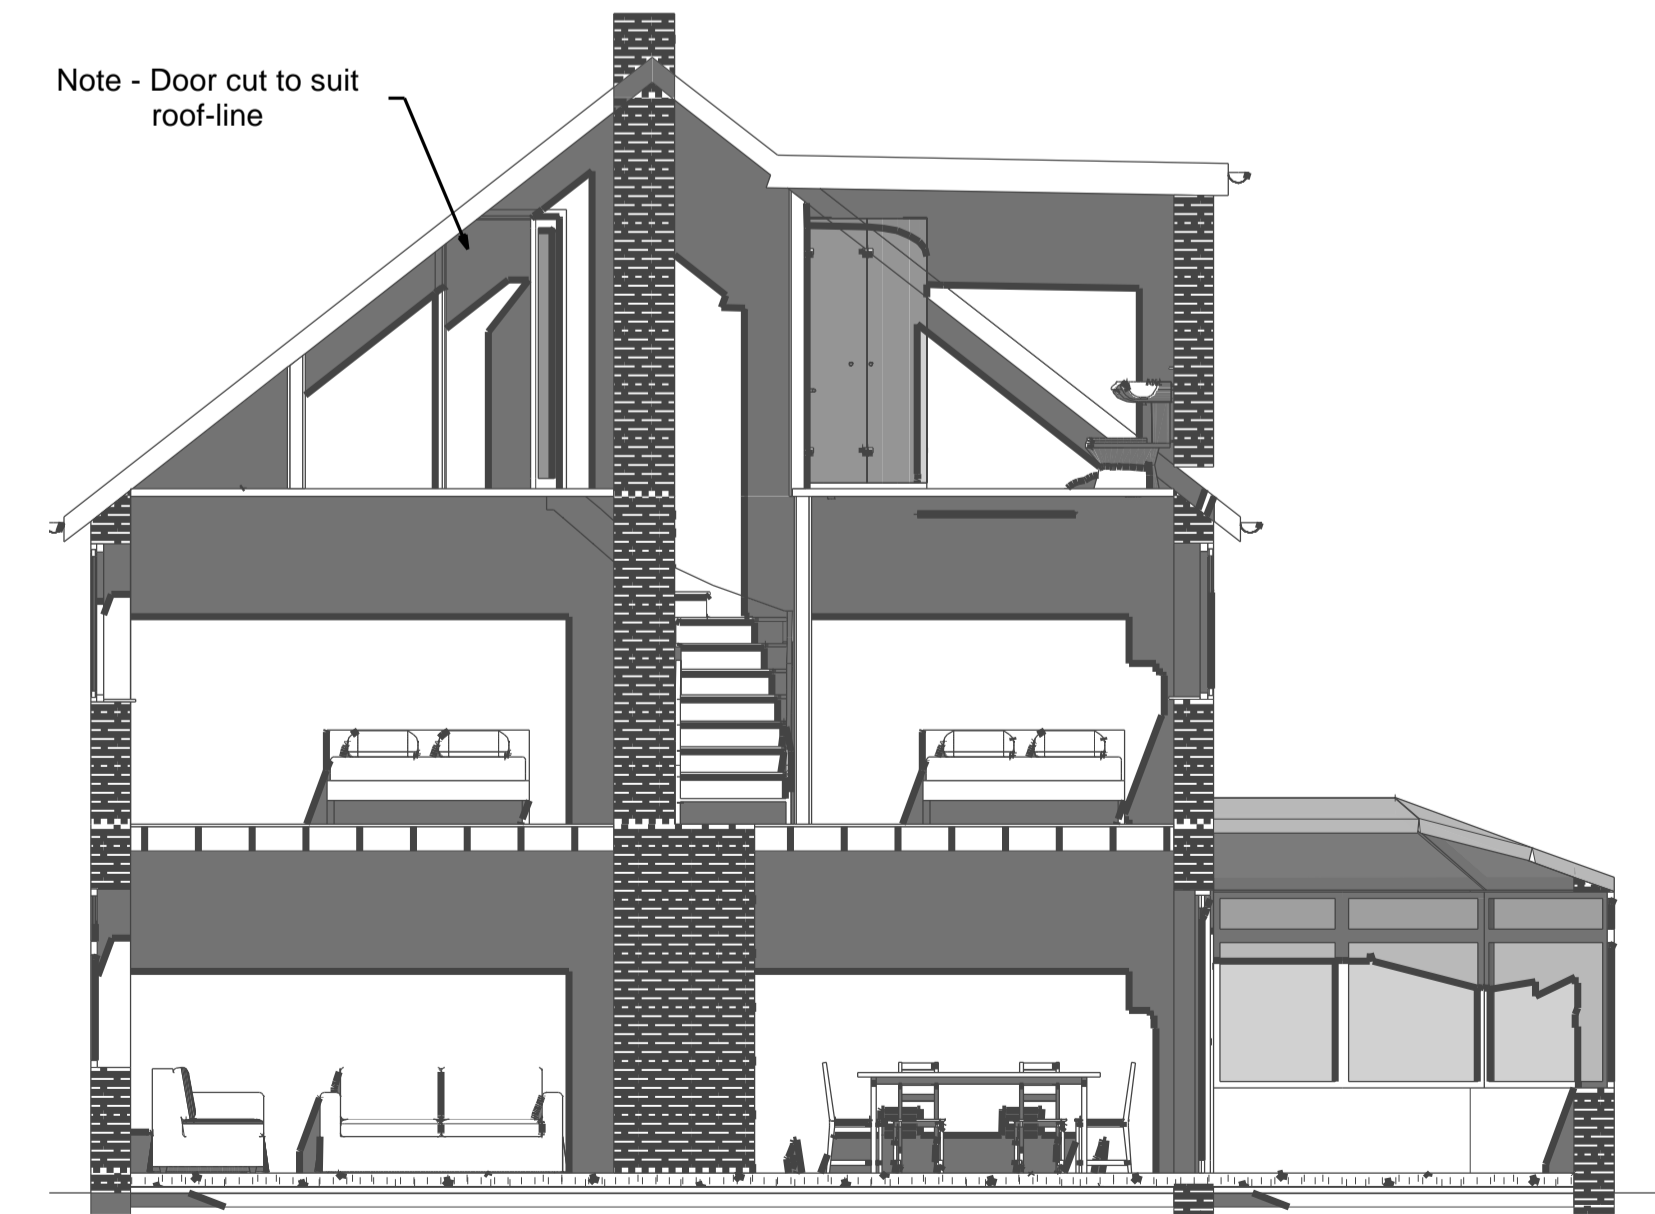


Section



RESIDENTIAL PROJECT

CLIENT: Mr & Mrs Thompson

NOTES:

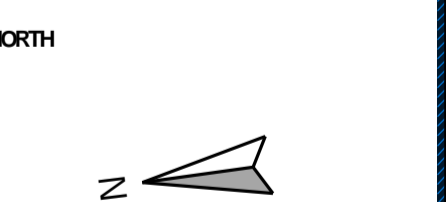

REVISIONS

DATE: 20/09/2023
SCALE: 1:50, 1:100, 1:1250

Proposed Layout and Elevations

01.2
A1 SHEET SIZE