

PROPOSED GARAGE AT: HARESTONES LODGE, AUCHLEVEN (PREMNA), ABERDEENSHIRE, AB52 6PR

kenmathieson
 ARCHITECTURAL DESIGN
 & DEVELOPMENT CONSULTANT
 LTD.
 MANSARD HOUSE
 15 OLDMELDRUM ROAD
 BUCKSBURN
 ABERDEEN
 AB21 3AD
 TEL: 01224 710357
 FAX: 01224 710358
 E-MAIL: info@kenmathieson.com

DOMESTIC, COMMERCIAL & INDUSTRIAL

Client: Mr & Mrs Stuart & Sara Merchant

Project: Proposed Garage at Harestones Lodge, Auchleven (Premna), Aberdeenshire, AB52 6PR

Title: Site Plans


Scale	Date	Drawn by
As Shown	Sept 23	SM

Drawn by	Issue
SM	A


Limited Company Registered in Scotland No 229653

Amendments	Date
A First issue	Sept 23

SIZES SHOWN TO BE READ AS "OR THEREBY"

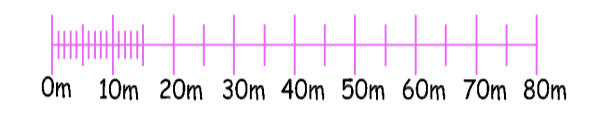

SCALE 1:1250 @ A1

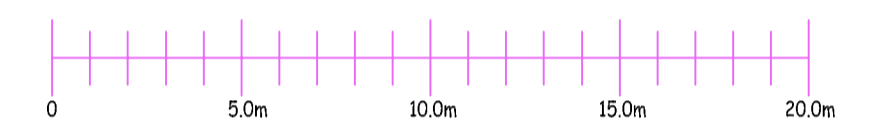

SCALE 1:200 @ A1





SITE LOCATION PLAN SCALE 1:1250 @ A1

Crown copyright and database right. All rights reserved.
 Ordnance Survey licence no 100049616




SITE LOCATION PLAN SCALE 1:5000 @ A1

Crown copyright and database right. All rights reserved.
 Ordnance Survey licence no 100049616

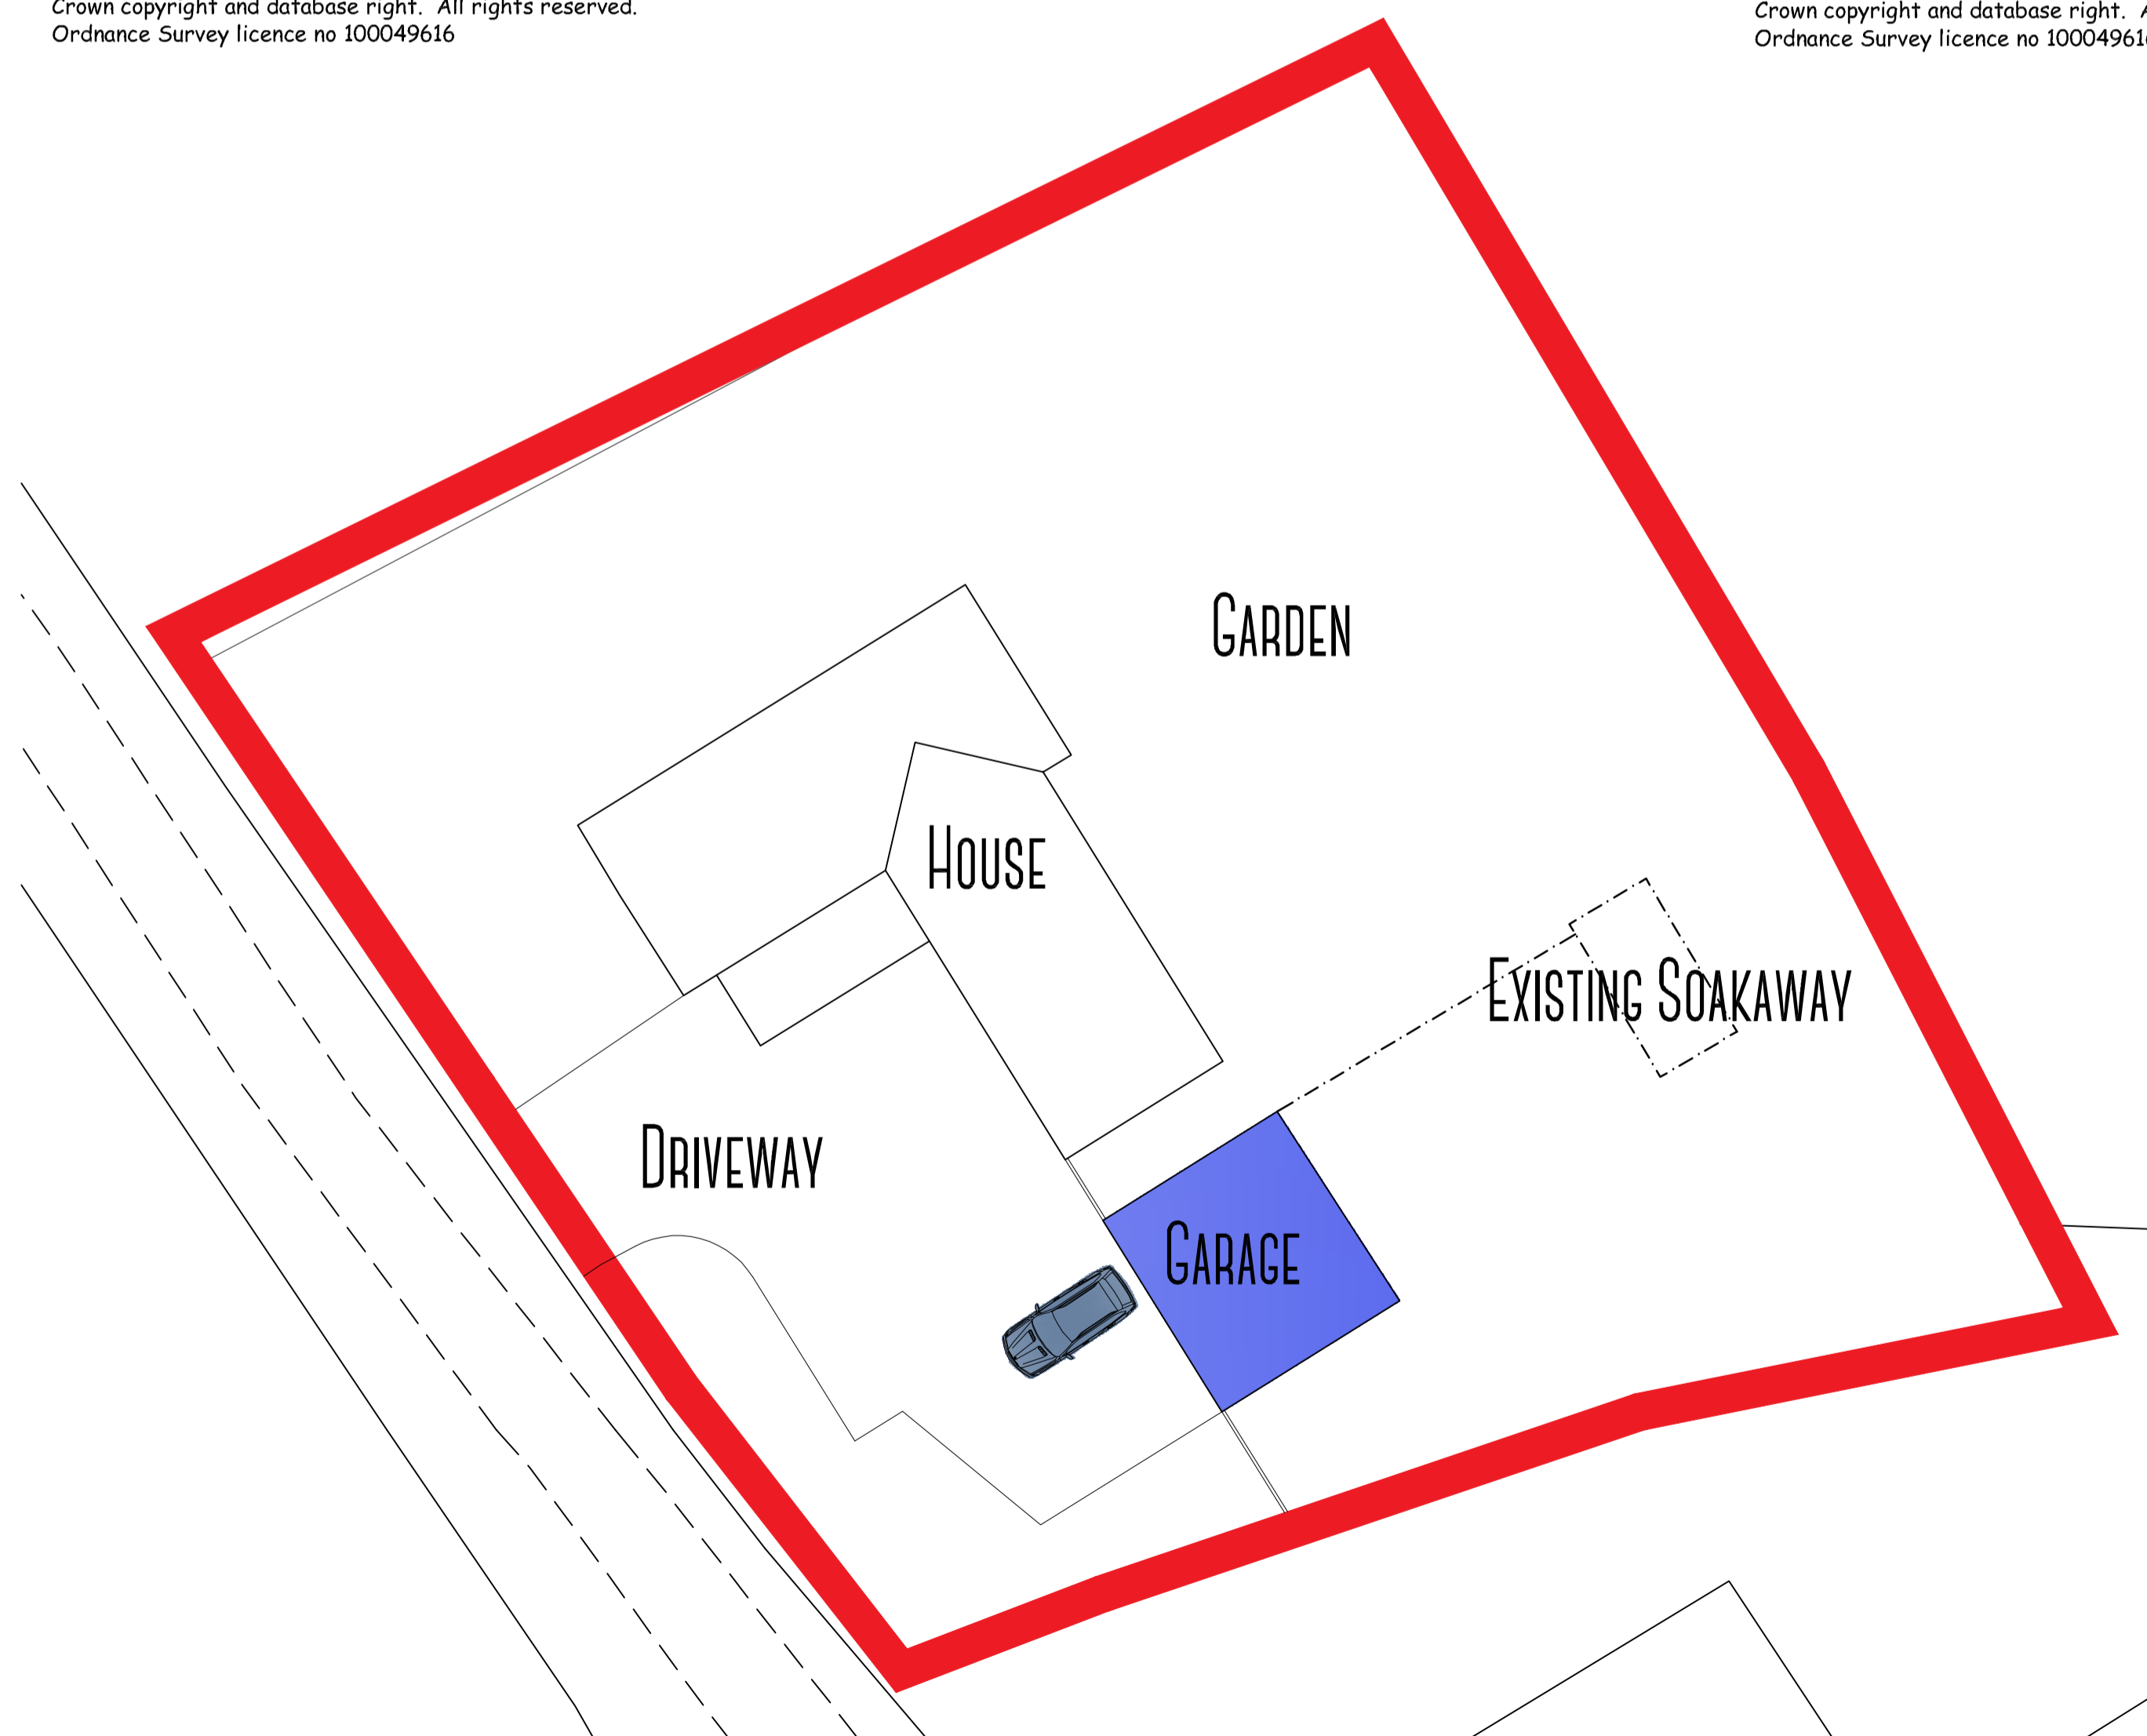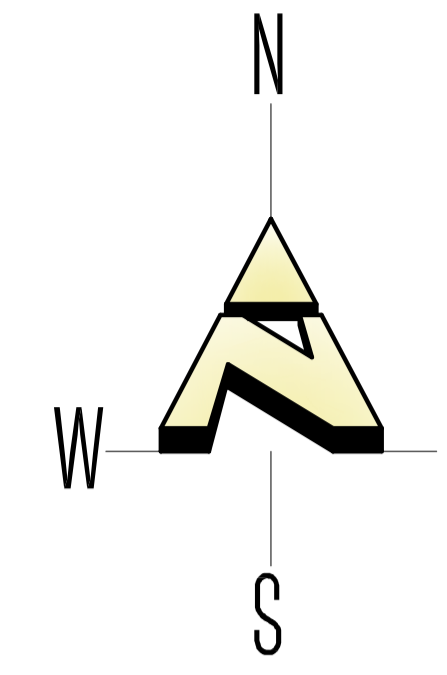

PROPOSED SITE LAYOUT PLAN SCALE 1:200 @ A1

Crown copyright and database right. All rights reserved.
 Ordnance Survey licence no 100049616

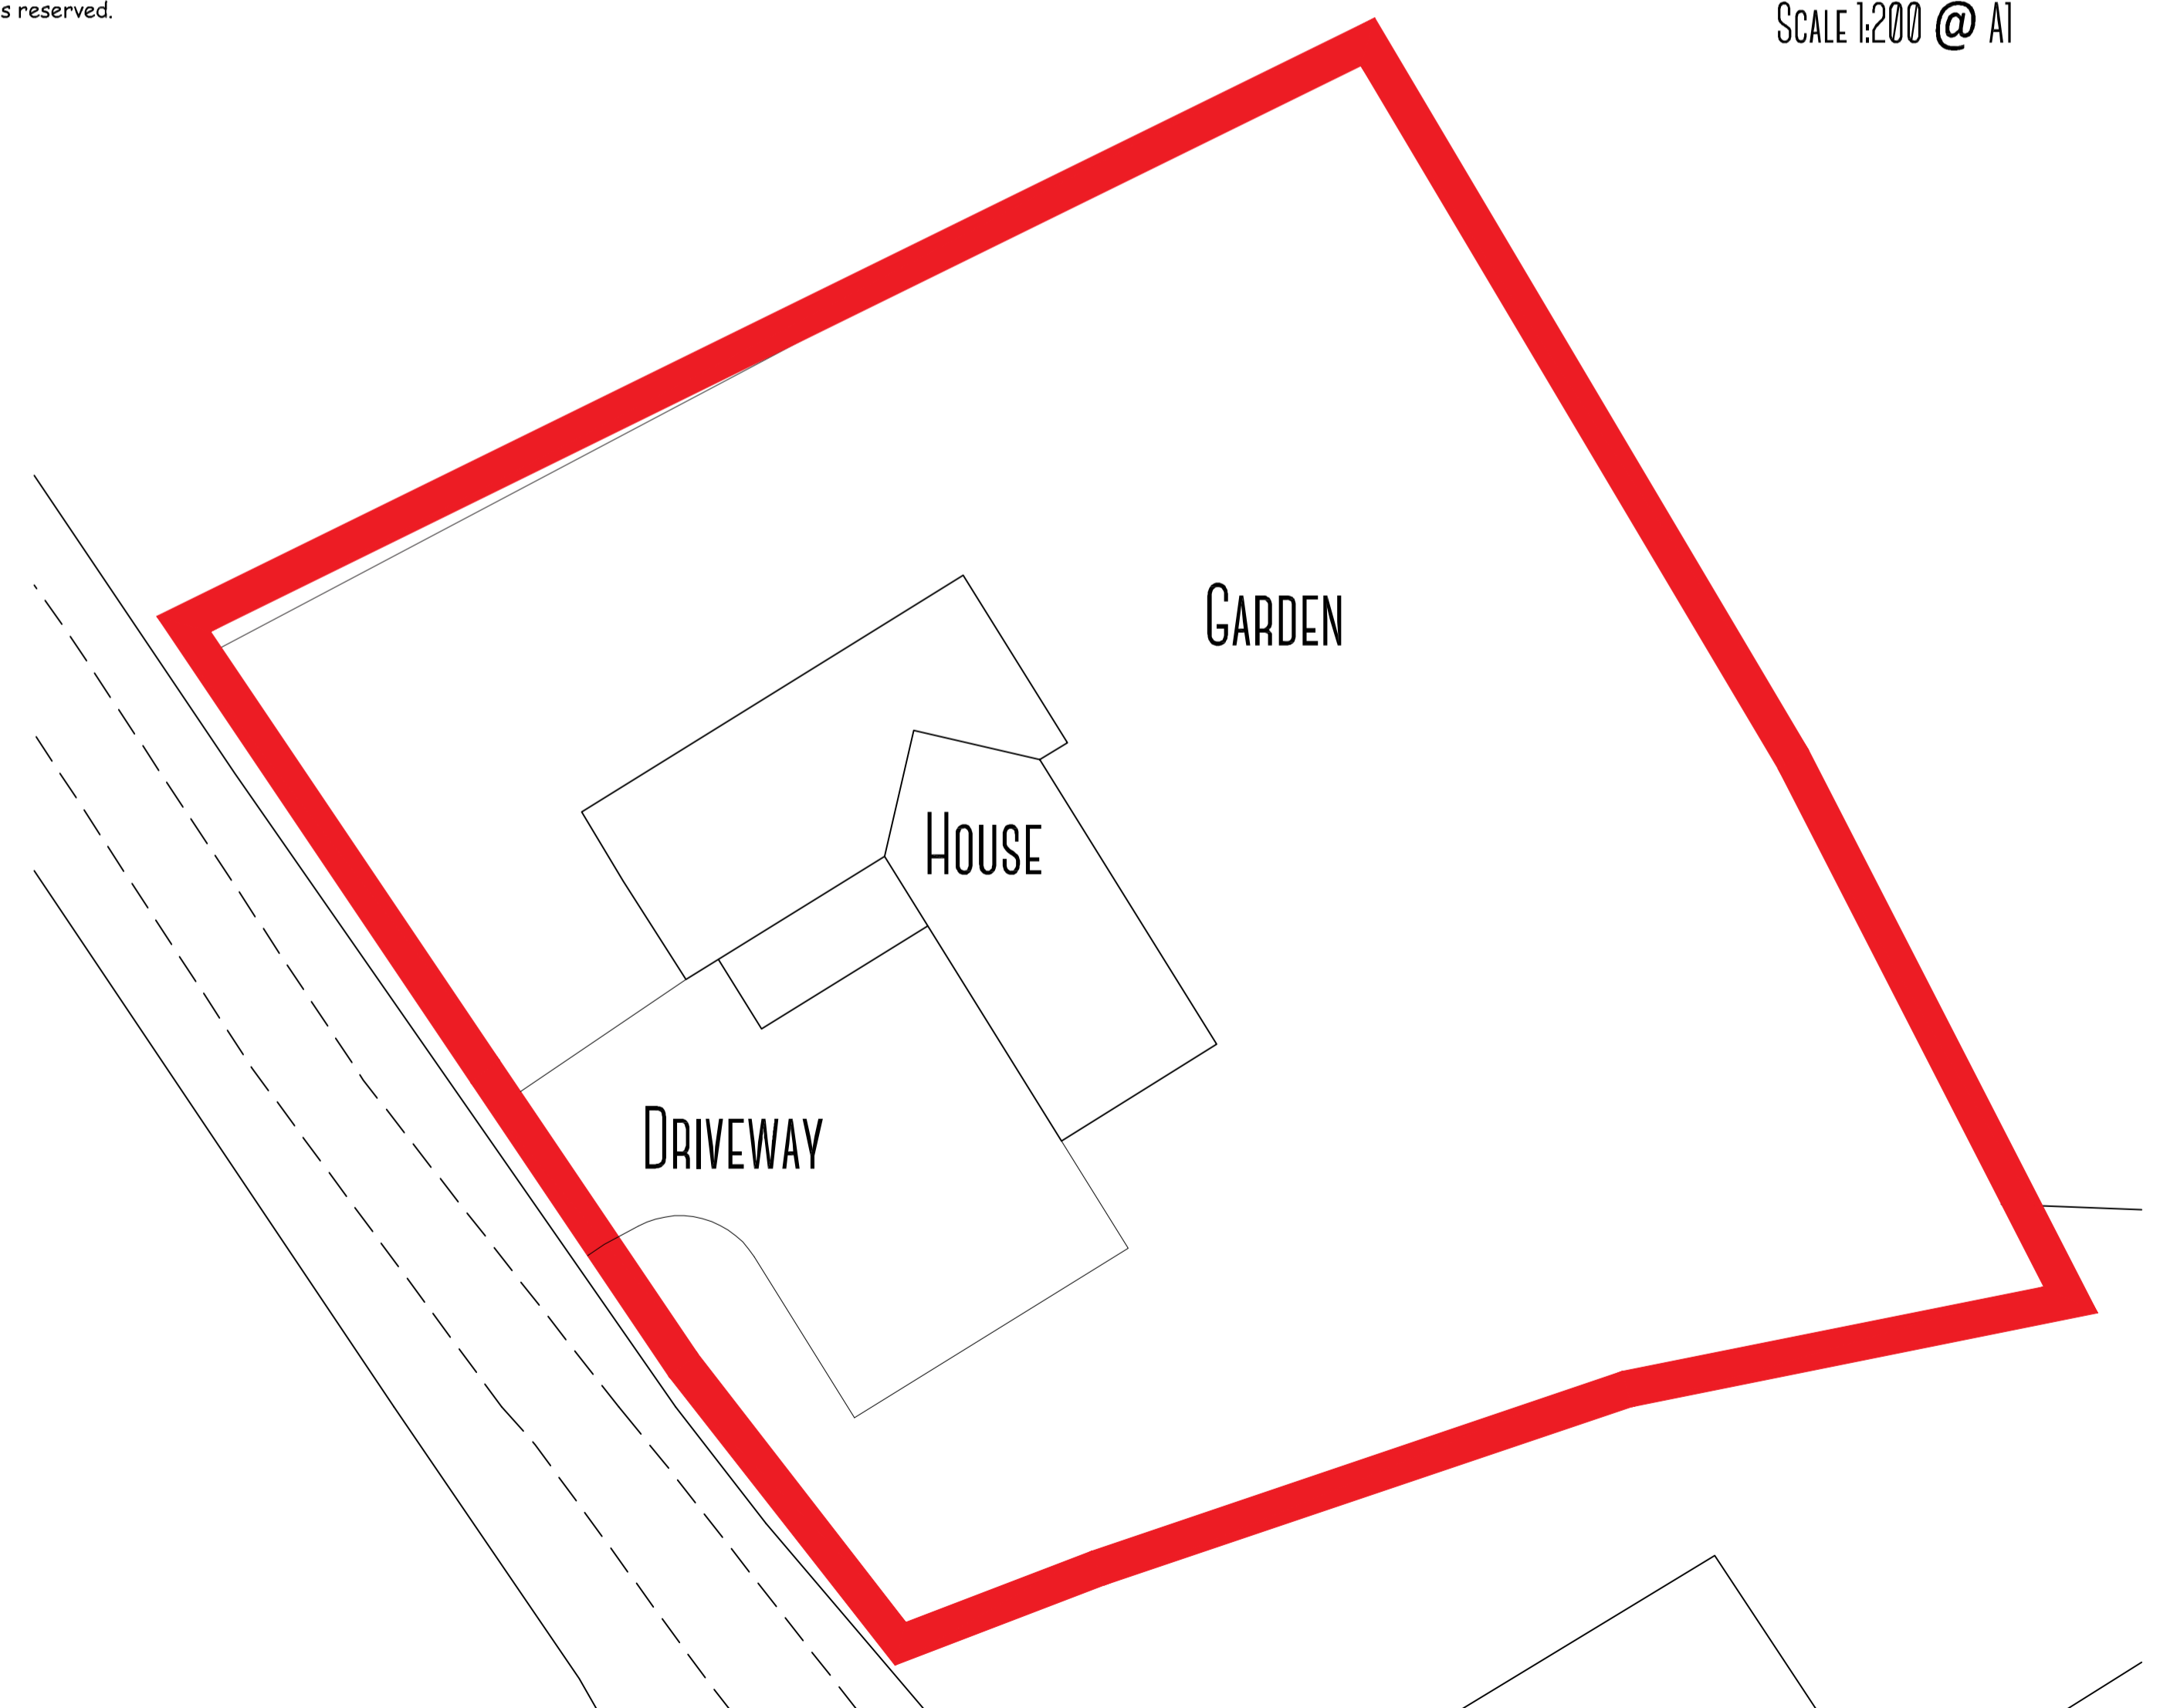

EXISTING SITE LAYOUT PLAN SCALE 1:200 @ A1

Crown copyright and database right. All rights reserved.
 Ordnance Survey licence no 100049616